


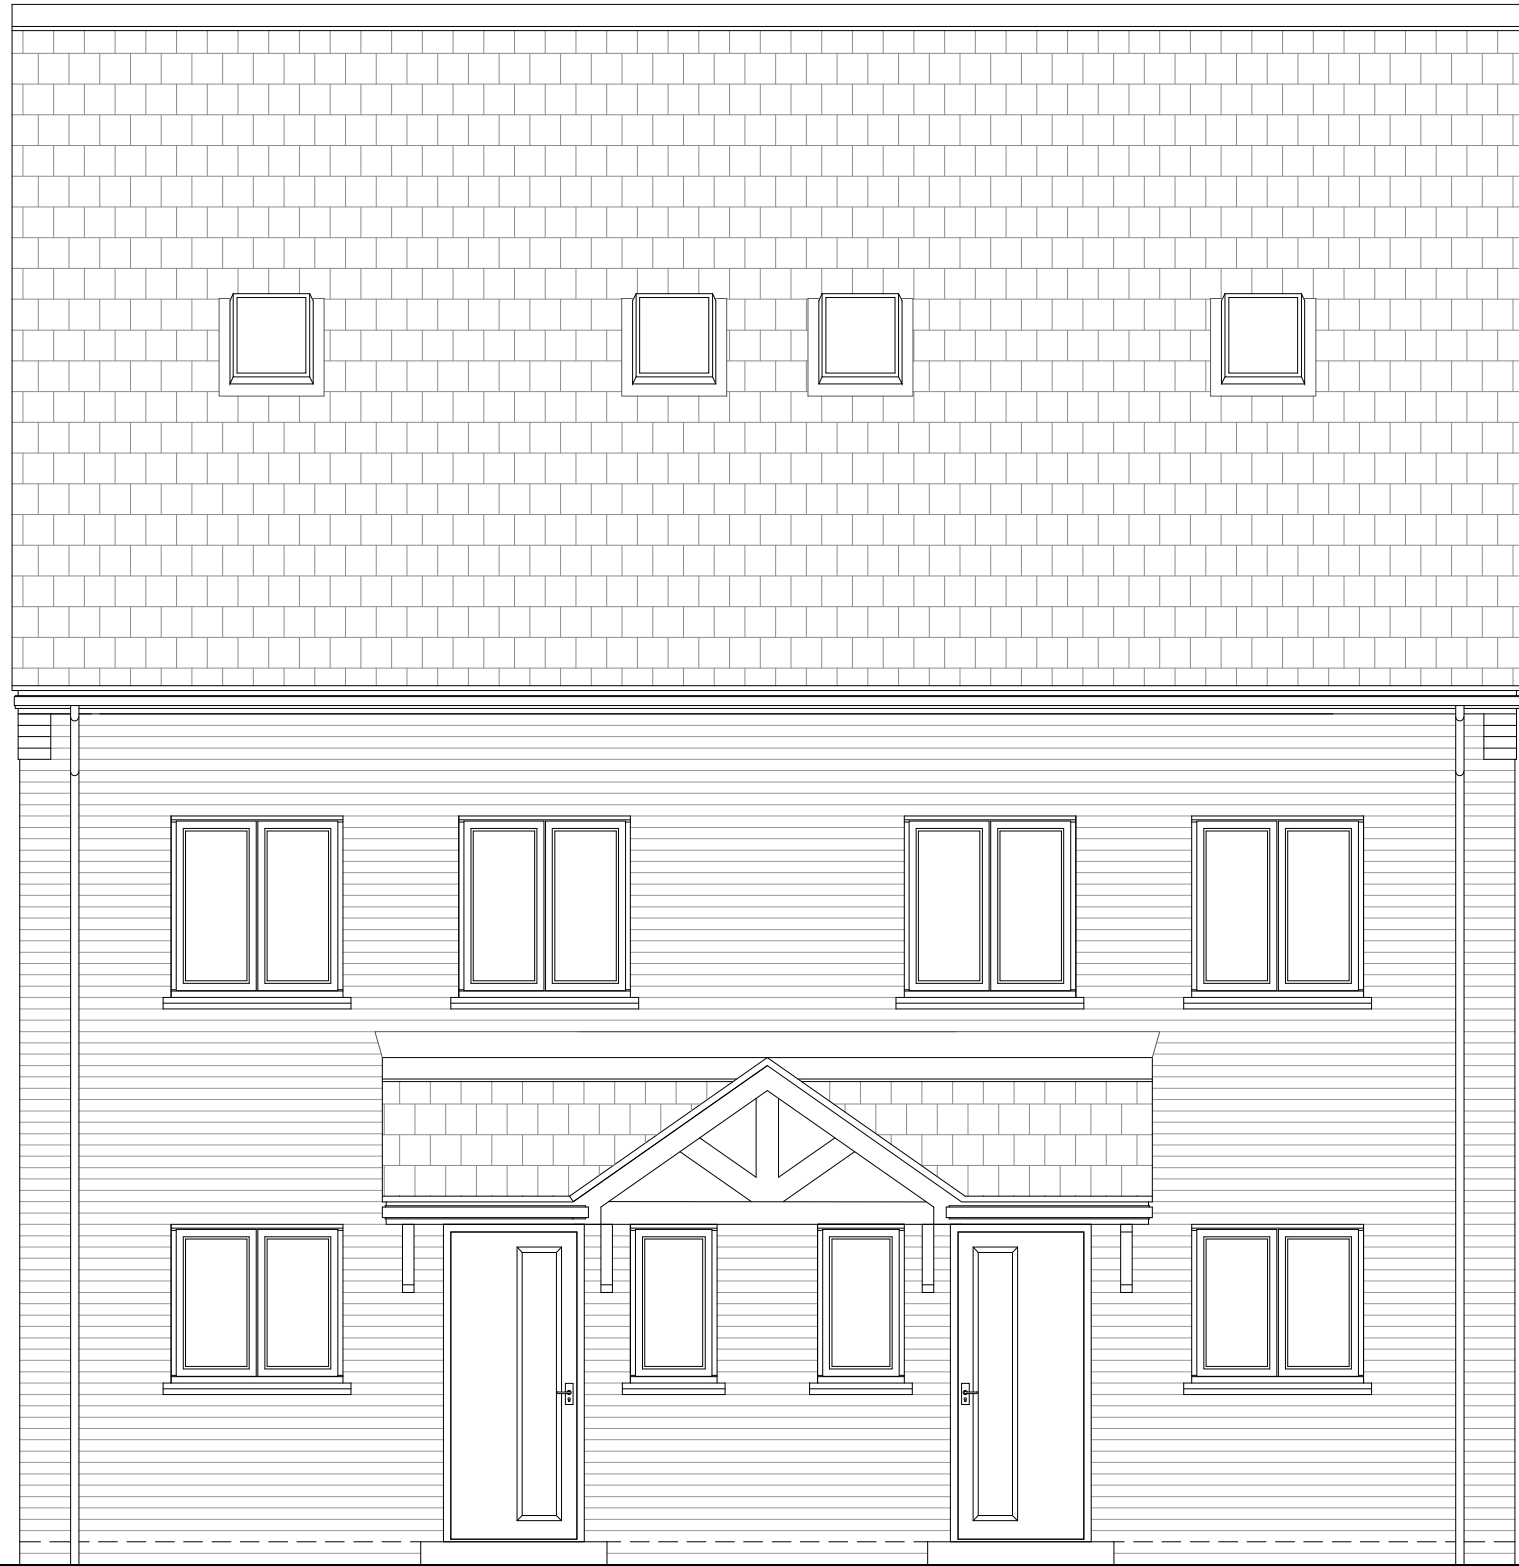

FRONT ELEVATION




SIDE ELEVATION




REAR ELEVATION




SIDE ELEVATION

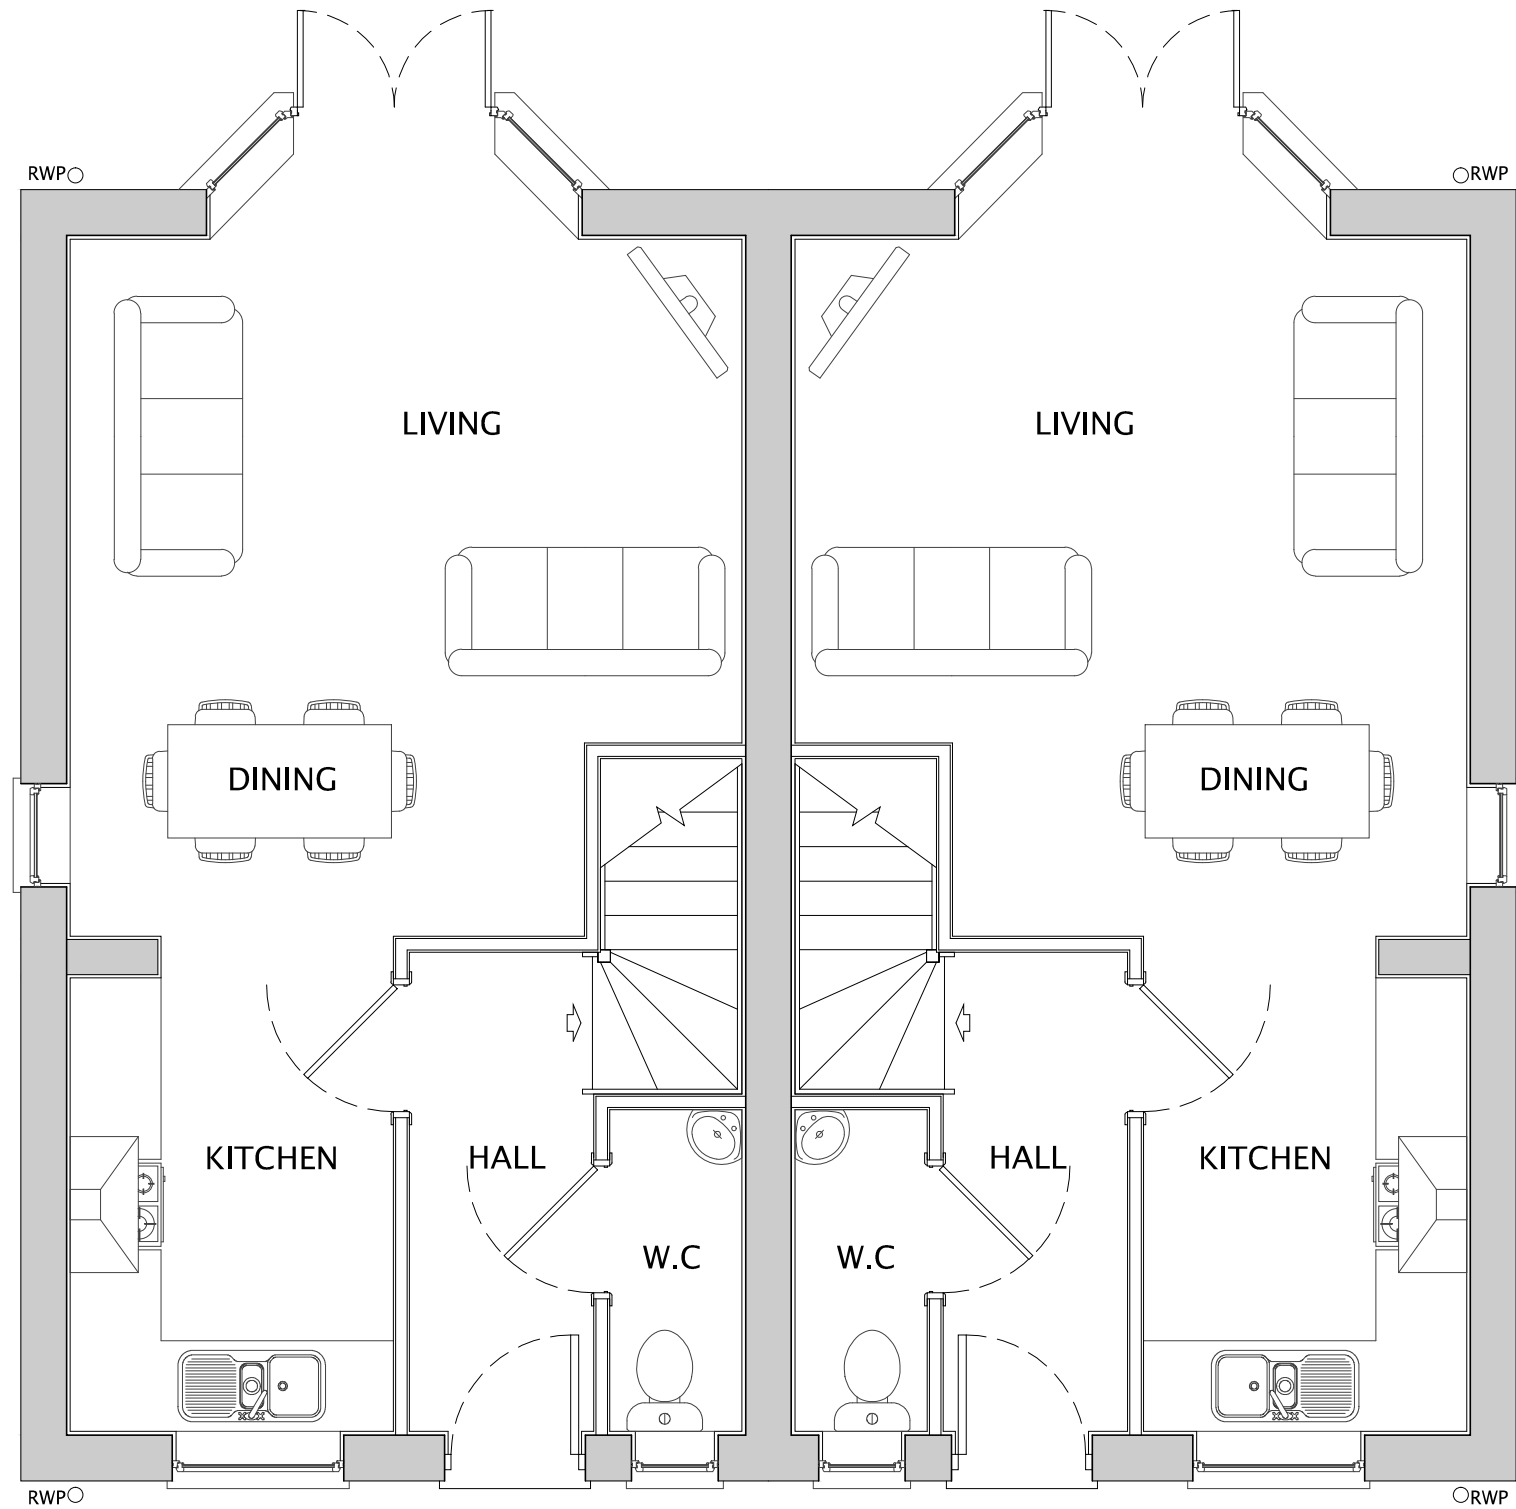

GROUND FLOOR

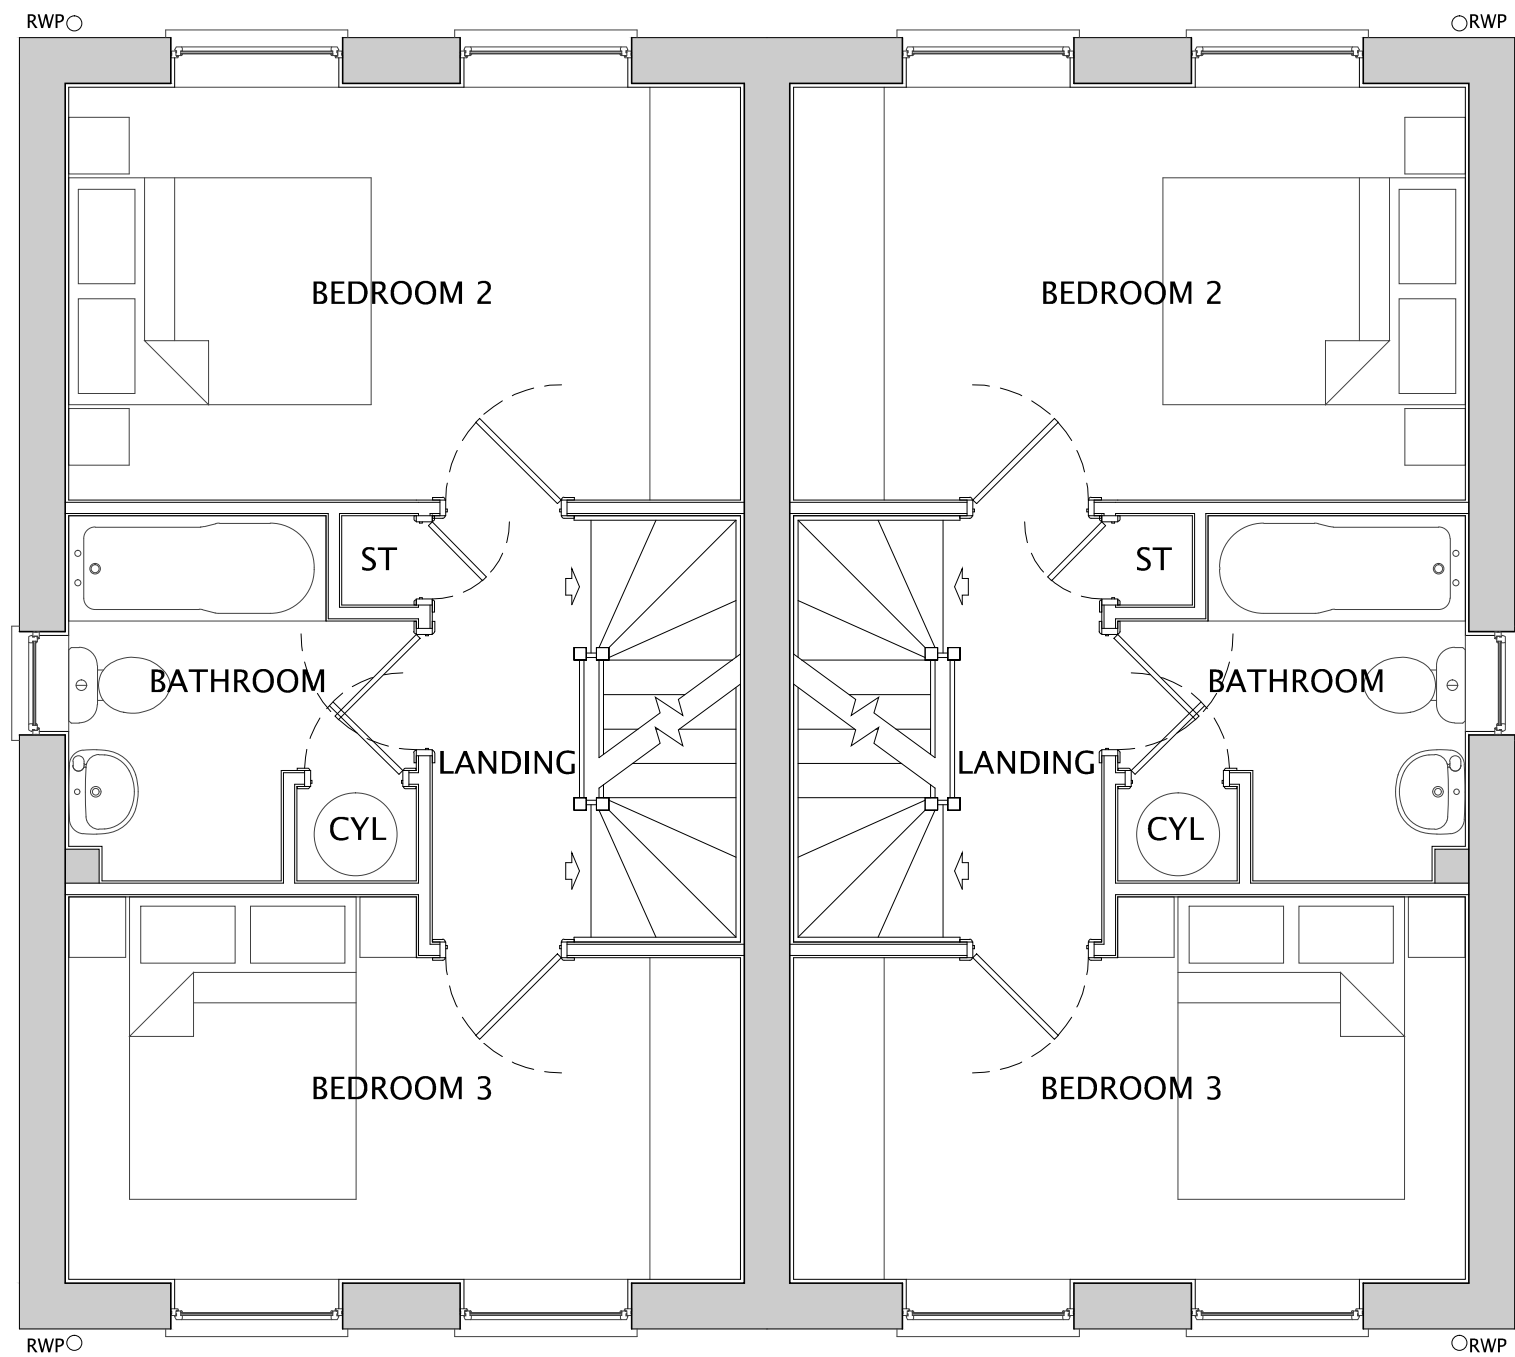

FIRST FLOOR

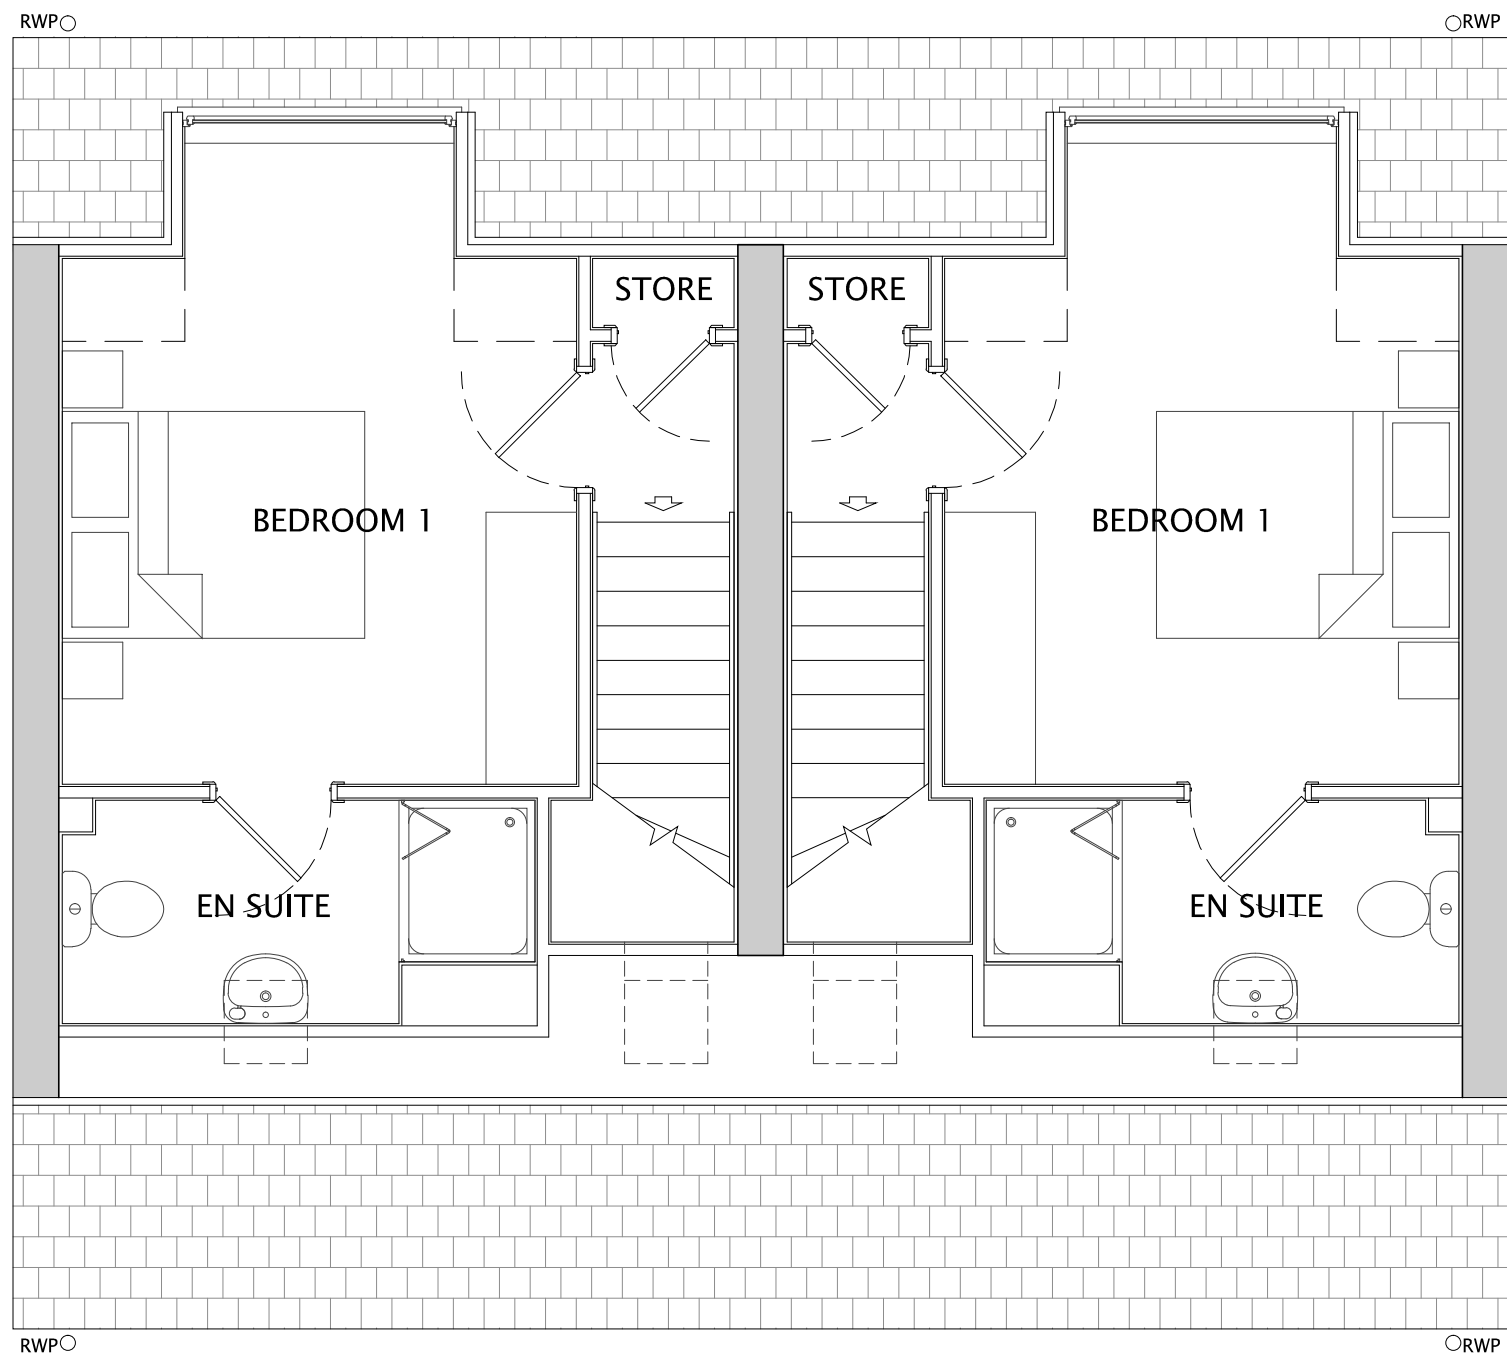

SECOND FLOOR



1:50 SCALE



Do not scale off this drawing - Only figured dimensions to be taken from this drawing. Drawings based on Ordnance Survey and/or existing record drawings - Design and Drawing content subject to Site Survey, Structural Survey, Site Investigations, Planning and Statutory Requirements and Approvals. Authorised reproduction from Ordnance Survey Map with permission of the Controller of Her Majesty's Stationary Office. Crown Copyright reserved.

A	05.09.22	Window style updated to bring in line with other house types	THS	LM
---	----------	--	-----	----

Rev	Date	Description	Drawn	Check
-----	------	-------------	-------	-------



CLIENT: NETHERTON HOMES	DRAWING NUMBER: P08:4145:1004A				
PROJECT: EAST OF WAKEFIELD ROAD, MAPPLEWELL	SCALE @ A1: 1:50				
DRAWING: BOLBERRY (AS-OP) PLANS & ELEVATIONS	<table><tr><td>DRAWN: JP</td><td>DATE: OCT 21</td></tr><tr><td>CHECKED: LM</td><td>DATE: OCT 21</td></tr></table>	DRAWN: JP	DATE: OCT 21	CHECKED: LM	DATE: OCT 21
DRAWN: JP	DATE: OCT 21				
CHECKED: LM	DATE: OCT 21				

JRP Associates 14 Mariner Court, Calder Park, Wakefield, WF4 3FL	T 01924 383322 E info@jrpassoc.co.uk W jrpassoc.co.uk
--	---

1004 / BOLBERRY (AS-OP)