

general notes:

Do not scale from this drawing - use figured dimensions only. Unless otherwise noted all dimensions are given in millimetres.


All dimensions must be verified on site before the commencement of work or the fabrication of any item. Any discrepancies must be reported to the Architect.

All risks assessed to comply with the designers responsibility under the construction (design management) regulations 2007.

NOTES

O/A SIZE 850mm HIGH X 1850mm WIDE

APPLIED WHITE VINYL LETTERS AND DIRECTION ARROW TO RED ALUMINIUM BACK PANEL TO EXISTING SITE SIGN.

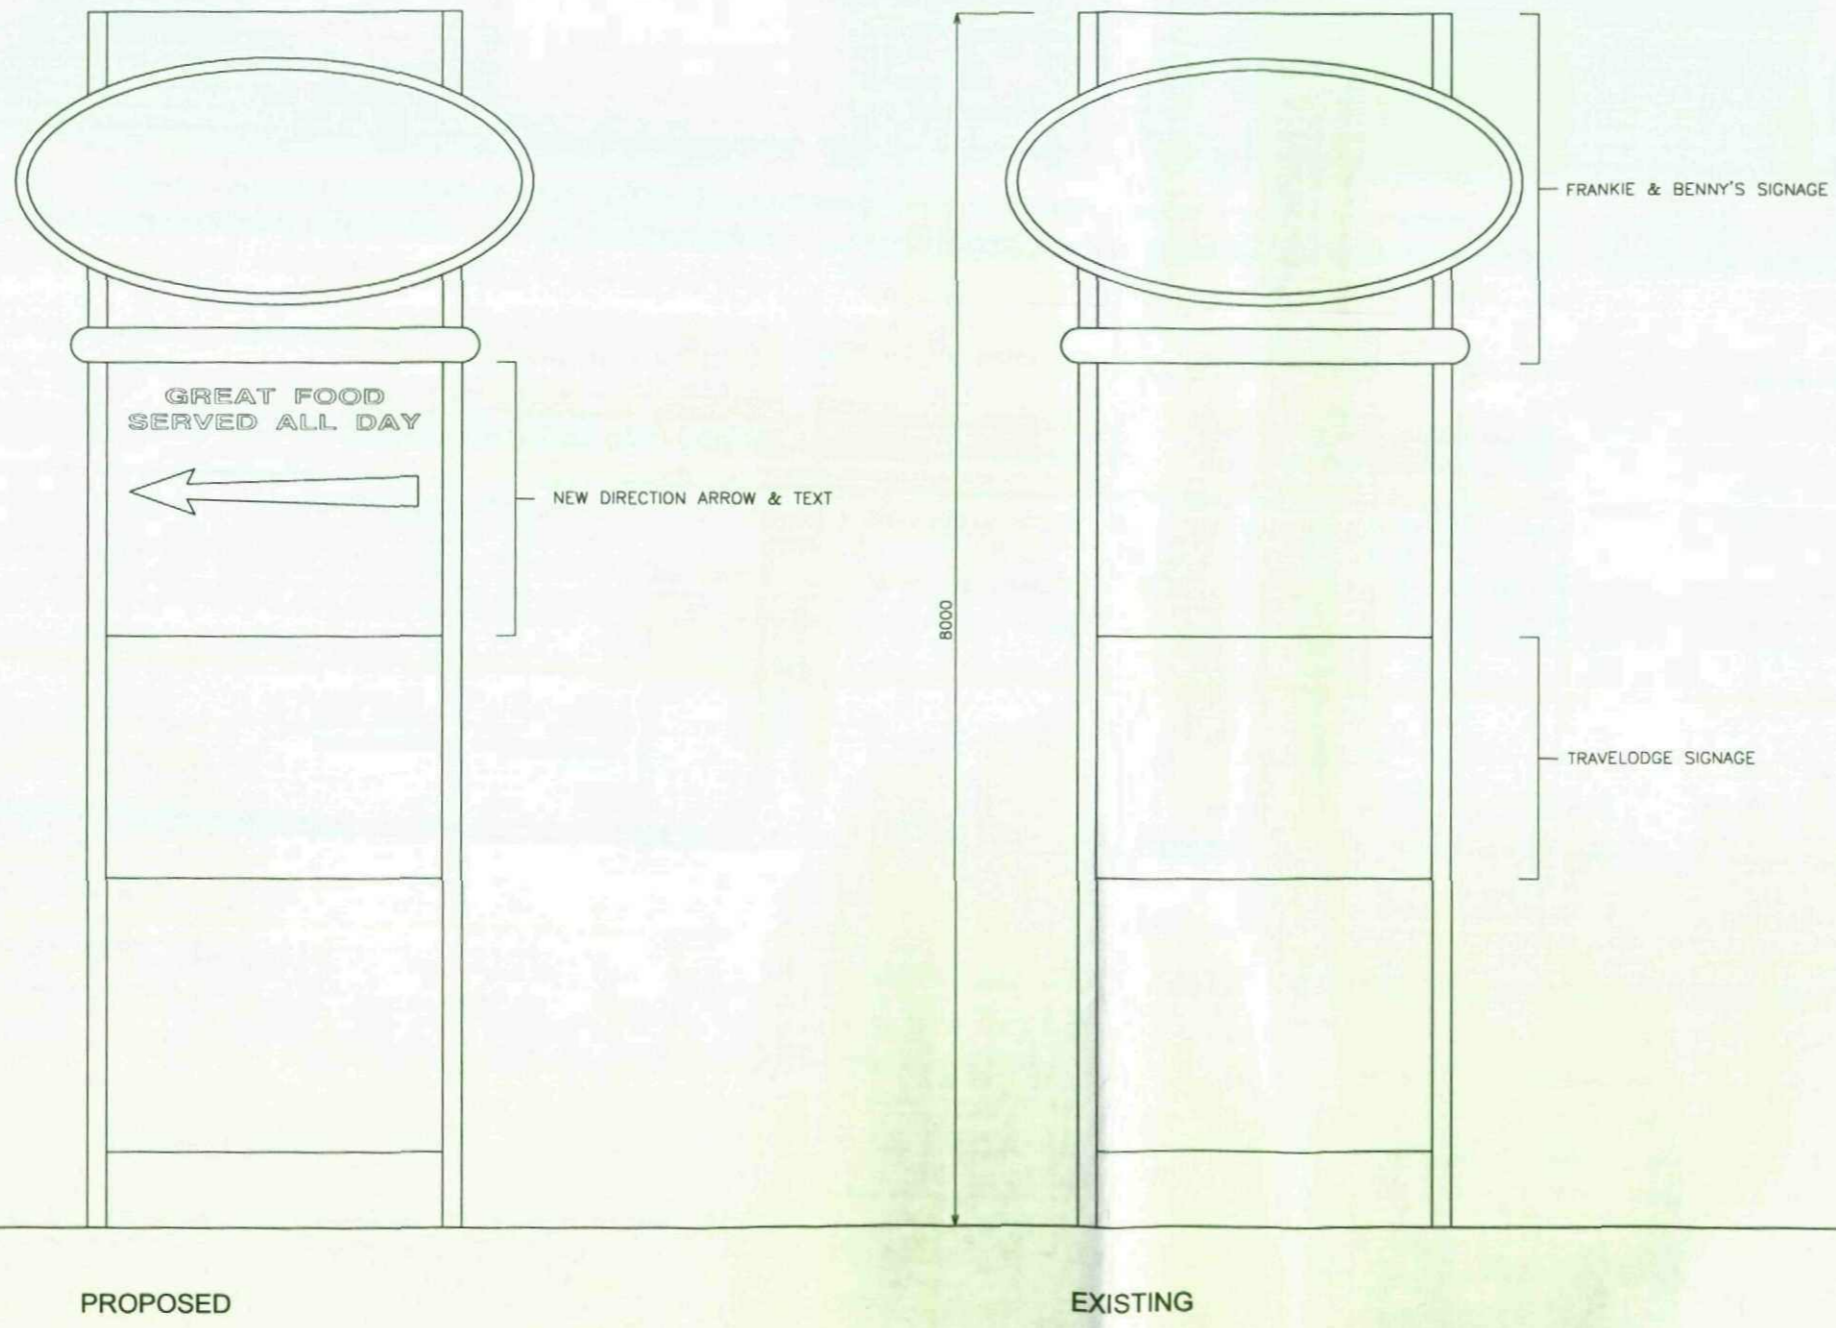

PROPOSED

EXISTING

rev. revision notes: by: date:

dwg status:

ADVERTISEMENT CONSENT

client:

Frankie & Benny's
NEW YORK ITALIAN RESTAURANT & BAR

BLACK DOG DESIGN

THE TITHE BARN HARPENDENBURY FARM REDBOURN AL3 7QA
T: 01582 793999 F: 01582 793444 email: bdd@blackdogdesign.co.uk

drawn by: JK	drawn date: MAY 2009	checked/approved:	scale: 1:50@A3
-----------------	-------------------------	-------------------	-------------------

project title:
**FRANKIE & BENNY'S
DONCASTER ROAD
BARNLEY S70 3PE**

dwg title:

SITE SIGN

dwg no: 5076 - FB - 900	rev:
-----------------------------------	------



general notes:
 Do not scale from this drawing - use figured dimensions only. Unless otherwise noted all dimensions are given in millimetres.
 All dimensions must be verified on site before the commencement of work or the fabrication of any item. Any discrepancies must be reported to the Architect.
 All risks assessed to comply with the designers responsibility under the construction (design management) regulations 2007.

- NOTES**
1. NEW WHITE VINYL LETTERING AND WHITE DIRECTION ARROW ON RED BACK PANEL TO BOTH SIDES OF EXISTING TOTEM SIGN - SEE DRAWING 5076-FB-900 FOR DETAILS.
 2. 2N6 NEW INTERNALLY ILLUMINATED SITE ENTRANCE SIGNS - SEE DRAWING 5076-FB-900 FOR DETAILS

rev. revision notes: by: date:

dwg status:
ADVERTISEMENT CONSENT

client:

BLACK DOG DESIGN
 THE TITHE BARN HARPENDENBURY FARM REDBOURN AL3 7QA
 T: 01582 793999 F: 01582 793444 email: bdd@blackdogdesign.co.uk

drawn by: JK	drawn date: MAY 2009	checked/approved:	scale: 1:500@A3
-----------------	-------------------------	-------------------	--------------------

project title:
**FRANKIE & BENNY'S
 DONCASTER ROAD
 BARNSELY S70 3PE**

dwg title:
SITE PLAN

dwg no: 5076 - FB - 002	rev:
-----------------------------------	------

© Copyright Scurr and Partners Ltd.