




Sectional South Elevation 1:100



East Elevation 1:100

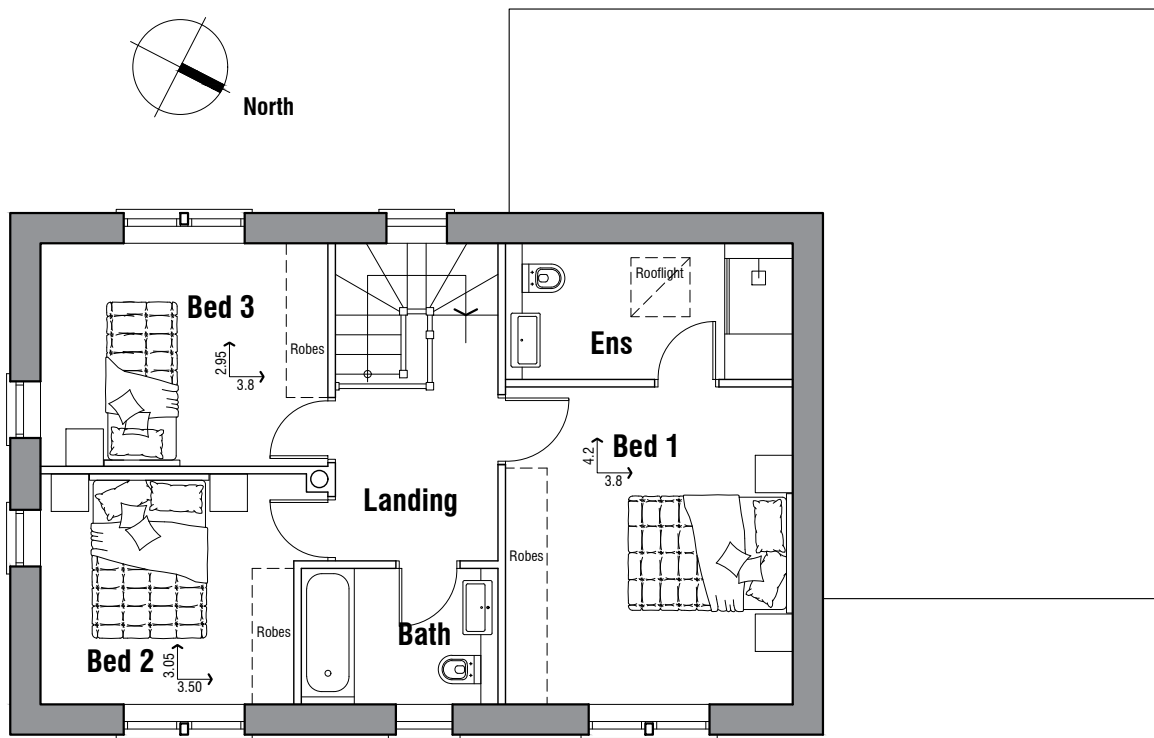


First Floor Plan 1:100
GIFA 61sqm



North Elevation 1:100



West Elevation 1:100

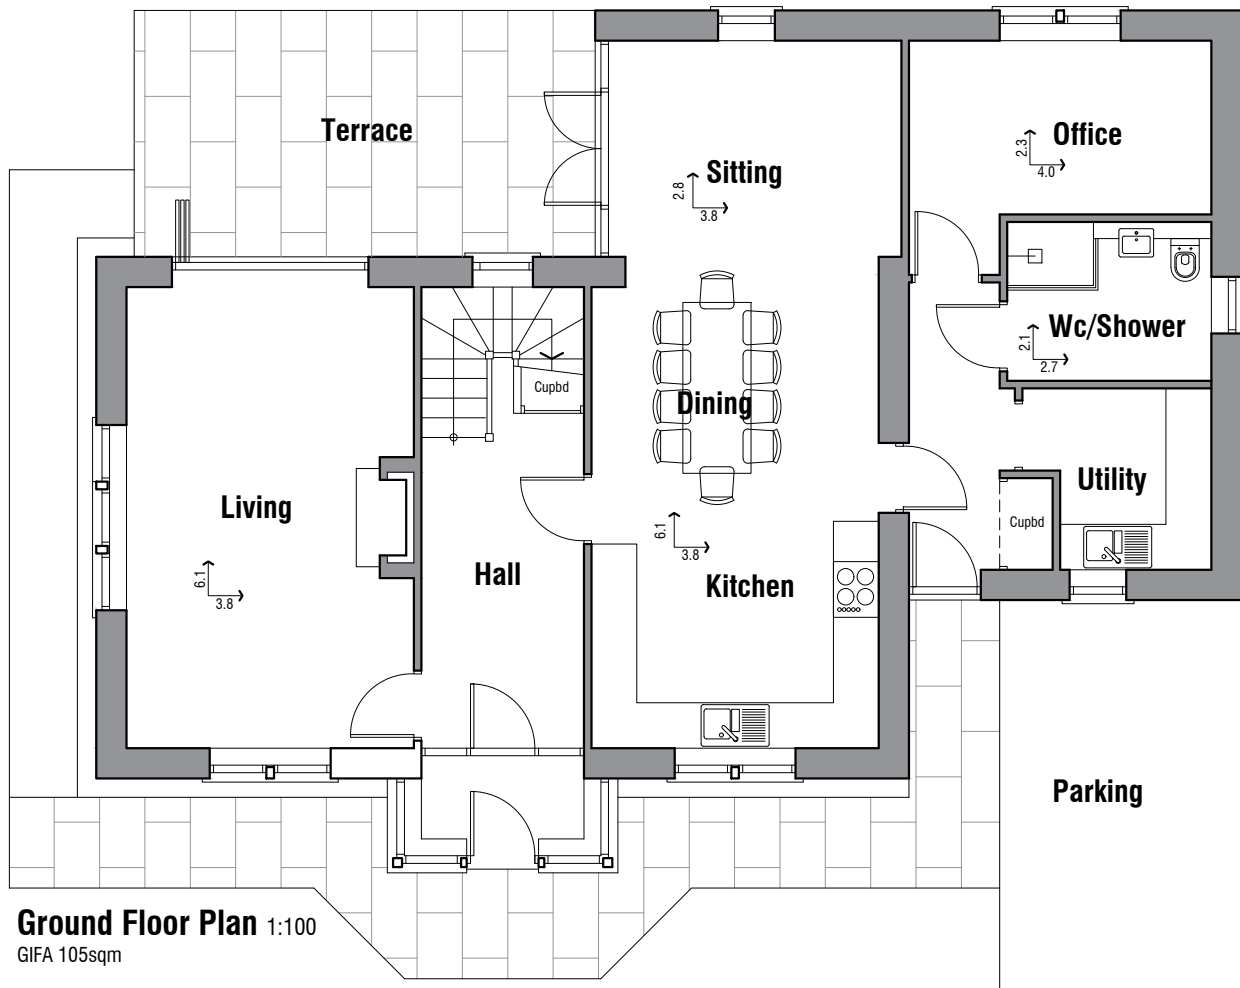

Ground Floor Plan 1:100
GIFA 105sqm

Rev B 09.06.2026 - Update Porch Design.
Rev A 24.05.2026 - Amendments to Design.

Gunthwaite Hall Farm
Coach House Lane
Penistone
Sheffield S36 7GB

As Proposed

PLANS & ELEVATIONS

mboothdesign
architectural design and building consultants

Fairfield House
Berneslai Close Barnsley
S70 2FL
Tel: 07831698300
E: mark@mboothdesign.co.uk

Scale 1:100 @ A2 Drawn MJB

Date April 2026 Ref. 25.21

Dwg No. P01 Rev. B

0cm 2cm 4cm
Copyright mboothdesign. All dimensions in millimeters unless otherwise stated.
Dimensions for setting out in existing buildings are to be checked and verified on site.