


Notes
 This Drawing is an instrument of service and shall remain the property of Align Property Partners Ltd copyright ©. It may not be reproduced or copied in any form. It shall not be used for the construction, enlargement or alteration of a building or area other than the said project without the authorisation of the issuing office. Contractors shall verify and be responsible for all dimensions and conditions and shall report any discrepancies to the issuing office before proceeding with any work. Drawings shall not be scaled.

Existing windows to be applied with a privacy film. Applied to inside face

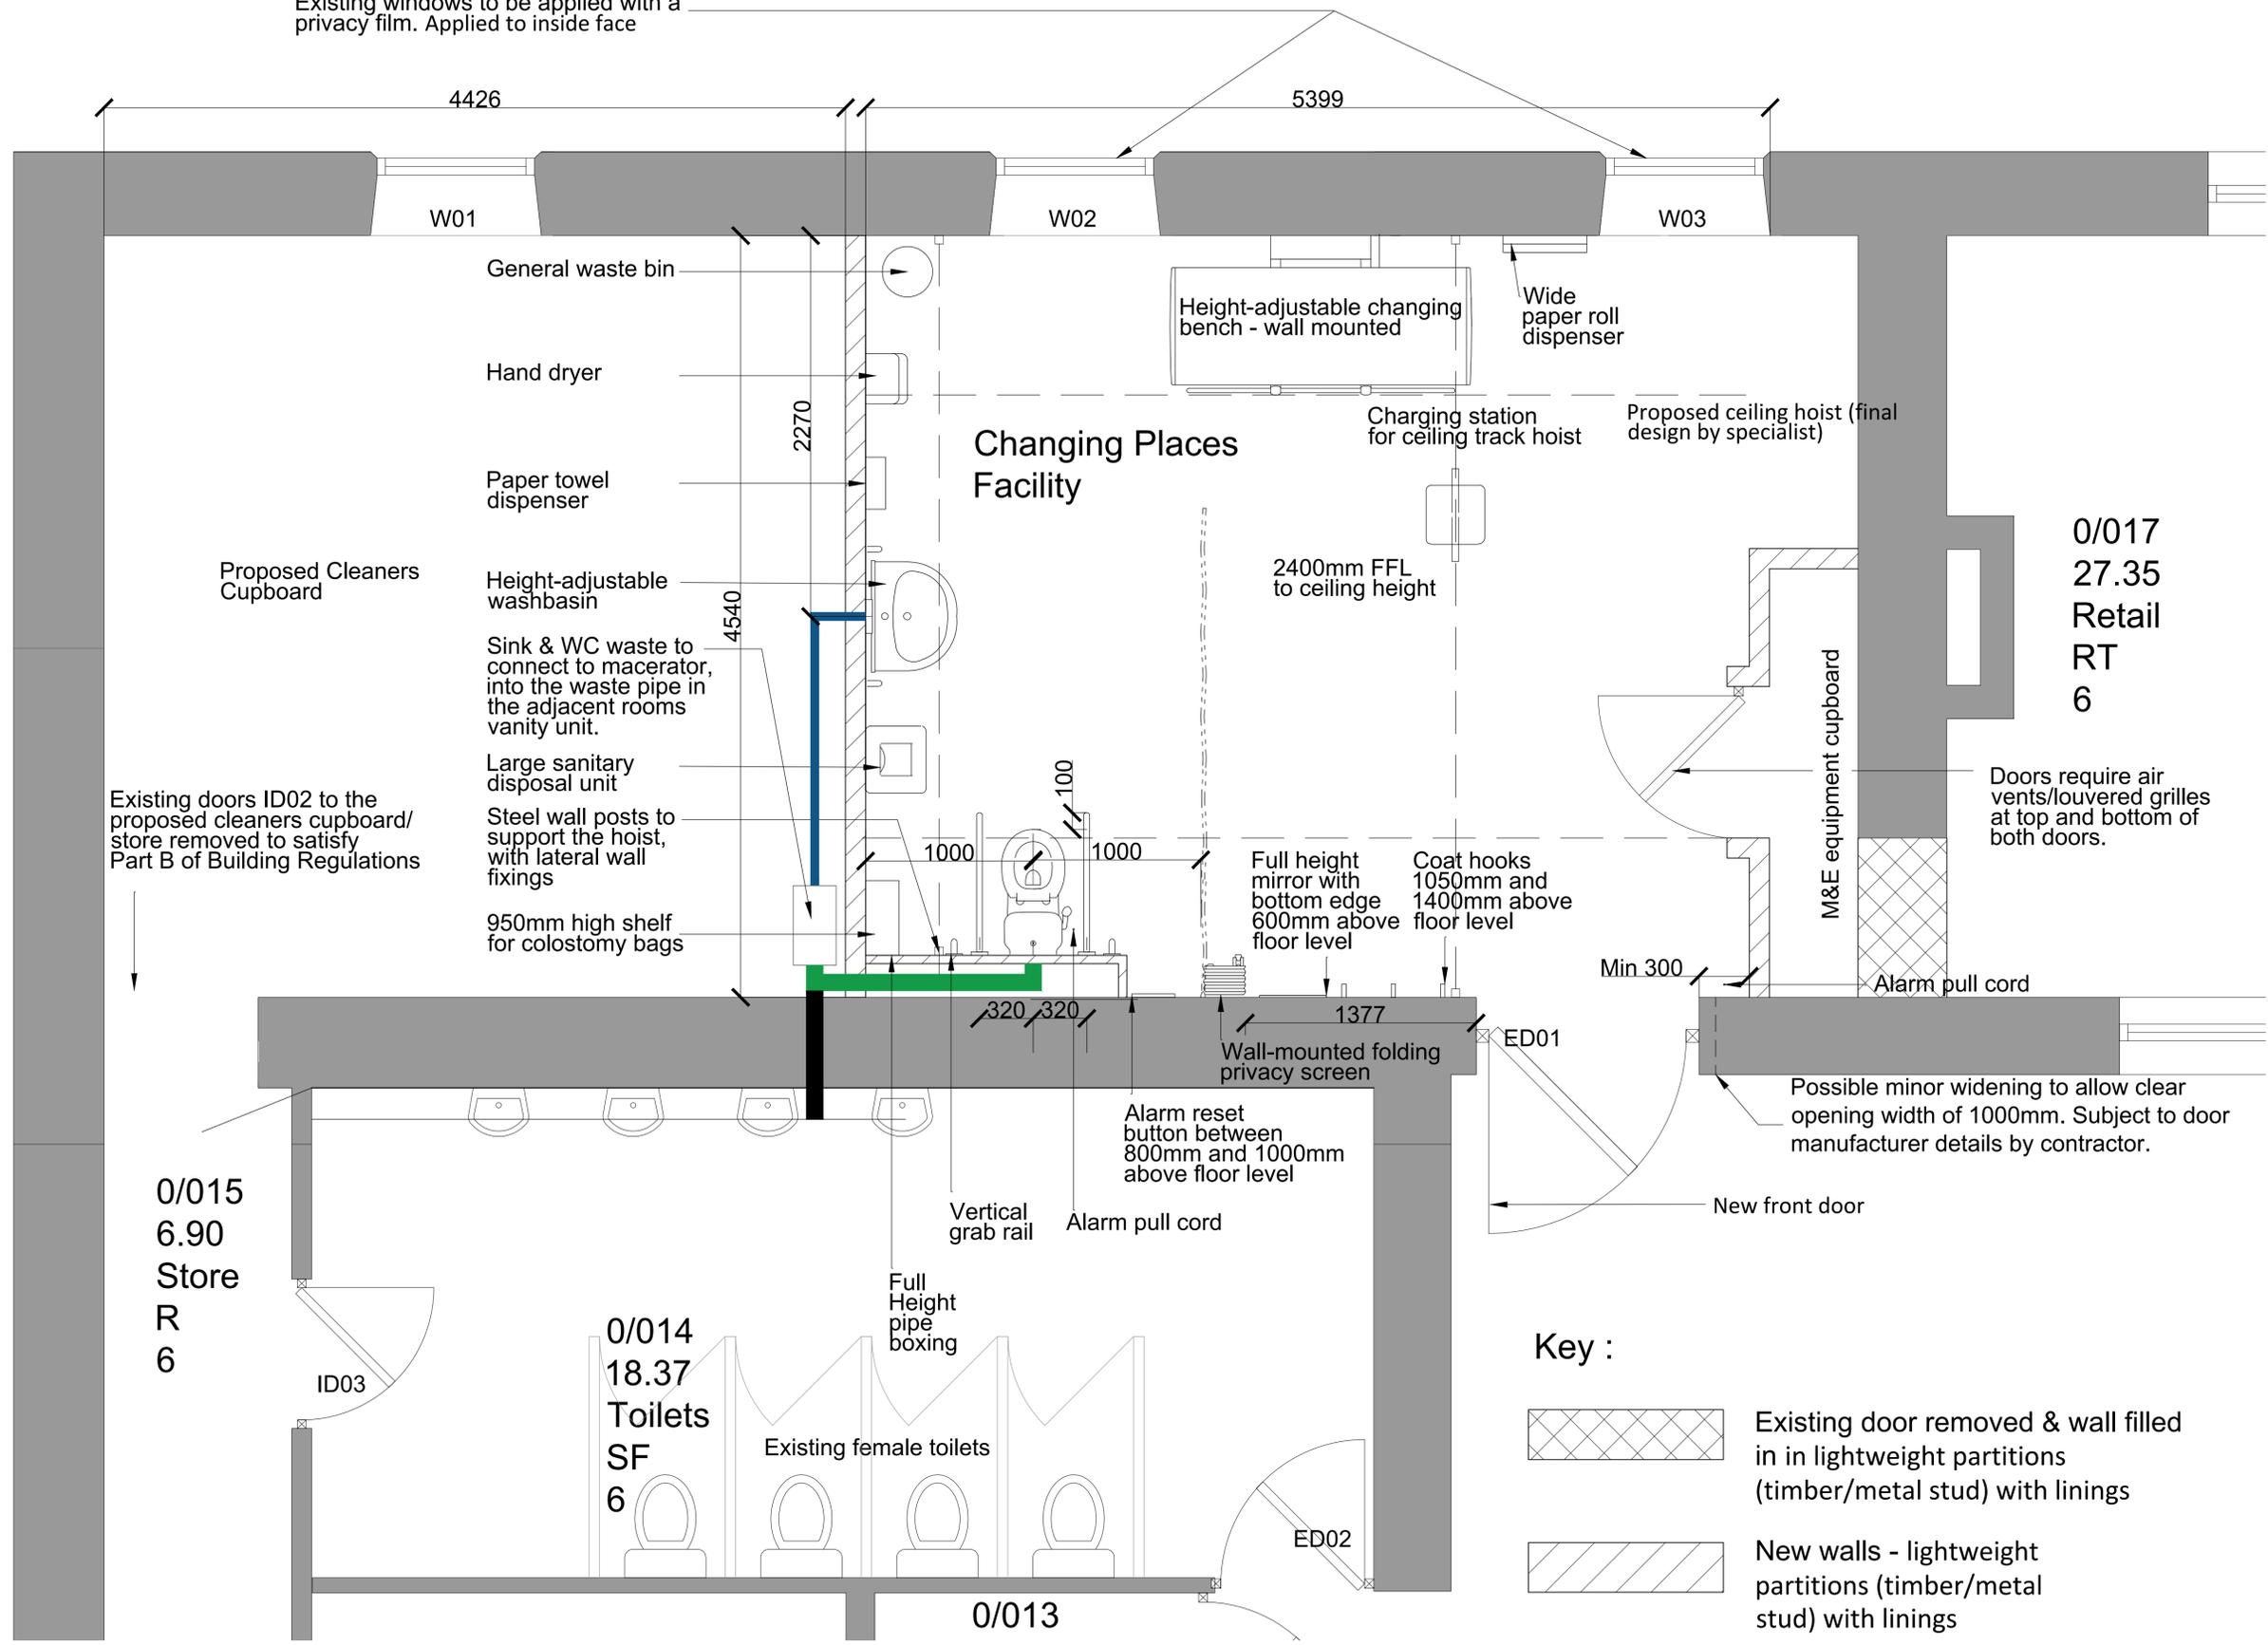

0/017
 27.35
 Retail
 RT
 6

0/015
 6.90
 Store
 R
 6

0/014
 18.37
 Toilets
 SF
 6


0/013

Note: Proposed solid replacement timber door with minimum clear opening width of 1000mm. Decorated Hollybush Green - BS4800 14-C-39 to match existing doors. Timber ventilated louver above door leaf to match existing style. Door panel height increased to 2110mm.

Note: Location of mechanical extract ventilation to be confirmed

Proposed Floor Plan

Scale 1:20

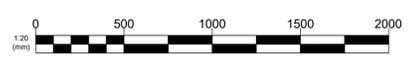

P1	Listed Building Consent	JG	RG	RG
		22.08.23	22.08.23	22.08.23
Rev	Details	Author & Date	Checked & Date	Approved & Date
		JG	RG	MR
		03/08/23	03/08/23	03/08/23
White Rose House, Northallerton Business Park, Thurston Road, Northallerton DL6 2NA				
Client Barnsley Metropolitan Borough Council				
Project Name Elsecar Heritage Changing Places				
Drawing Title Proposed Floor Plan				
Purpose Listed Building Consent				
Scale	Drawn	Checked	Approved	
1:20	JG	RG	MR	
Original Size	Date	Date	Date	
A1	03/08/23	03/08/23	03/08/23	
Drawing Number	Rev.			
BC2208.03-APP-XX-00-DR-A-001	P1			

001-Proposed Floor Plan.dwg