

External Signage Pack BARNESLEY

HIGH STREET REFIT

Revision - F

Date :- 24.02.2017

Store Planner :-

FOR APPROVAL

DRAWING SIGN OFF		
DESIGN Vik Panchal	DATE	SIGNATURE
FORMAT Neil Hollins / Jeremy Newing	DATE	SIGNATURE
CONSTRUCTION Caron Timlin / Kevin Steward	DATE	SIGNATURE
OPERATIONS Martin Asker	DATE	SIGNATURE
CPW	DATE	SIGNATURE

Exceptions TO PUBLISHED BENCHMARK

AUTHORISED BY	DATE	NOTE
.....
.....
.....

REVISIONS

DATE	NAME	AMENDMENTS
23.11.16	JM	Drawing updated to latest signage principles
04.11.16	JM	Drawing updated to latest signage principles
25.11.16	JM	Drawing updated to latest signage principles
29.11.16	JA	Drawing updated to site survey
09.01.17	MM	Updated opening hours & added no smoking sign
24.02.17	JA	Return elevation sign added, projecting sign re-positioned

ADVERTS APPLICATION required

yes no



IF NO THEN REASON(S) WHY :


 Store Planning Department
 Dixons Carphone plc
 1 Portal Way, North Acton,
 London, W3 6RS



SITE LAYOUT

KEY

 UNIT 22

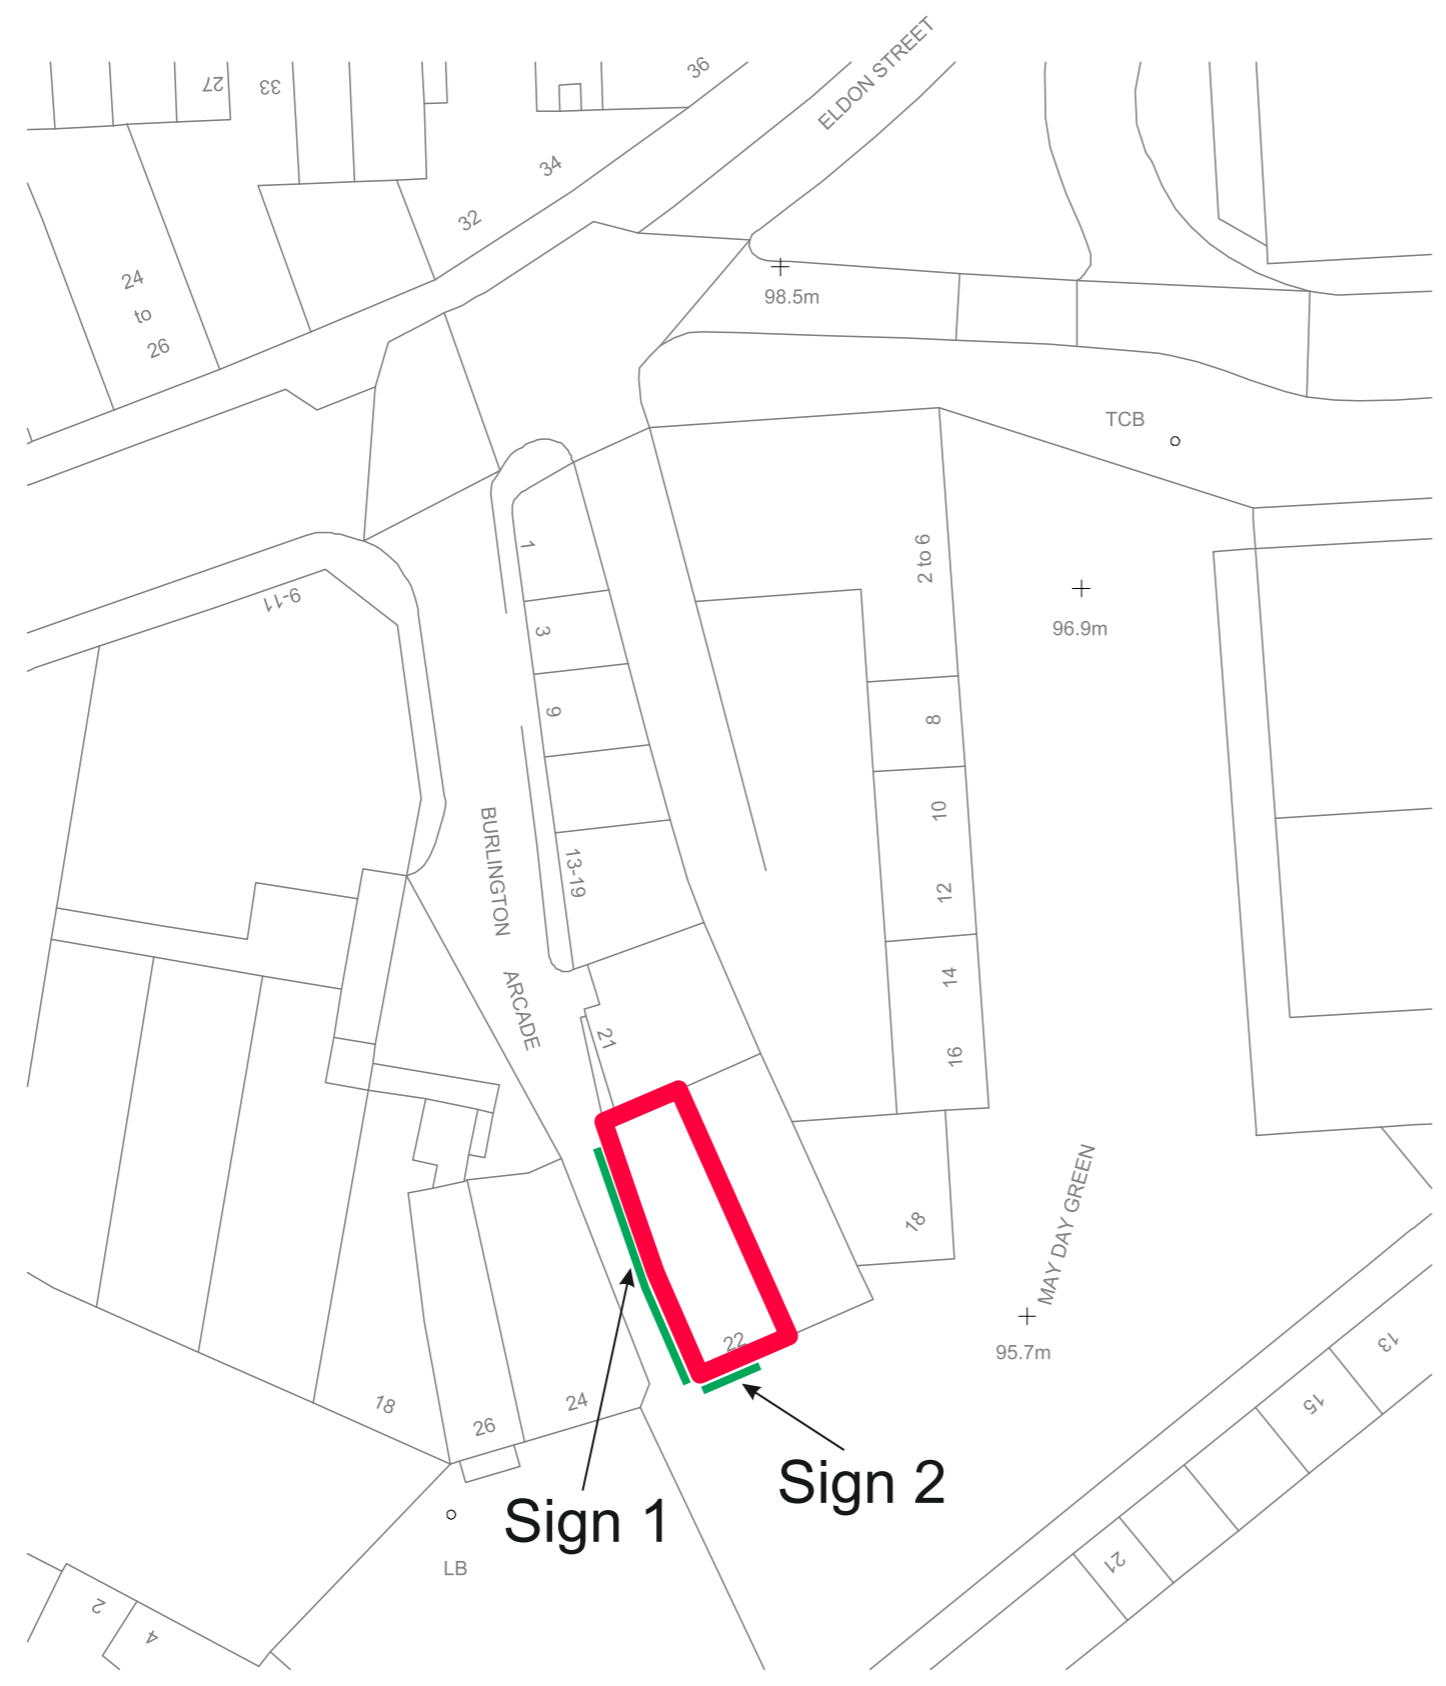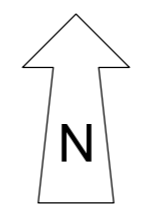

Scale 1:1250

 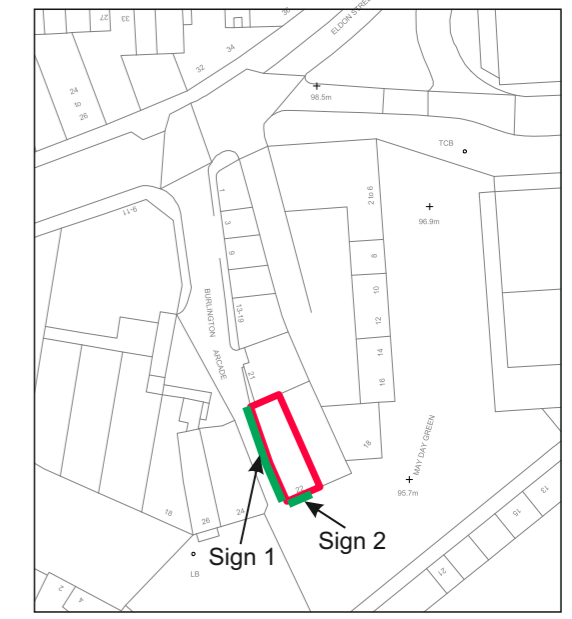

SITE: BARNSELEY		
ADDRESS: 22 MAY DAY GREEN, SOUTH YORKSHIRE, S70 1RD.		
TITLE: EXTERNAL SIGNAGE PACK		
STORE NUMBER	SCALE	DATE
TBC	As Shown@A3	03.12.2016
DRAWING NUMBER	REVISION	
JA-0416-25	F	
STORE PLANNER	ISSUANCE PRINCIPLES	Q4 2015 - 16
N/A		






Front elevation
Scale 1:50




Side elevation
Scale 1:50

 


SITE BARNSLEY			
ADDRESS 22 MAY DAY GREEN, SOUTH YORKSHIRE, S70 1RD.			
TITLE EXTERNAL SIGNAGE PACK			
STORE NUMBER	SCALE	DATE	
TBC	As Shown@A3	03.12.2016	
DRAWING NUMBER	REVISION		
JA-0416-25	F		
STORE PLANNER	DESIGN PRINCIPLES	Q4 2015 - 16	
N/A			

PROPOSED FASCIA SIGN


Front elevation Sign 2

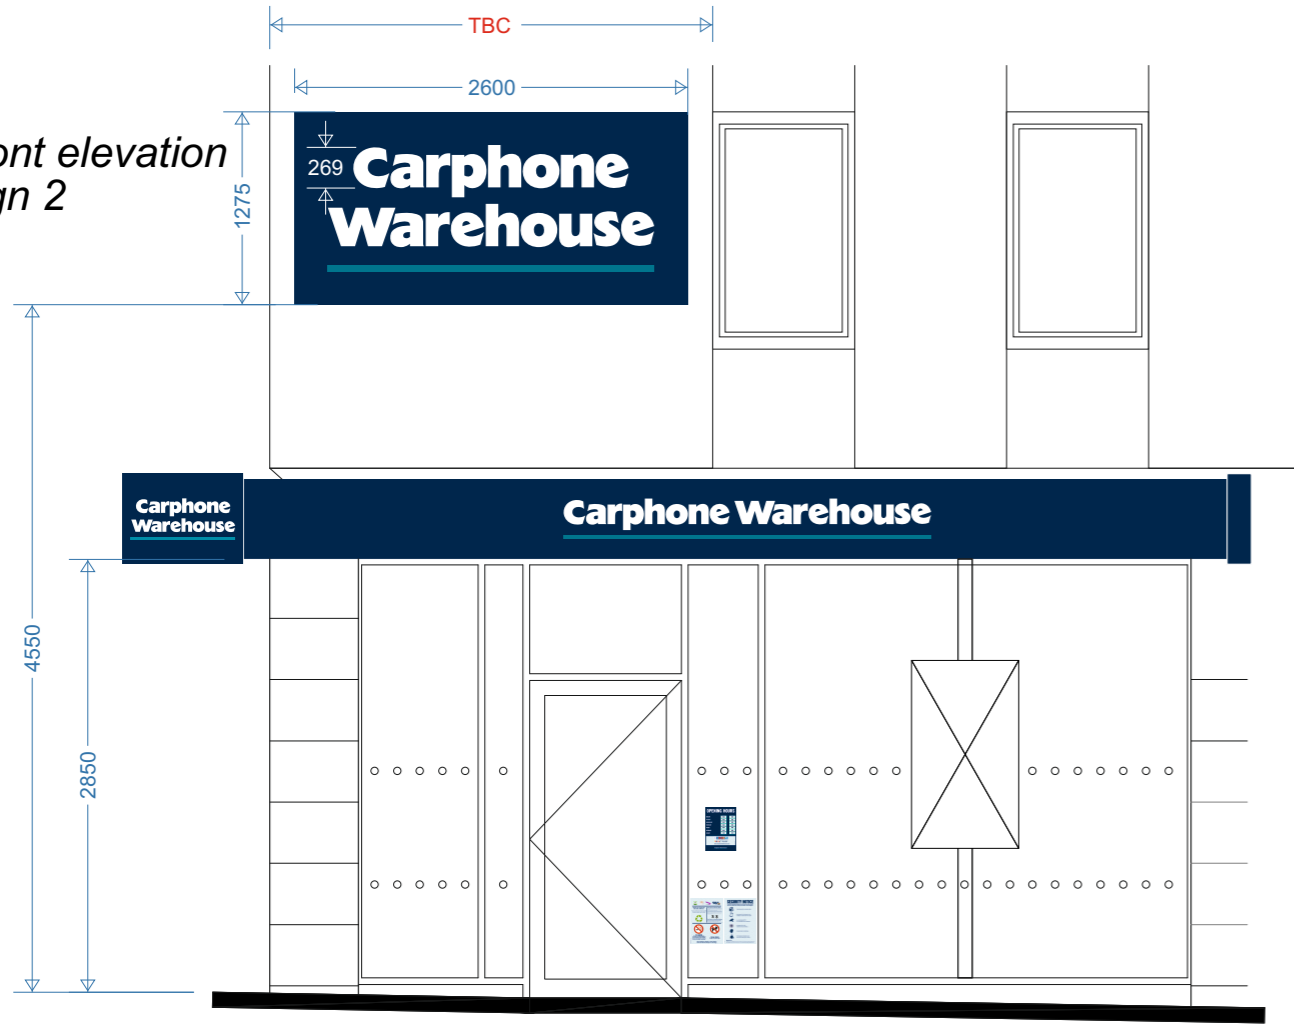

Front elevation Scale 1:50

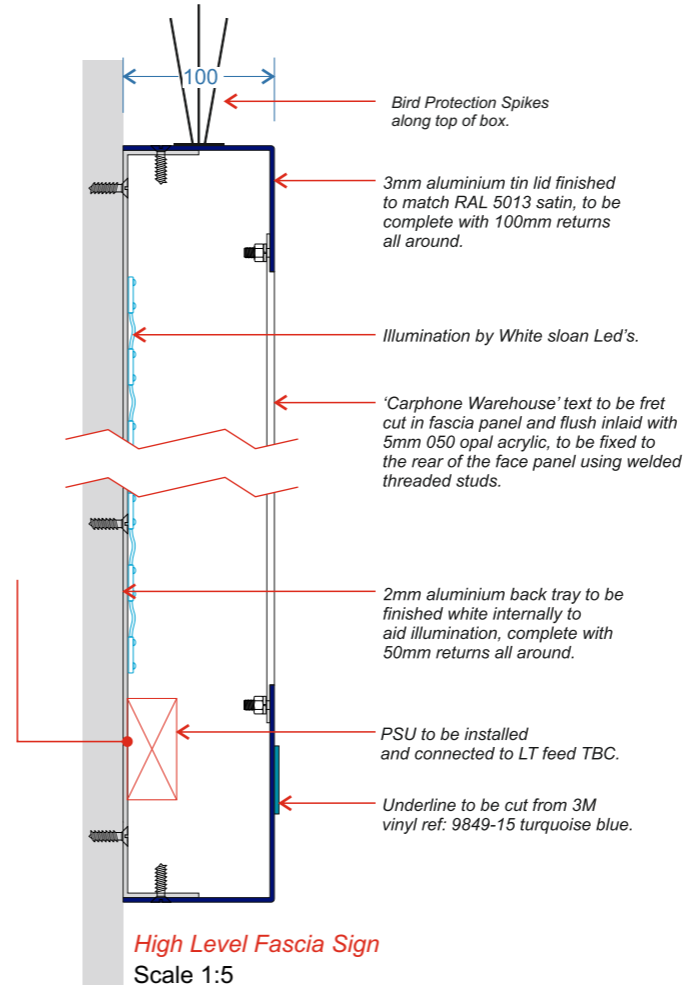


High Level Fascia Sign Scale 1:5

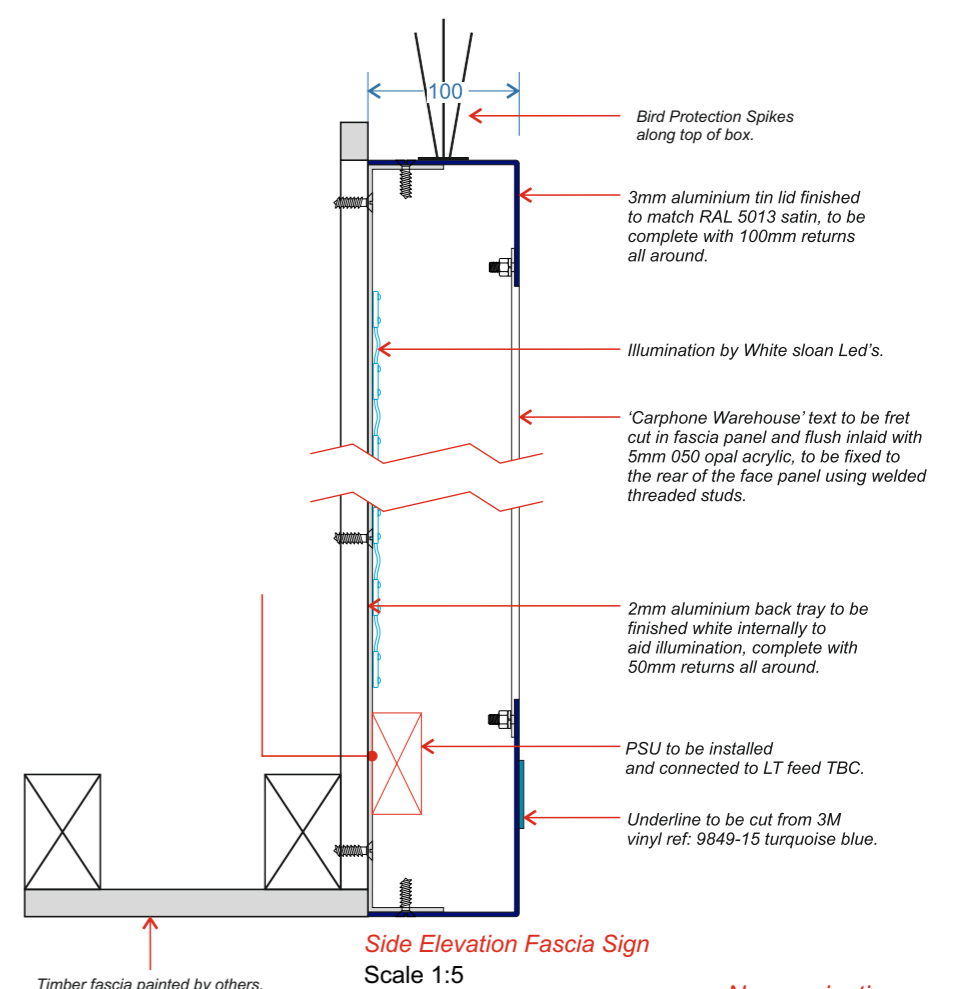

Side Elevation Fascia Sign Scale 1:5



Side elevation - Sign 1 Scale 1:50

 

Store Planning Department Currys PC World 1 Pauline Way, North Acton London, W3 9SD		
SITE: BARNSLEY		
ADDRESS: 22 MAY DAY GREEN, SOUTH YORKSHIRE, S70 1RD.		
TITLE: EXTERNAL SIGNAGE PACK		
STORE NUMBER: TBC	SCALE: As Shown@A3	DATE: 03.12.2016
DRAWING NUMBER: JA-0416-25	REVISION: F	
STORE PLANNER: N/A	ISSUANCE PRINCIPLES: Q4 2015 - 16	