

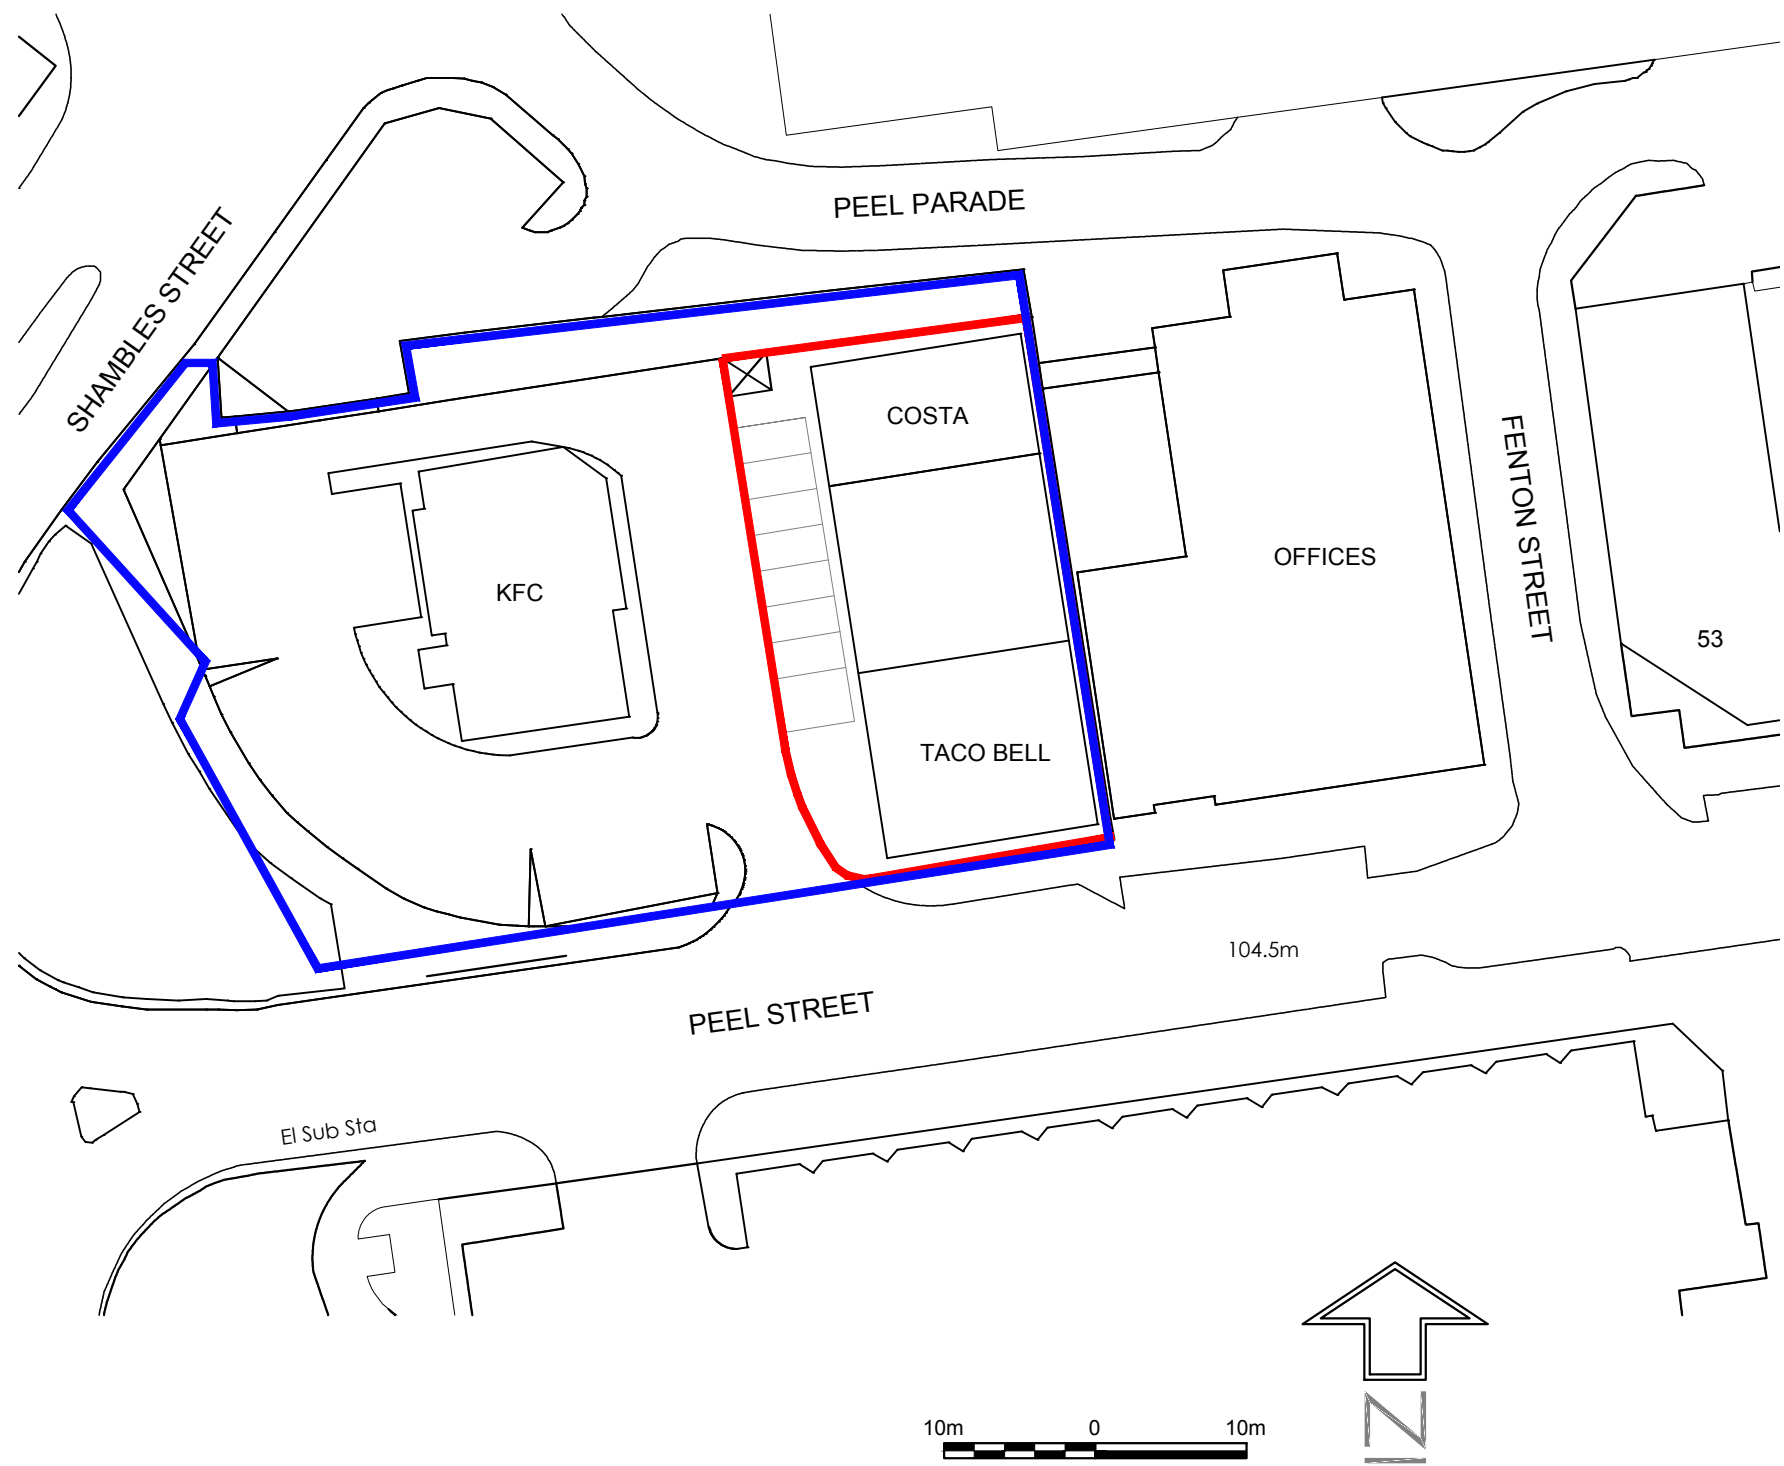


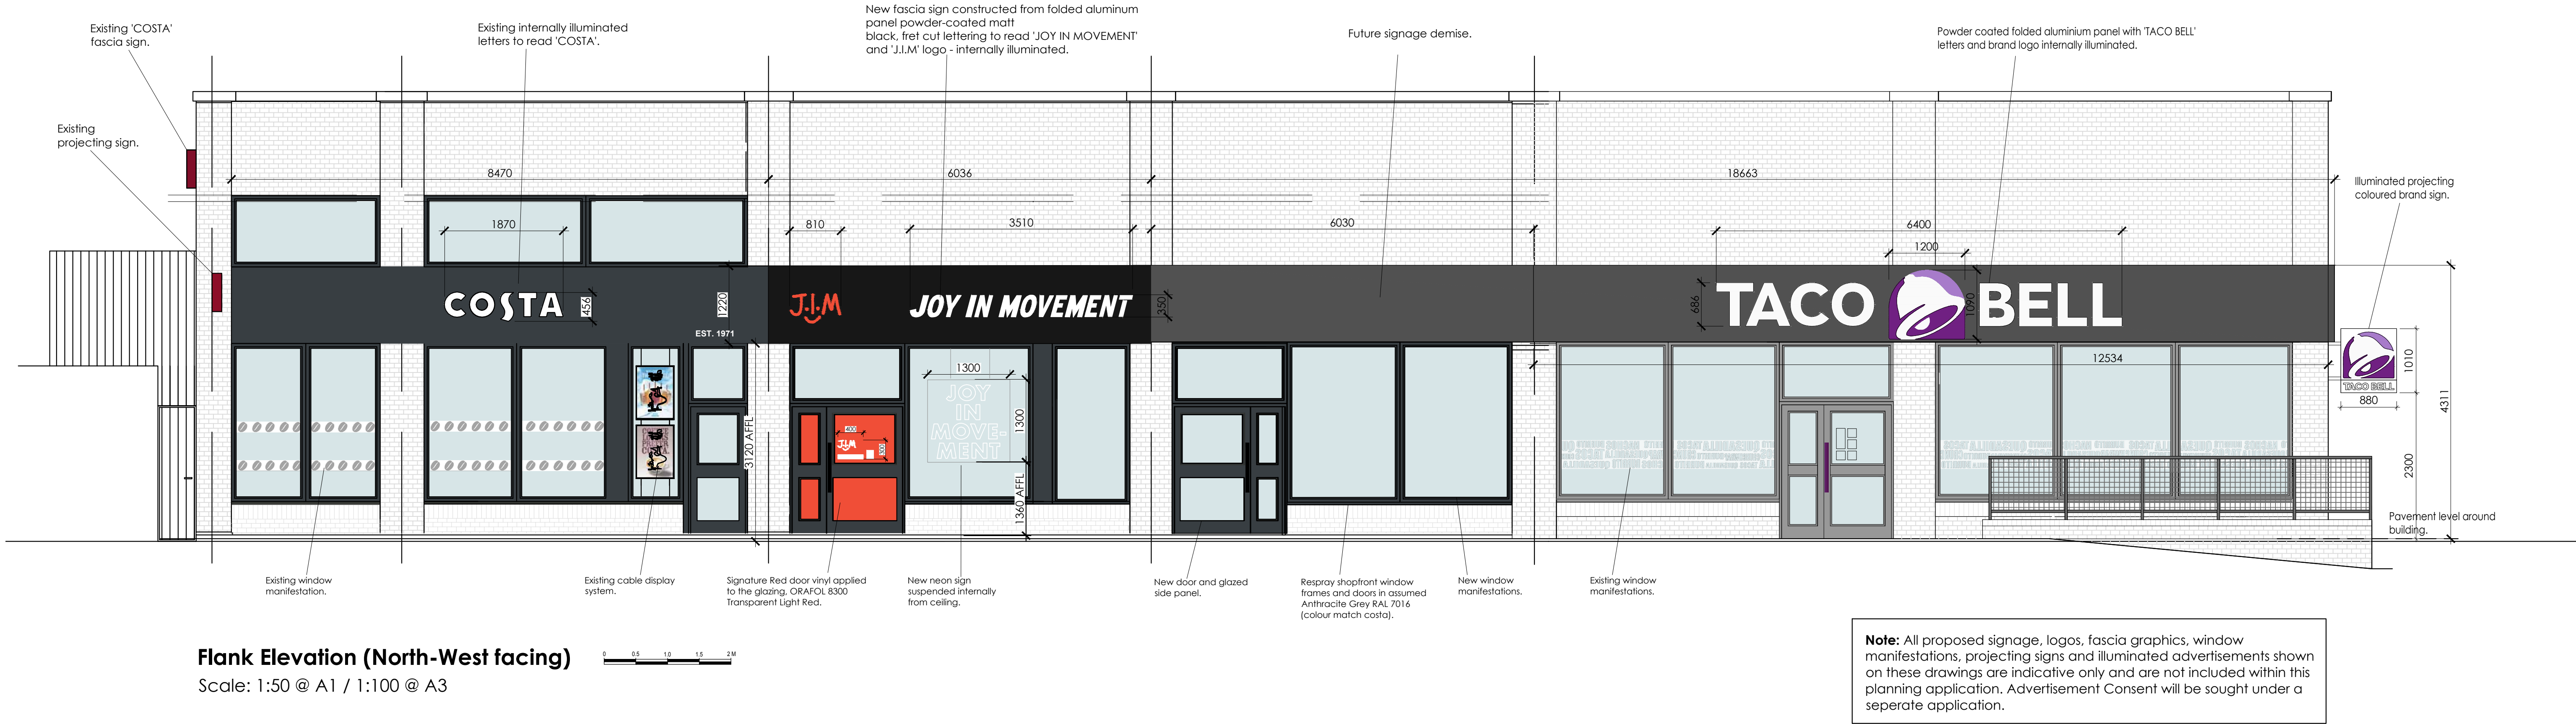

Key Plan
Scale - 1:500 @ A1 / 1:1000 @ A3

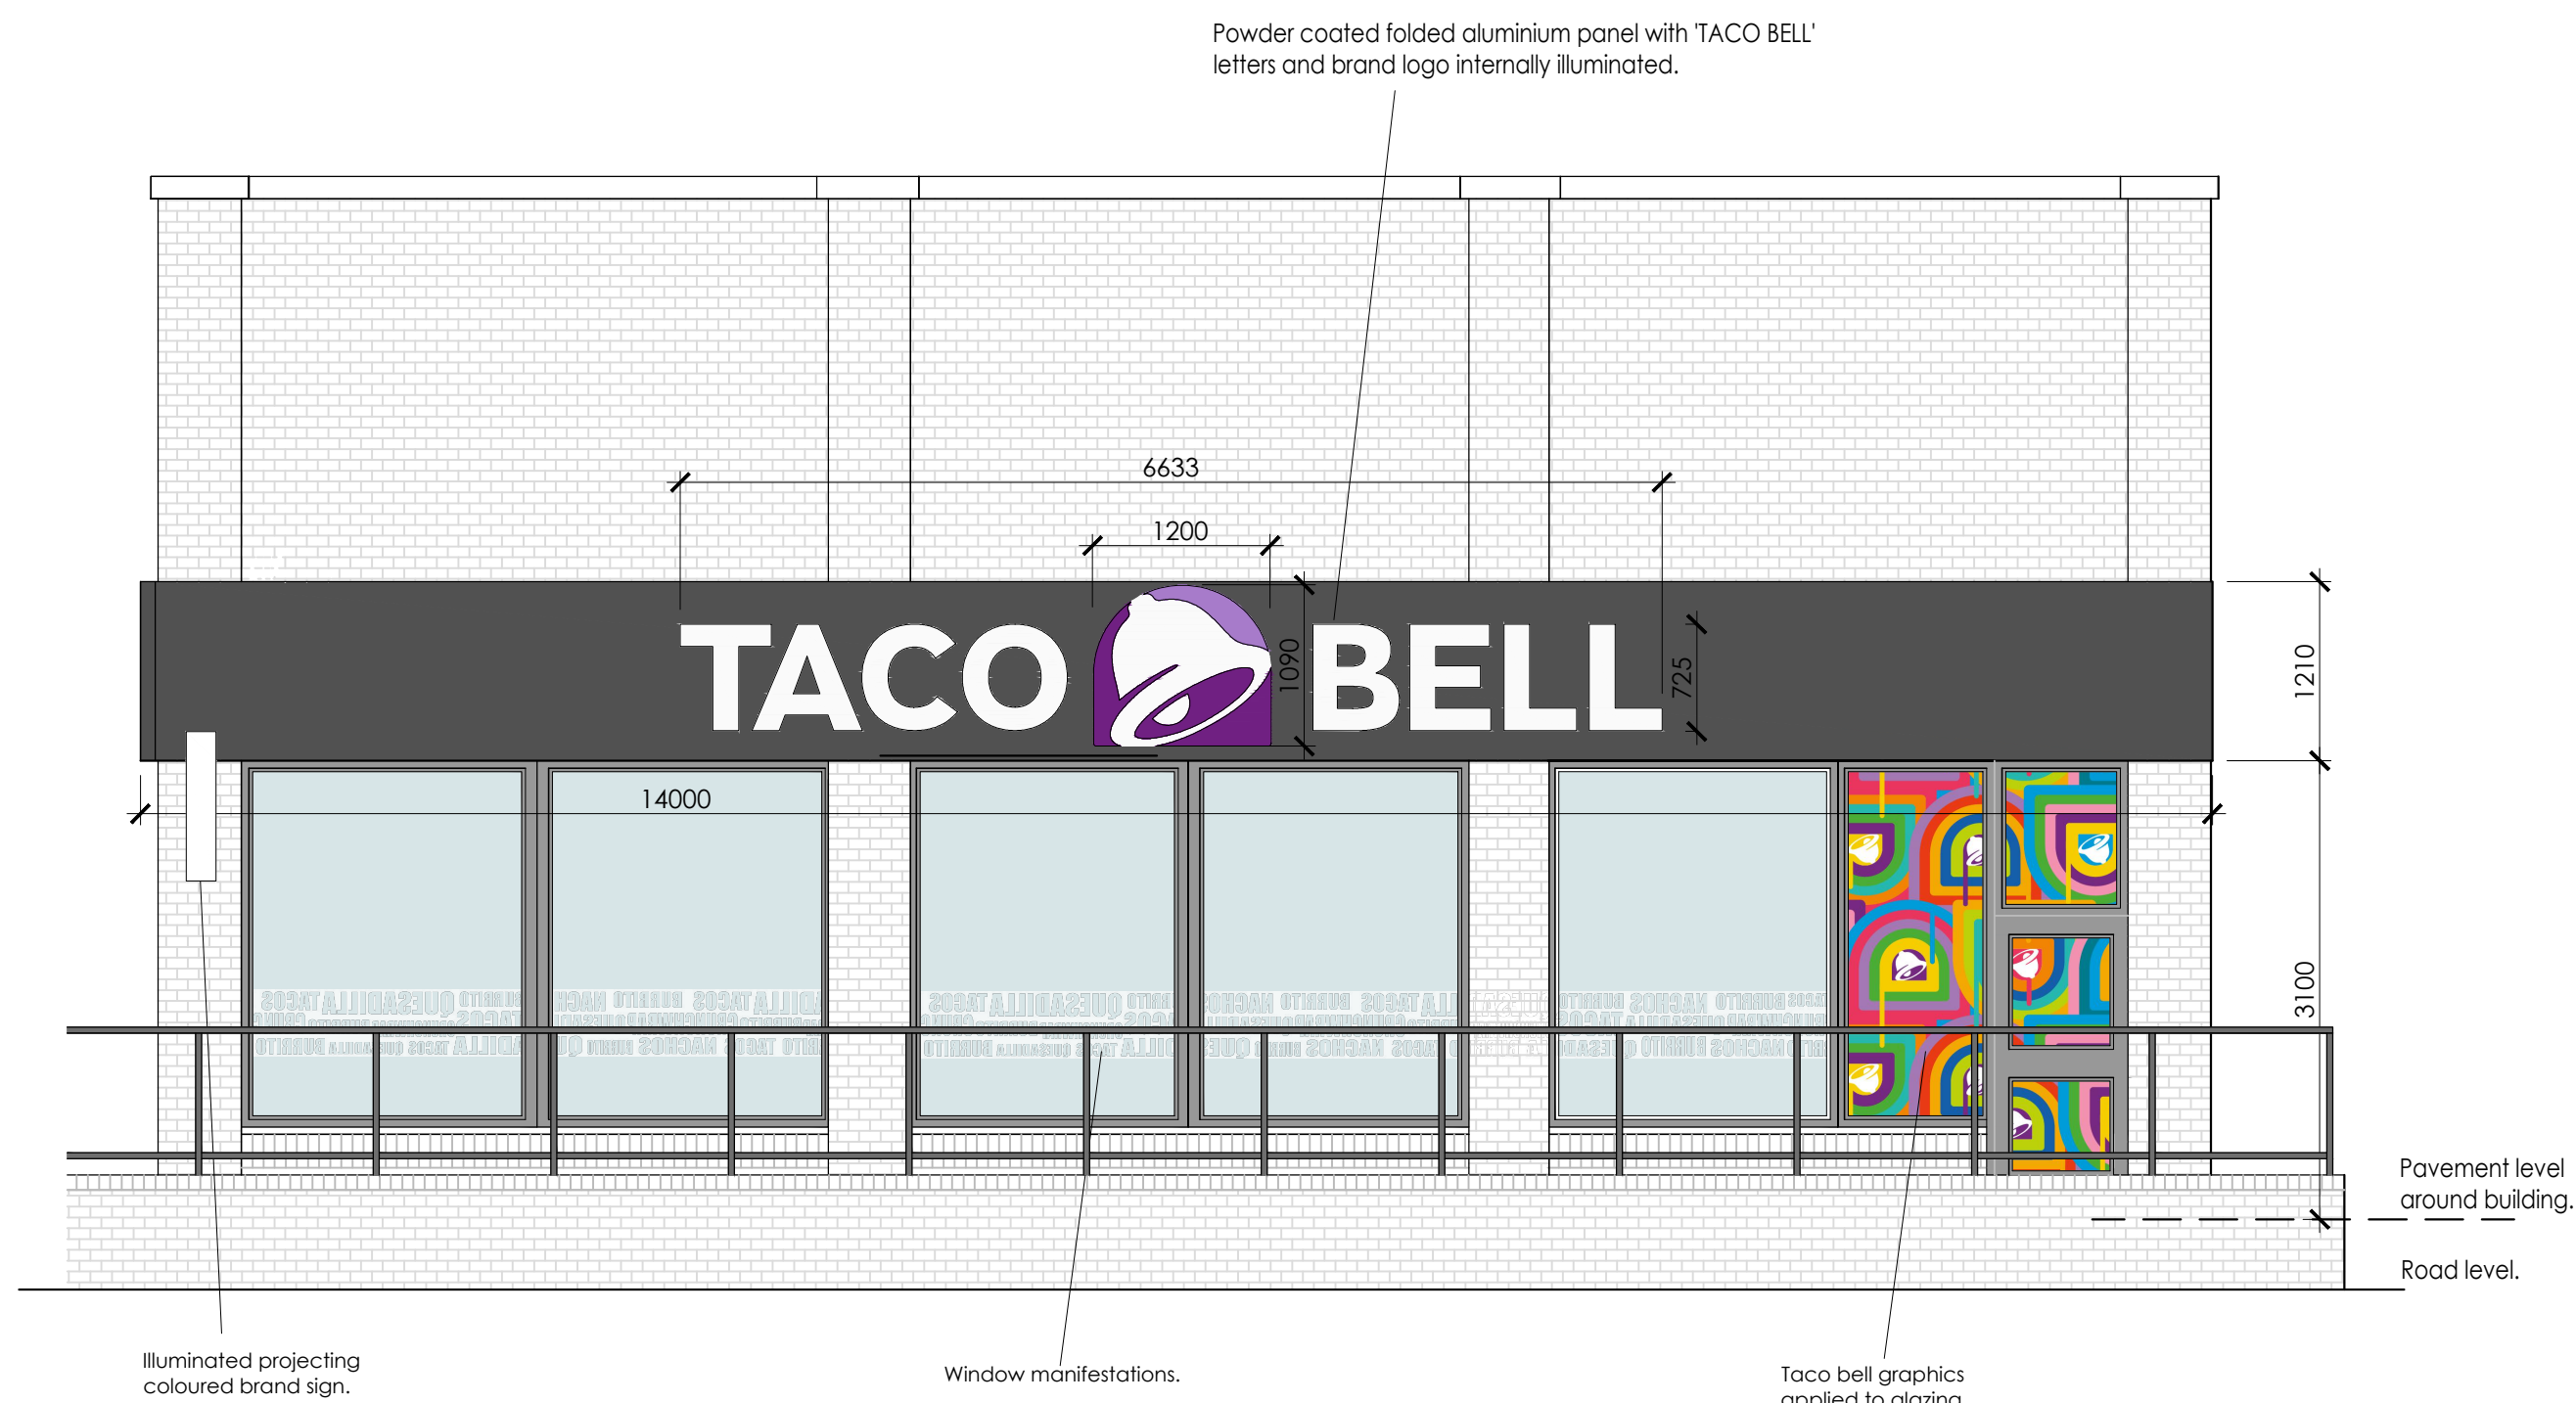

Front Elevation (South-East facing)
Scale: 1:50 @ A1 / 1:100 @ A3

No revision.

Revisions

J.I.M. QFM GROUP

Project	Peel Street Barnsley S70 2RL	As Proposed: External Elevations	A1 Scale 1:50	A3 Scale 1:100	Date Jul 26	Drawn By NP
Drawing Number	JBPS -1-P300	Revision	PLANNING			