



Notes


Do not scale from this drawing. If in need of further detail, refer back to the Technical Department.

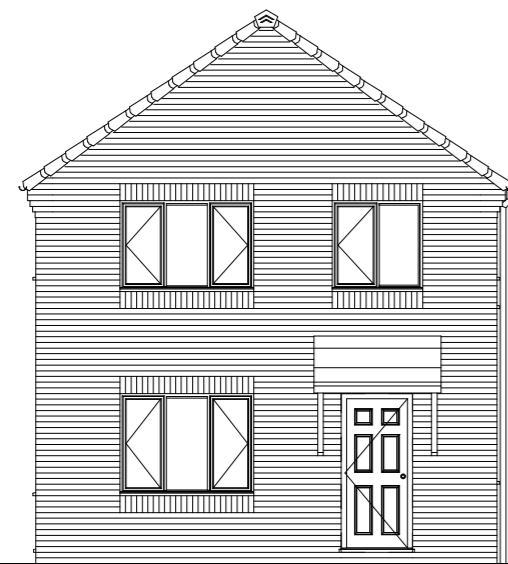


FRONT ELEVATION

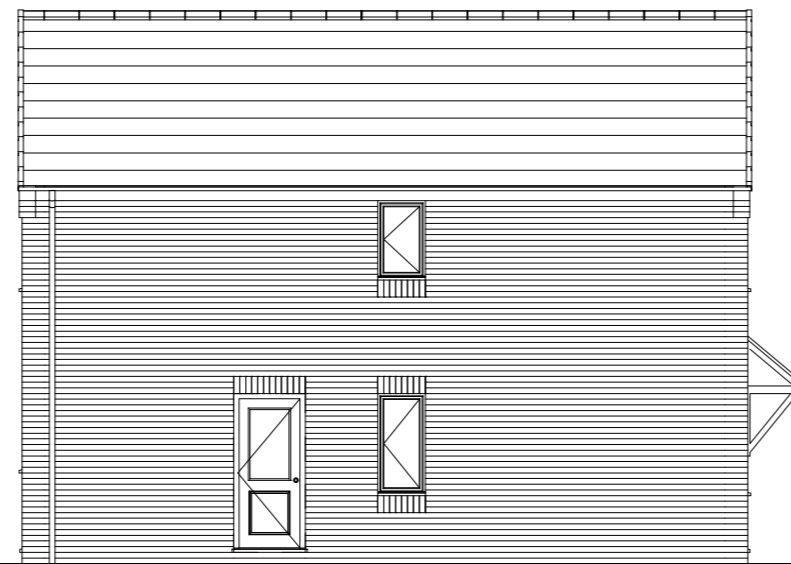


SIDE ELEVATION

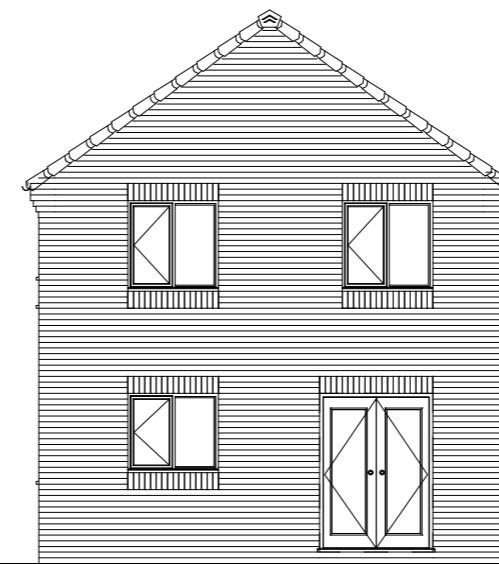


REAR ELEVATION

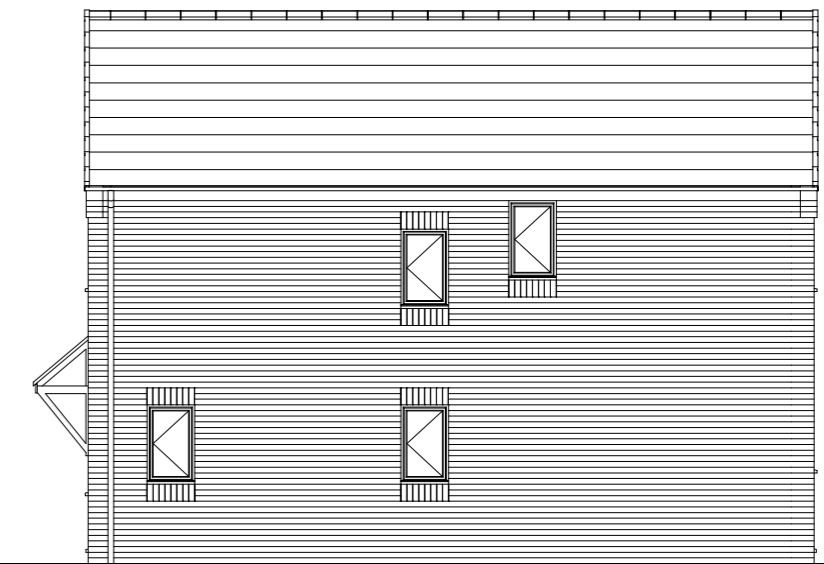


SIDE ELEVATION

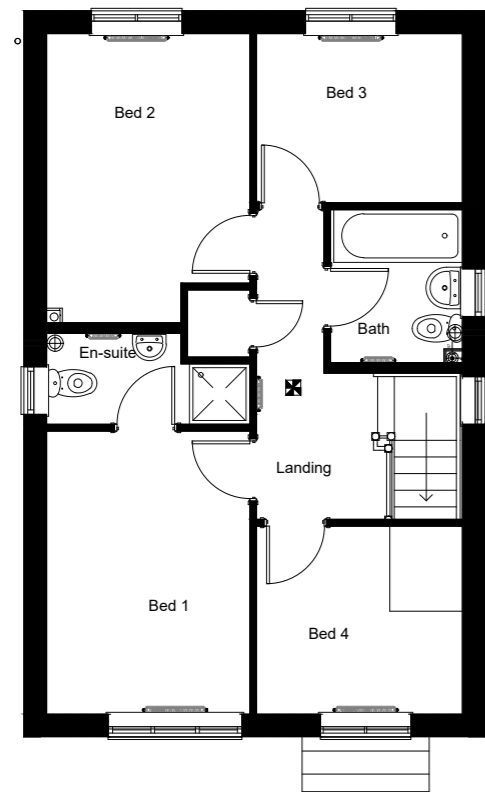

FIRST FLOOR PLAN

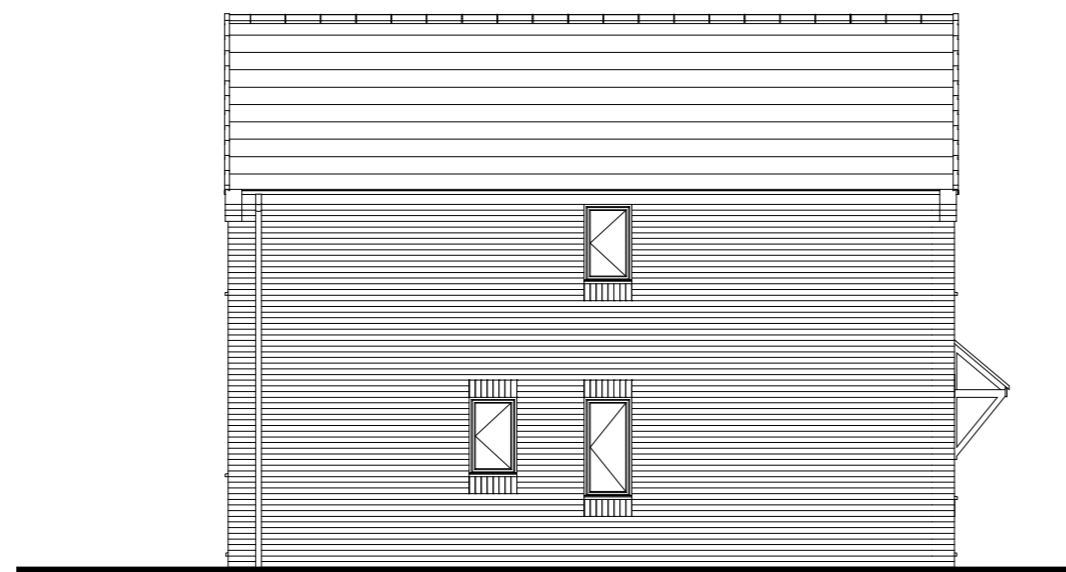

ALTERNATIVE SIDE ELEVATION
Exposed Corner Plots

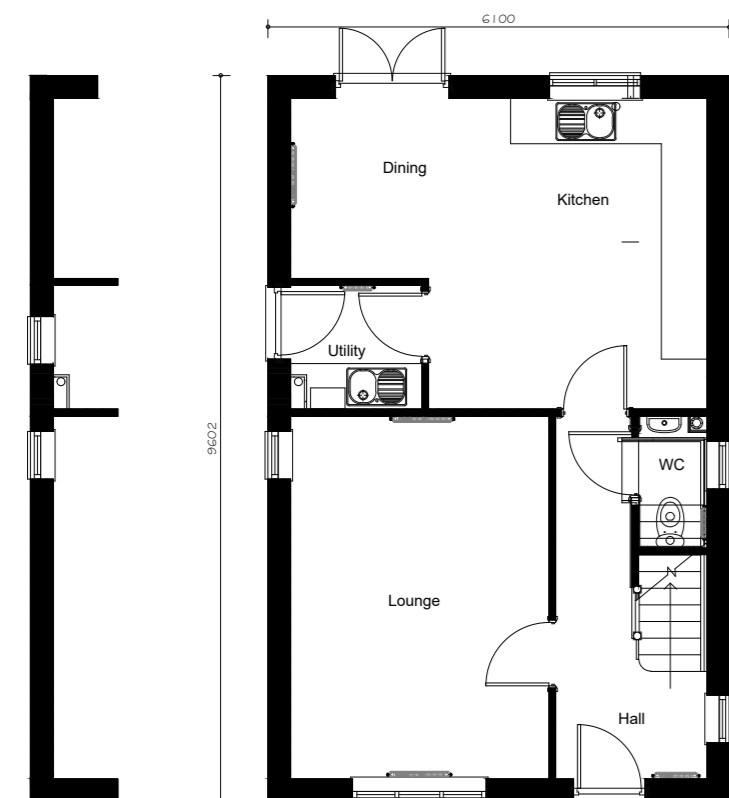

GROUND FLOOR PLAN

Alternative ground floor layout for exposed corner plots

FLOOR AREA
99.00m², 1066ft²



| | | |
|------|-------------------------|----------|
| C02 | Canopy style corrected | 08.06.21 |
| C01 | Issued for construction | 21.05.21 |
| P01 | Initial issue | 22.03.21 |
| Rev. | Comments | Date |

gleeson

Gleeson Homes (Head Office)
Unit 5, Europa Court | Sheffield Business Park | Sheffield |
South Yorkshire | S9 1XE

01142 612900

www.gleesonhomes.co.uk

Project:
**401 House Type
Urban**

Title:
Planning Drawing

| | | | |
|-----------------------------|--------------------------|---------------------|-----------------------|
| Scale: 1:100 @ A2 | Date: 22.03.21 | Drawn: JJ | Checked: DR |
|-----------------------------|--------------------------|---------------------|-----------------------|

| | |
|-------------------------------------|-------------------------|
| Drawing No: 21-401-U-0001 | Revision: C02 |
|-------------------------------------|-------------------------|