

Notes:

PLANNING DRAWINGS - THIS DRAWING SHOULD NOT BE USED FOR ANY OTHER PURPOSES THAN THAT SPECIFIED HERE

COPYRIGHT - THIS DRAWING MAY NOT BE REPRODUCED OR MODIFIED IN WHOLE OR PART BY ANY PERSON OR ORGANISATION WITHOUT THE ARCHITECTS CONSENT. ISSUING COPIES TO THIRD PARTIES MAY NOT BE DONE WITHOUT THE ARCHITECTS CONSENT

Revision: G

Revision List:

- A - 05.04.19 - Drives extended
- B - 02.05.19 - western boundary hedgerow omitted, plot divisions shown
- C - 15.05.19 - Coordinated with tree report
- D - 04.07.19 - planning condition boundary treatment shown

0 10m


- E - 09.07.20 - drive access amended
- F - 07.09.20 - amendment to east boundary
- G - 07.09.20 - wall removed and revert to approved fence to east boundary

Project/ Client: Adj Glebe Farm / Wooller


Drawing Title: Site Plan - Proposed

Drawing Number: 2064/TP/002

Scale at A3: 1:200

 

Date: Feb 19

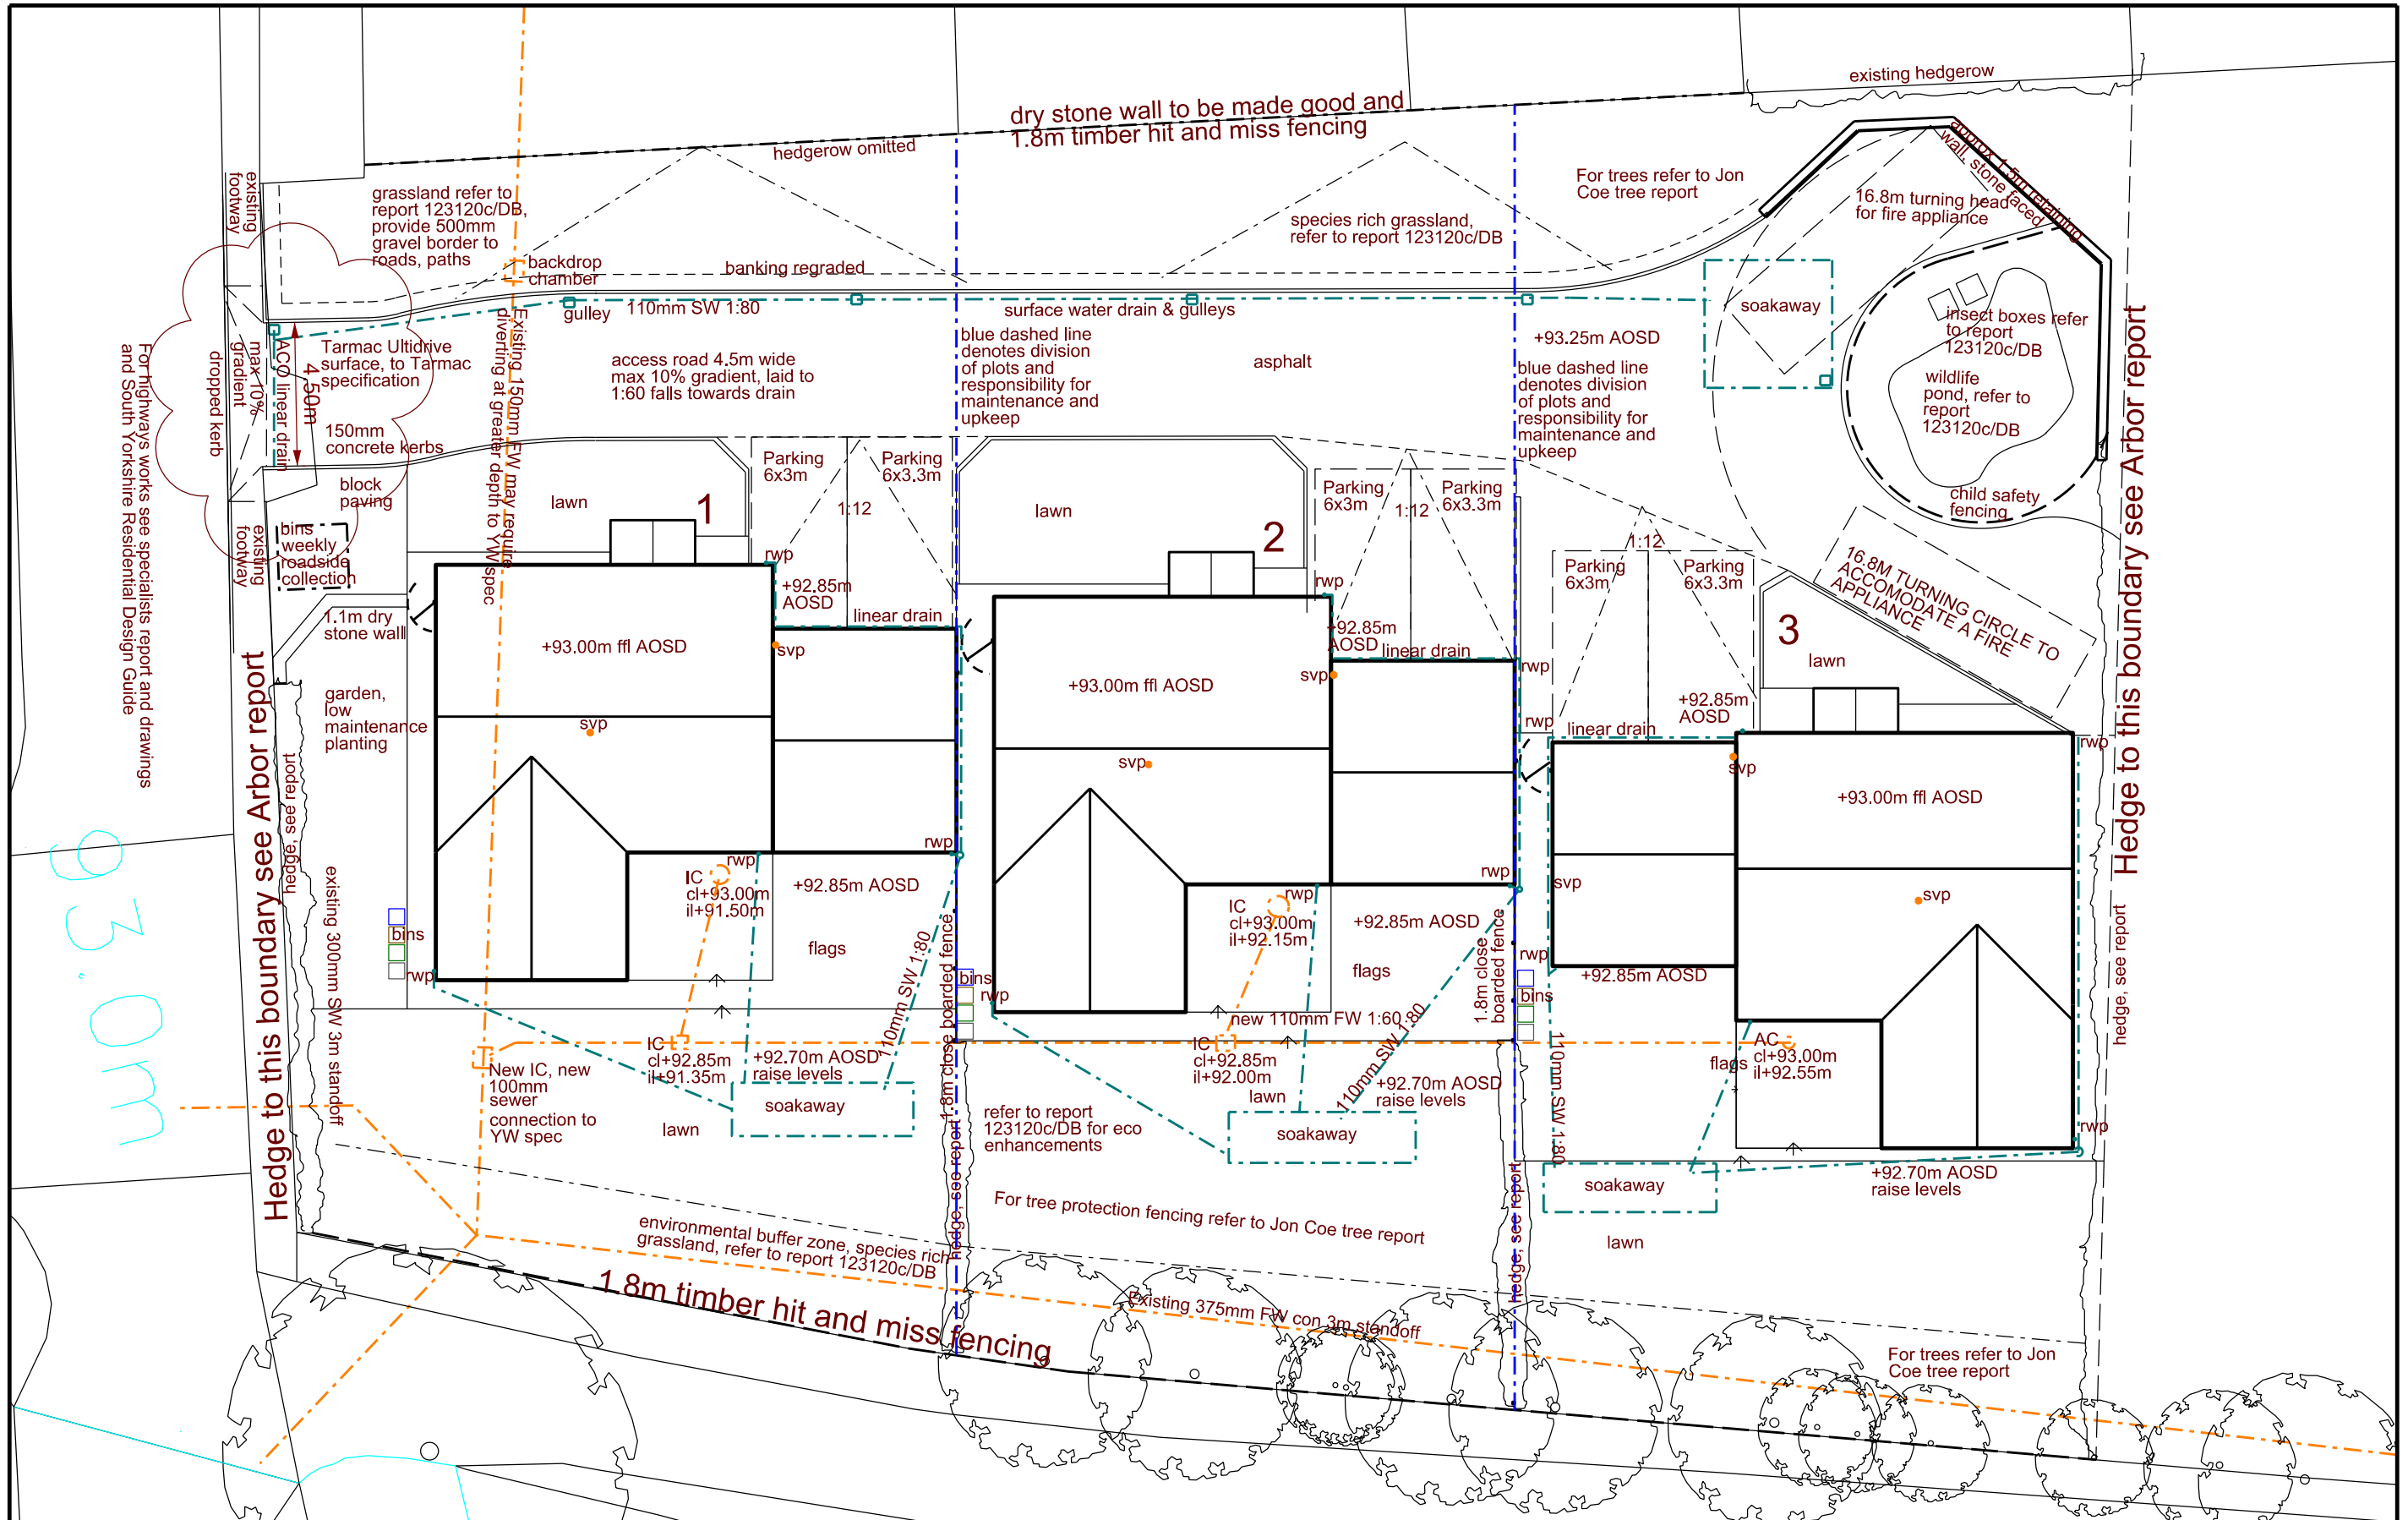

93.0m

Hedge to this boundary see Arbor report

Hedge to this boundary see Arbor report