


GROUND FLOOR PLAN

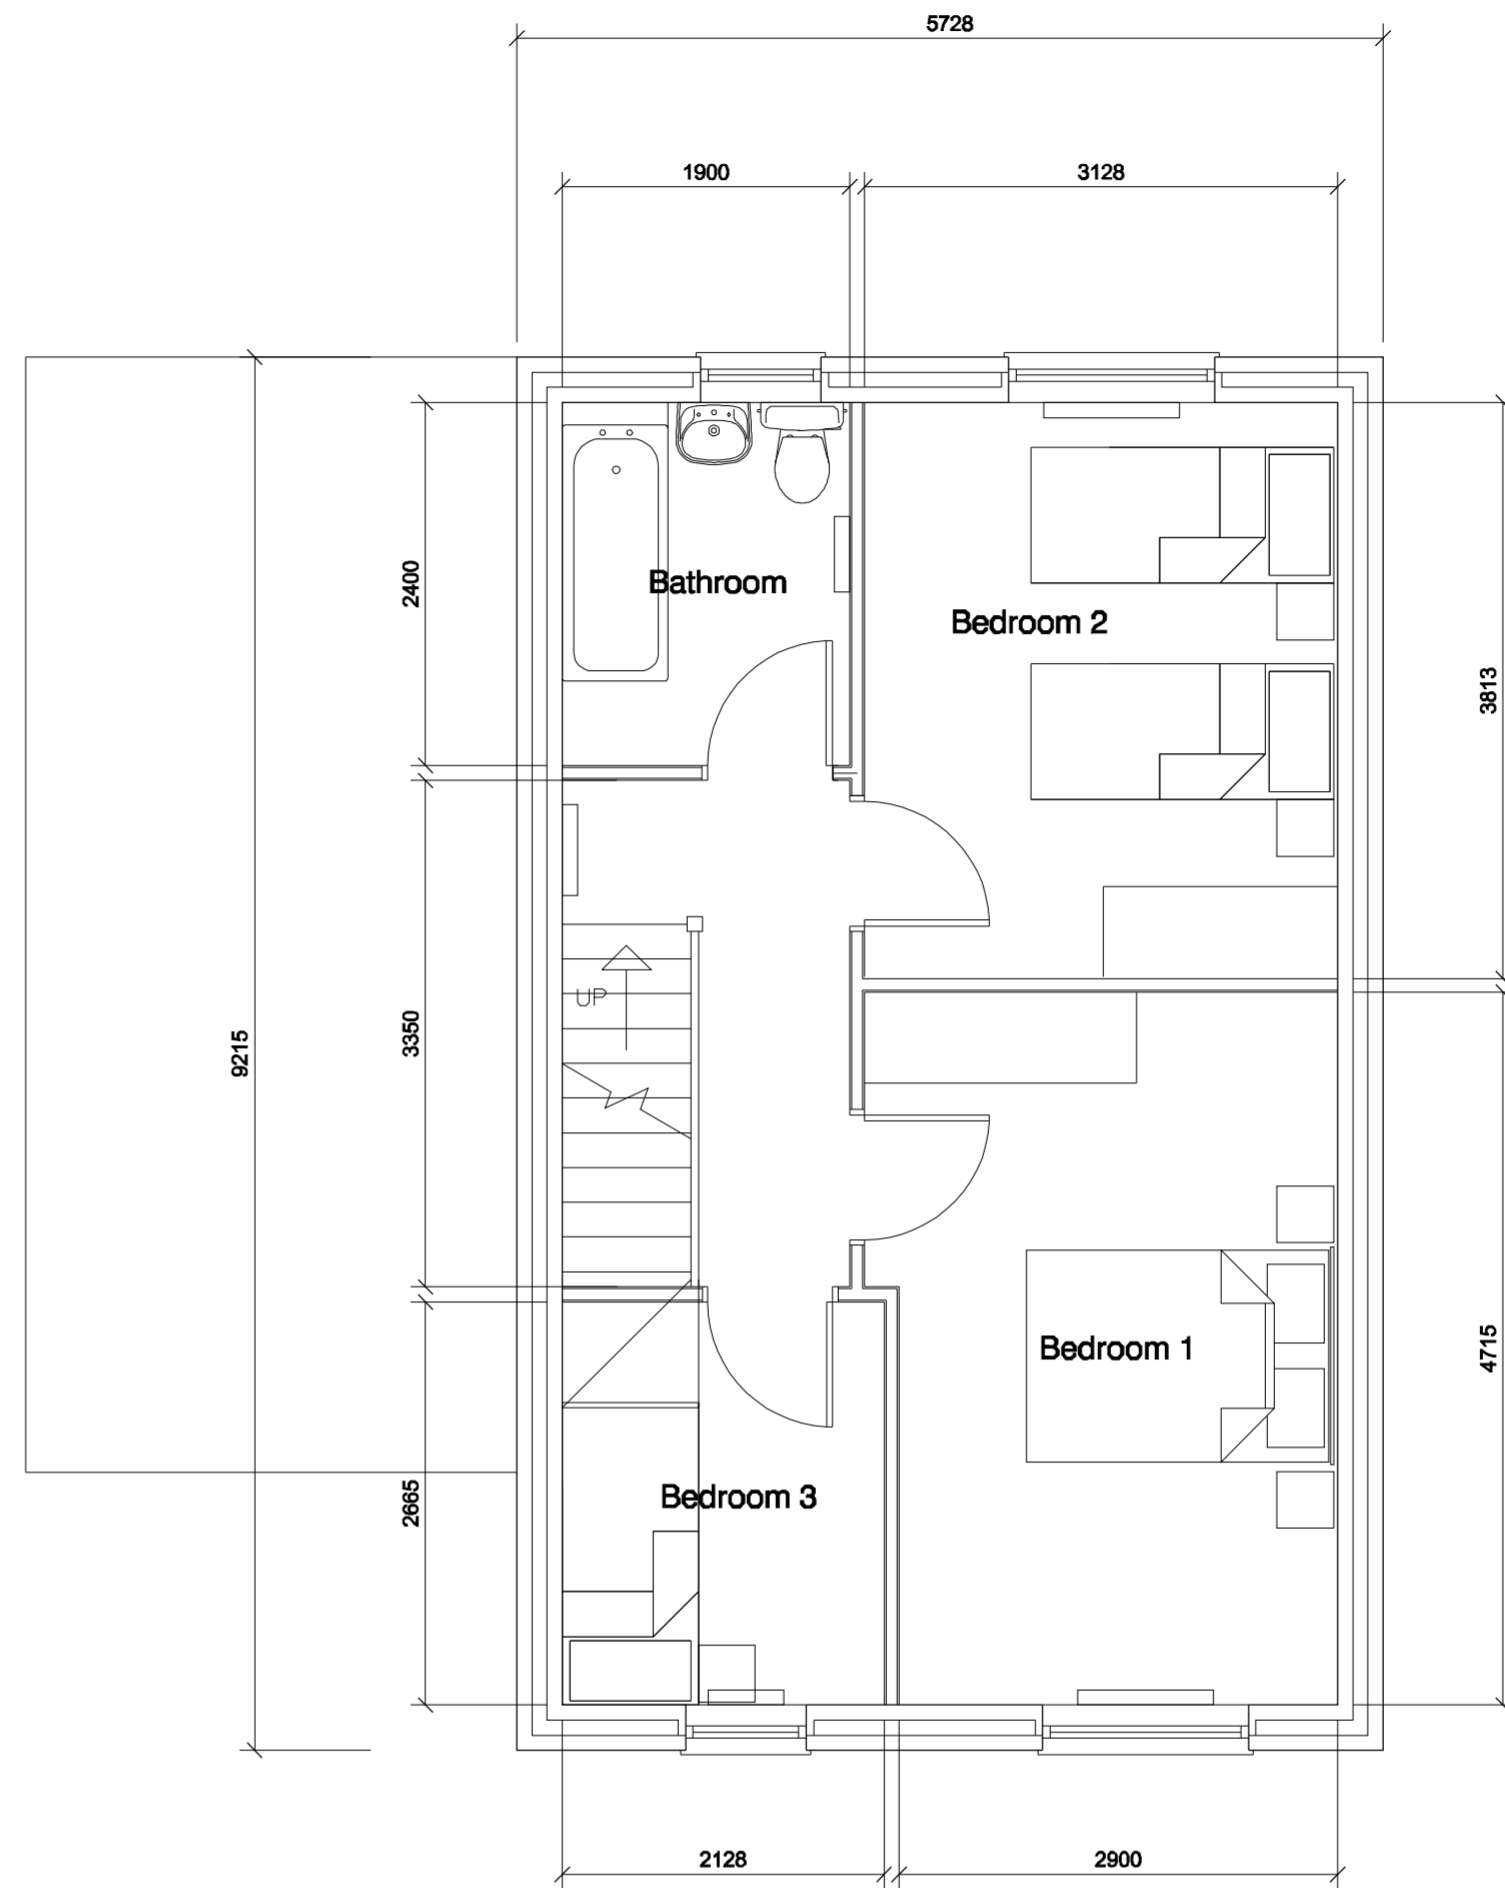

FIRST FLOOR PLAN

MICHAEL HYDE AND ASSOCIATES LIMITED  
*chartered architects*



MANCHESTER      SHEFFIELD  
 51 BARTON ARCADE      ALLIANCE HOUSE  
 DEANSGATE      LEOPOLD STREET  
 MANCHESTER M3 2BJ      SHEFFIELD S1 2GY  
 TEL 0161 834 1018      TEL 0114 275 9666  
 FAX 0161 834 4798      FAX 0114 275 7751  
 Manchester@MHA      Sheffield@MHA  
 architects.com      architects.com

DO NOT SCALE FROM DRAWING

| REV   | DATE              | DESCRIPTION        | DRN | CHKD |
|---|-------------------|--------------------|-----|------|
| PROJECT TITLE<br>WILLOWGARTH FORMER SCHOOL SITE<br>BRIERLEY ROAD, GRIMETHORPE                         |                   |                    |     |      |
| DRAWING TITLE<br>PLAN TYPE M - ROWAN 2 STOREY HOUSE 3B5P<br>(88.3m <sup>2</sup> ) AND INTEGRAL GARAGE |                   |                    |     |      |
| DRAWN / CHECKED<br>AD / AD  | DATE<br>SEPT 2015 | SCALE<br>1:50 @ A2 |     |      |
| JOB No<br>3SC8  | DRAWING<br>P211   | REVISIONS<br>-     |     |      |