


EXISTING ASHOVER CLOSE / REAR ELEVATION

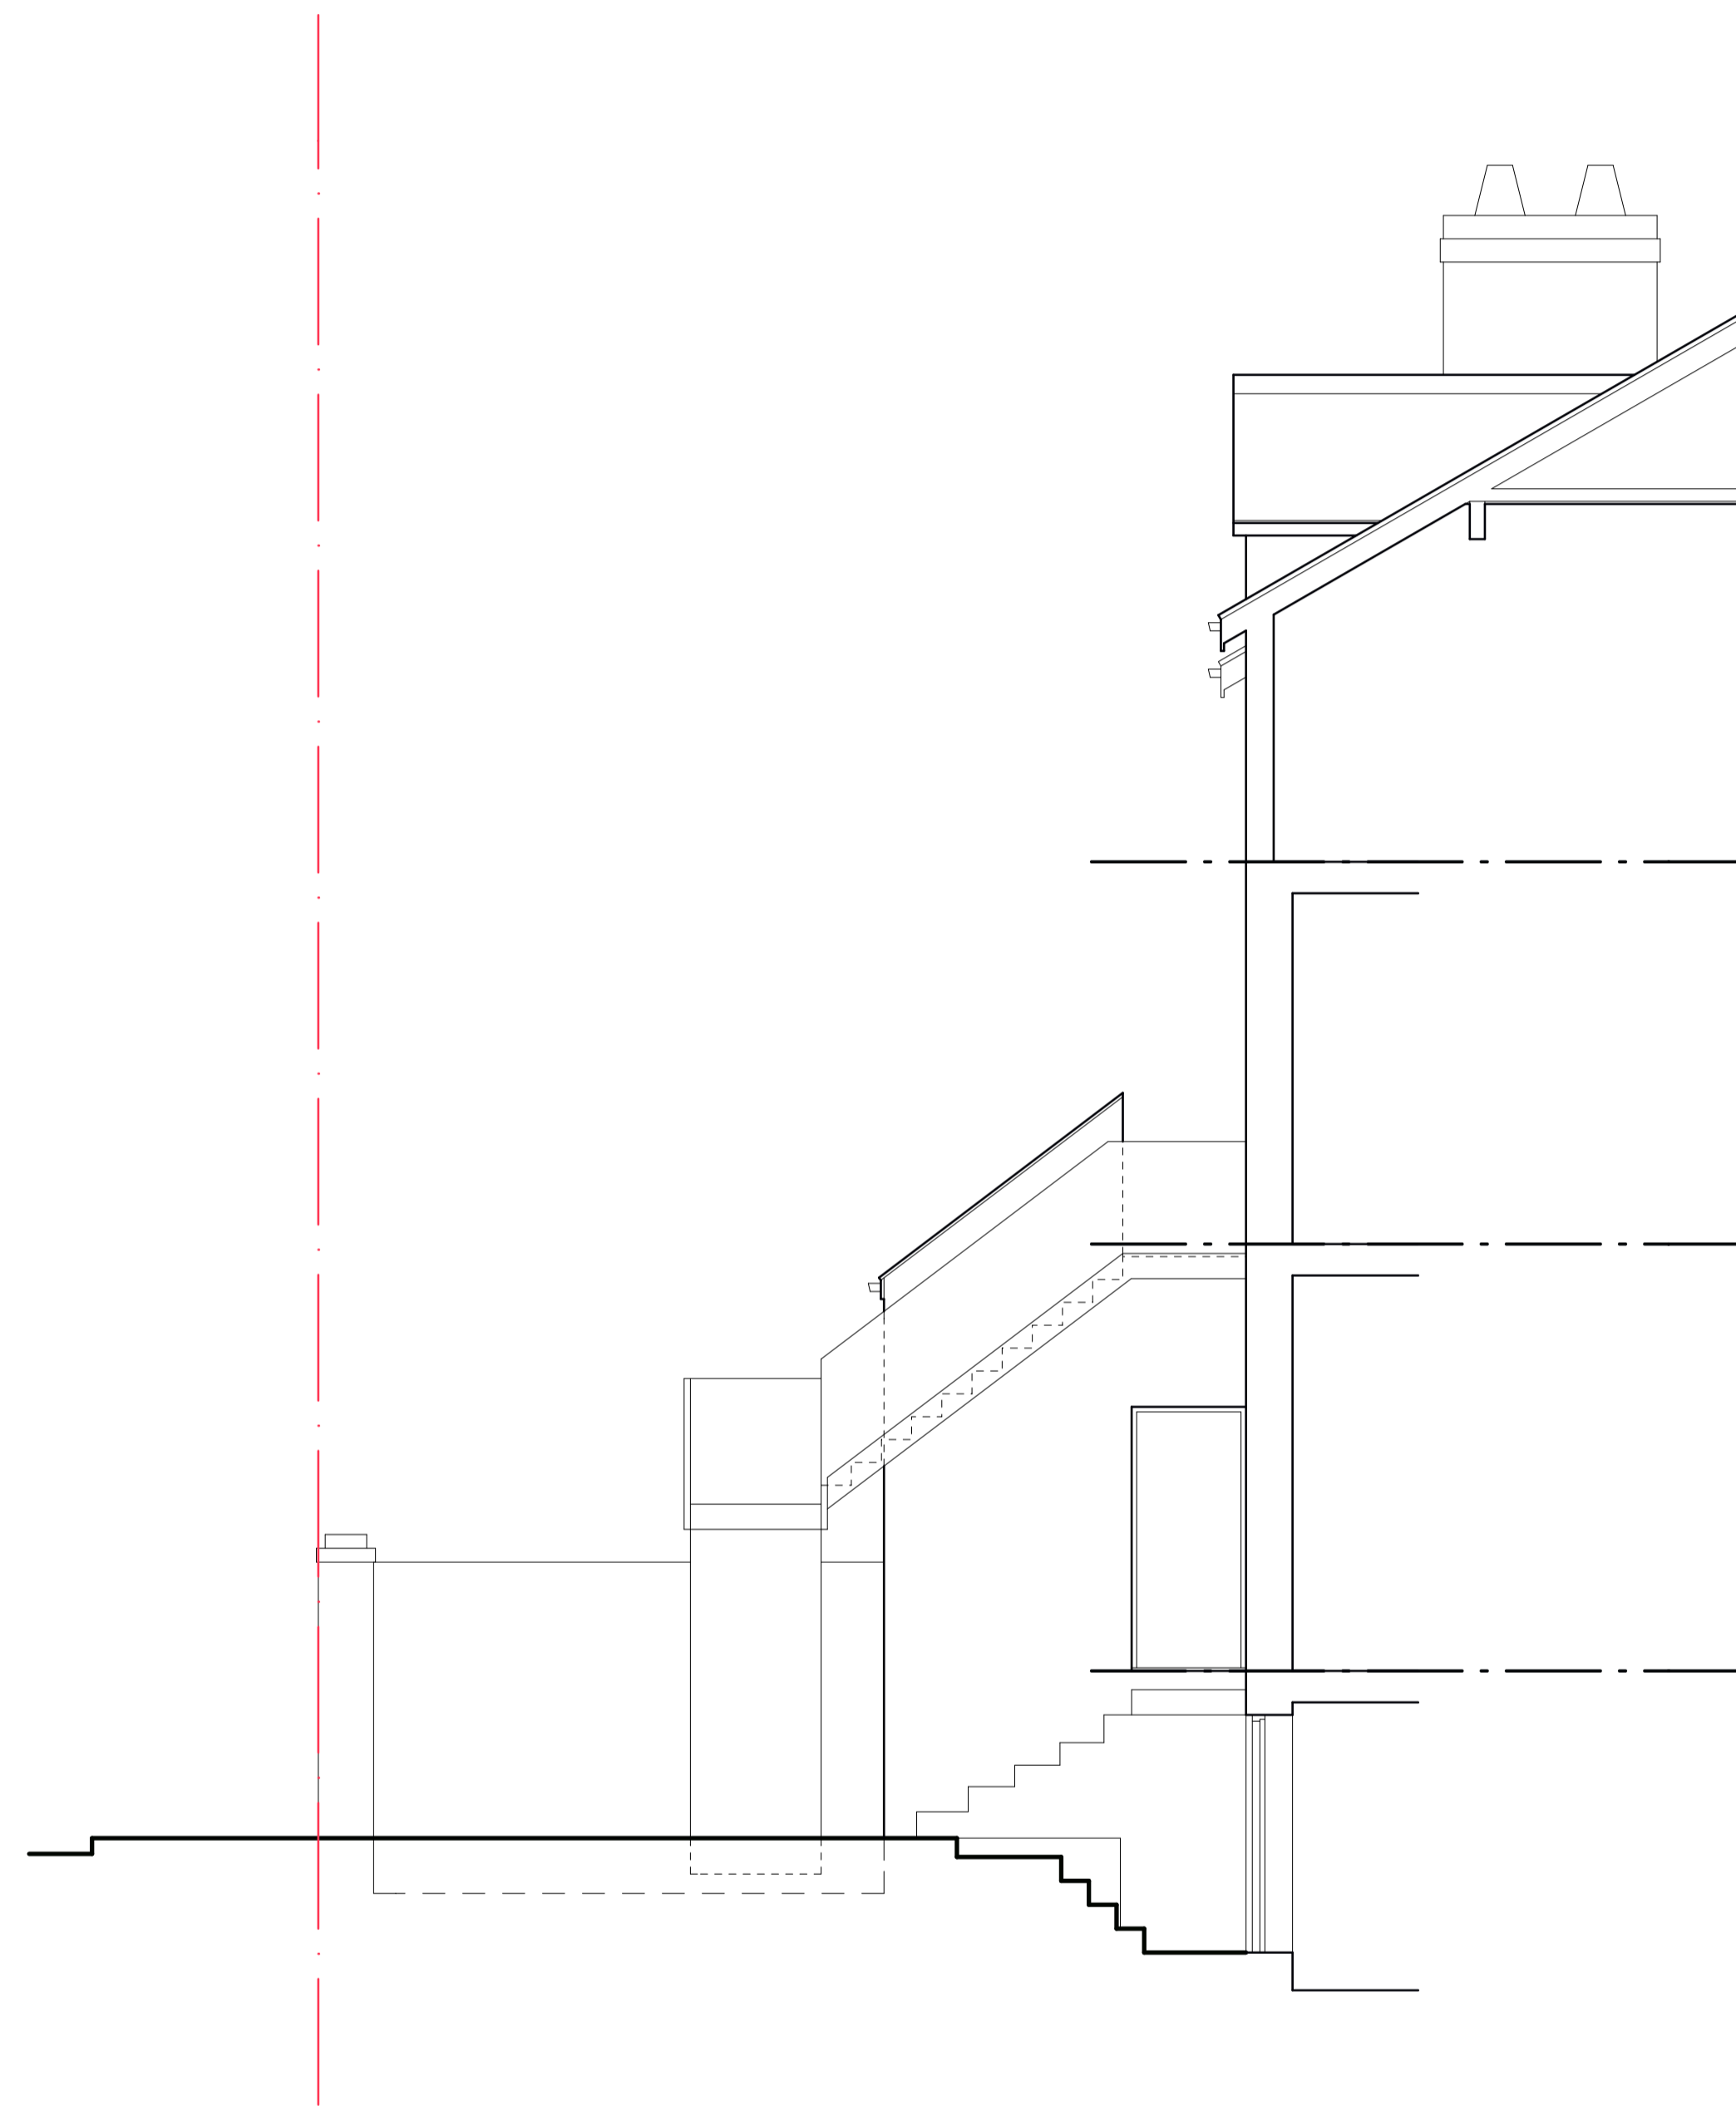

EXISTING PART CROSS SECTION (Thro' No. 47)

PROPOSED DEVELOPMENT OF  
47 / 49 PARK ROAD,  
WORSBROUGH, BARNSELY

Scale: 1:50@A1 Date: June 2013  
1:100@A3

Dwg No: 004 Rev: