


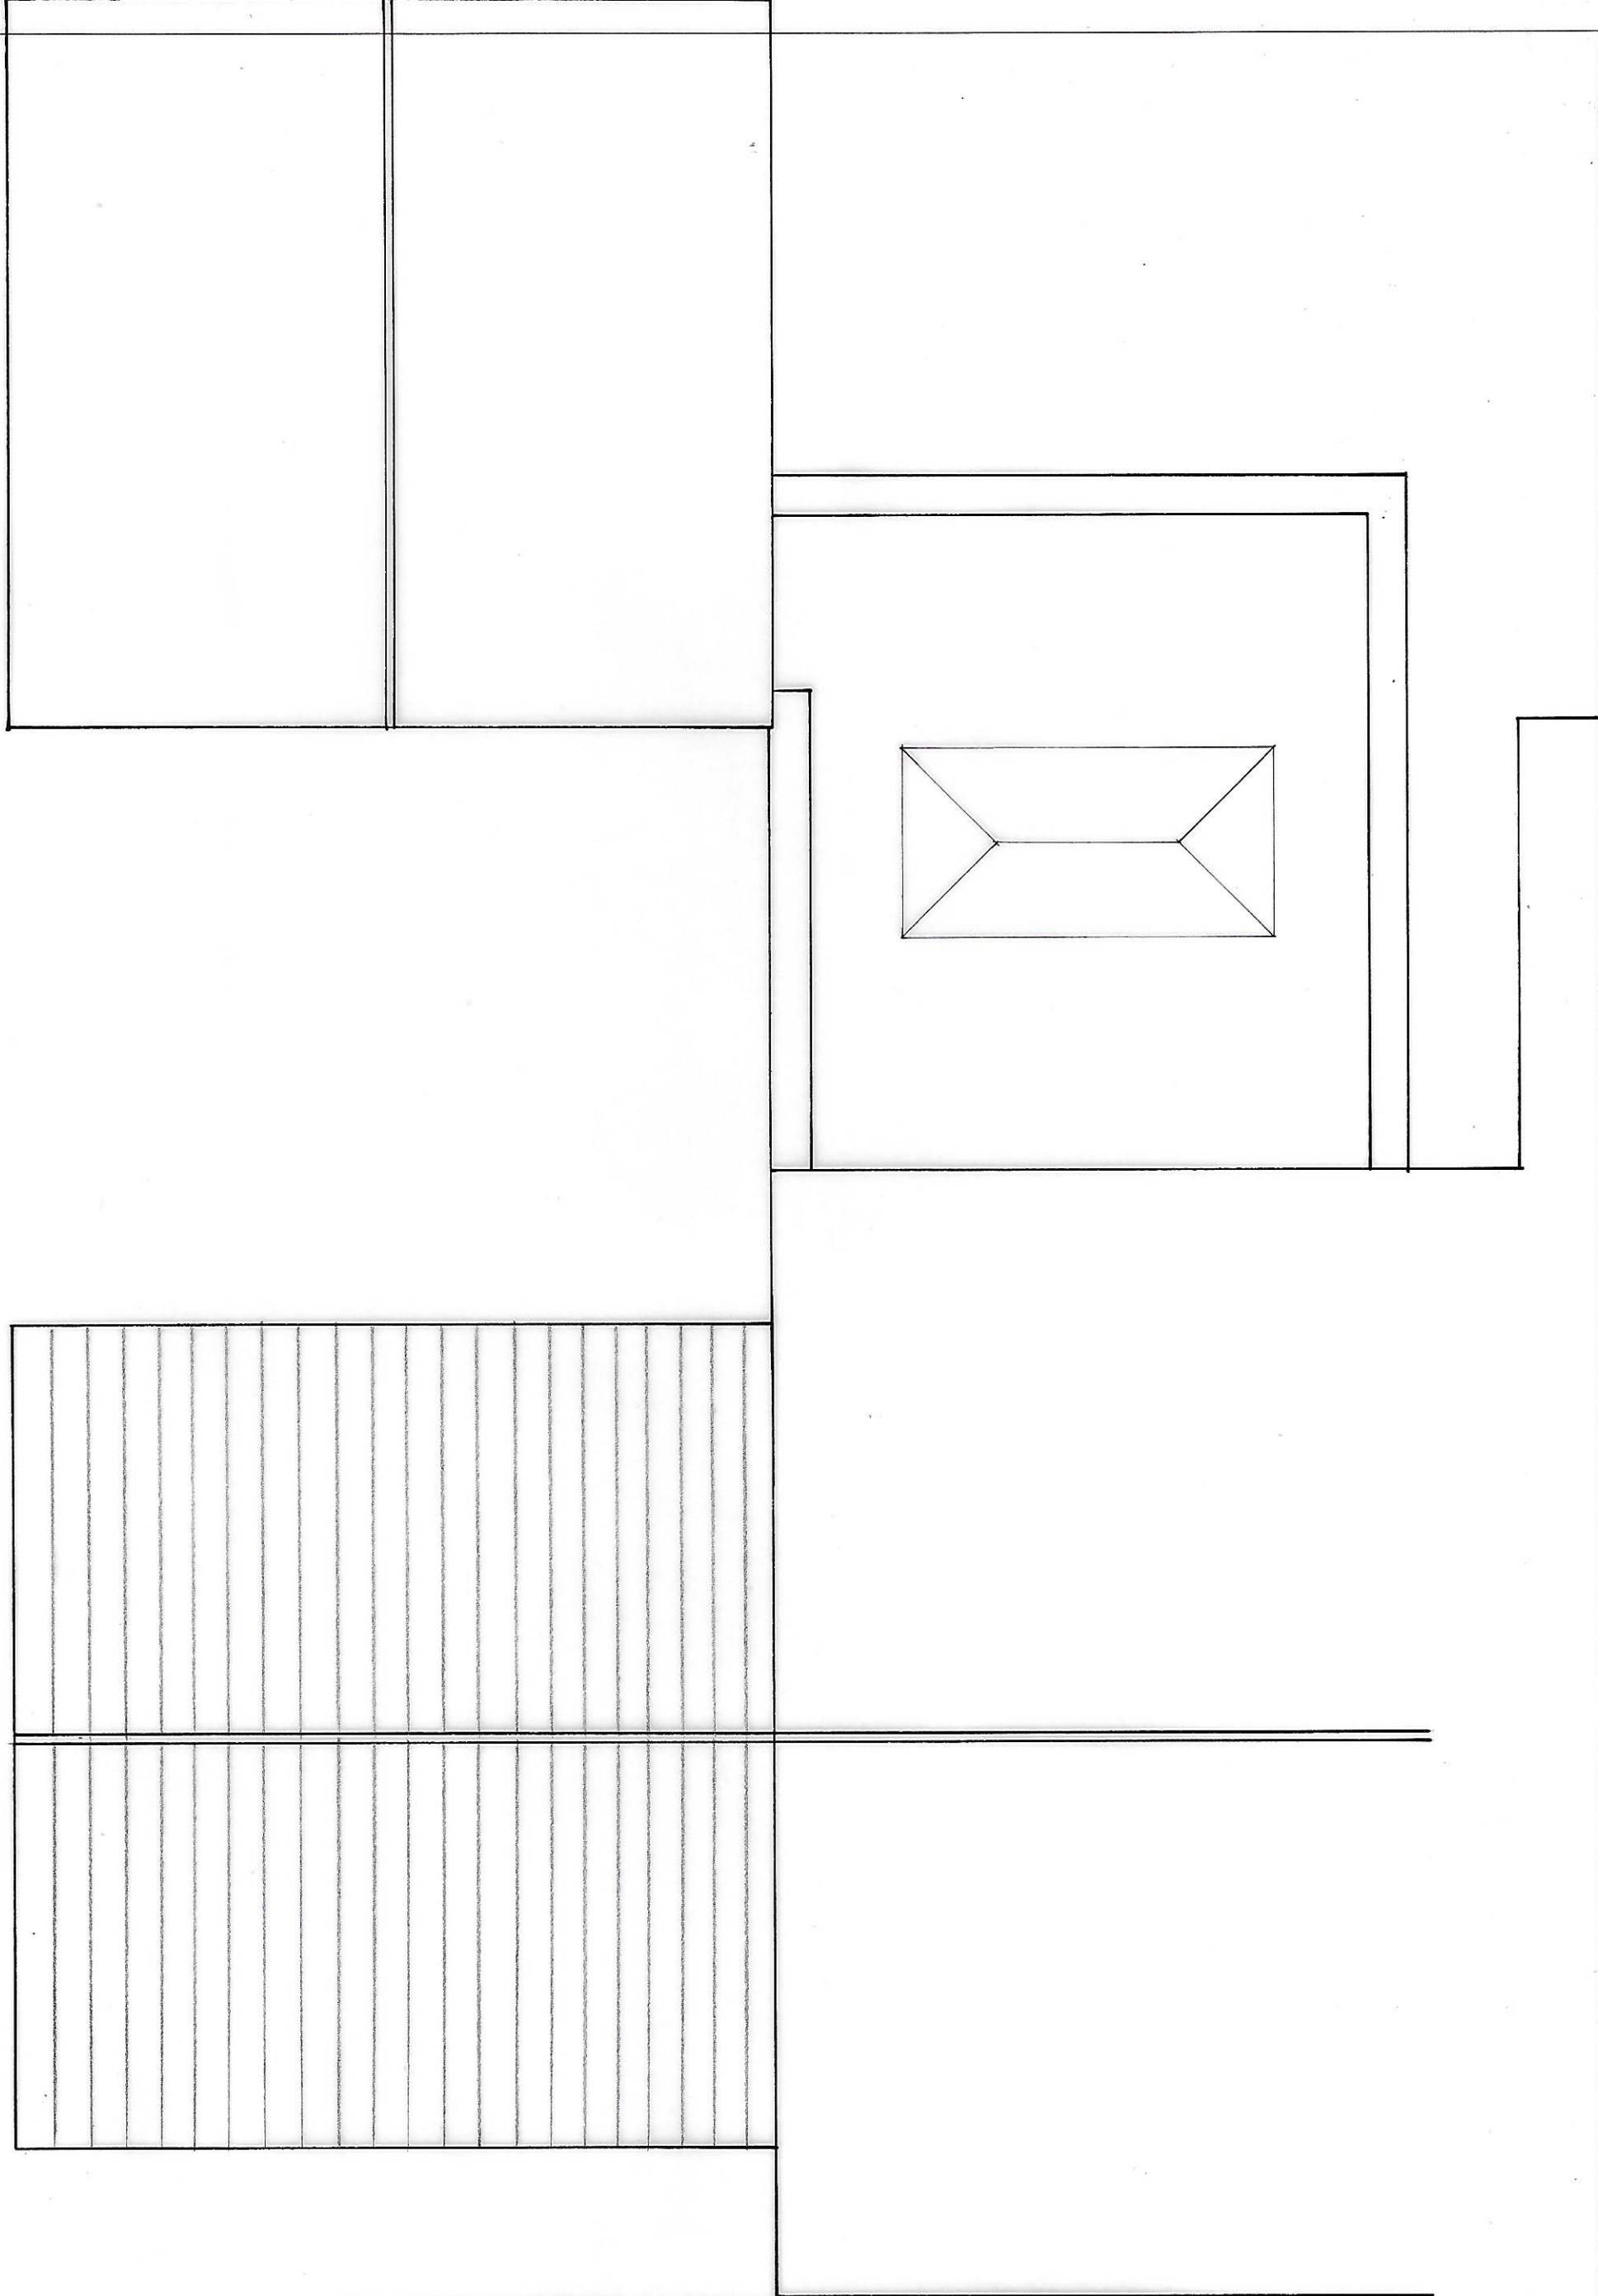

PROPOSED ROOF PLAN

Address: 106 NEWLAND AVENUE CUDWORTH BARNSELEY S72 8XB			
Client:	MR + MRS S. BRYAN		
Drg No:	187/7		
Date:	17.3.20	Scale:	1:50 @ A3



M. 07792 527 531
T. 01909 566 000

Grove House, Lidsters Lane,
South Anston, Sheffield S25 5BB

james@clayarchitecturaldesigns.co.uk
clayarchitecturaldesigns.co.uk