




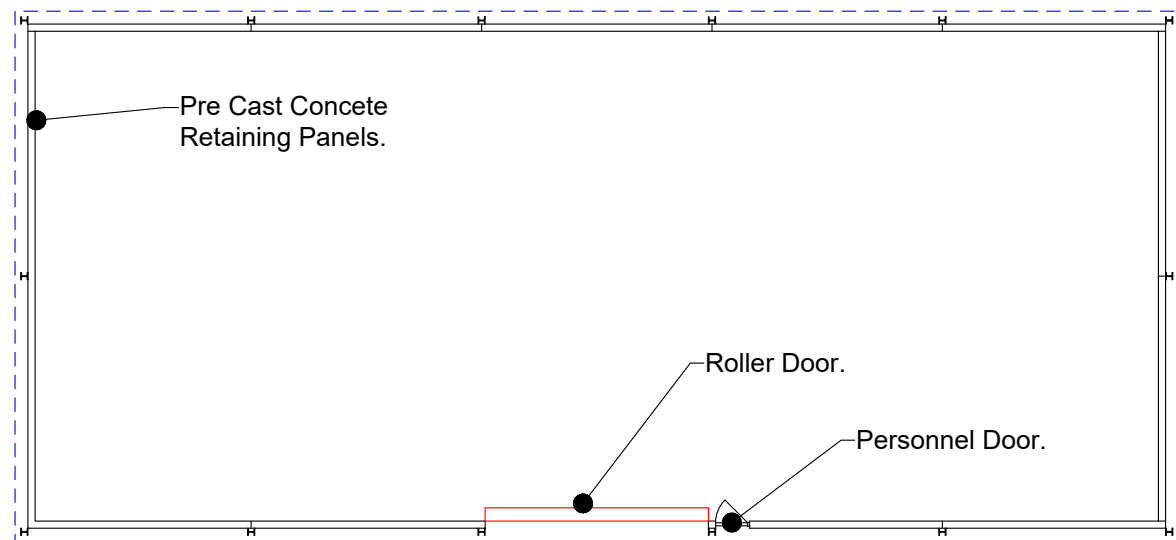


Floor Plan 1:200

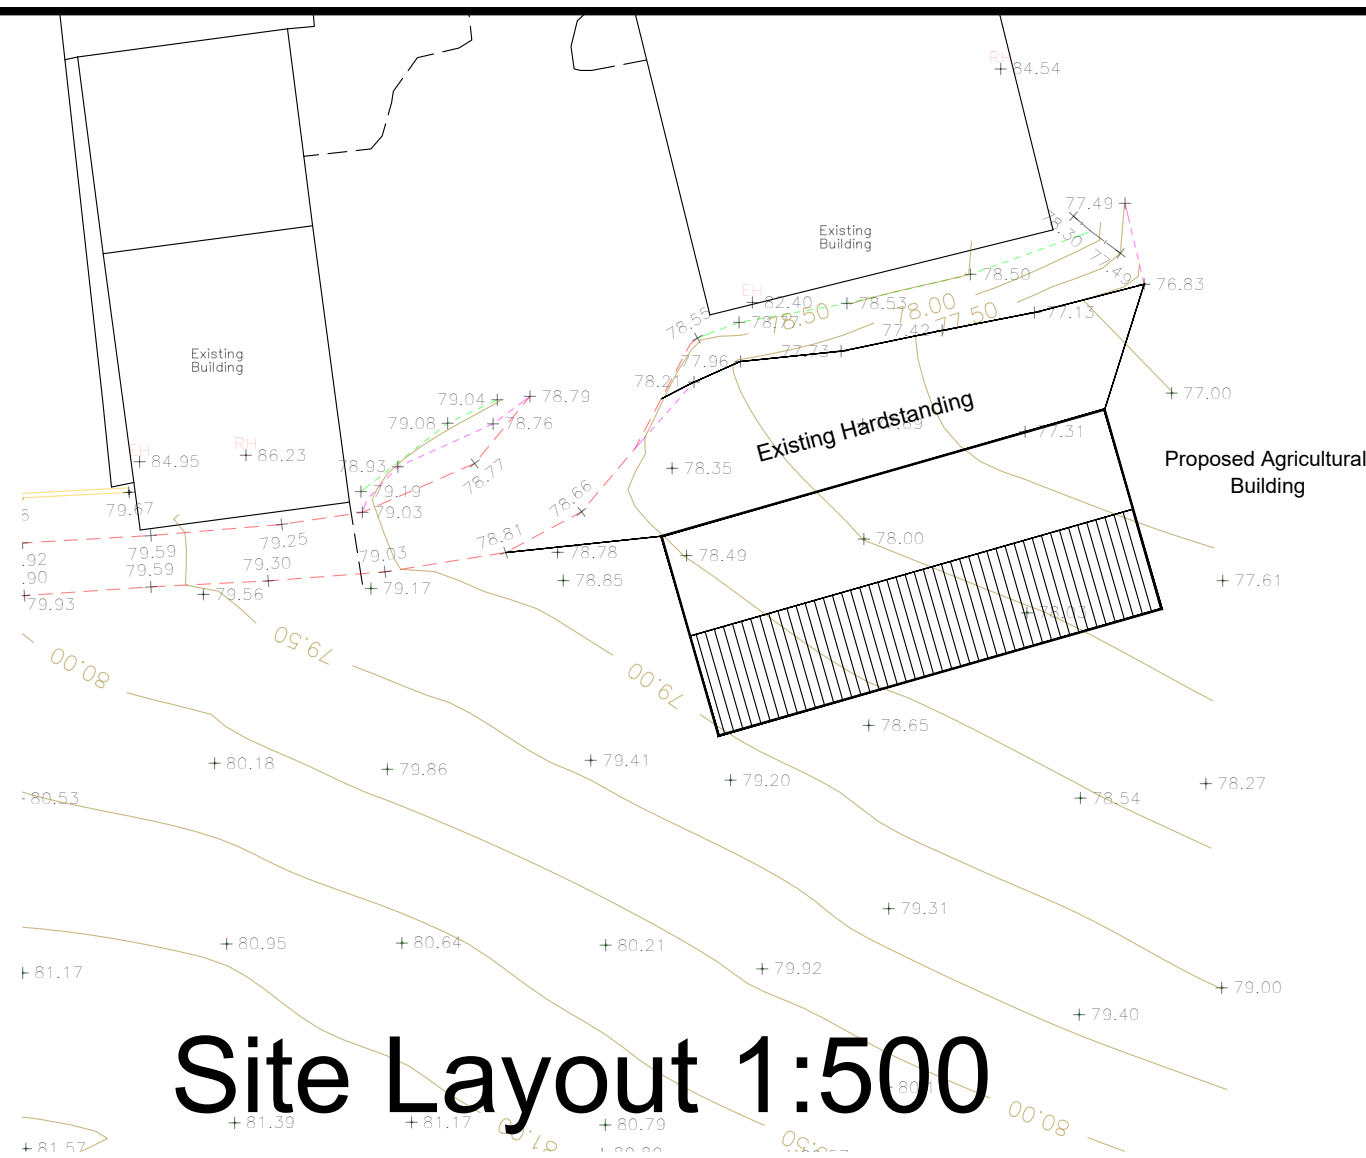


Site Layout 1:500

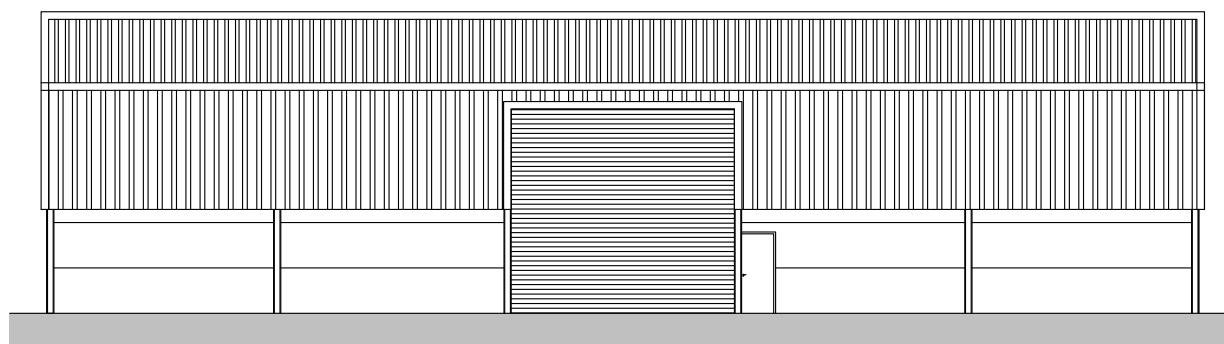


North Elevation

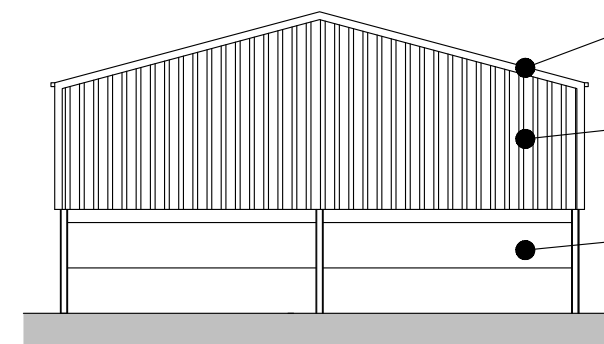

East Elevation

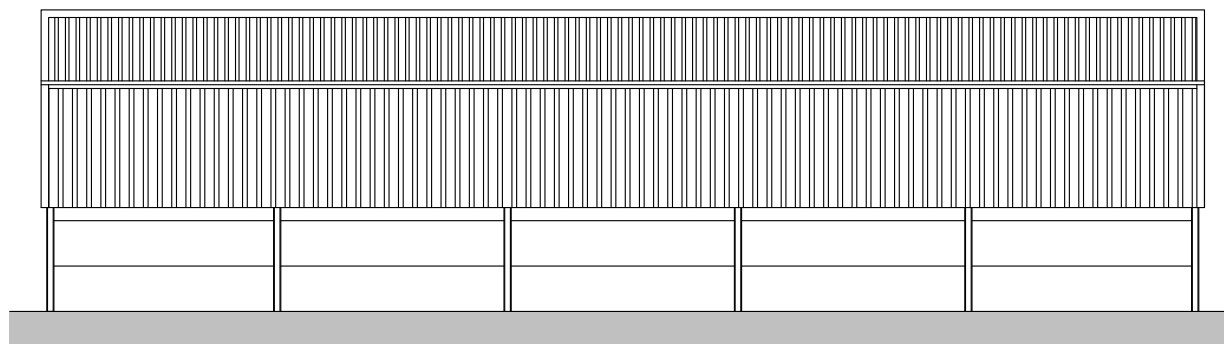

South Elevation

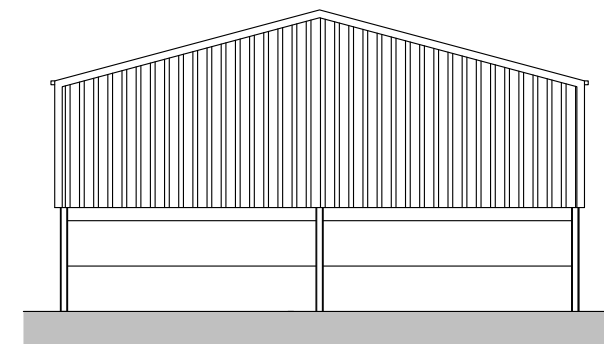

West Elevation

Elevations 1:200

Notes:
1. The accuracy and content of this drawing are dependent on the surveyed scale and survey specification, care should be taken when working with other plotted scales or from CAD.



Rev	Description of revision	Date
Stamford Geomatics Ltd LAND SURVEYING AND VOLUMETRICS 4 The Walled Garden, The Nostell Estate Yard, WF4 1AB Tel: 01924 862646, 07710 349592		
Site Name: Agricultural Building at Swithens Farm, Swithen Hill, Haigh.		
Surveyed: MS	Drawn: CSm	Checked: CSm
Title Site Layout and Elevations.		
Plotted Scale: 1:500	Date: 18 Feb 21	Sheet Size: A3
Drawing No. 2464/003	Revision -	