


Dashed line indicates position from where roof oversails angled wall below

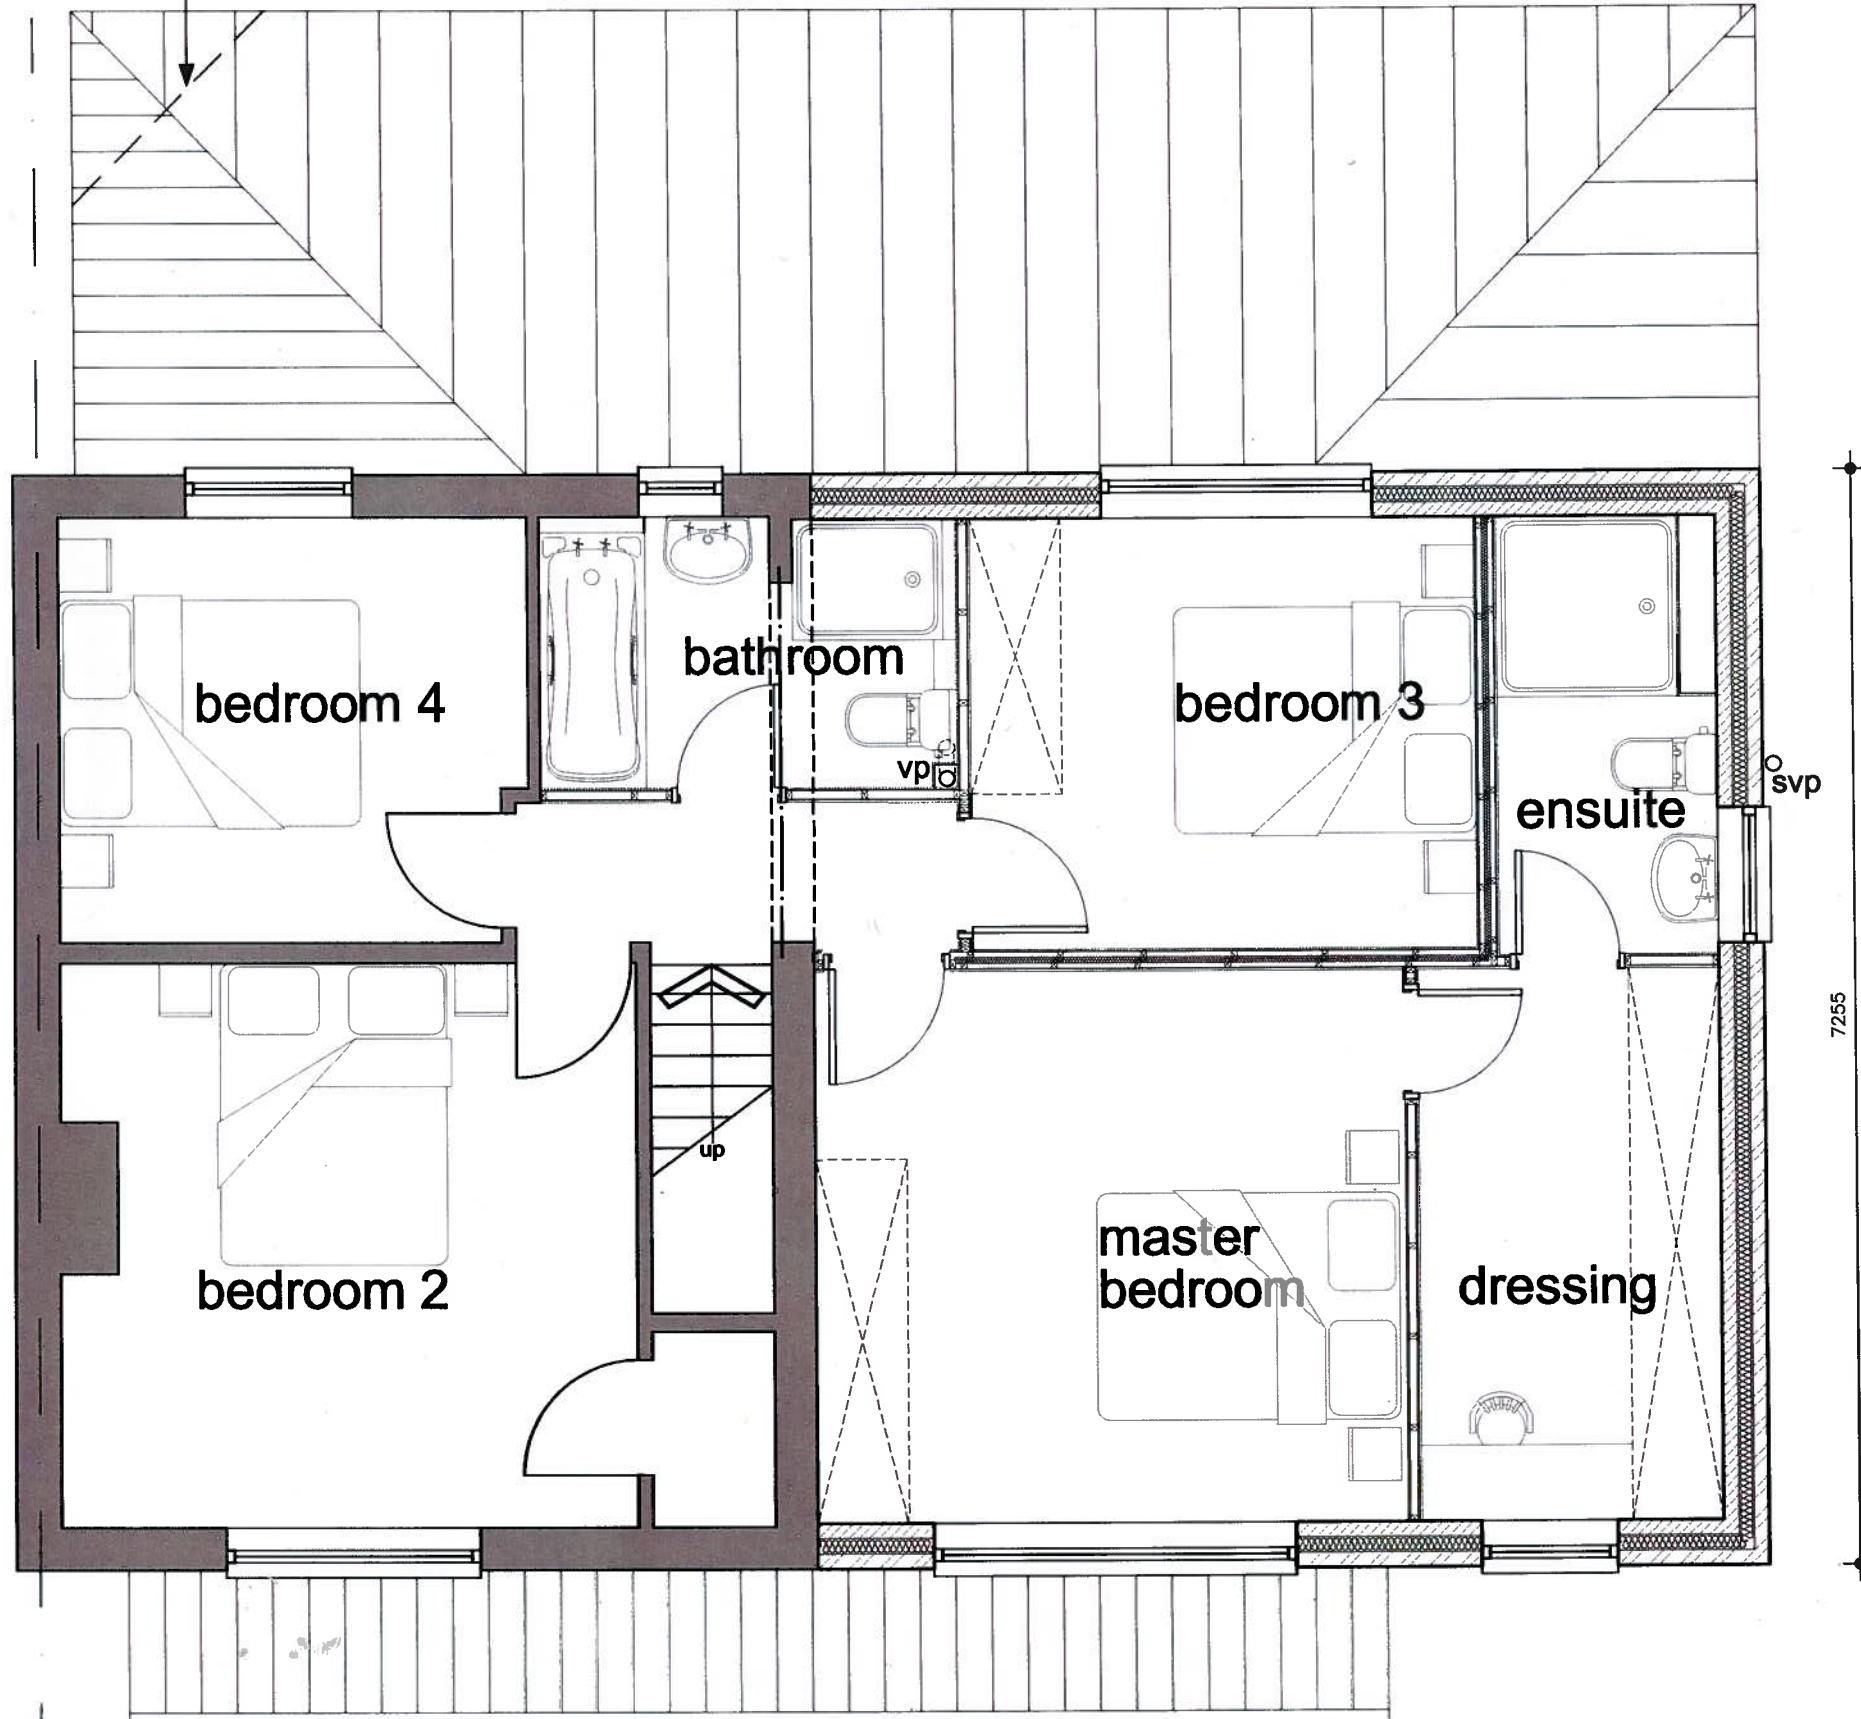

first floor plan

Scale: 1/50

REVISION:

TITLE
Proposed Plans (2 of 2)

PROJECT
PROPOSED EXTENSION

AT
77 VALLEY WAY
HOYLAND
BARNSELY
S74 9AS

FOR
MRS S ALLEN

SCALE (A3)
1/50

DATE
JAN 2011

DRAWN
TTB

PROJECT NO	DRAWING NO	REVISION
177	04	-

Barber Design Limited

21 Mountbatten Drive
Burncross
Sheffield
S35 1WF

Tel: (0114) 2460608
Mob: 0776 7072109
Email: todd@barberdesignltd.co.uk

© COPYRIGHT EXISTS ON THE DESIGNS AND INFORMATION SHOWN ON THIS DRAWING
All dimensions to be verified on site prior to commencing any work DO NOT SCALE FROM DRAWING