




EXISTING FRONT ELEVATION
SCALE 1/100




EXISTING REAR ELEVATION
SCALE 1/100


EXISTING VELUX PROVIDES LIGHT
TO LOFT SPACE USED FOR STORAGE

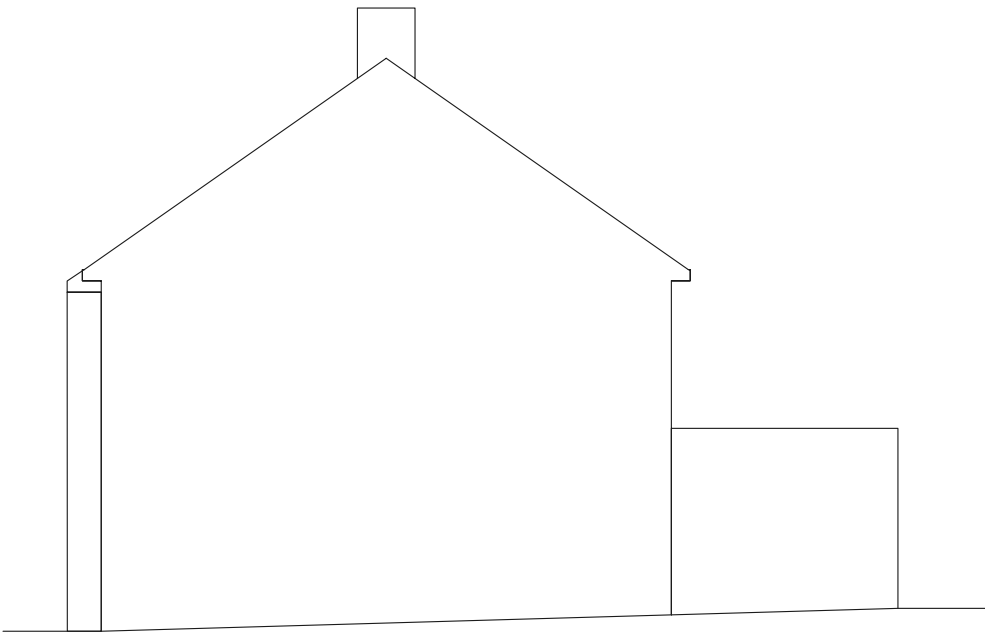


EXISTING SIDE ELEVATION TO BOUNDARY
SCALE 1/100

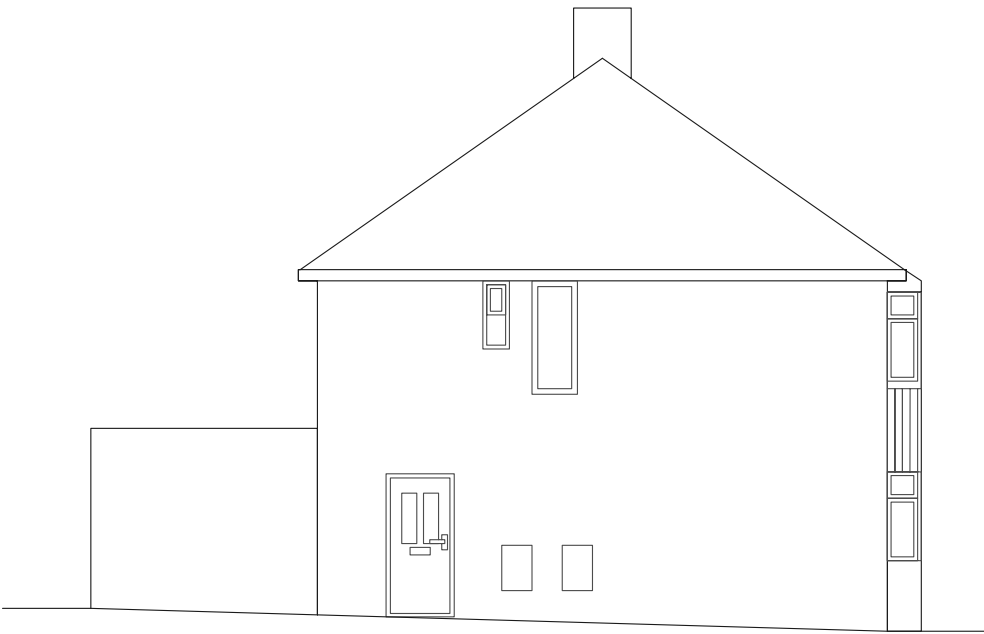

EXISTING SIDE ELEVATION
SCALE 1/100

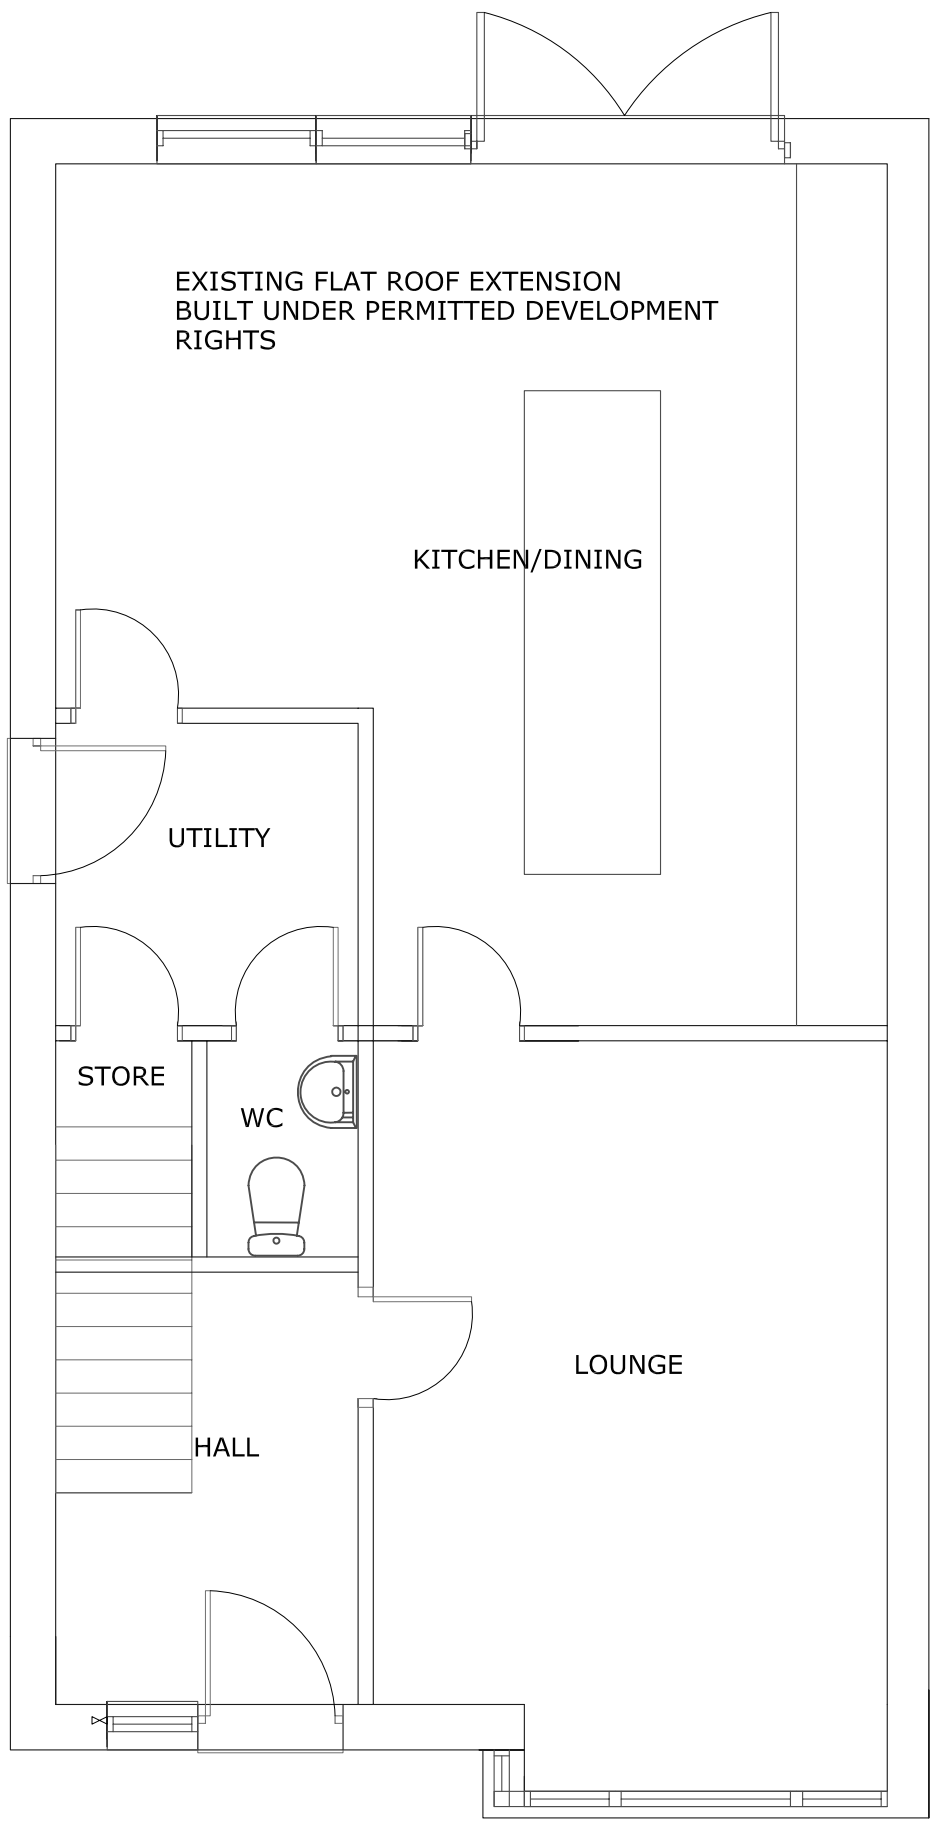

EXISTING GROUND FLOOR PLAN

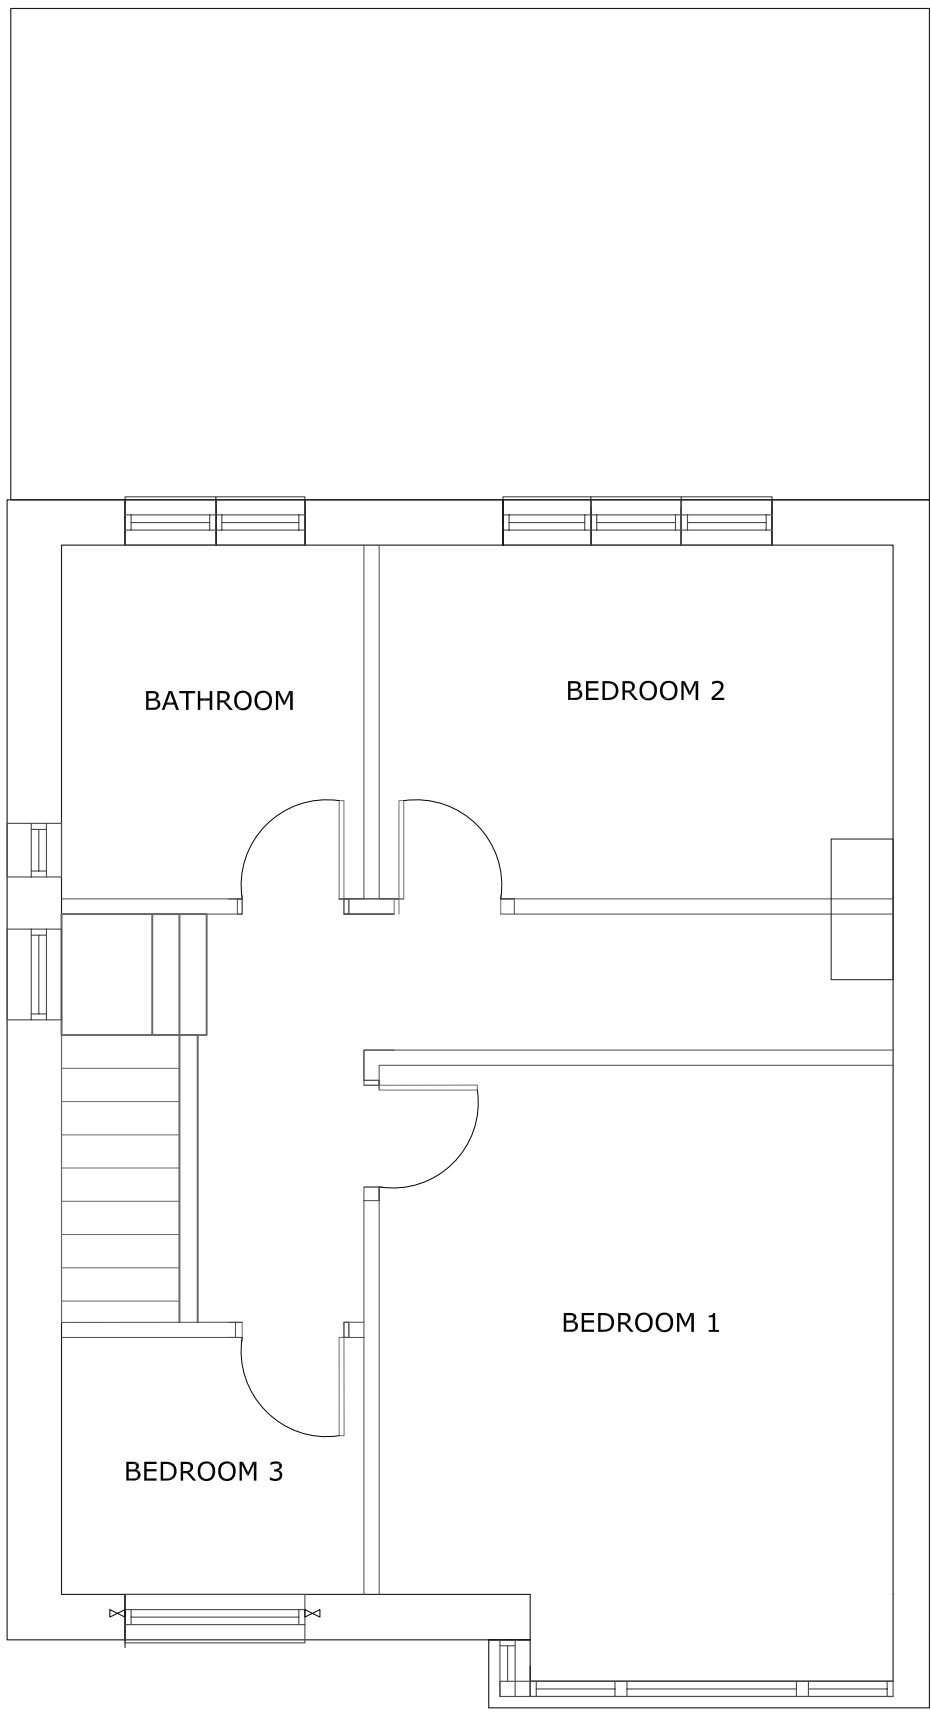

EXISTING FIRST FLOOR PLAN

- EXISTING MATERIALS
- FACING BRICKWORK
 - WOOD CLADDING DETAIL TO BAY WINDOWS
 - CONCRETE INTERLOCKING ROOF TILES
 - UPVC WINDOWS, FACIAS, SP AND RWPS
 - COMPOSITE DOORS

<u>SITE</u> 81 CORONATION DRIVE, BIRDWELL, BARNSLEY S70 5RL	
<u>CLIENT</u> MR ANDREW DAY	
<u>DRAWING TITLE</u> EXISTING PLANS & ELEVATIONS	
<u>DRAWING NO.</u> 70/02	<u>SCALE</u> 1:50 @A2
<u>DATE</u> 20.01.2024	<u>REVISION</u> /