


do not scale dimensions from this drawing. if in doubt refer to js design.
 this drawing remains the copyright of the js design partnership alone
 all materials specified must be used in accordance with the manufacturers
 recommendations and all relevant current codes of practice.

rev	date	note

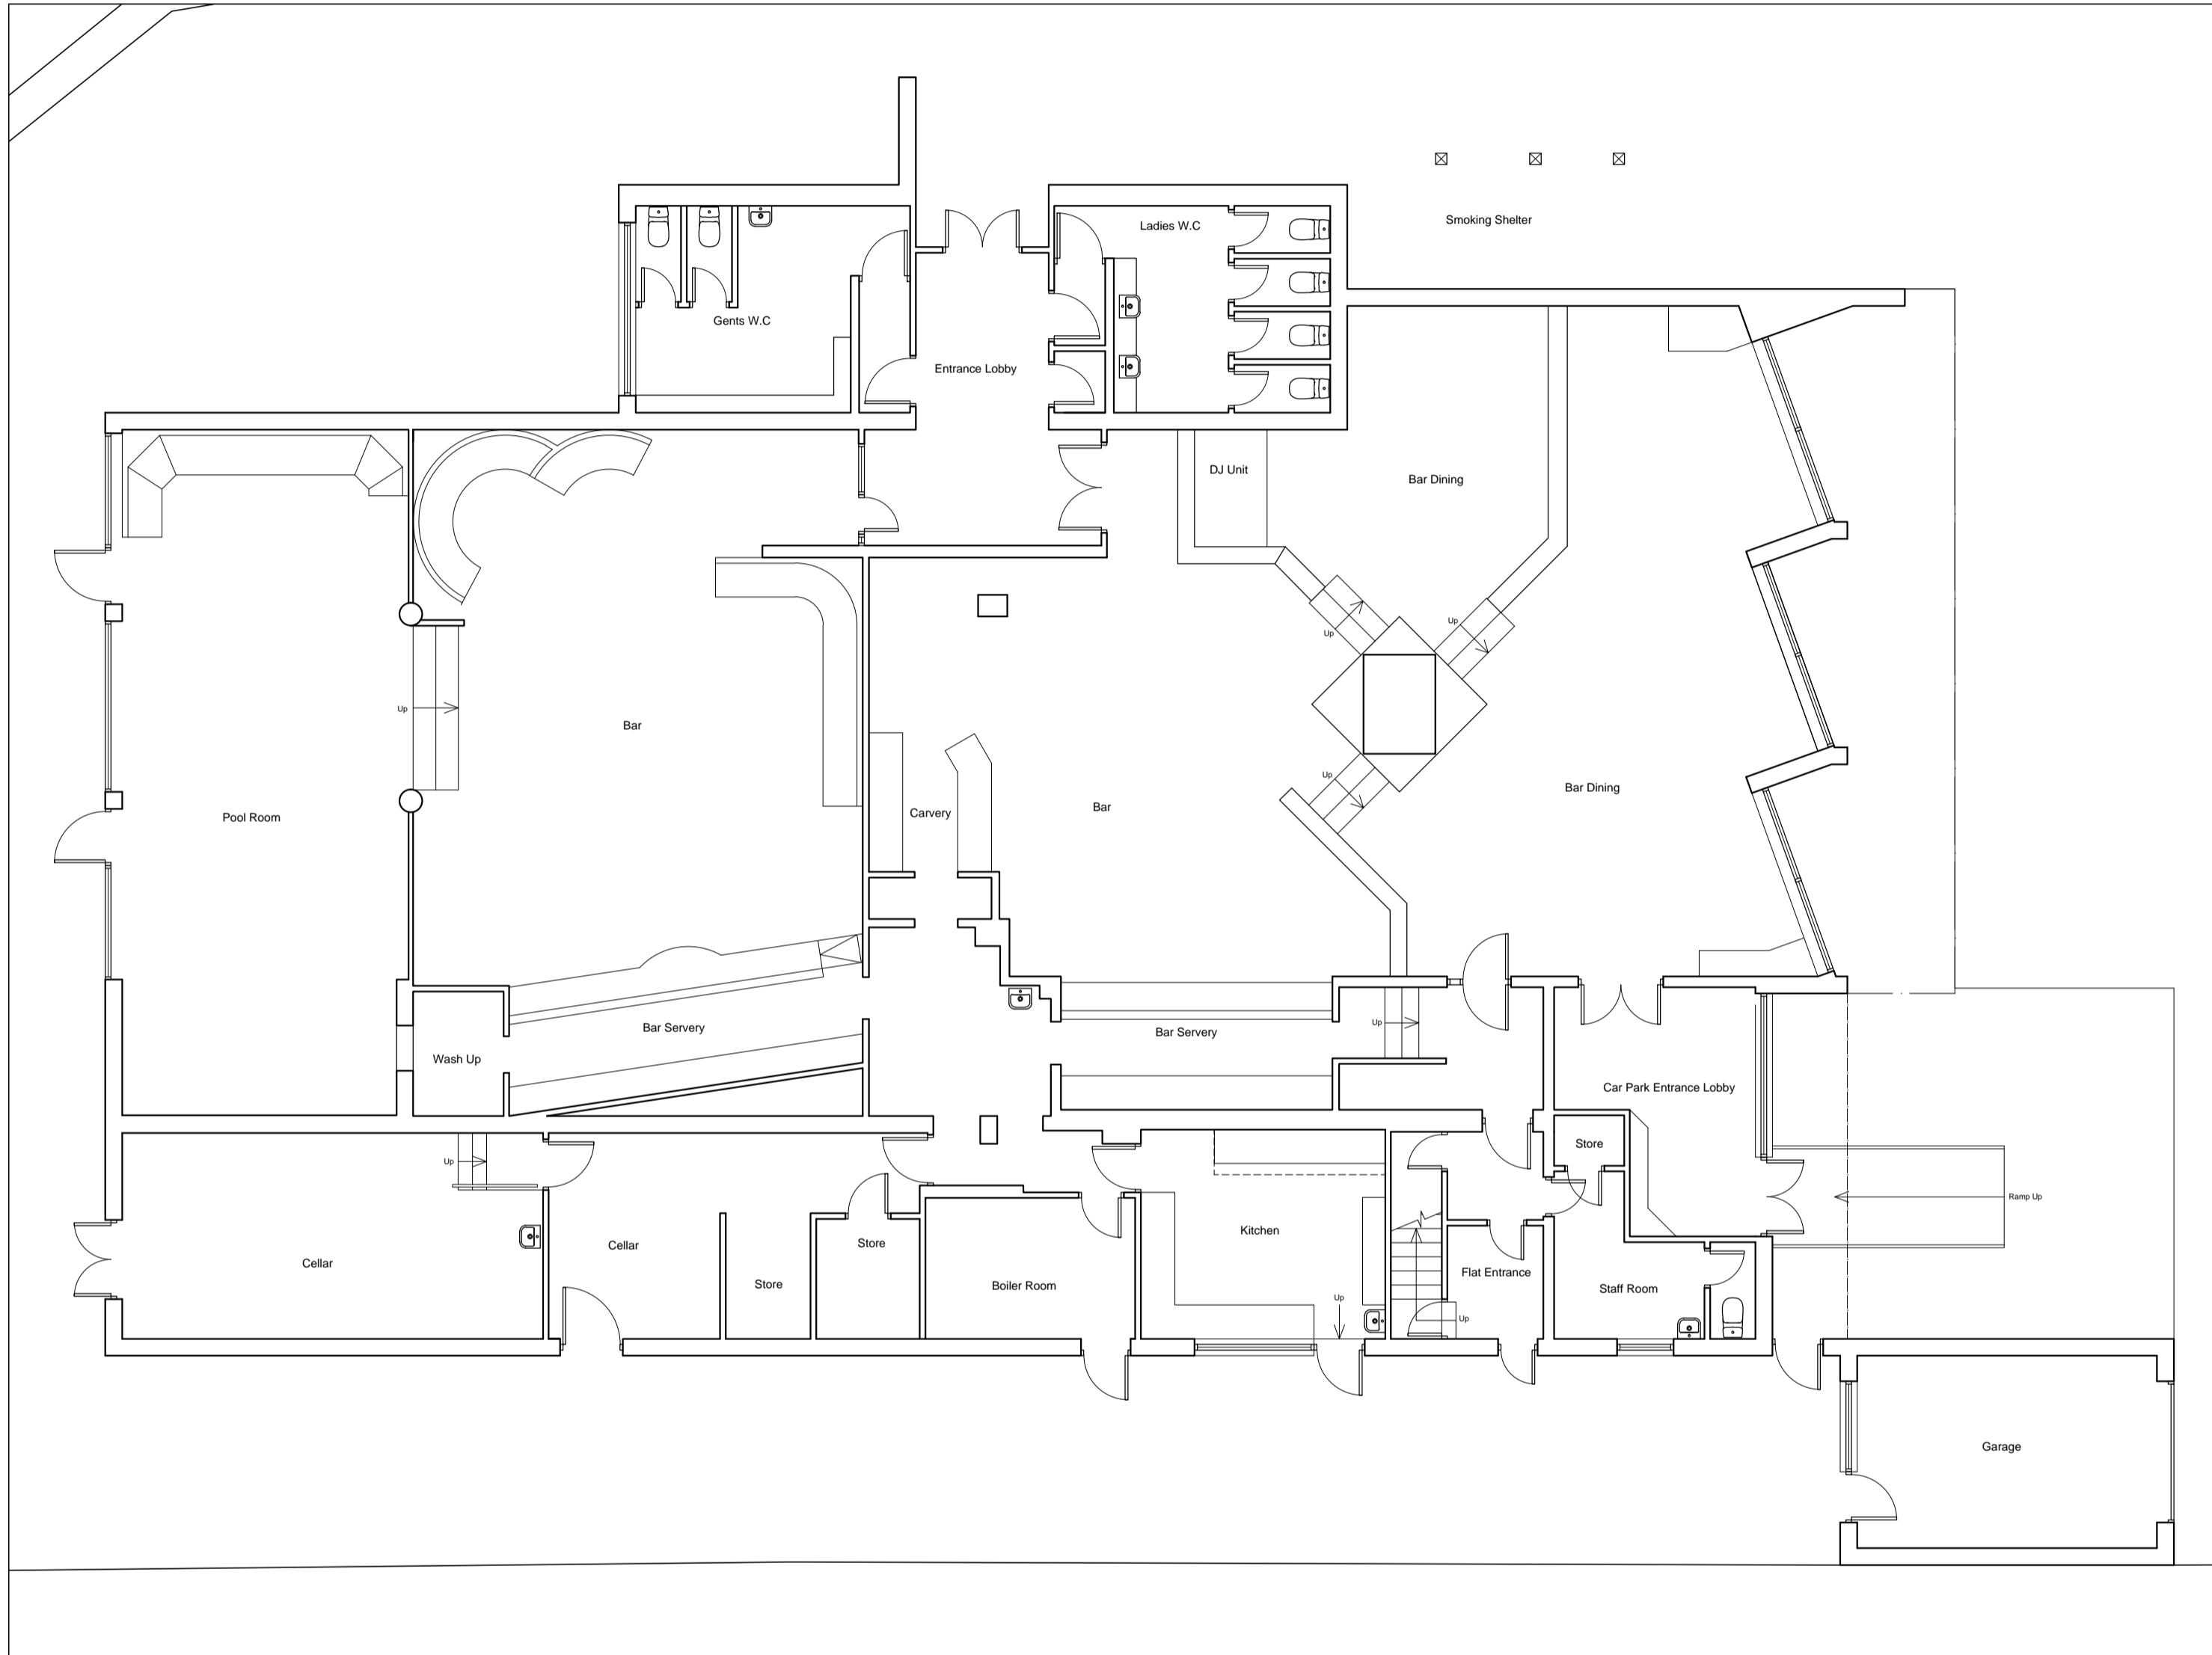


EXISTING PLAN, SCALE 1:100



EXISTING CAR PARK ELEVATION, SCALE 1:100




EXISTING FRONT ELEVATION, SCALE 1:100

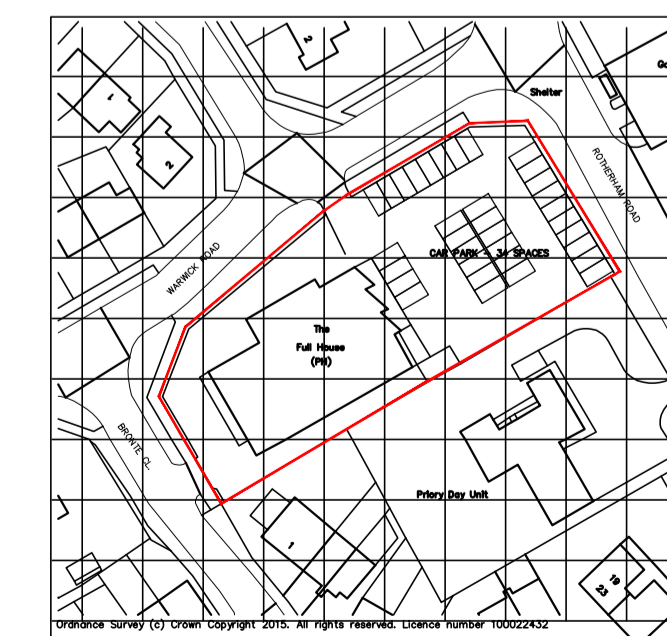

SITE LOCATION PLAN,
 SCALE 1: 1250

NOTE:
 Under the CDM regulations there are no significant design risks.

 the jsdesign partnership architects and interior designers <small>Unit 5, Peel House, 2 Taunton Street, Shipley Bradford, BD18 3NA. tel: 01274 533022 email: info@jsdesignpartnership.co.uk The jsdesign partnership is a limited liability partnership registered in UK 382311</small>					
client					
Star Pubs & Bars Ltd					
address					
The Full House, Rotherham Road, Monk Bretton, Barnsley, S71 2NW					
drawing title					
Existing Plans & Elevations					
drawing no	rev	date	drawn by	checked	scale @ A1
7300-09	-	25.07.16	SB	AB	1:100