

Notes:
PLANNING DRAWINGS, NOT TO BE USED FOR BUILDING REGULATIONS OR CONSTRUCTION PURPOSES
COPYRIGHT OF THIS DRAWING BELONGS TO DESIGNSPACE ARCHITECTS, STRICTLY NO COPYING, HIRING OR LENDING WITHOUT AUTHORISATION

Revision: --


Revision List:

020m


Project /Client: Pumphouse / Hill
Drawing Title: Site Plan - Existing & Proposed
Drawing Number: 2038/TP/002
Scale at A1: 1:200

N

Date: Dec 17

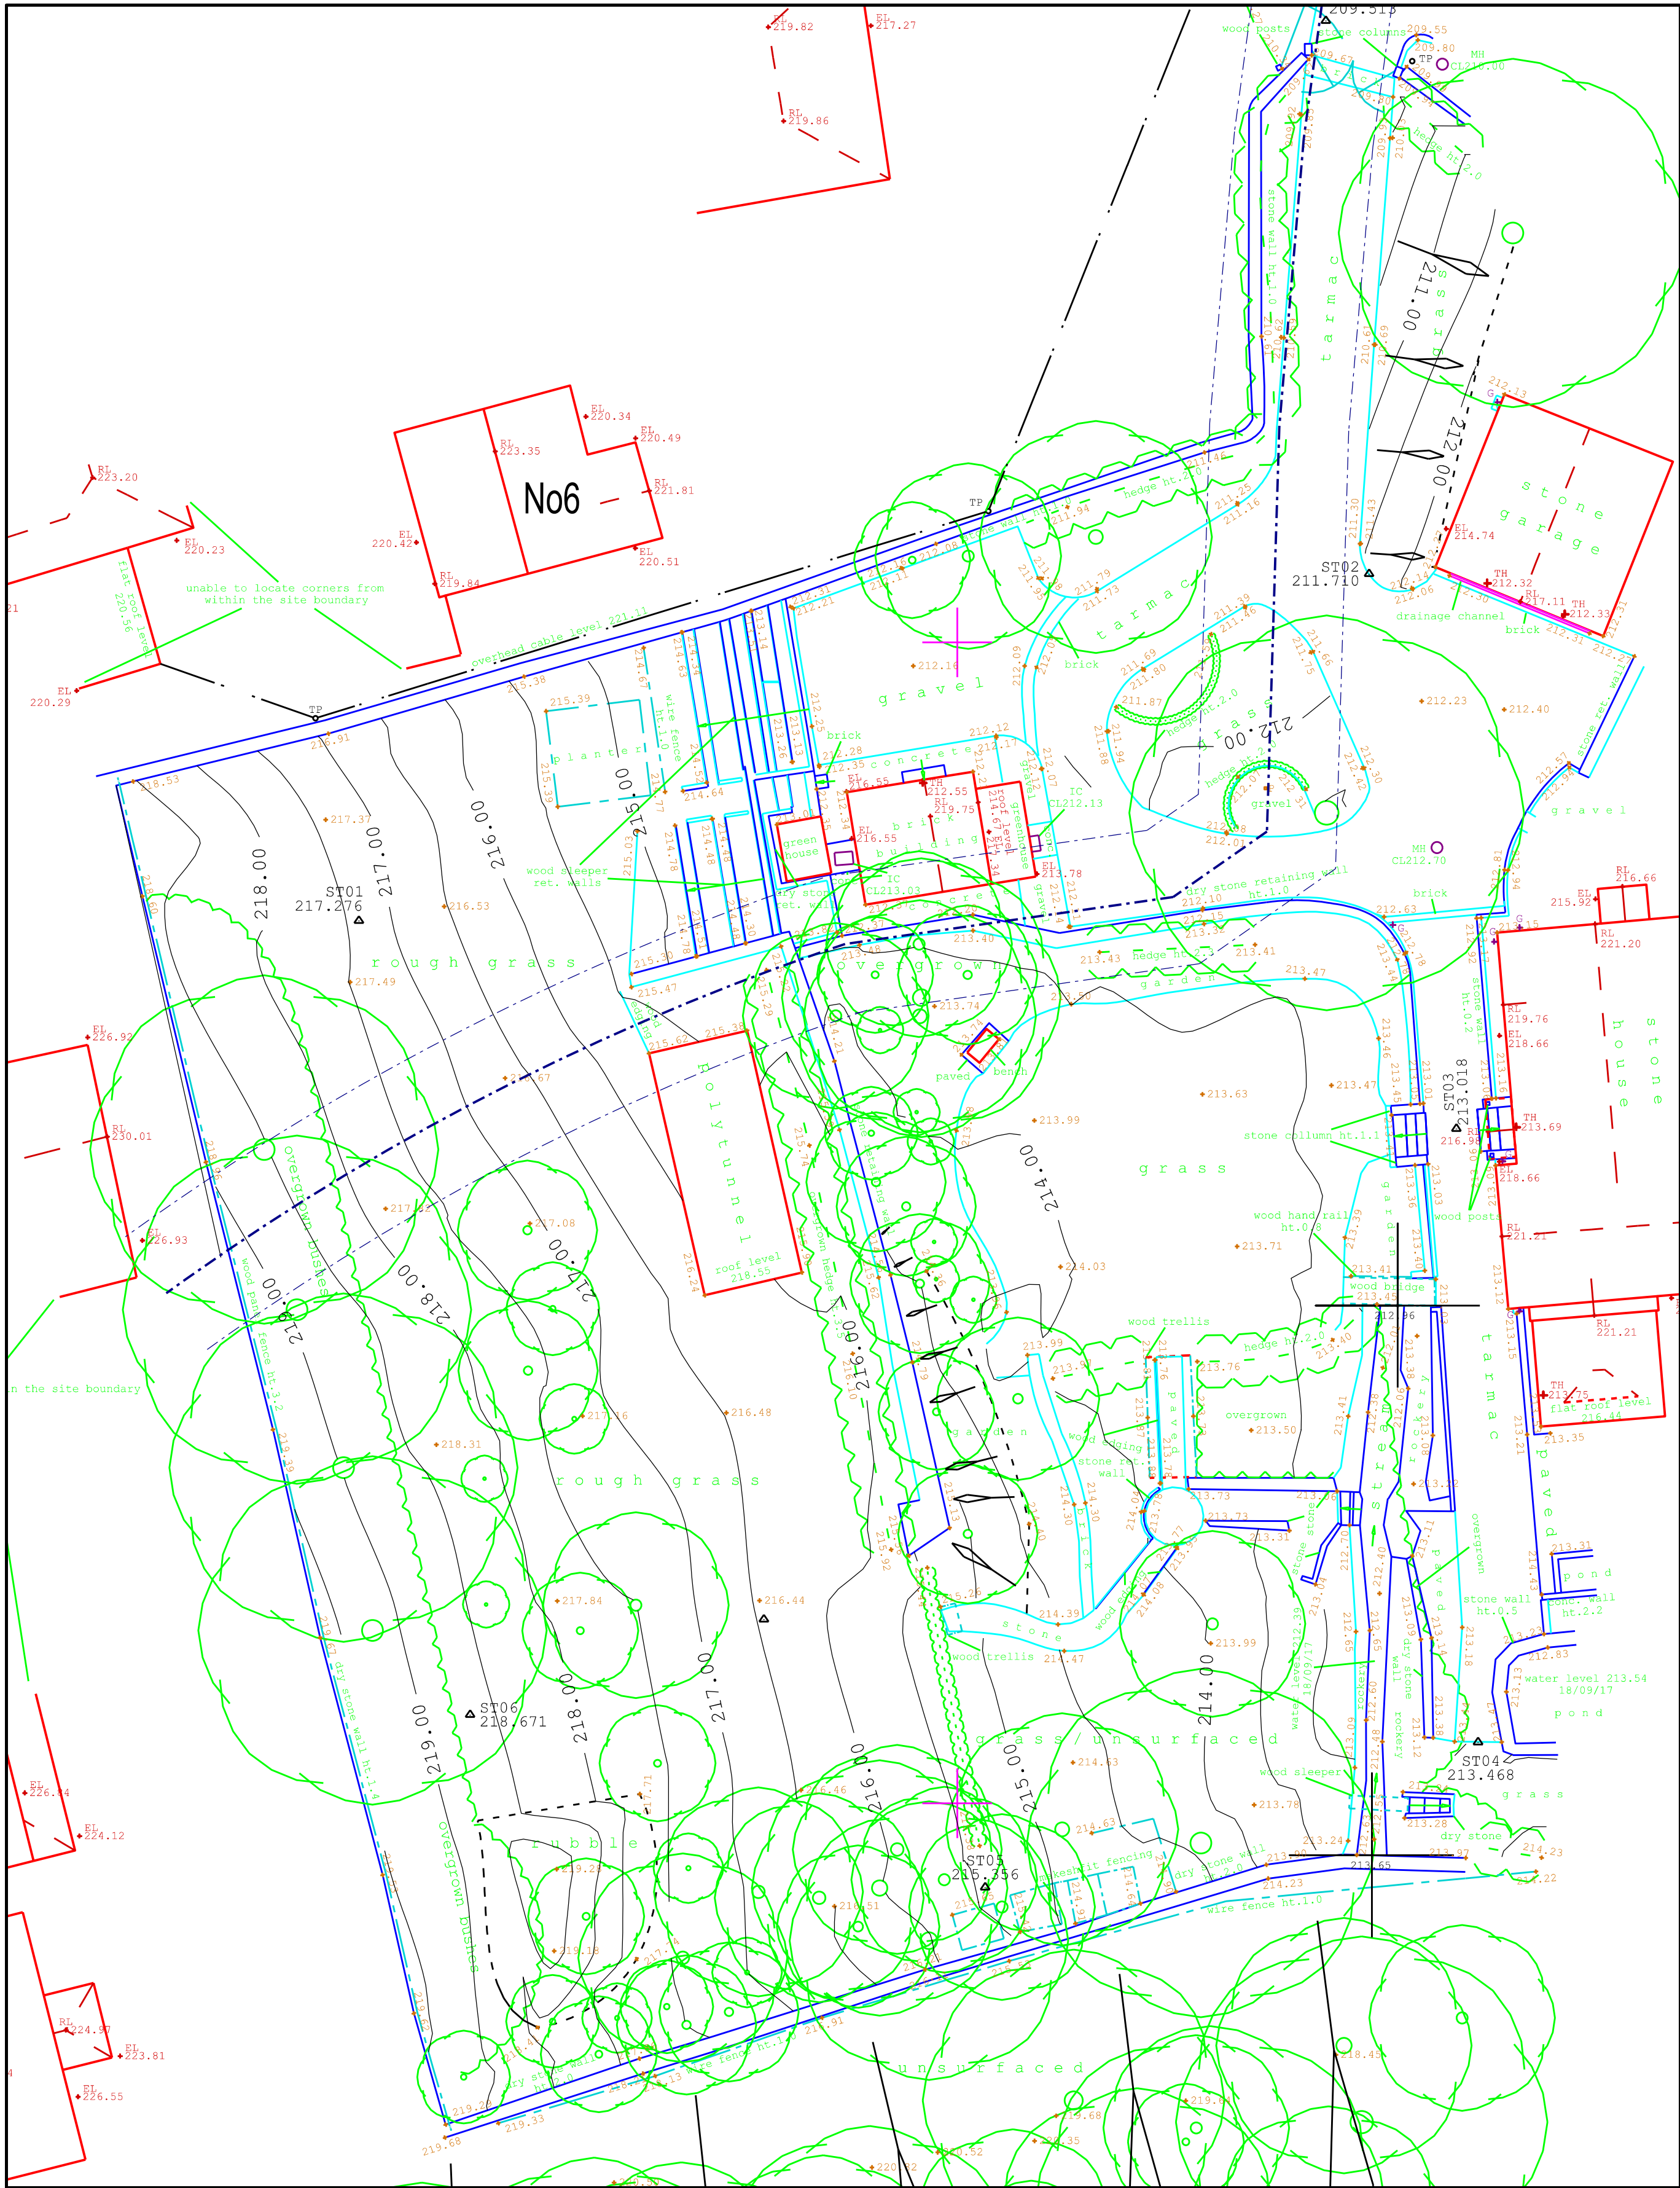

Site Plan - Existing

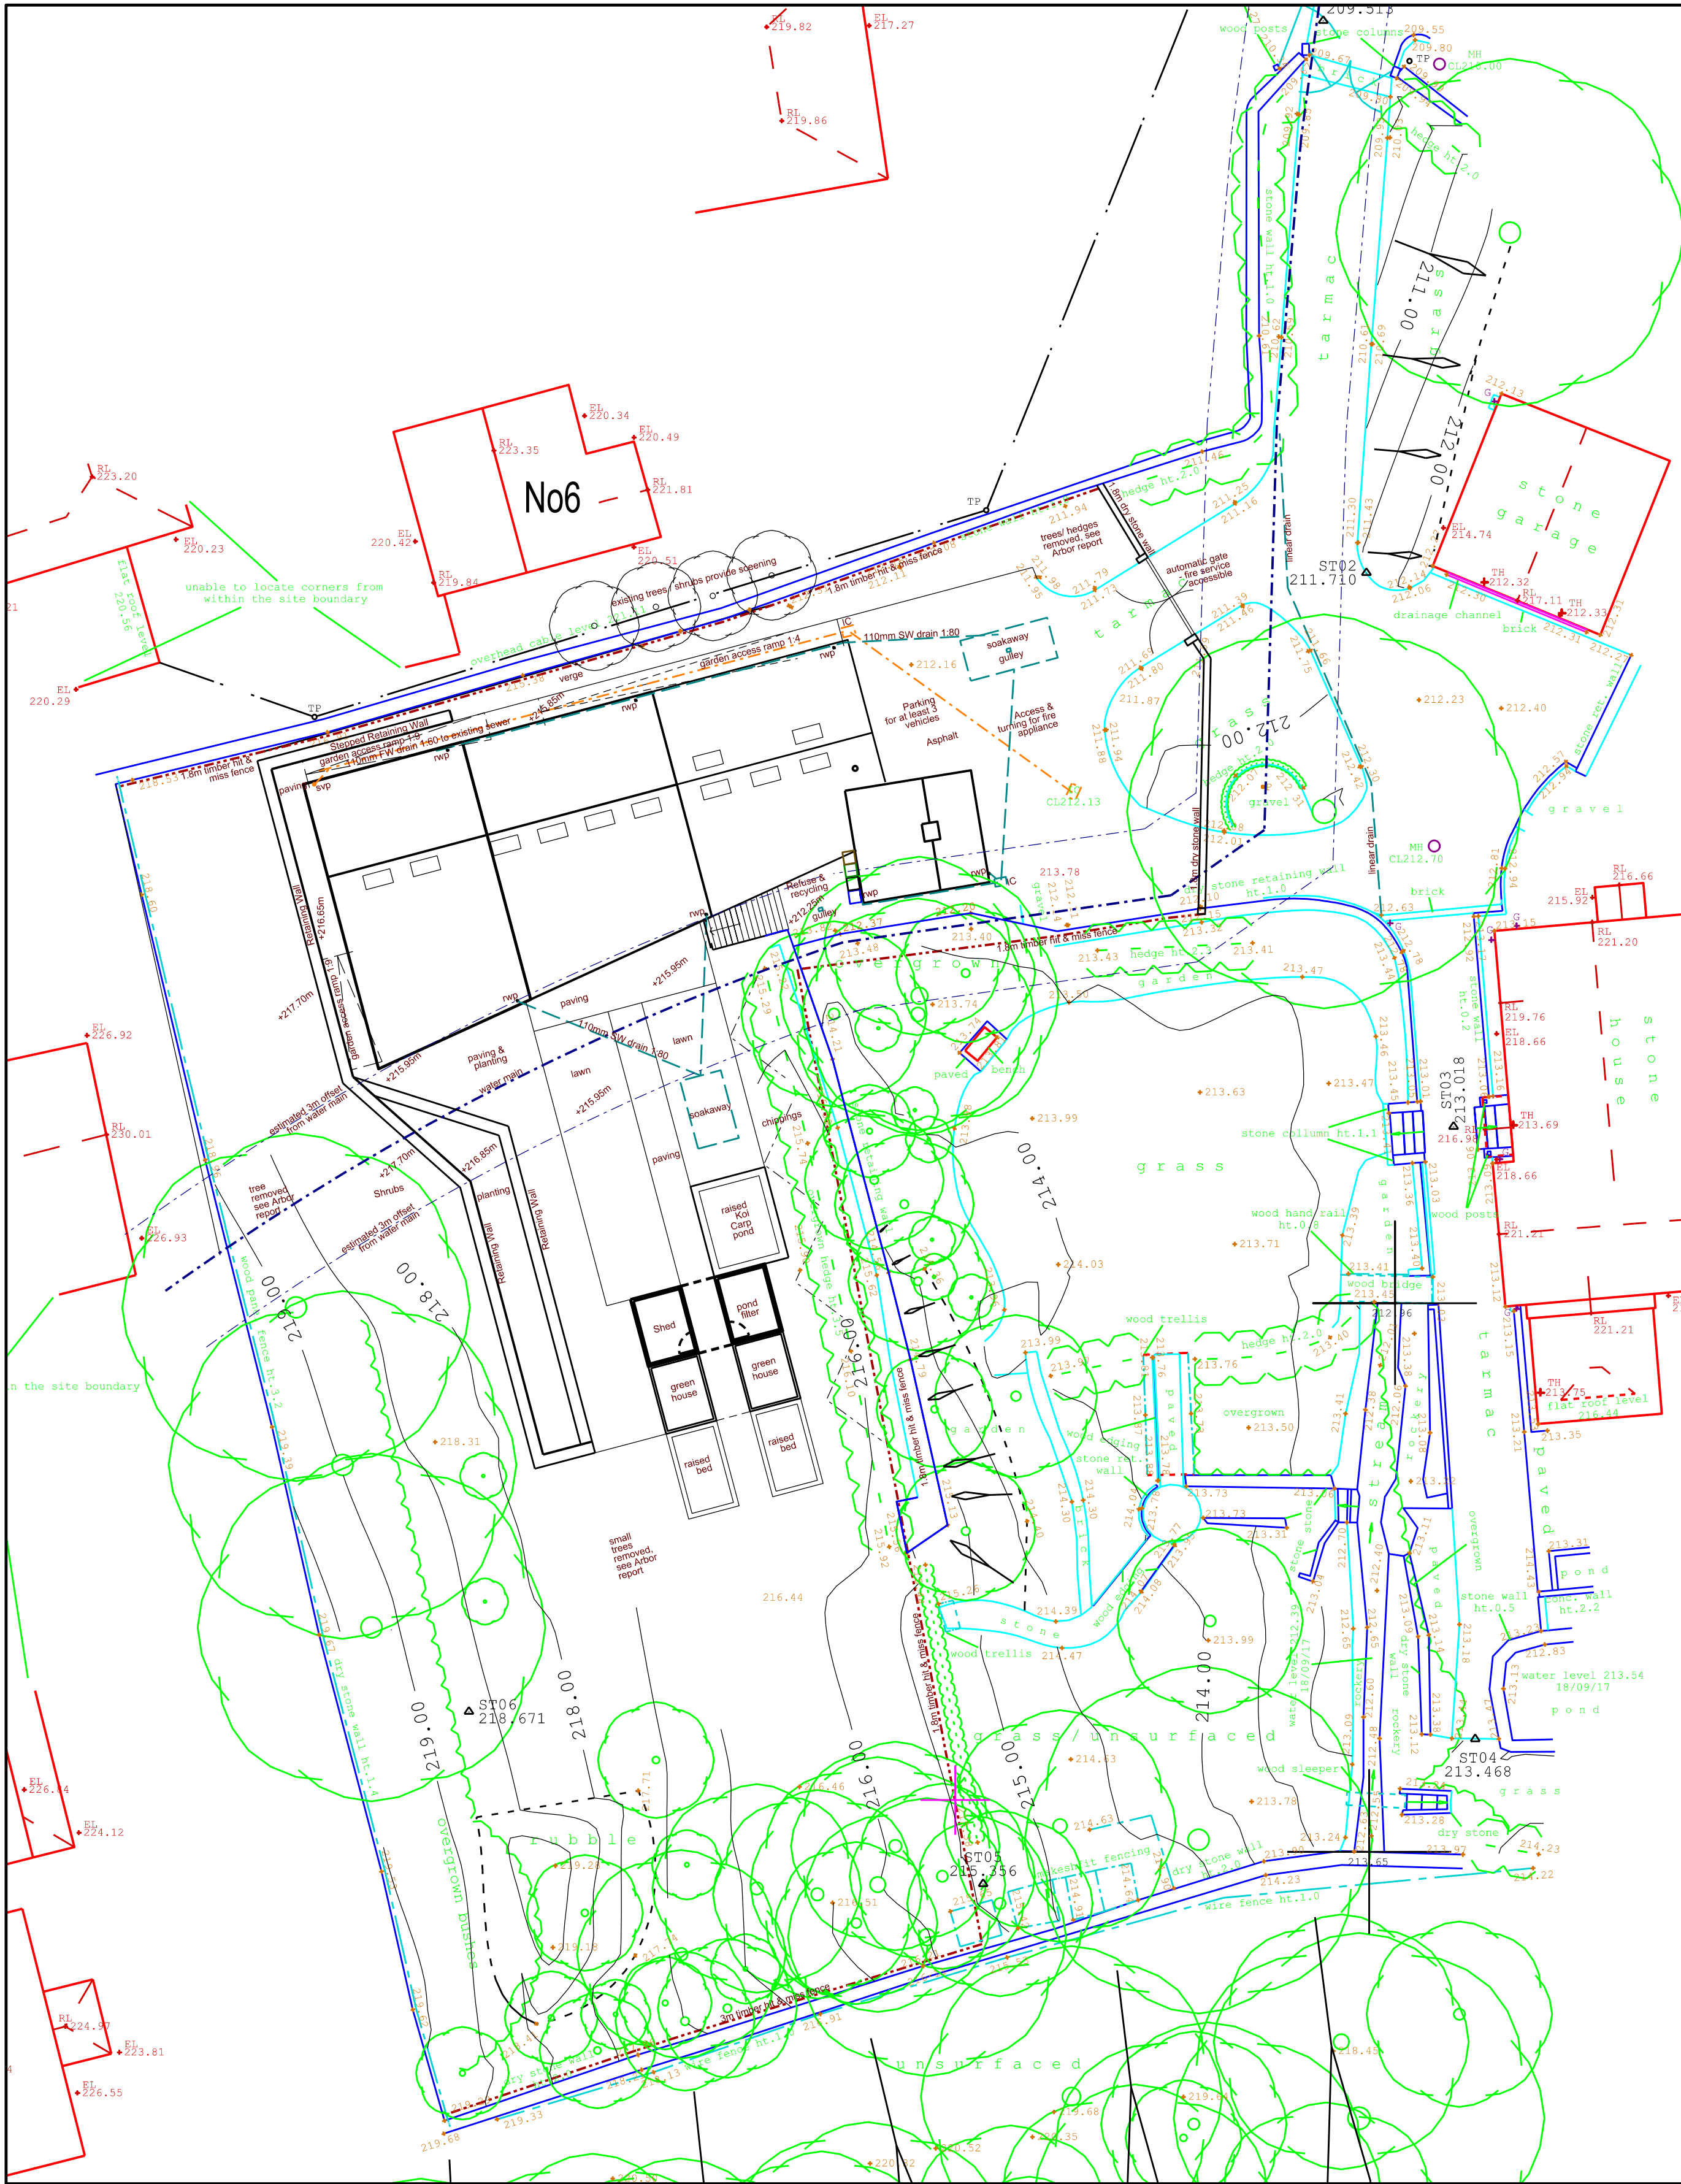

Site Plan - Proposed