


Notes

This Drawing is an instrument of service and shall remain the property of Align Property Partners Ltd copyright ©. It may not be reproduced or copied in any form. It shall not be used for the construction, enlargement or alteration of a building or area other than the said project without the authorisation of the issuing office.
Contractors shall verify and be responsible for all dimensions and conditions and shall report any discrepancies to the issuing office before proceeding with any work. Drawings shall not be scaled.

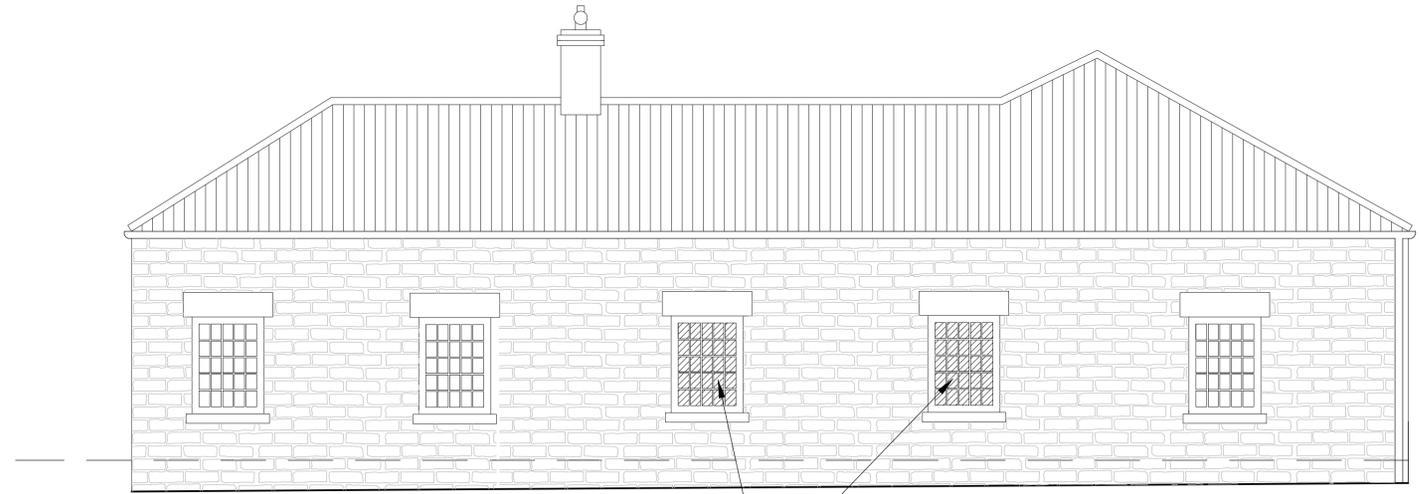


Proposed Elevation B - Scale: 1:50

Proposed opaque screen film attached to windows for privacy. Applied to inside face




Proposed Elevation A
Scale: 1:50

- Changing Places Sign on the door
- Proposed solid replacement timber door with minimum clear opening width of 1000mm. Decorated Hollybush Green - BS4800 14-C-39 to match existing doors.
- Timber ventilated louver above door leaf to match existing style. Door panel height increased to 2110mm.
- Possible minor widening to allow clear opening width of 1000mm. Subject to door manufacturer details by contractor.
- Handle
- Push plate automatic door opener

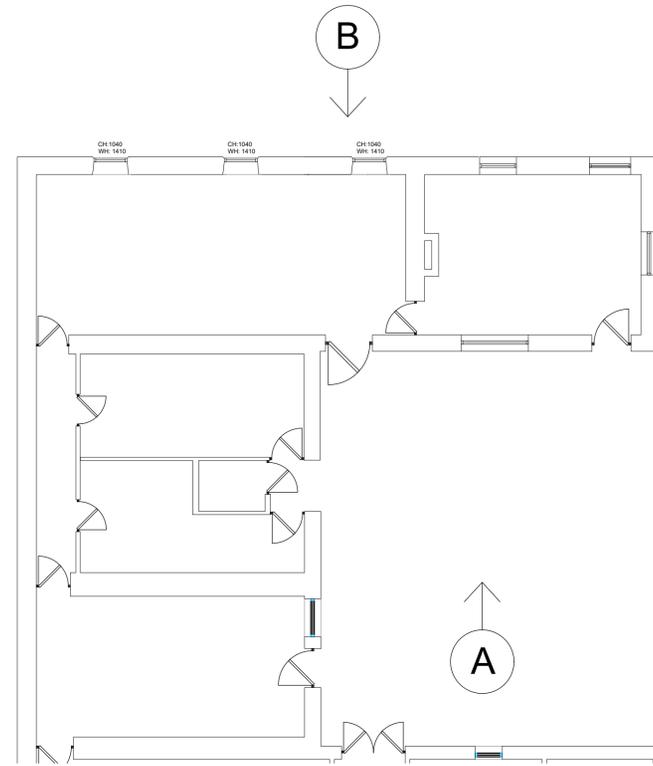

Floor Plan
Scale: 1:100

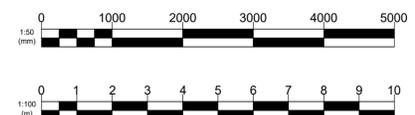

Note: Unless noted otherwise all materials are existing as noted on drawing 030'
Note: Location of roof mounted mechanical extract ventilation to be confirmed

P1	Listed Building Consent	JG	RG	RG
Ver.	Details	23/08/23	23/08/23	23/08/23
		Author & Date	Checked & Date	Approved & Date
align PROPERTY PARTNERS				
White Rose House (2nd Floor), Northallerton Business Park, Thurston Road, Northallerton, DL6 2NA Tel: 01609 797373				
Client: Barnsley Metropolitan Borough Council				
Project name: Elsecar Forging Ahead Scheme				
Drawing Title: Changing Places				
Proposed Elevations				
Purpose: Listed Building Consent				
Scale	Drawn	Checked	Approved	
1:50, 1:100	AB	RG	RG	
Original Size	Date	Date	Date	
A1	09/08/23	23/08/23	23/08/23	
Drawing Number	BC2208.03-APP-XX-XX-DR-A-031			Version
				P1