


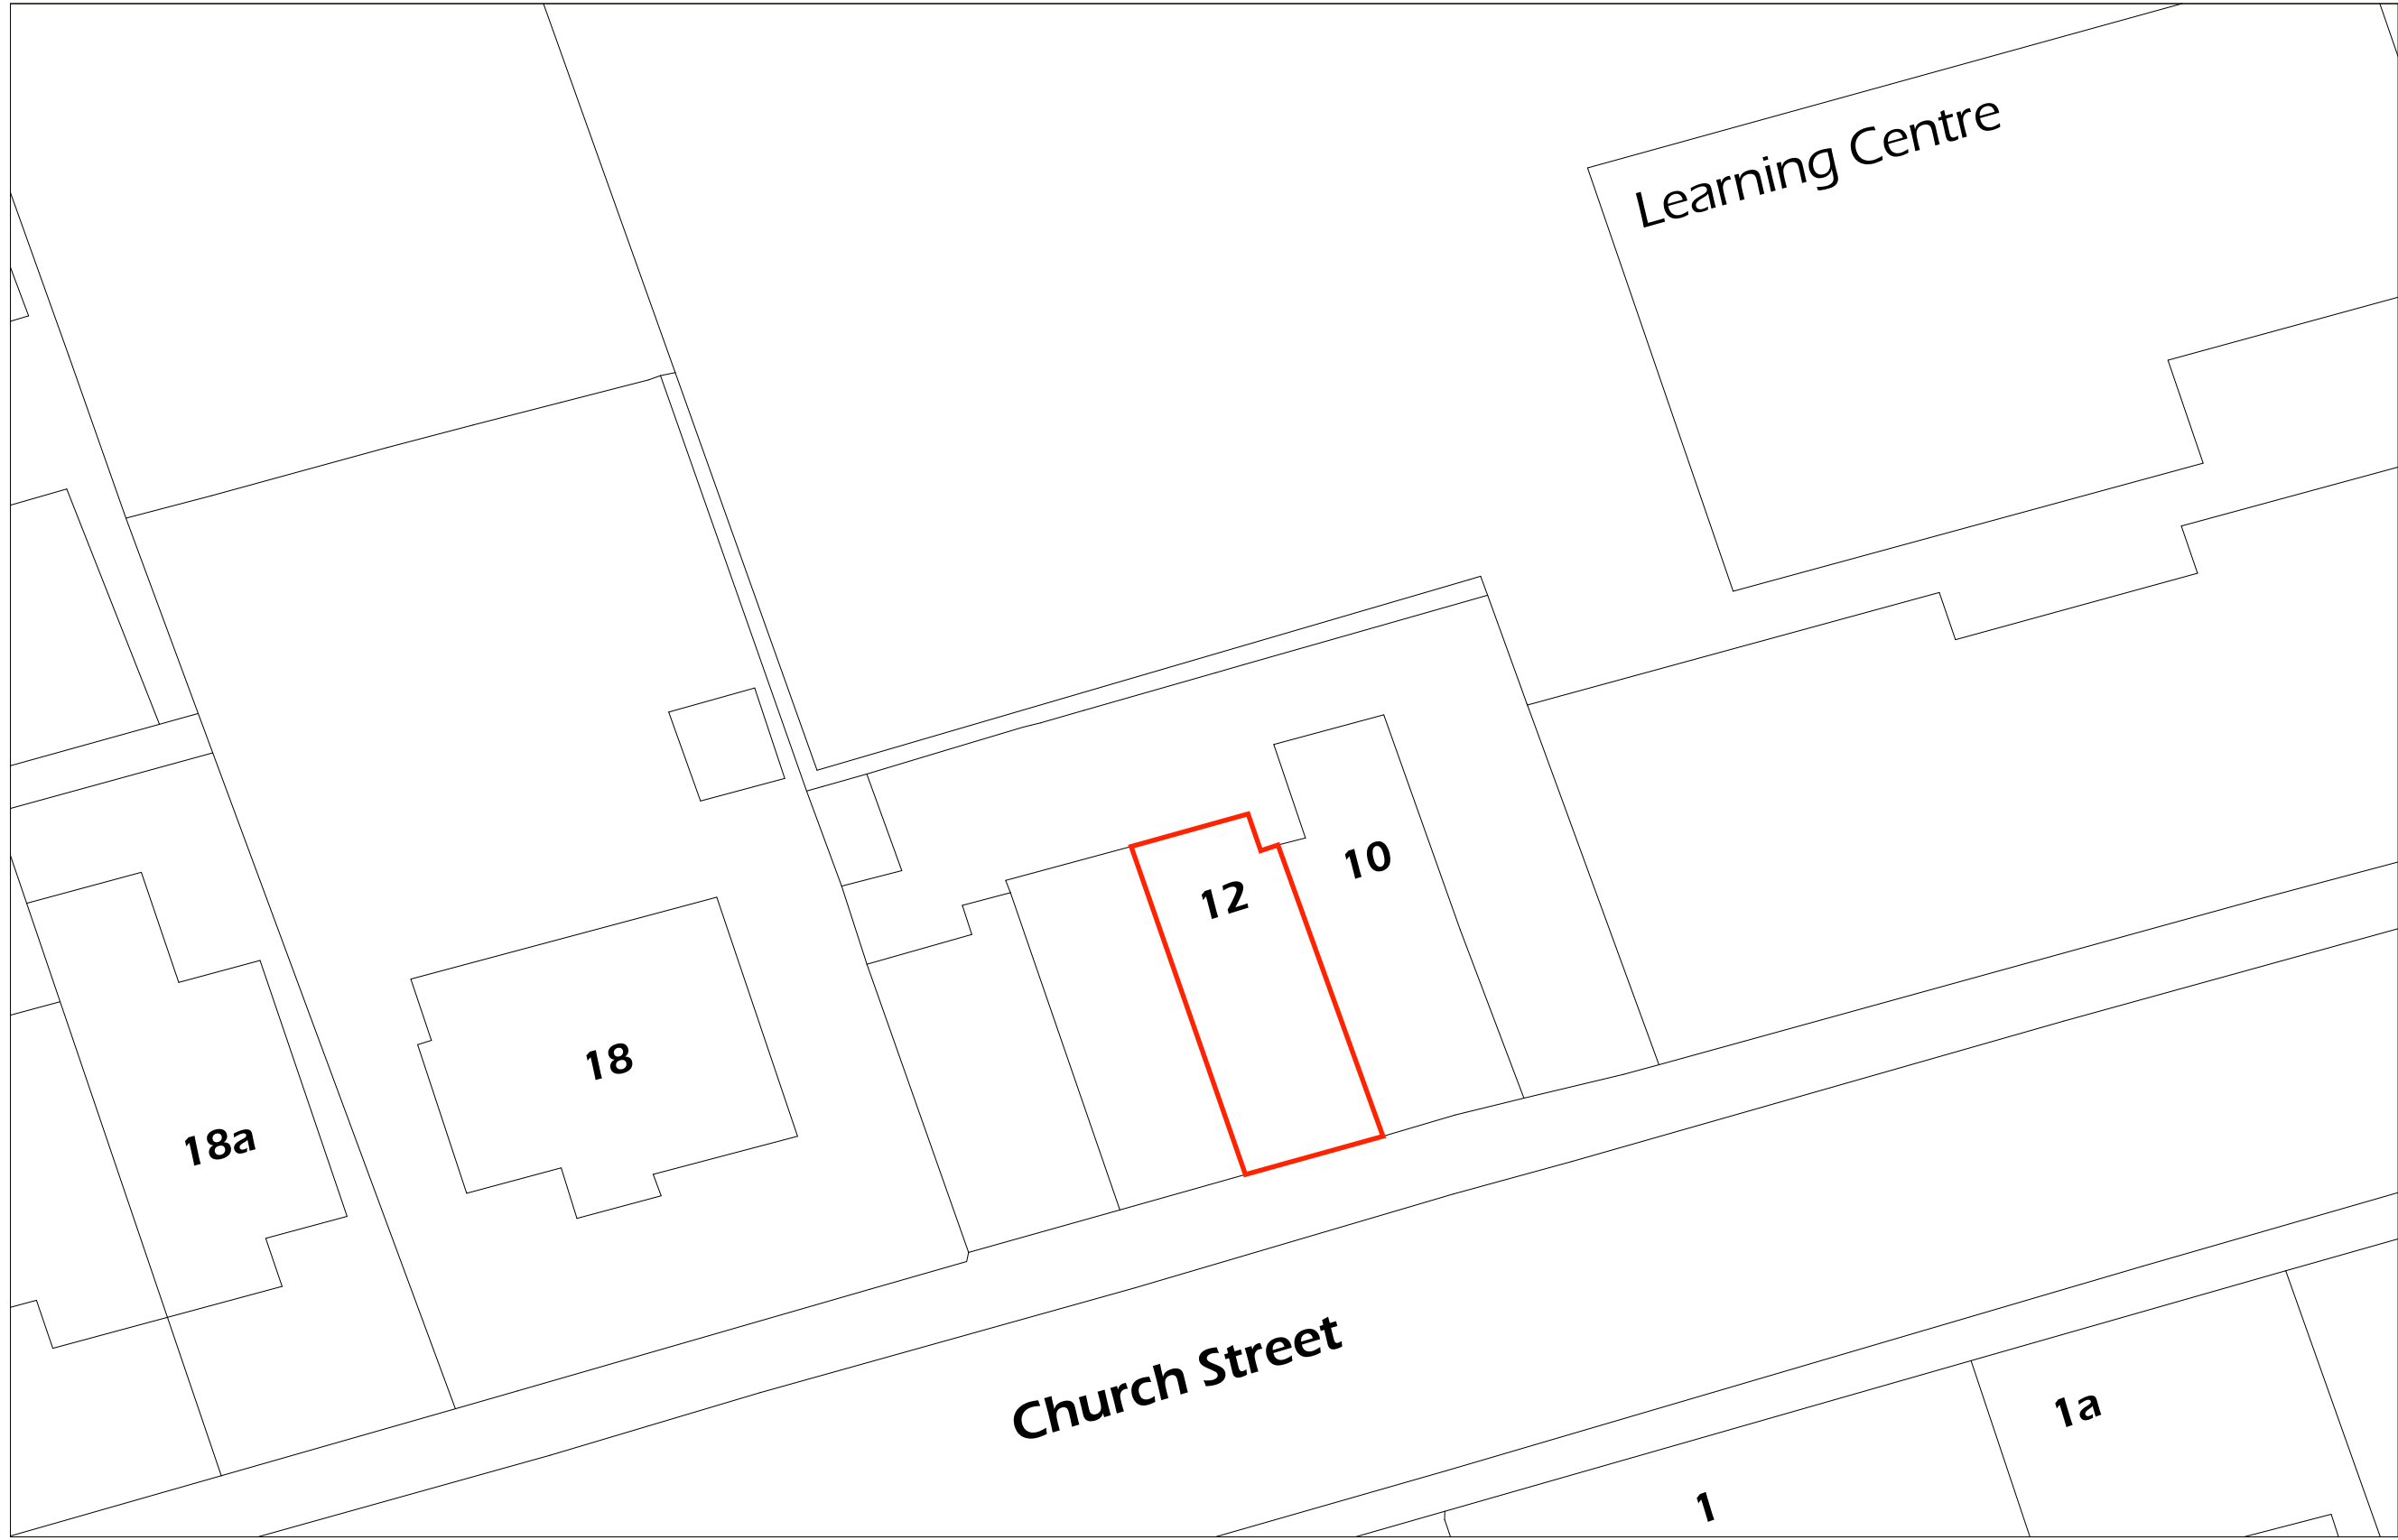

Site Plan 1:200 @ A3

Site Plan

ISSUE 07/03/2017
DRAWN BY Y.L

PROJECT Jump Chippy
PROJECT NO. DJN547-01

CLIENT Pathmanathan Sivakokilan
Jump chippy,
12, Church street,
Jump,
Barnsley,
South Yorkshire,
S74 0hz

COPYRIGHT This Drawing is protected by copyright, it may not be reproduced in any form or by any means for any purpose, without gaining written permission from Signature.
N.B Do not scale from this drawing. All dimensions and levels including abutment to existing structure are dependant on ongoing site work and should be checked on site prior to commencement. All dimensions are in millimeters unless stated otherwise. All work is to be carried out in accordance with British Standard Codes of Practice, Statutory requirements and the Contract Documents

Signature Design
Signature Ltd
Bay 1, Bridle way
Bootle, Liverpool
L30 4UA
Sigcatid@gmail.com
0151 345 4505

