
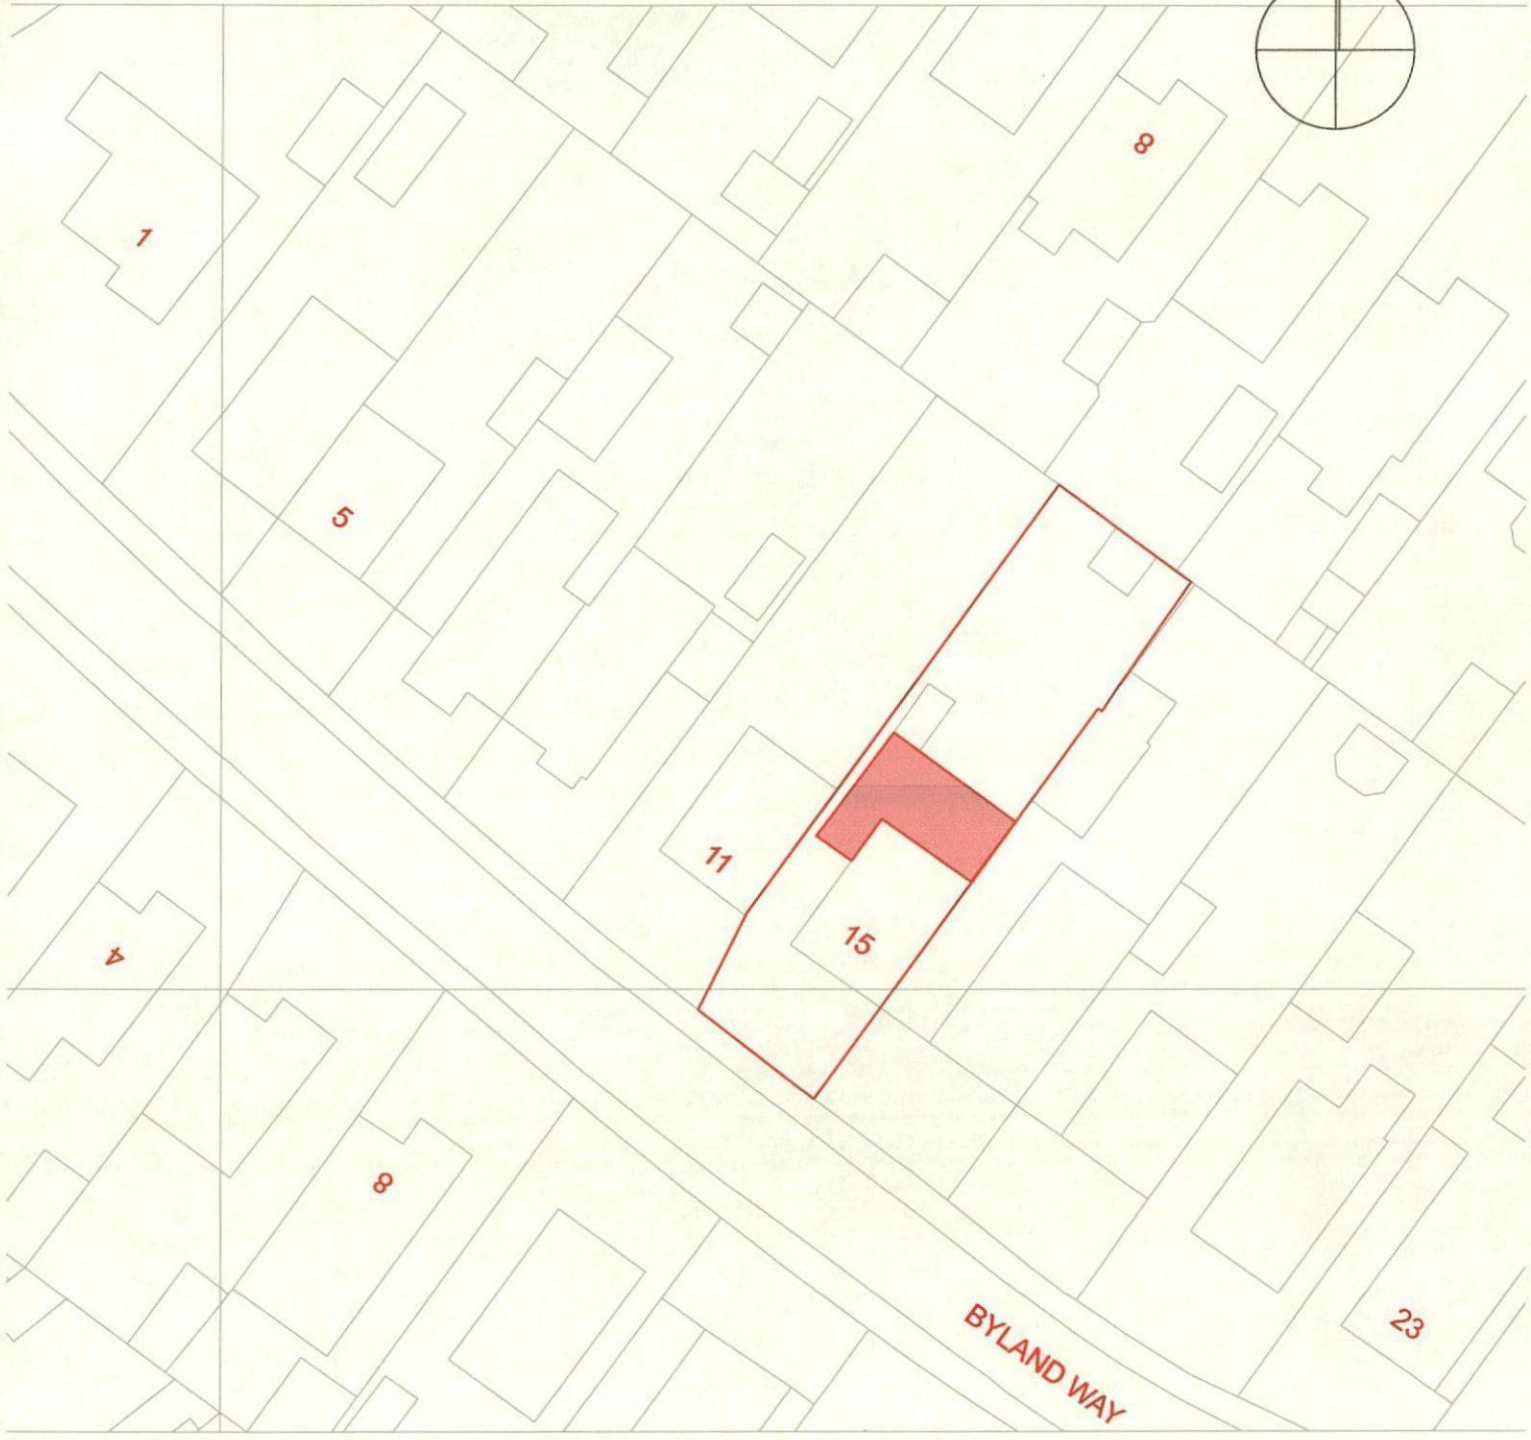


N

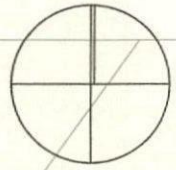

Alan Robinson
Chartered Architect BA Dip Arch RIBA, BSc (Hons)PM
2 Gawber Road, Barnsley S75 2AF
Tel/Fax 01226 286066 Mob 07947808933

Client **Mrs A Bruce**



Project: **Proposed Roar and Side Extension to
15 Byland way, Monk Bretton, Barnsley**

Drawing Name **Site Plan**

Drawing Scale: 1/500

Rev: #Rev:

N

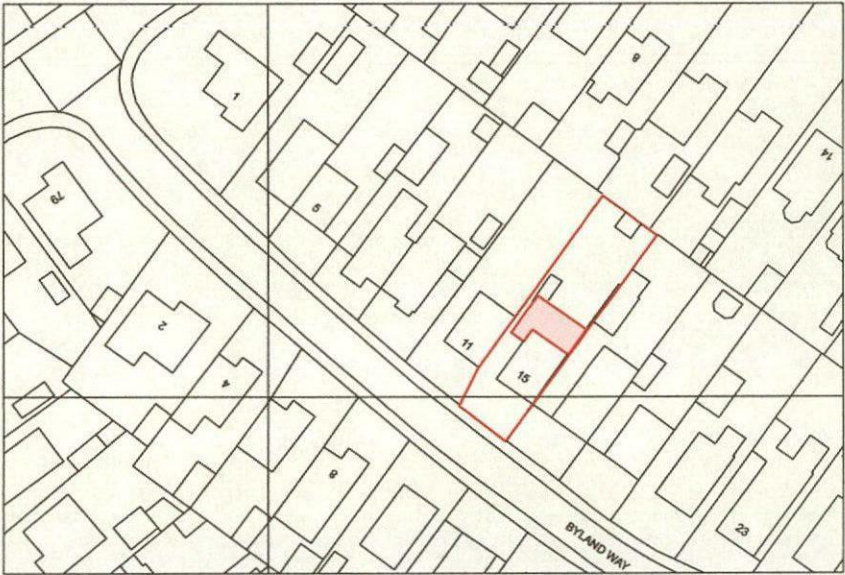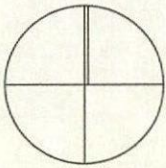

0.

Ground Floor (15)

1:1250

Alan Robinson
Chartered Architect BA Dip Arch RIBA, BSc (Hons)PM
2 Gawber Road, Barnsley S75 2AF
Tel/Fax 01226 286066 Mob 07947808933

Client **Mr A Bruce**

Project: **Proposed Rear and Side Extension to
15 Byland Way, Monk Bretton, Barnsley**

Drawing Name **Site Plan**

Drawing Scale: 1/1250

Rev: #Rev: