


Notes

1. Do not scale drawing. If in doubt contact DMS Architecture Ltd.
2. All dimensions are in millimetres unless noted otherwise.
3. Not for construction unless otherwise shown.
4. When appropriate, this drawing to be read in conjunction with project specific Designers Risk Assessments, produced in accordance with requirements of Regulation 13 of the Construction (Design and Management) Regulations 2007.
5. The design shown on this drawing is the property of DMS Architecture Ltd and is not to be used or the drawing copied, communicated or disclosed, in whole or in part, except in accordance with a contract, licence or agreement in writing with DMS Architecture Ltd.




PROPOSED FRONT ELEVATION - SCALE 1:100

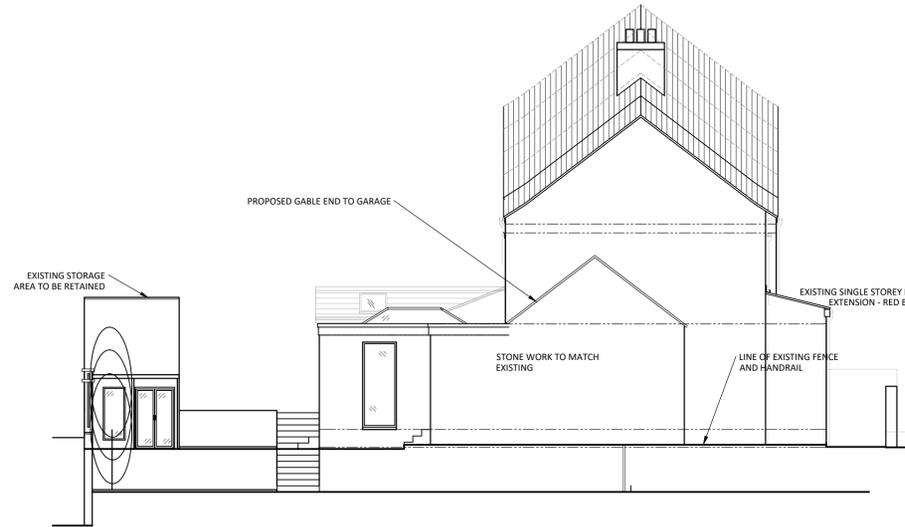


PROPOSED SIDE ELEVATION - SCALE 1:100




PROPOSED REAR ELEVATION - SCALE 1:100

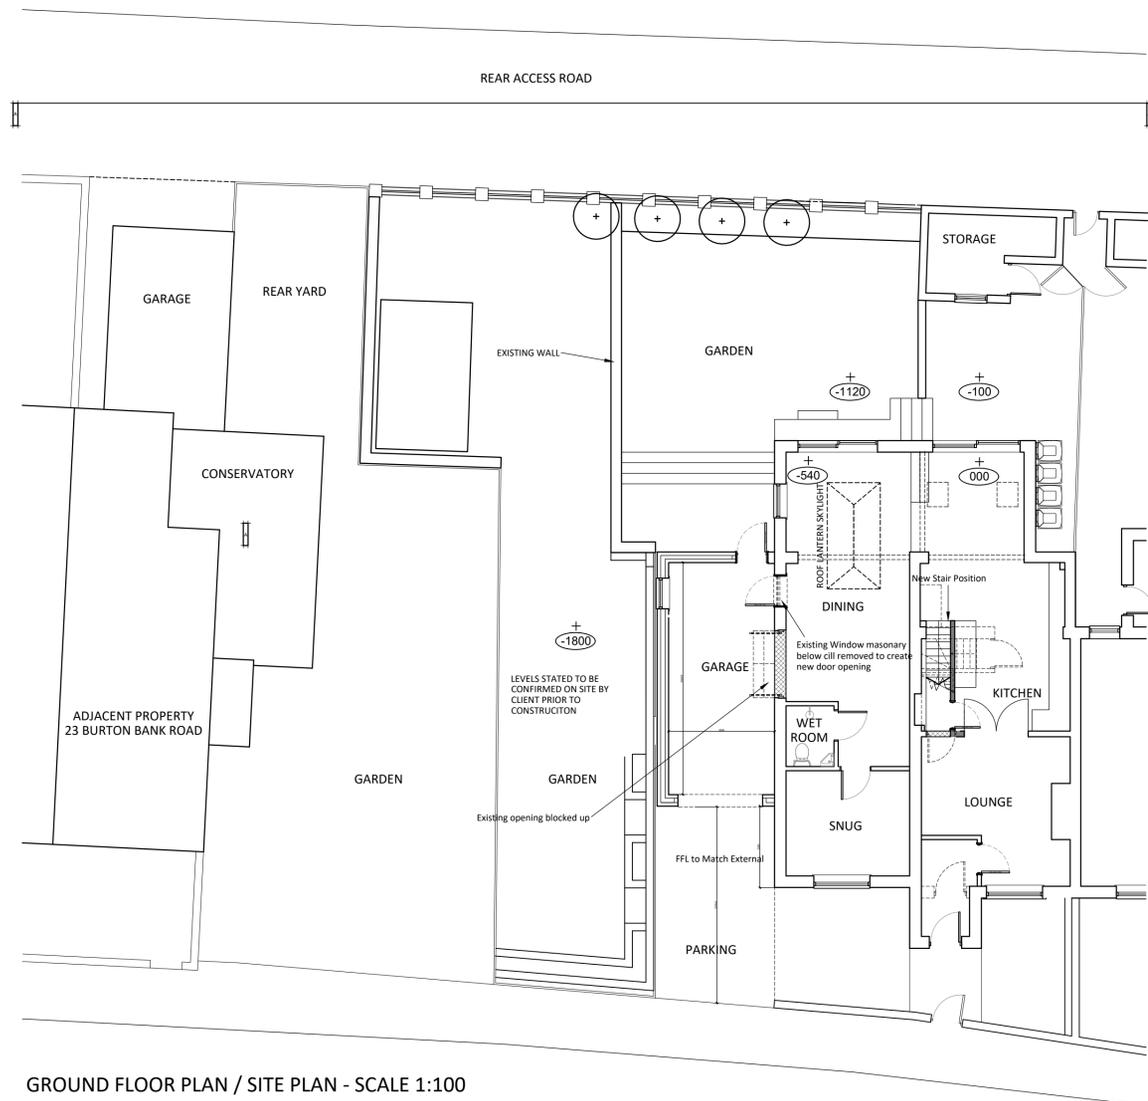


GROUND FLOOR PLAN / SITE PLAN - SCALE 1:100

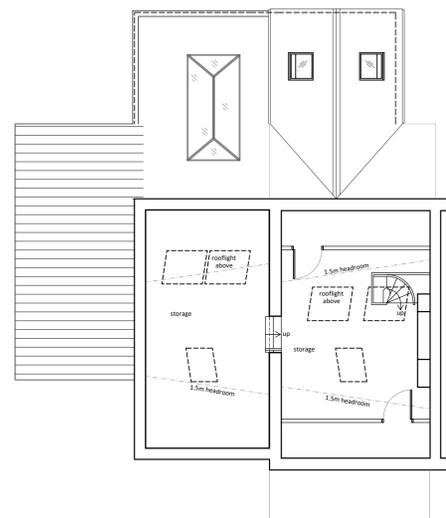


SECOND / ROOF SPACE FLOOR PLAN

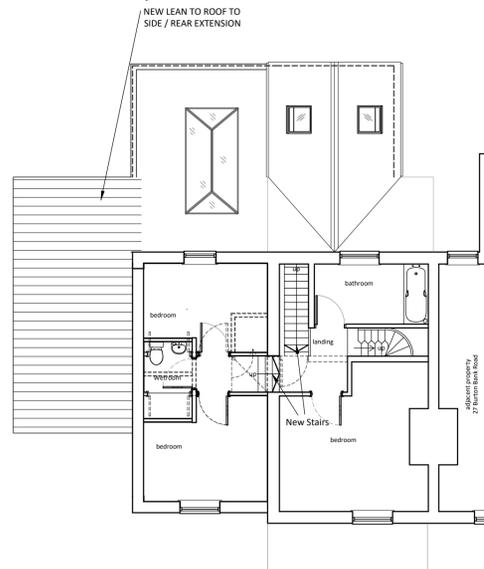

FIRST FLOOR PLAN

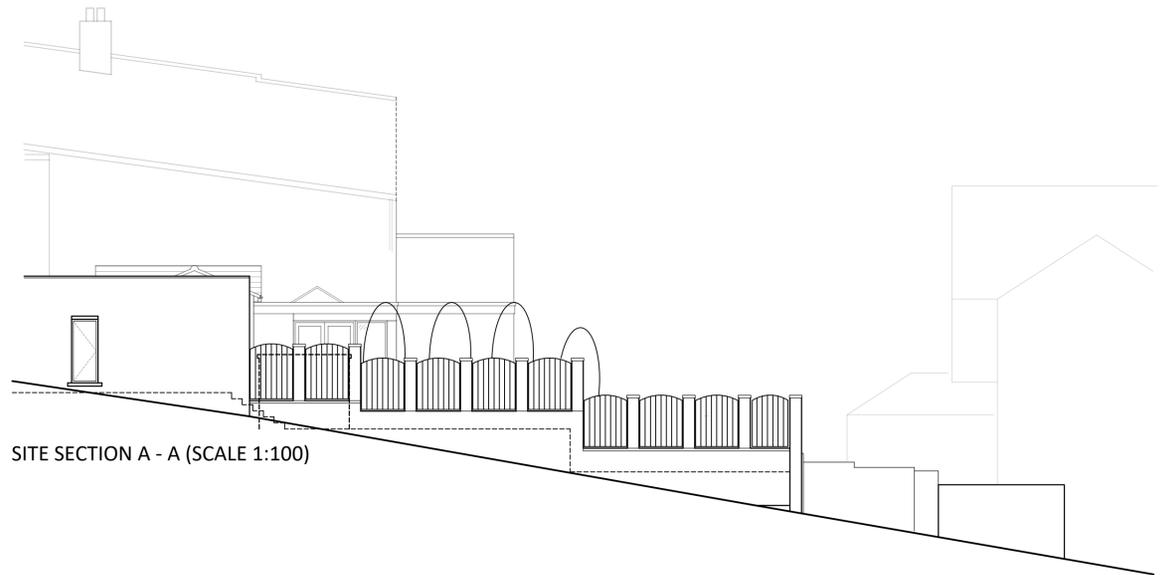

SITE SECTION A - A (SCALE 1:100)

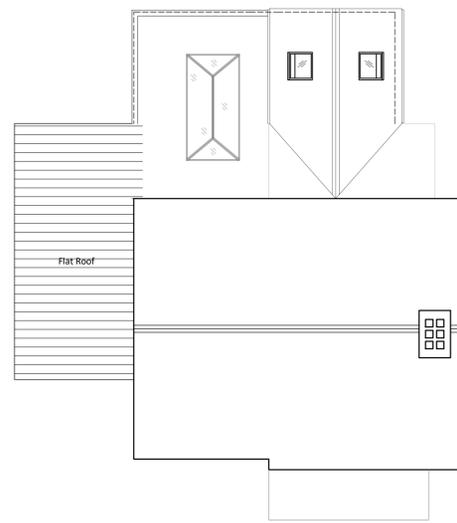

PROPOSED ROOF PLAN

REV.	DATE	DESCRIPTION	DRN.	CKD.
C	13.10.21	Amended Roof to Pitched	MRB	MS
B	20.09.21	Amended Roof to Lean to	MRB	MS
A	06.09.21	Amended Side Extension	MRB	MS

DMS
ARCHITECTURE

THE OLD POLICE STATION, HIGH STREET
NORMANTON, WF6 2AL
Tel: 01924 899749

E-mail: mail@dmsarchitecture.co.uk www.dmsarchitecture.co.uk

PROJECT
MR & MRS ASHWORTH
PROPOSED EXTENSION
25 BURTON BANK ROAD,
MONK BRETTON, BARNSELY, S71 2AB

TITLE
PROPOSED FLOOR PLANS, ELEVATIONS

STAGE
PLANNING DRAWINGS

PROJECT No.	DRAWING No.	REV.
1626	1626 A(20)002	C
SCALE	DATE	
1:100 @ A1	FEBRUARY 2021	
DRAWN	CHECKED	
MRB	MS	