


Front Elevation

Side Elevation

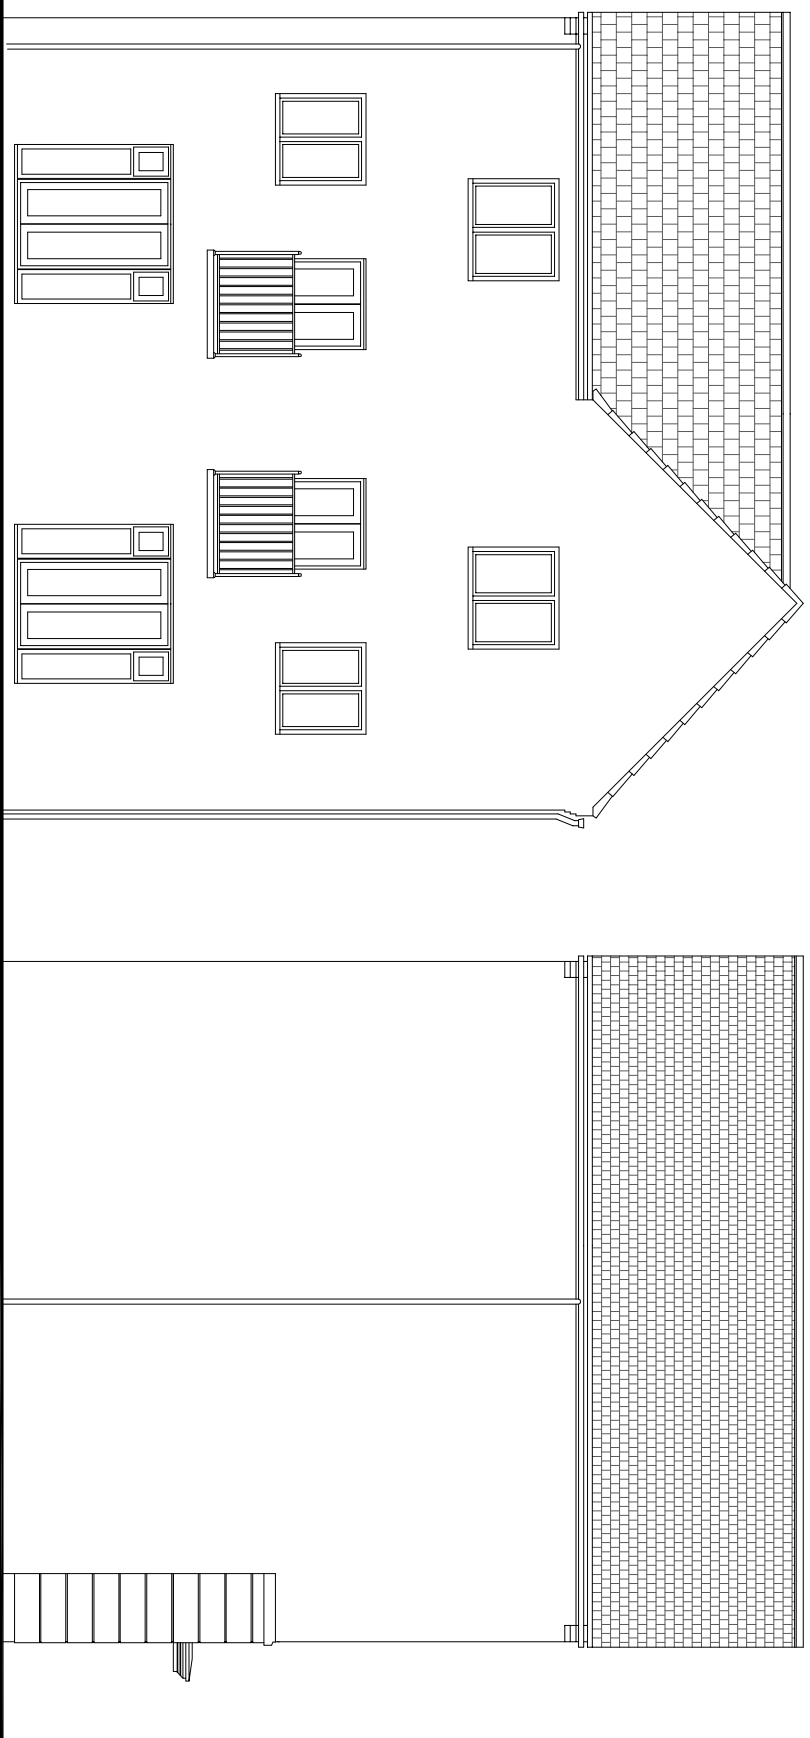

Rear Elevation

Side Elevation

HOUSETYPE PC33 – Charlbury [1299] (AS/OP)

CLIENT
TAYLOR WIMPEY YORKSHIRE

PROJECT
**PROPOSED RESIDENTIAL DEVELOPMENT
 KINGSTONE SCHOOL, BARNSLEY**

DRAWING OF
**PLOTS 35&34 – PC33 ELEVATIONS (AS/OP)
 DISTINCTIVE RANGE PLANNING DWG**

MARKETING NAME

A | 04.06.14 | Ground floor render & linked gateway to adjacent plots added

drawing no	rev	date
P13:4718:53	A	FEB 14
scale @ A3	drawn	check
1:100	RB	SL
		date
		FEB 14

- architectural design
- town planning
- landscape architecture

John R Paley Associates

1 Red Hall Crescent
 Paragon Business Village
 Wakefield WF1 2DF

JRP

t-01924 383322
 f-01924 384382
 e-info@jrpassoc.co.uk

RB | ALP