




FRONT ELEVATION
SCALE 1:100

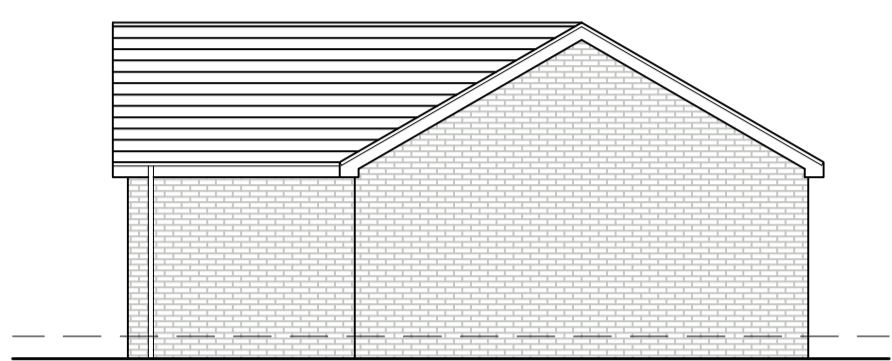

SIDE ELEVATION
SCALE 1:100

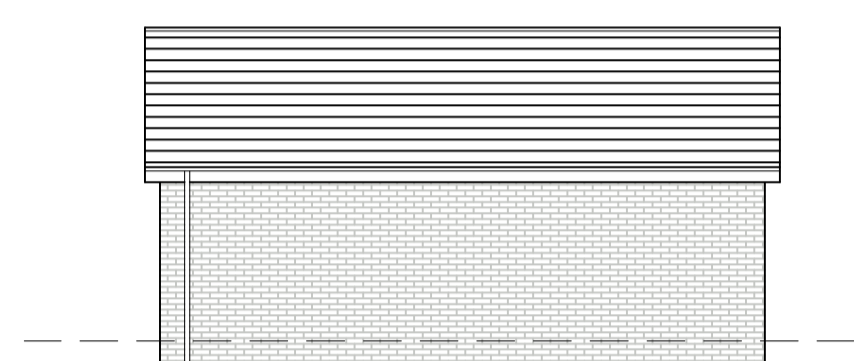


REAR ELEVATION
SCALE 1:100

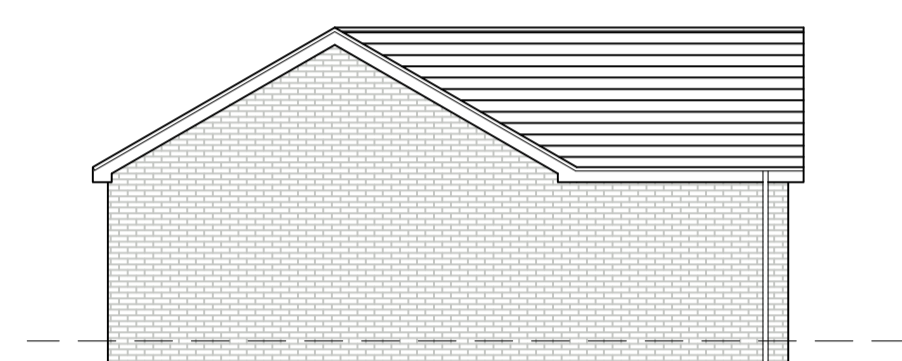


SIDE ELEVATION
SCALE 1:100



BLOCK PLAN
SCALE 1:500

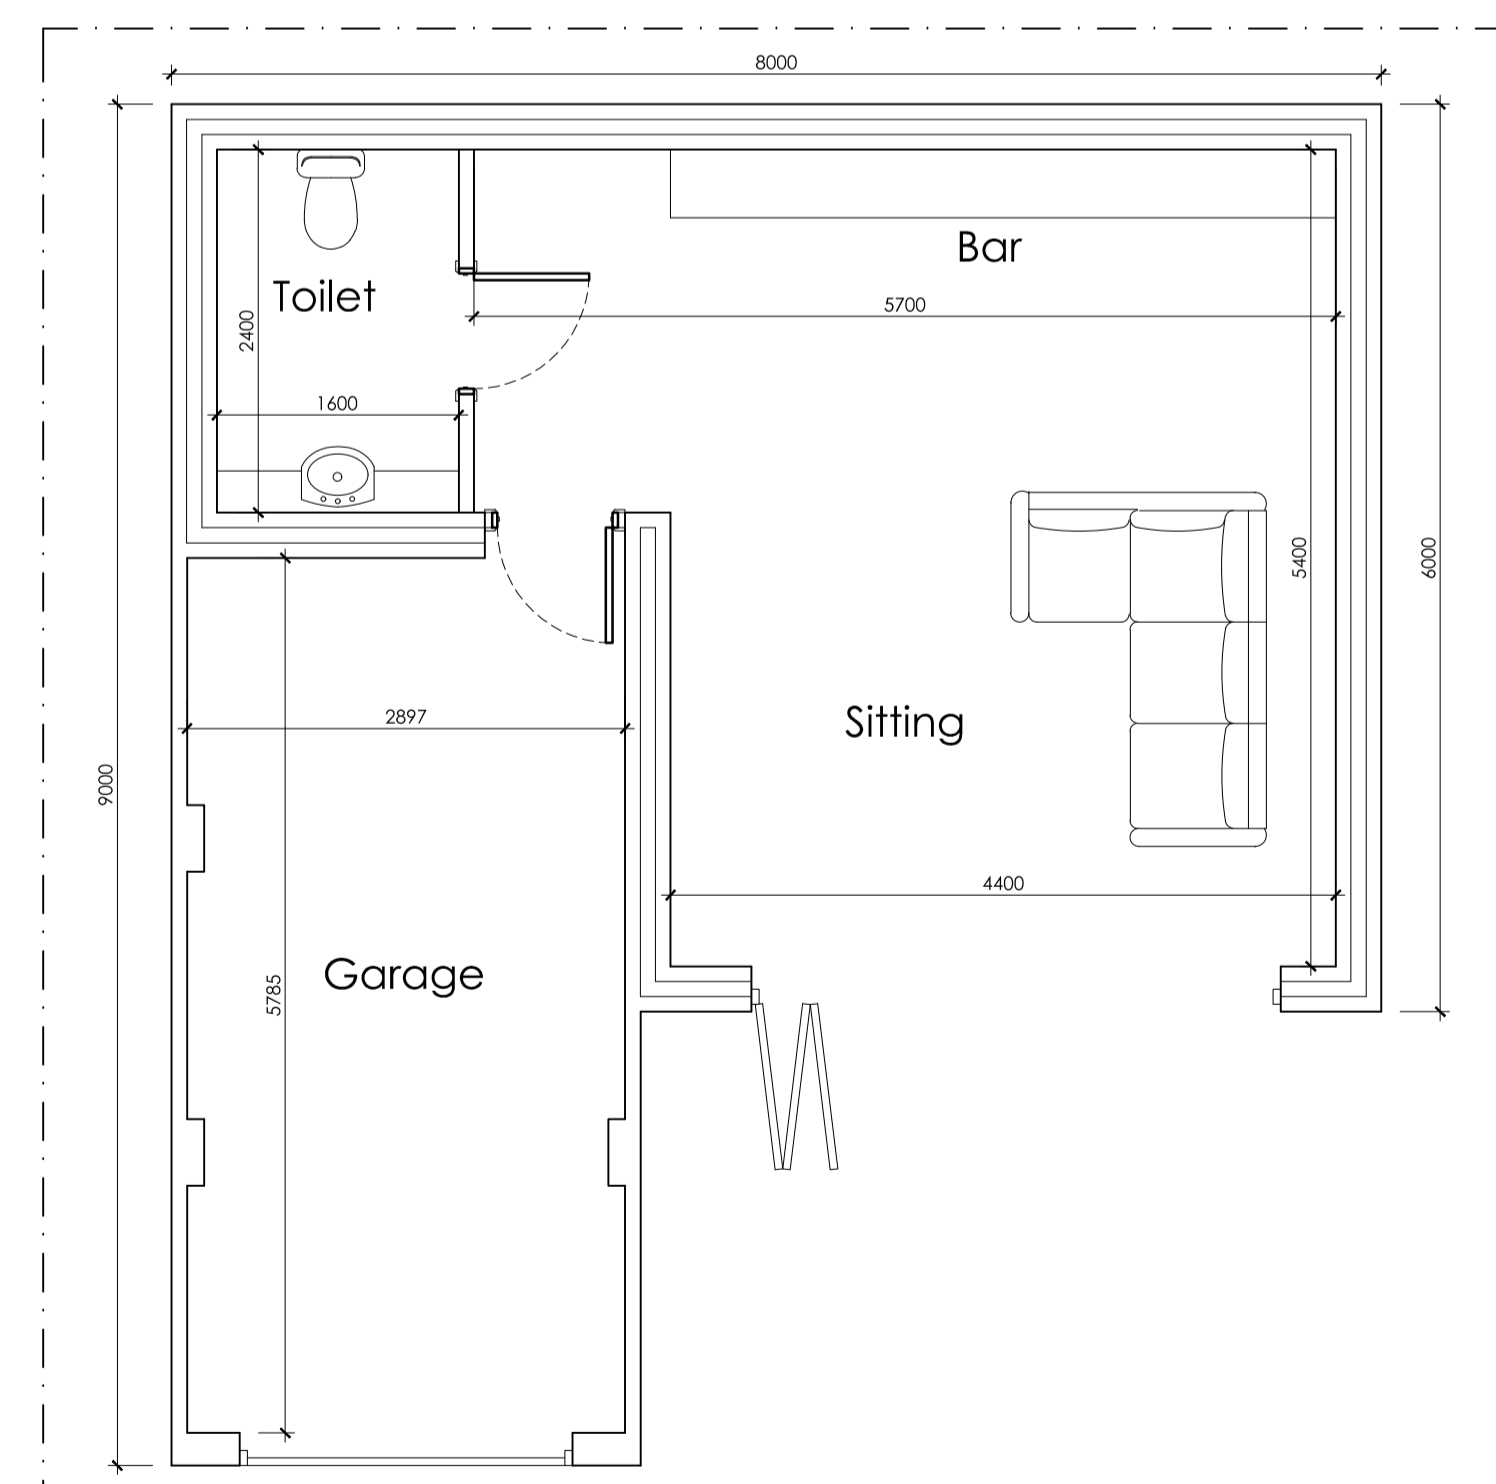

PROPOSED GROUND FLOOR PLAN
SCALE 1:50

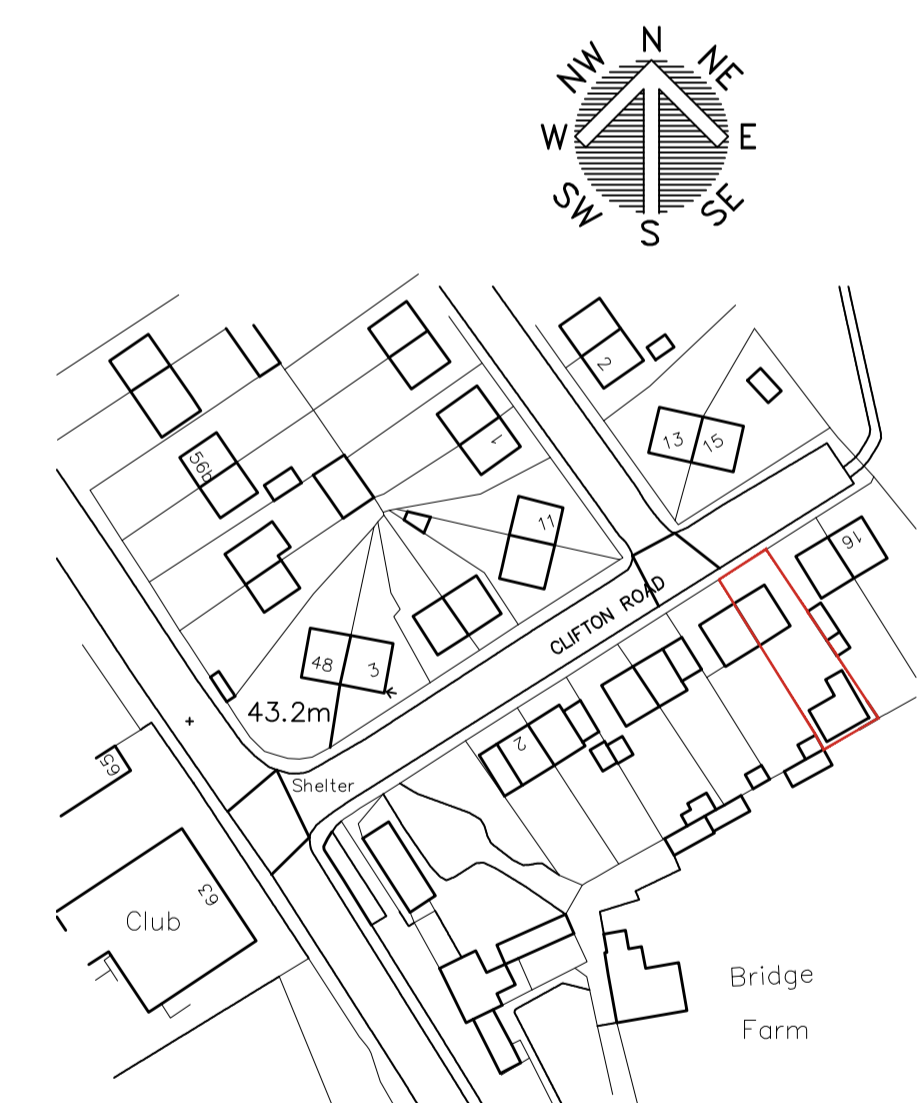

LOCATION PLAN
SCALE 1:1250

		OFFICE ONE, 34 VICTORIA ROAD, BARNSELEY, S70 2BU		Phone: 01226 208482 Email: info@whiteaguspartnership.co.uk Web: www.whiteaguspartnership.co.uk	
ARCHITECTURAL SERVICES					
Project: PROPOSED OUTBUILDING AT 12 CLIFTON ROAD, GRIMETHORPE BARNSELEY, S72 7EP			Client: MR S.NEEDLE		
Drawing Title: PLANS AND ELEVATIONS		Date: APRIL 2021	Scale: 1:50 & 1:100 @ A1		Ref: 21-035
Date: 17/05/2021	Suffix: A	Description: ROOF PITCH REVISED		Date: 17/05/2021	Suffix: B
Date: 17/05/2021	Suffix: B	Description: ROOF PITCH REVISED		Date: 17/05/2021	Suffix: B