





FRONT ELEVATION




REAR ELEVATION

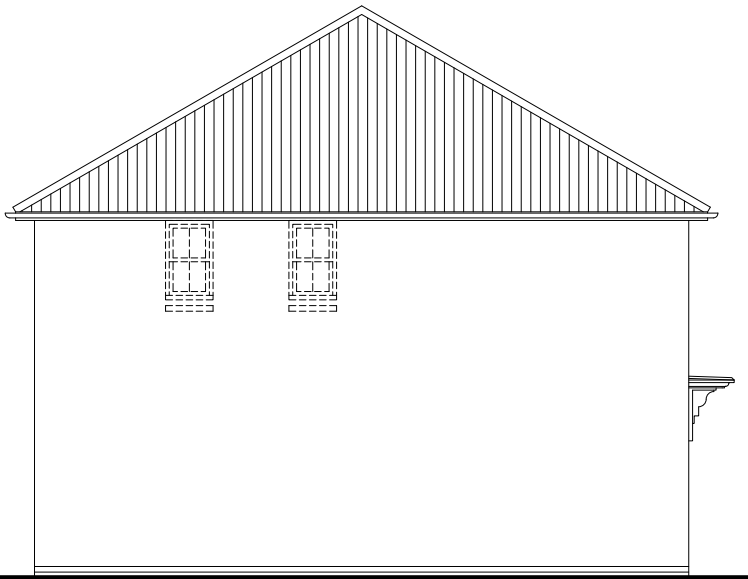

SIDE ELEVATION

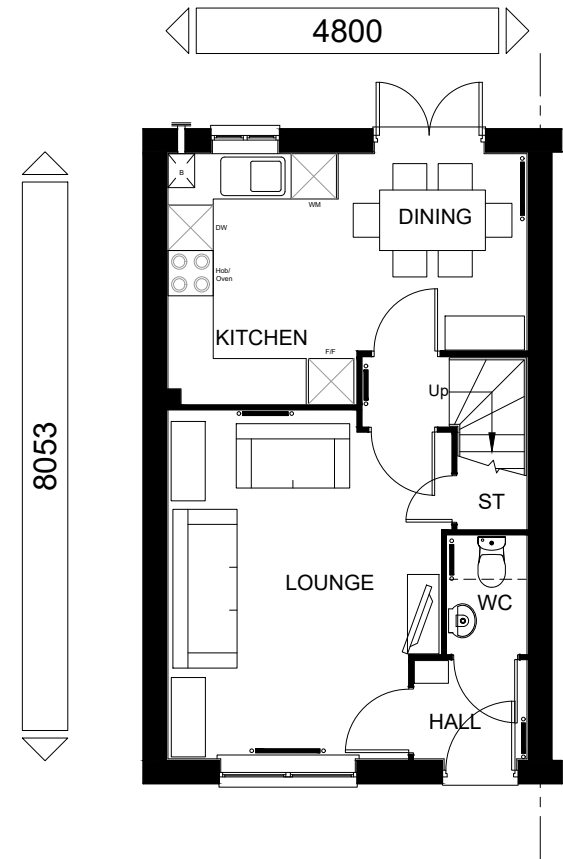


GROUND FLOOR PLAN

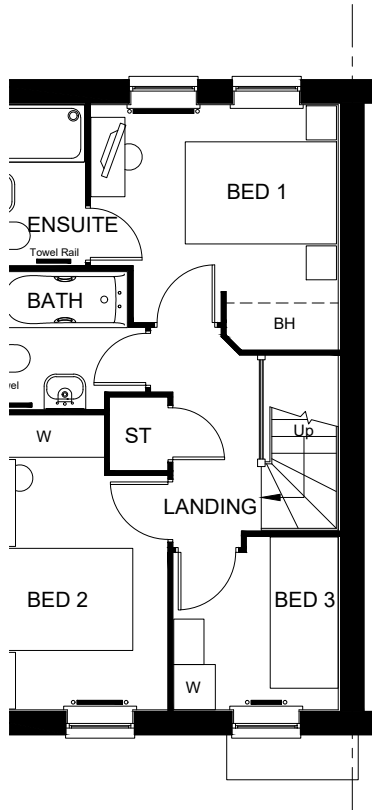

ST FLOOR PLAN

TOTAL FLOOR AREA : 832 Sqft

 

DAVID WILSON HOMES

WHERE QUALITY LIVES

Planning

Refer to Data Sheet

July 20

Sales Name: ARCHFORD

House Type Code: P382-EH7

Spec: A3

Drawn: GDT

Date: 08.09.16

Drawing No: 13

Checked: GDT

Scale: 1:100

WARNING TO HOUSE-PURCHASERS

Buyers are warned that this is a working drawing and the contents of this drawing are subject to change without notice. The drawings are provided for guidance only and are not to be used for construction purposes. The drawings are not to be used for any other purpose without the written consent of David Wilson Homes. 

Whilst we make every effort to ensure our drawings are up to date there may be an unavoidable delay in updating these due to changes in regulations and/or re-planning. Purchasers are advised to check with the Sales Adviser whether any alterations have been made to this drawing. The contents of this drawing do not constitute a contract, part of any contract or warranty unless specifically incorporated into the contract. They should not be relied upon for the purposes of entering into a contract to purchase any property.