


Key plan	North N 
-----------------	--

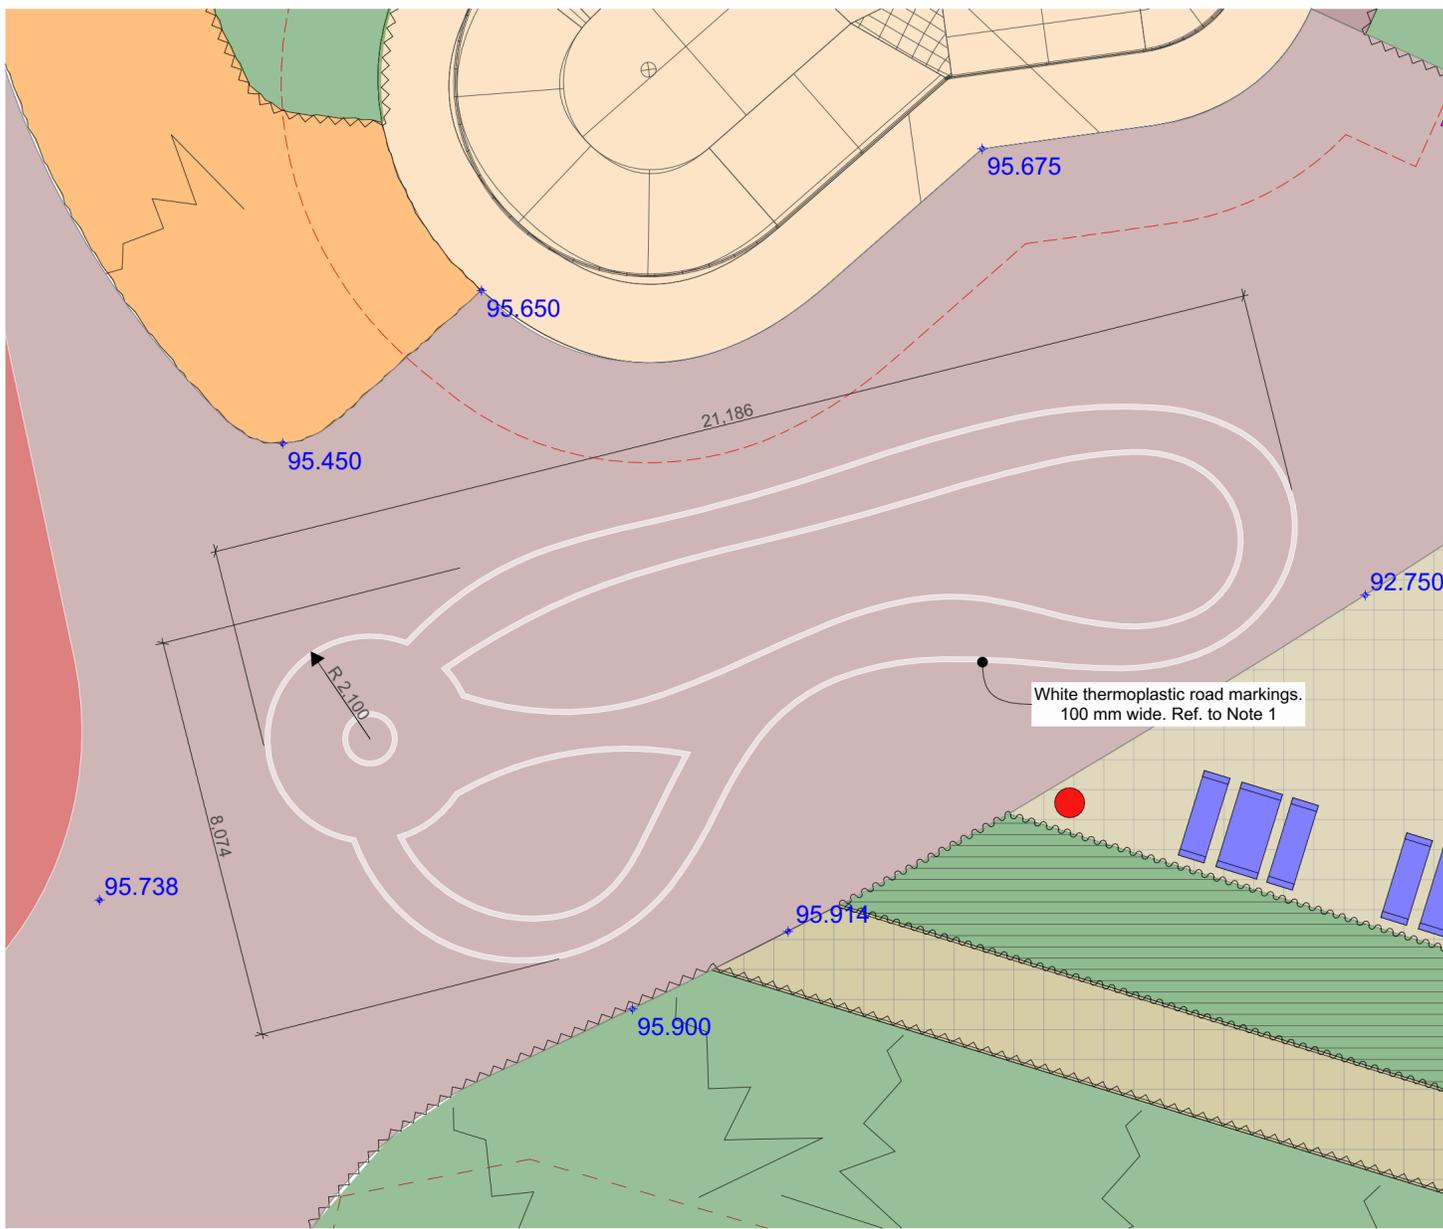

Proposed Site Plan
1:100

Legend

-  Electrical cable easement areas

- Hard surfaces:**
-  Proposed hard surface.
Ref. to dr. 24053-ARC-XX-XX-DR-C-6300
Proposed External Works
-  Pedestrian and light vehicle graded surface, Paving Area B
Ref. to dr. 24053-ARC-XX-XX-DR-C-6300
Proposed External Works
-  Activity zone surface with 2 m wide perimeter safety zone.
Refer to the engineer's details
-  Delineated (pedestrian/ cyclists) shared surface of variable width (min 3.5 m)

- Soft surfaces:**
-  Soft Landscape Area Inc.
Natural grassland/ wildflower
Ref. to dr. BALU-BBA-YAP-XX-DR-L-2002
-  Proposed shrub planting
Ref. to dr. BALU-BBA-YAP-XX-DR-L-2002
-  Proposed trees. Indicative location and size. Native and introduced.
Ref. to dr. BALU-BBA-YAP-XX-DR-L-2001

- Street furniture:**
-  Picnic set Type 1
Ref. to dr. BALU-BBA-YAP-XX-DR-L-2010
-  Proposed interpretation boards
Ref. to dr. BALU-BBA-YAP-XX-DR-L-2010
-  Proposed signage, including road signs
Ref. to dr. BALU-BBA-YAP-XX-DR-L-2010
-  Proposed litter bin
Ref. to dr. BALU-BBA-YAP-XX-DR-L-2010
-  Proposed external lighting element.
Refer to engineer's drawings for details. Location to be determined

- Other details:**
-  96.546 Proposed levels (outline).
Ref to civil engineer drawing for details
-  Embankments of various steepness
1:2.5 - 1:4

Note 1.

Thermoplastic Road Markings Specification:

All thermoplastic markings to comply with BS EN 1871.
 Retroreflectivity and colour performance to comply with BS EN 1436.
 White markings: BS 381C 355.
 Minimum thickness: 3 mm (±10%), with drop-on glass beads applied while hot.
 Surface to be dry, clean, and primed where required.
 Do not apply if surface/air temperature is below 5°C or in damp conditions.
 Skid resistance ≥ 45 SRV.
 Apply in accordance with SHW Clause 1212.
 All materials to be UKCA/CE marked.

P01	First issue	AF	SR	09/05/2025
Rev	Description	Drawn	Checked	Date



BOND BRYAN

e info@bondbryan.co.uk
w www.bondbryan.co.uk

Barnsley Metropolitan Borough Council




Barnsley Levelling Up Fund
Youth Zone Activity Park

Imaginative Road Design Layout

Originator project ref 23048	Purpose of Issue For planning
Scale(s) 1:100	
Paper size A2	Revision description Preliminary

project originator volume level type role number	revision
BALU - BBA - YAP - XX - DR - L - 8050	P01