



Drawing No.	Rev No.
MCG006 -003	

DO NOT SCALE: Contractor to check all dimensions and report any omissions or errors


NOTES

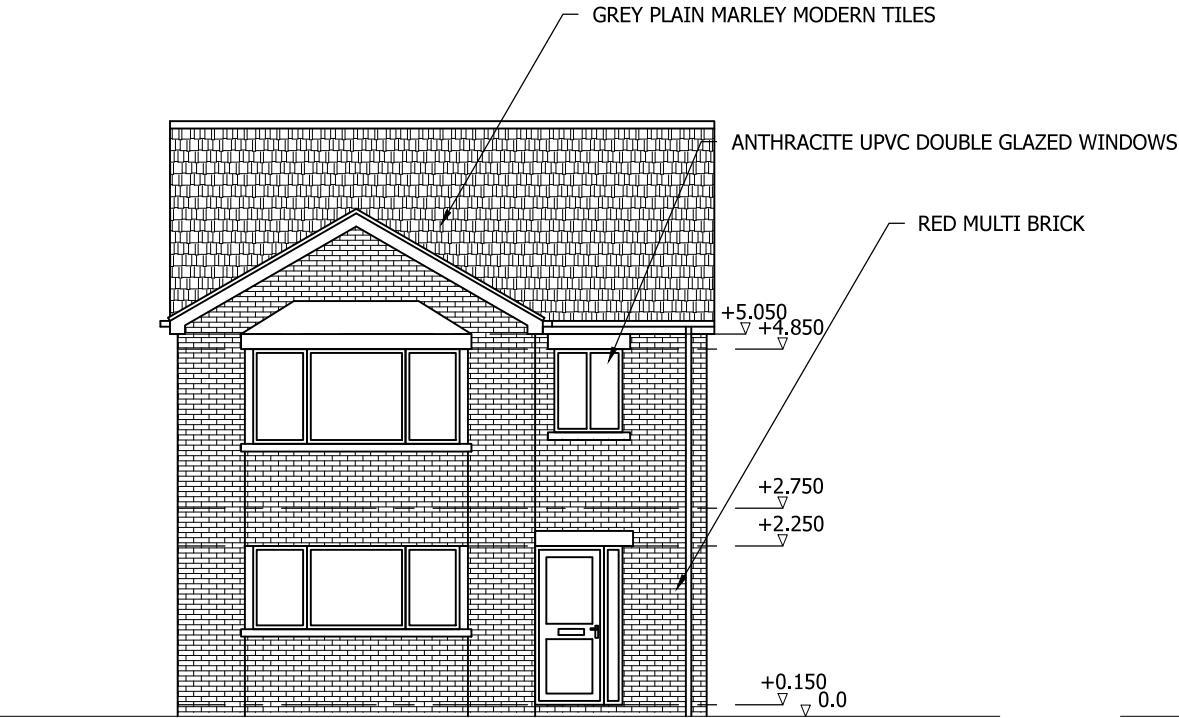


PROPOSED FRONT ELEVATION
SCALE 1:100 AT A3

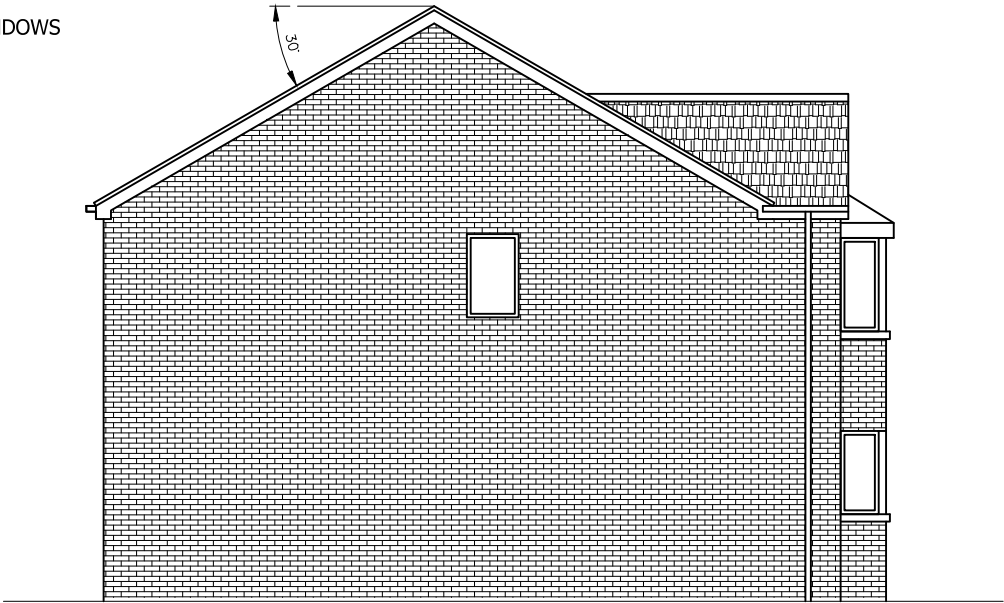

PROPOSED END ELEVATION
SCALE 1:100 AT A3

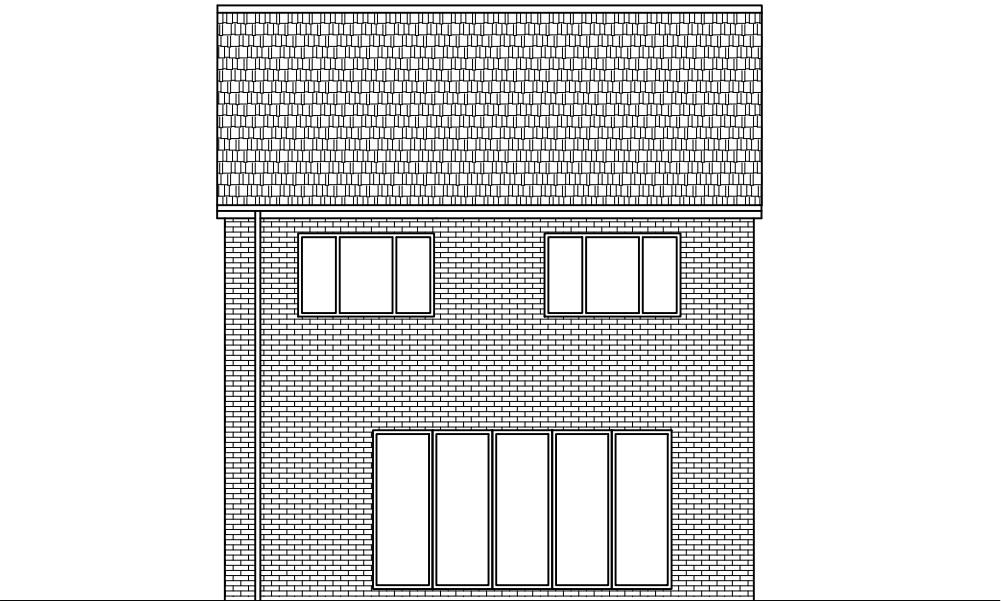

PROPOSED REAR ELEVATION
SCALE 1:100 AT A3

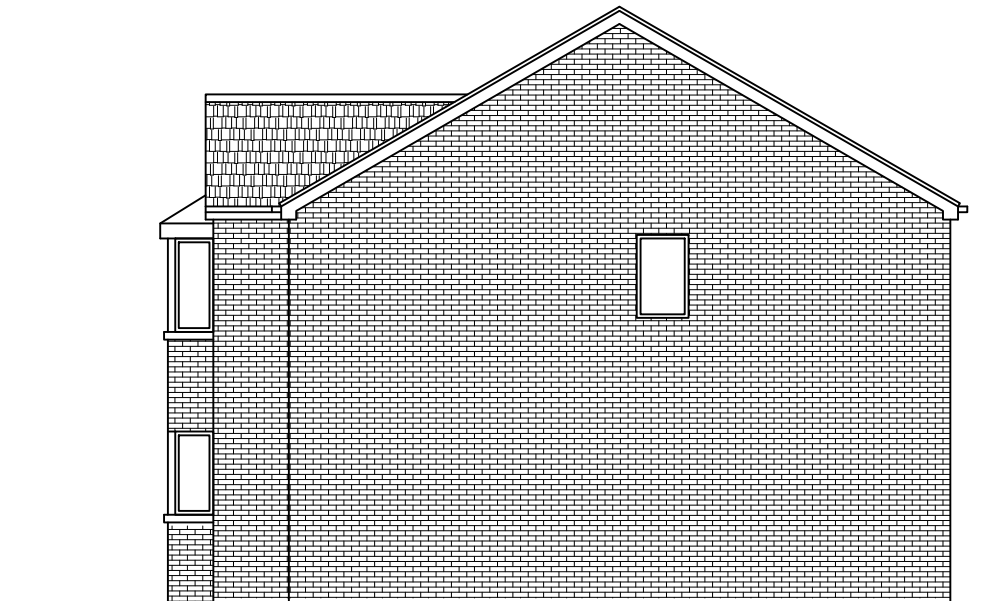

PROPOSED END ELEVATION
SCALE 1:100 AT A3

Rev	Description	By	Chk	App	Date
JRB DESIGNS Ltd 1 Saville Road Cudworth Barnsley S72 8LT Tel: 01226 383542 Fax: 01226 380078 Mob: 07970 541192 Email: john@jrbdesigns.co.uk This drawing is copyright. © jrbdesigns Ltd.					
Client MR. C GOLDIE					
Drawing Title PROPOSED ELEVATIONS					
Address 7 CLAYCLIFFE AVENUE REDBROOK BARNLEY S75 1HJ					
Project Title: PROPOSED NEW DETACHED DWELLING					
Purpose of Issue: CONSTRUCTION					
Drawing Status FIRST ISSUE					
Scale at A3 AS SHOWN		Drawn By JRB		Date 04/05/2022	
Checked By		Date 04/05/2022		Approved By Date 04/05/2022	
Project No. MCG006			Drawing No. 003		Revision
APPROVAL ☒ INFORMATION ☐ TENDER ☐ CONTRACT ☐ CONSTRUCTION ☐					