




front elevation

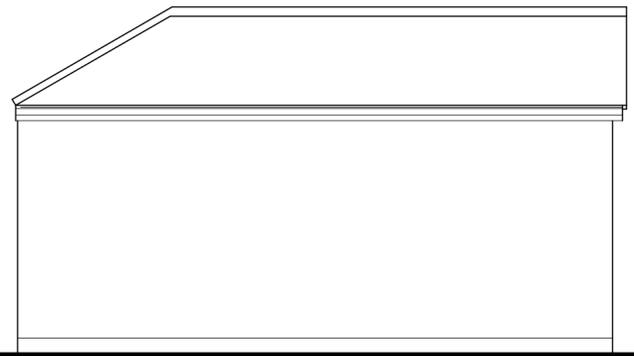


side elevation

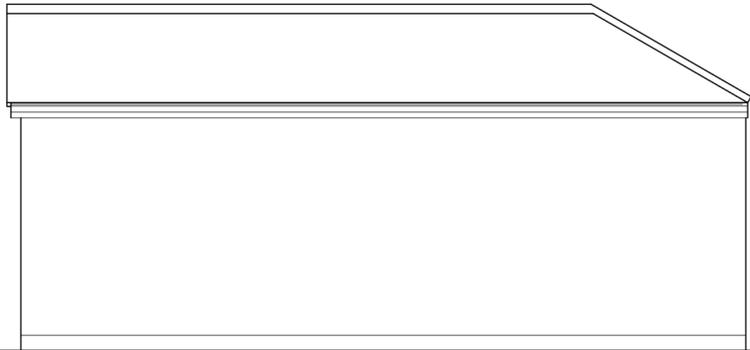

rear elevation

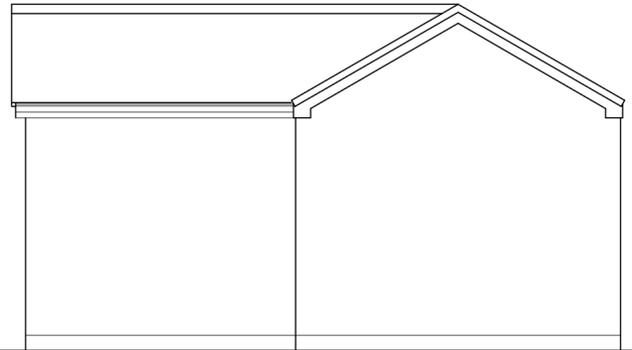

side elevation

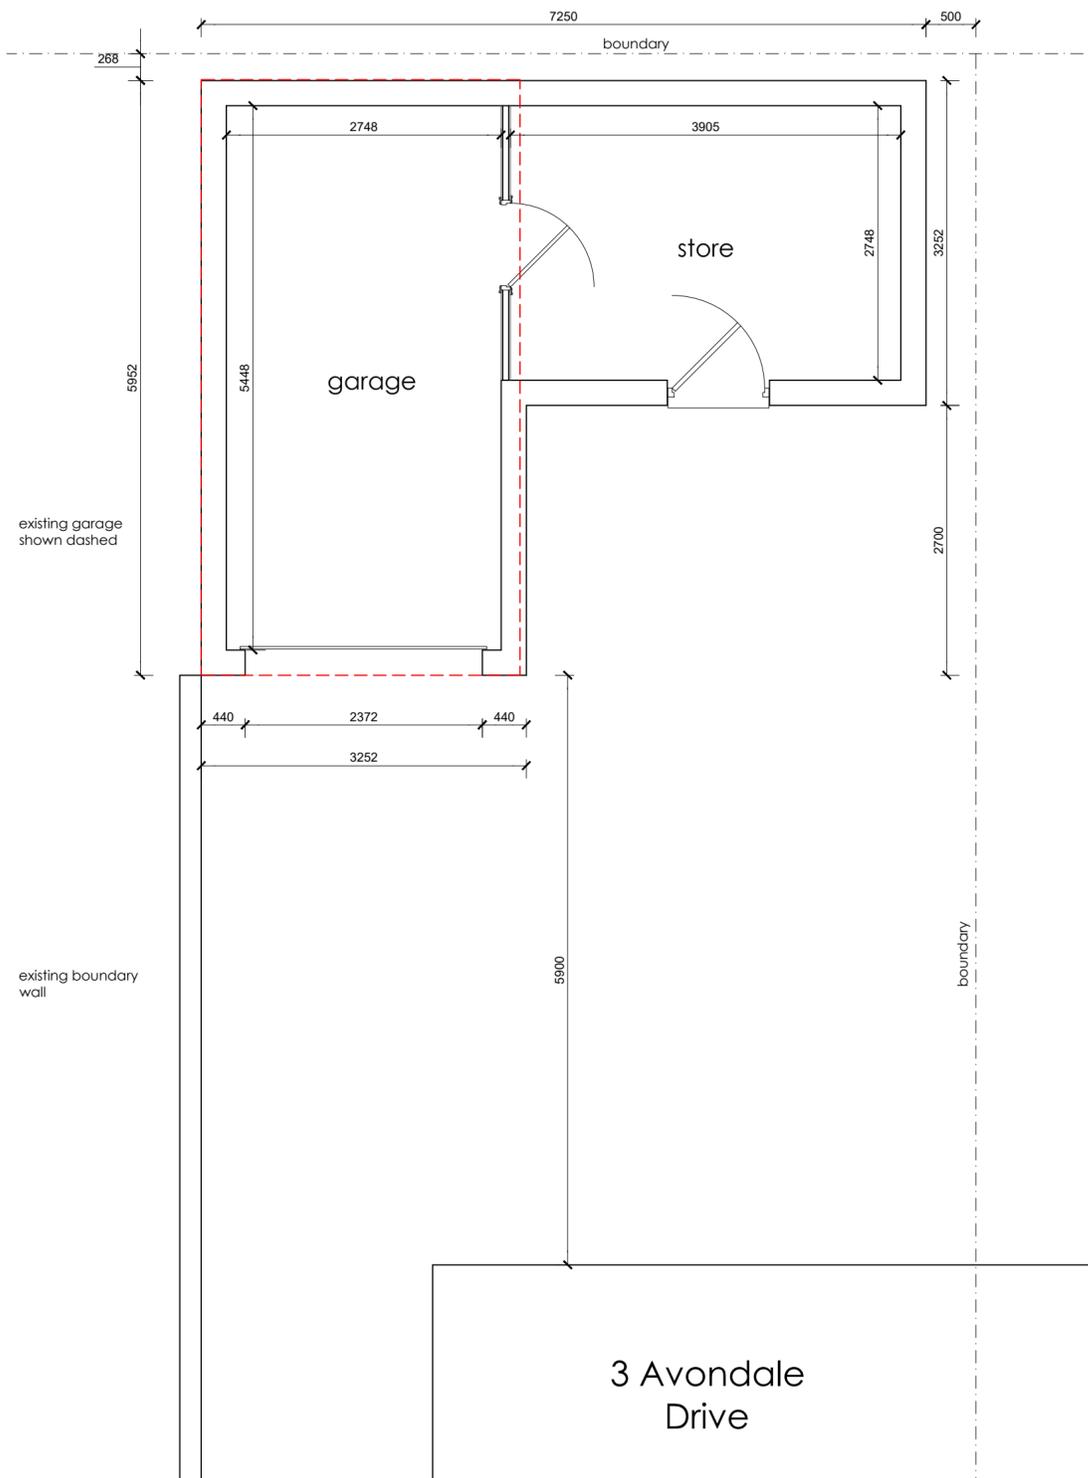

location plan
1:1250



site plan
1:500

Proposed Garage & Store at 3 Avondale Drive, Carlton for Mr & Mrs Winstanley

scale 1:50 @a2 - date march 26 - dwg no. CA/01