




Drawing status

Notes	Status	Rev	Date
FEASIBILITY STUDY	F	-	-
AMENDMENTS: - Theatre Recovery area amended to suit site survey; - Tables indicating the existing condition of the areas added.	F	A	-
TENDER ISSUE	T	A	12/04/2021
FINAL TENDER ISSUE FOLLOWING THE REVIEW	T	A	20/05/2021

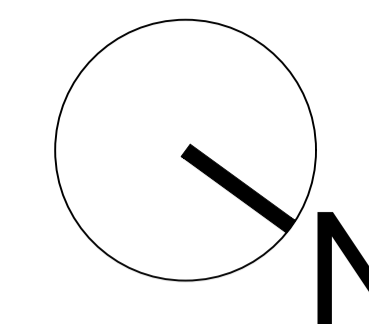

# OFFICES

# RECOVERY

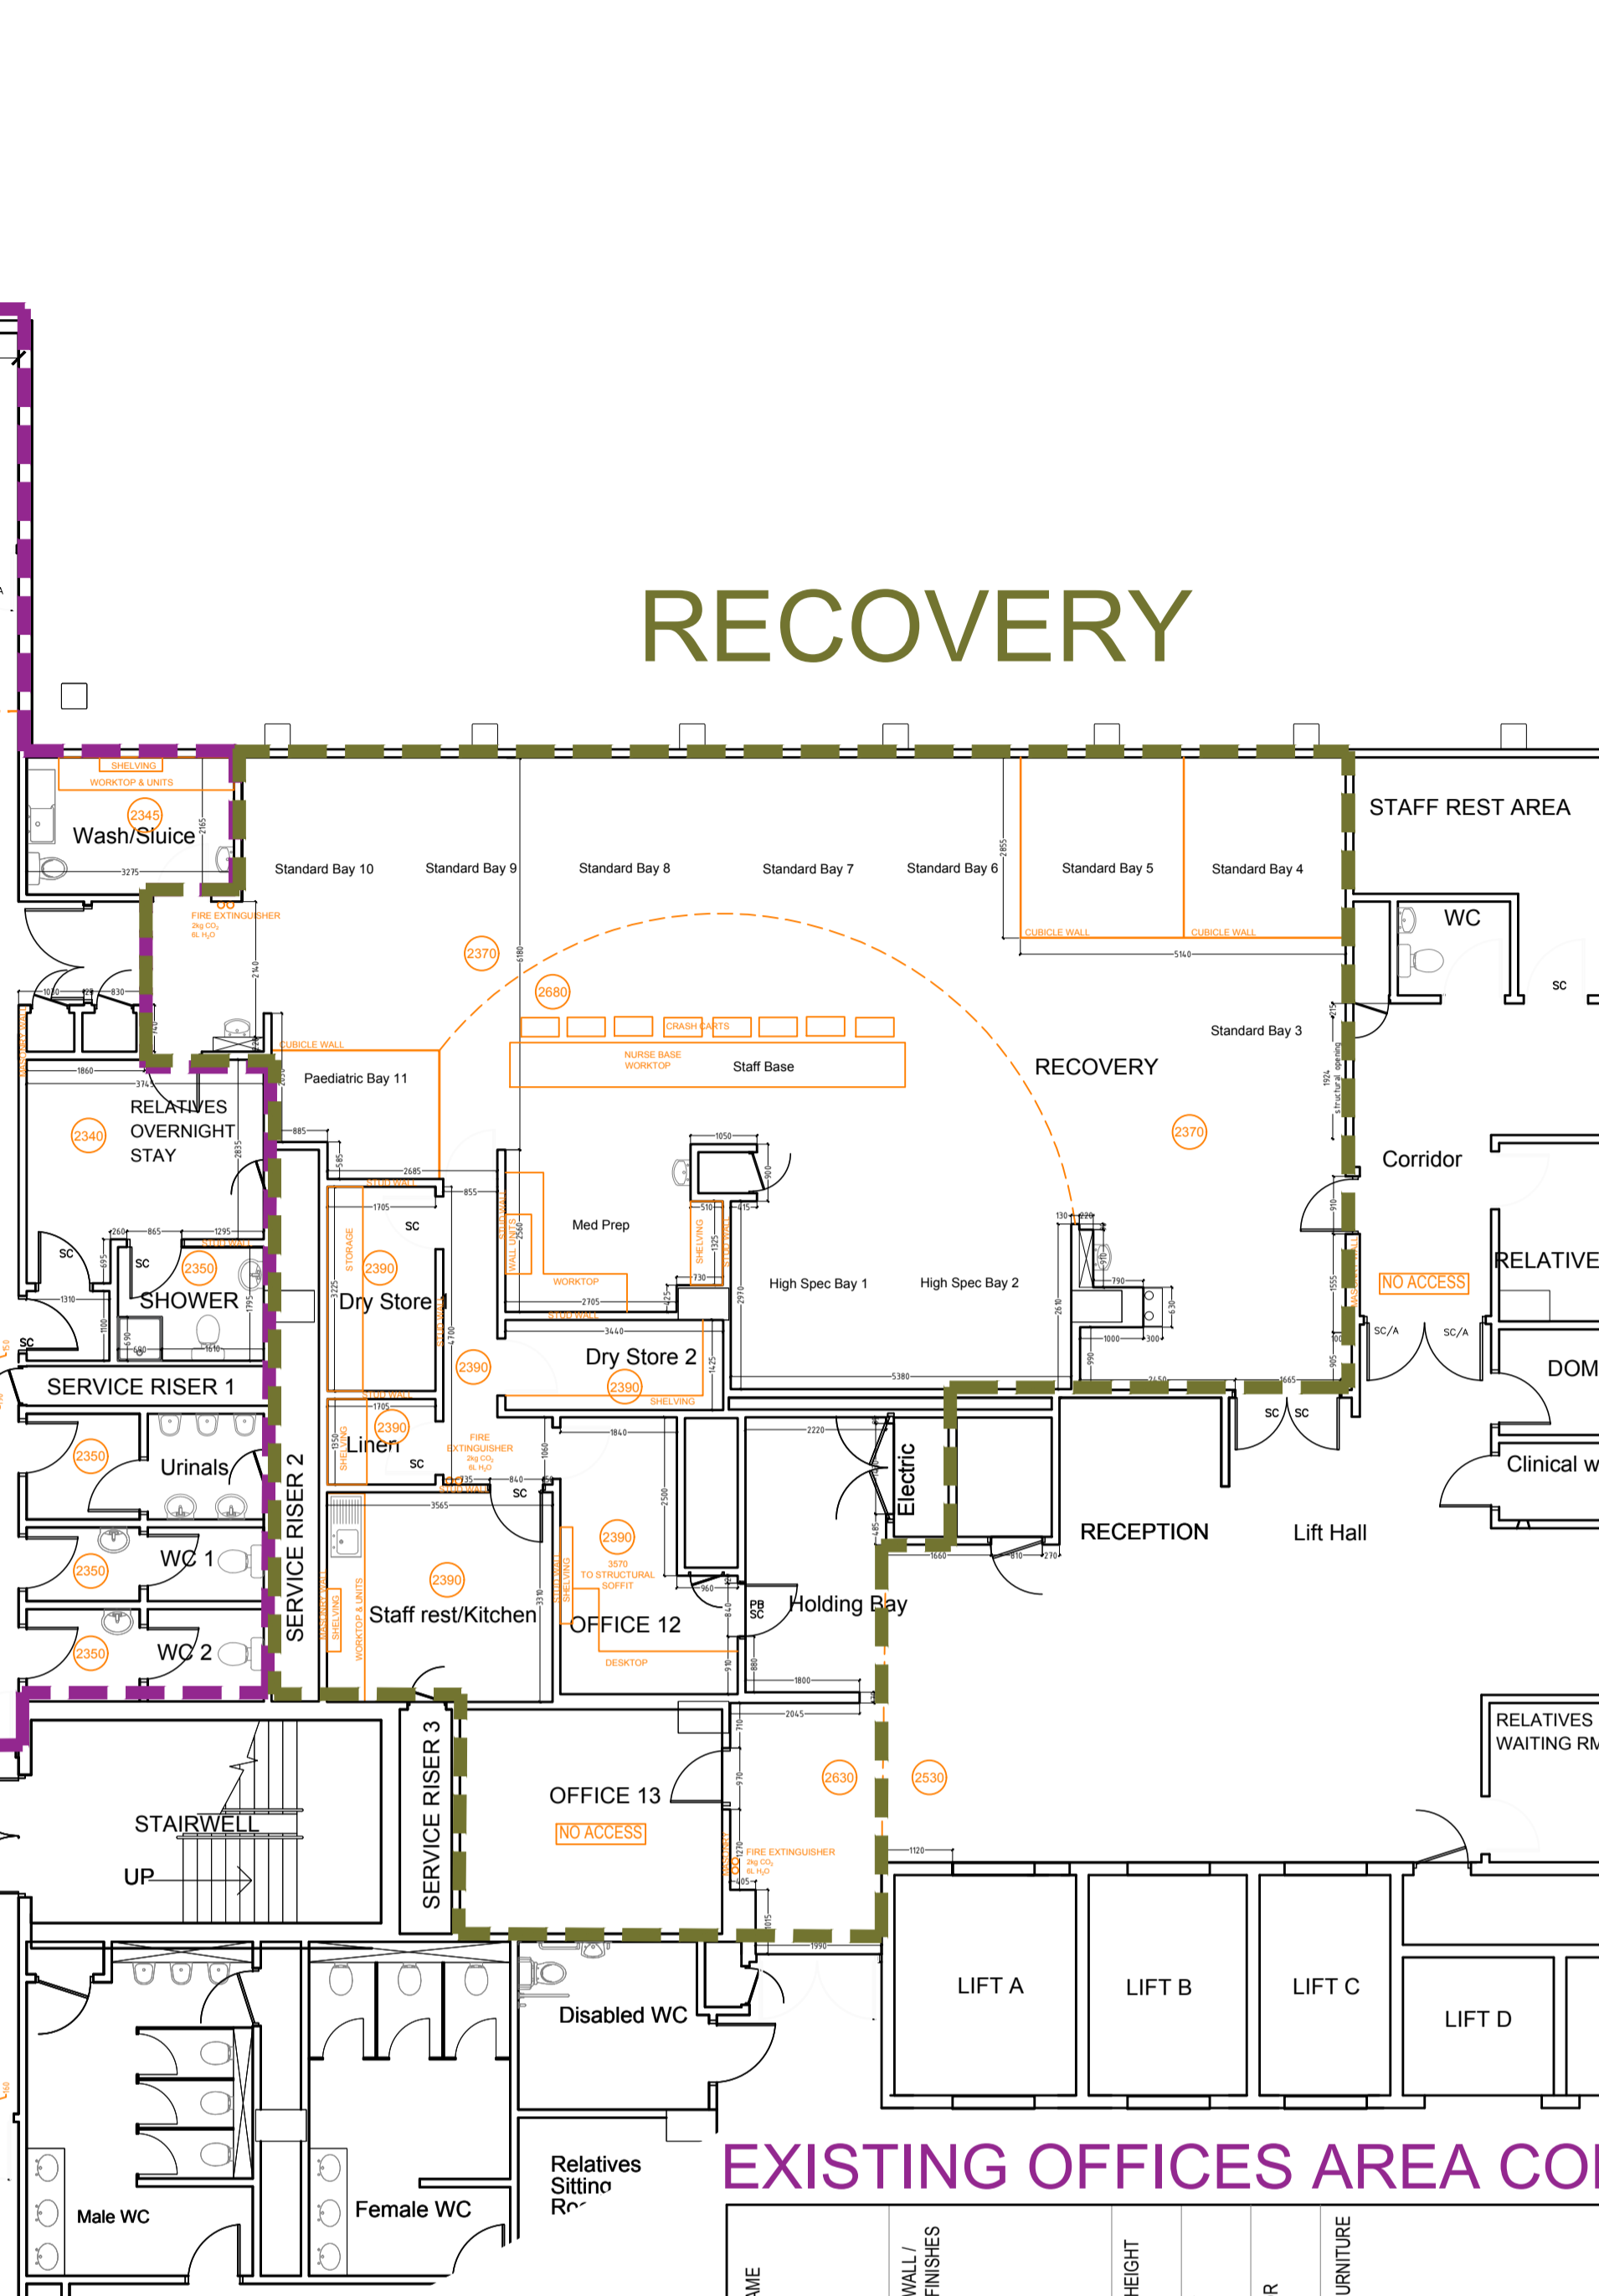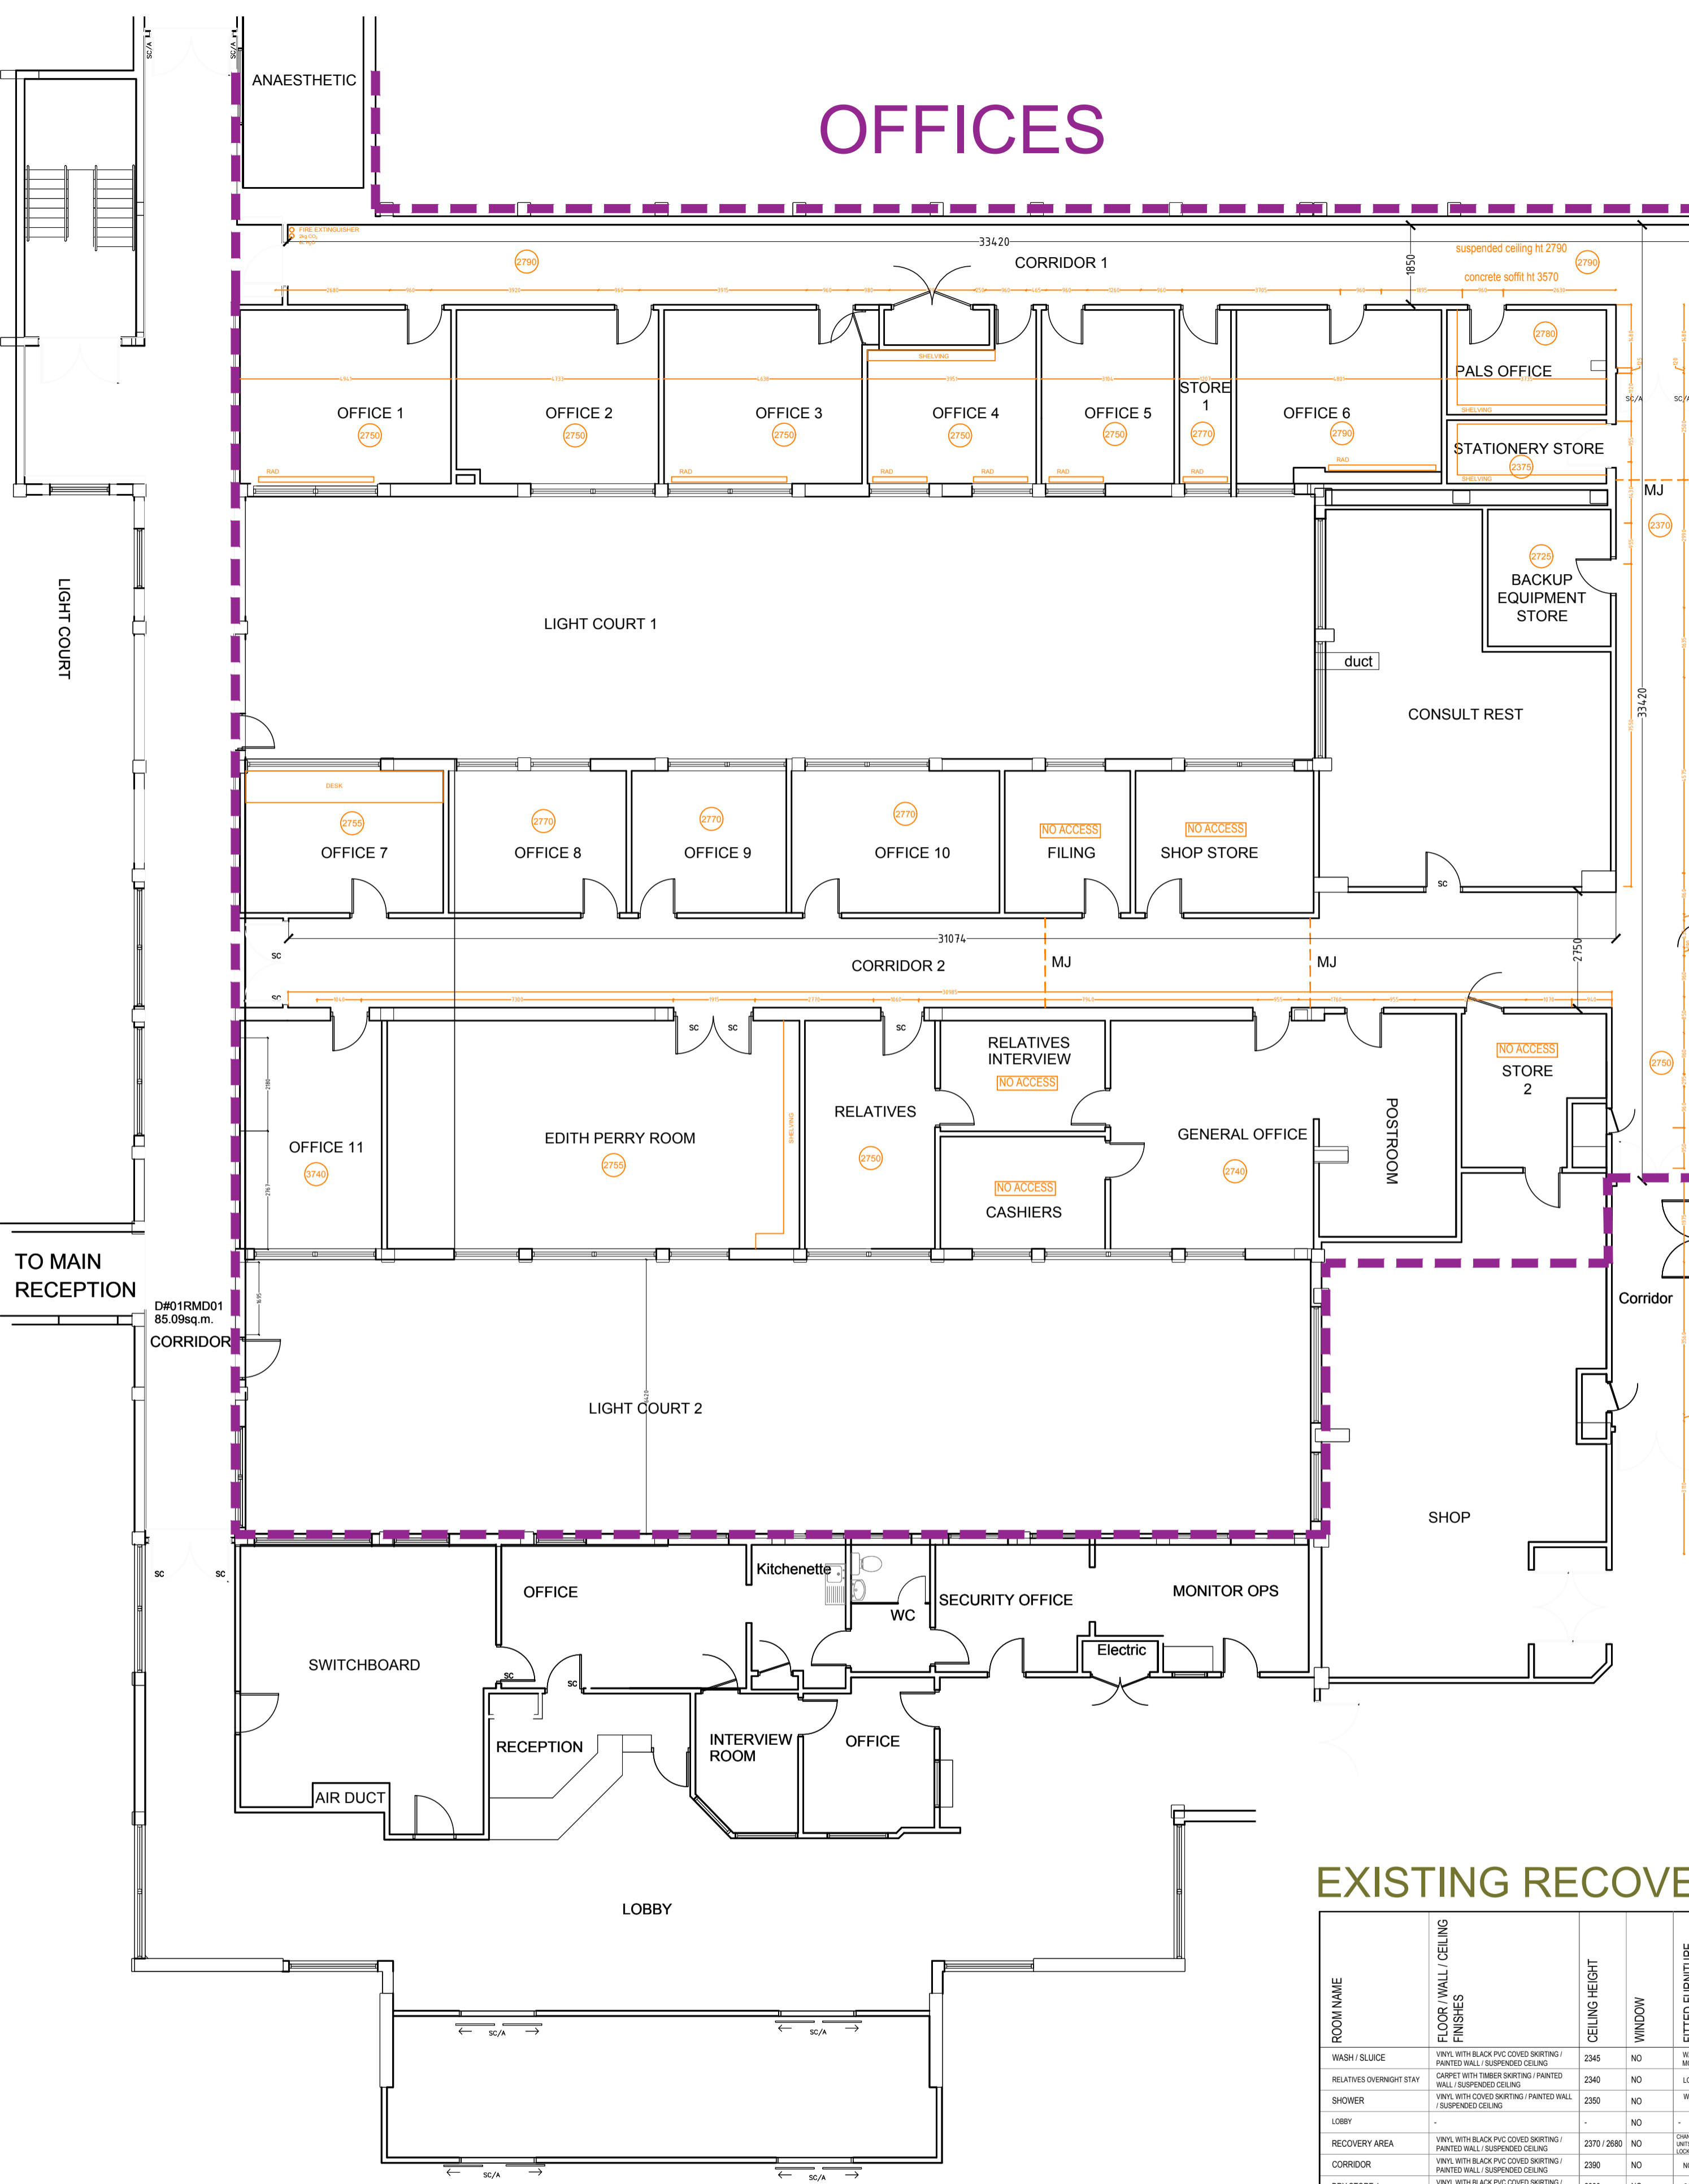

## EXISTING OFFICES AREA CONDITION:

ROOM NAME	FLOOR / WALL / CEILING FINISHES	CEILING HEIGHT	WINDOW	RADIATOR	FITTED FURNITURE	ACCESS CONTROL	NOTES
CORRIDOR 1	VINYL WITH COLOURED SKIRTING / PAINTED WALL / SUSPENDED CEILING	2750	NO	NO	NO	NO	
OFFICE 1	VINYL & CARPET / PAINTED WALL / SUSPENDED CEILING	2750	YES	1	4 NOTICE BOARDS, WINDOW VERTICAL BLINDS	YES	16 EXTERNAL
OFFICE 2	VINYL & CARPET / PAINTED WALL / SUSPENDED CEILING	2750	YES	1	WINDOW VERTICAL BLINDS	YES	16 EXTERNAL
OFFICE 3	VINYL & CARPET / PAINTED WALL / SUSPENDED CEILING	2750	YES	1	3 NOTICE BOARDS, WINDOW VERTICAL BLINDS	YES	16 EXTERNAL
OFFICE 4	VINYL & CARPET / PAINTED WALL / SUSPENDED CEILING	2750	YES	2	SHELVING, WINDOW VERTICAL BLINDS	YES	16 EXTERNAL
OFFICE 5	VINYL & CARPET / PAINTED WALL / SUSPENDED CEILING	2750	YES	1	WINDOW VERTICAL BLINDS	YES	16 EXTERNAL
STORE 1	VINYL & CARPET / PAINTED WALL / SUSPENDED CEILING	2750	YES	1	SHELVING, WINDOW VERTICAL BLINDS	YES	16 EXTERNAL
OFFICE 6	CARPET & TIMBER SKIRTING / PAINTED WALL / PAINTED SUSPENDED CEILING	2750	YES	1	SHELVING, WINDOW VERTICAL BLINDS	YES	16 EXTERNAL
PALS OFFICE	VINYL, PAINTED WALL / SUSPENDED CEILING	2750	NO	NO	SHELVING	NO	
STATIONERY STORE	VINYL & CARPET / PAINTED WALL / SUSPENDED CEILING	2725	NO	NO	SHELVING	NO	
BACKUP EQUIP. STORE	VINYL & CARPET / PAINTED WALL / SUSPENDED CEILING	2725	NO	NO	SHELVING	NO	
CONSULT REST	VINYL & LAMINATE BOARD / PAINTED WALL / SUSPENDED CEILING	3440	YES	2	SHELVING, 2 NO. FITTED WORKTOP, KITCHENETTE FITTINGS, 1 NO. BLINDS	YES	16 EXTERNAL
CORRIDOR 2	VINYL WITH COLOURED SKIRTING / PAINTED WALL / PAINTED SUSPENDED CEILING	NO	NO	NO	NO	NO	
SHOP STORE	VINYL WITH COLOURED SKIRTING / PAINTED WALL / SUSPENDED CEILING	2750	YES	1	NO	YES	16 EXTERNAL
FILING	CARPET & VINYL SKIRTING / PAINTED WALL / SUSPENDED CEILING	2770	YES	1	NO	YES	16 EXTERNAL
OFFICE 10	CARPET & TIMBER SKIRTING / PAINTED WALL / PAINTED SUSPENDED CEILING	2770	YES	1	3 NOTICE BOARDS	YES	16 EXTERNAL
OFFICE 9	CARPET & TIMBER SKIRTING / PAINTED WALL / PAINTED SUSPENDED CEILING	2770	YES	1	2 NOTICE BOARDS, ILLUMINATED X-RAY VIEWER	YES	16 EXTERNAL
OFFICE 8	CARPET & TIMBER SKIRTING / PAINTED WALL / PAINTED SUSPENDED CEILING	2770	YES	1	SHELVING	YES	16 EXTERNAL
OFFICE 7	CARPET & TIMBER SKIRTING / PAINTED WALL / PAINTED SUSPENDED CEILING	2750	YES	1	2 NOTICE BOARDS	YES	16 EXTERNAL
OFFICE 11	CARPET & TIMBER SKIRTING / PAINTED WALL / PAINTED SUSPENDED CEILING	2740	YES	1	2 NOTICE BOARDS, SHELVING	YES	16 EXTERNAL
EDITH PERRY ROOM	CARPET & VINYL SKIRTING / PAINTED WALL & TIMBER PANELS / SUSPENDED CEILING	2750	YES	1	BOOK SHELVING, PROJECTOR MOUNT ON CEILING	YES	16 EXTERNAL
RELATIVES	CARPET & TIMBER SKIRTING / PAINTED WALL / PAINTED SUSPENDED CEILING	2750	YES	1	NO	YES	16 EXTERNAL
RELATIVES INTERVIEW	CARPET & TIMBER SKIRTING / PAINTED WALL / PAINTED SUSPENDED CEILING	NO	NO	NO	NO	NO	
CASHIERS	CARPET & TIMBER SKIRTING / PAINTED WALL / PAINTED SUSPENDED CEILING	YES	16 EXTERNAL	NO	NO	CASH TRANSFER TO GENERAL OFFICE	
GENERAL OFFICE	CARPET & TIMBER SKIRTING / PAINTED WALL / PAINTED SUSPENDED CEILING	2740	YES	2	NO	YES	16 EXTERNAL
POST ROOM	CARPET & TIMBER SKIRTING / PAINTED WALL / PAINTED SUSPENDED CEILING	2750	NO	NO	FITTED WORKTOP	NO	
STORE 2	NO	NO	NO	NO	NO	NO	
WC 2	VINYL WITH COLOURED SKIRTING / PAINTED WALL / PAINTED SUSPENDED CEILING	2550	NO	NO	1 NO. WC & 1 NO. PAPER TOWEL DISPENSER, SOAP DISPENSER	NO	
WC 1	VINYL WITH COLOURED SKIRTING / PAINTED WALL / PAINTED SUSPENDED CEILING	2550	NO	NO	1 NO. WC & 1 NO. PAPER TOWEL DISPENSER, SOAP DISPENSER	NO	
URINALS	VINYL WITH COLOURED SKIRTING / PAINTED WALL / PAINTED SUSPENDED CEILING	2550	NO	NO	3 NO. URINALS & 2 NO. VINYL PAPER TOWEL DISPENSER, SOAP DISPENSER	NO	
RELATIVES STAY	VINYL WITH COLOURED SKIRTING / PAINTED WALL / PAINTED SUSPENDED CEILING	2550	NO	NO	NO	NO	
RELATIVES SHOWER	VINYL WITH COLOURED SKIRTING / PAINTED WALL / PAINTED SUSPENDED CEILING	2550	NO	NO	1 NO. WC, 1 NO. & 1 SHOWER	NO	
WASH SLUICE	VINYL WITH COLOURED SKIRTING / PAINTED WALL / PAINTED SUSPENDED CEILING	2550	NO	NO	1 NO. WC, 1 NO. & 1 SHOWER	NO	
RECOVERY	NO	NO	NO	NO	NO	NO	
HOLDING BAY	NO	NO	NO	NO	NO	NO	
OFFICE 13	NO	NO	NO	NO	NO	NO	
OFFICE 12	NO	NO	NO	NO	NO	NO	
STAFF REST KITCHEN	NO	NO	NO	NO	NO	NO	
LINEN	NO	NO	NO	NO	NO	NO	
DRY STORE 1	NO	NO	NO	NO	NO	NO	
DRY STORE 2	NO	NO	NO	NO	NO	NO	

## EXISTING RECOVERY AREA CONDITION:

ROOM NAME	FLOOR / WALL / CEILING FINISHES	CEILING HEIGHT	WINDOW	FITTED FURNITURE	ACCESS CONTROL	NOTES
WASH / SLUICE	VINYL WITH BLACK PVC COVERED SKIRTING / PAINTED WALL / SUSPENDED CEILING	2345	NO	WALL MOUNTED SINKS WITH WASHBOWL / WASHBURNER, SINKS, WALL MOUNTED SHAVES, SPLASHBACK	NO	
RELATIVES OVERNIGHT STAY	CARPET WITH TIMBER SKIRTING / PAINTED WALL / SUSPENDED CEILING	2340	NO	LOOSE CHAIRS	NO	
SHOWER	VINYL WITH COLOURED SKIRTING / PAINTED WALL / SUSPENDED CEILING	2350	NO	WMB, SHOWER CABIN WITH SHOWER TRAY, TOILET, LOOSE CHAIR	YES	
LOBBY	NO	NO	NO	NO	YES	
RECOVERY AREA	VINYL WITH BLACK PVC COVERED SKIRTING / PAINTED WALL / SUSPENDED CEILING	2370 / 2680	NO	CHANGING CUBICLE AND CURTAIN HALLS, NURSE DESK, NOTICE BOARD, WALL & BASE LAMP WITH MOUNTED PULS, LOOSE CHAIRS & BENCHTOP, 3 NO. CUBICAL, WMB, 1 NO. FIRE EXTINGUISHER, WALL MOUNTED SHAVES, GARDAS & LAMP'S BROTHERS	YES	FIRE EXTINGUISHERS TO BE SALVAGED
CORRIDOR	VINYL WITH BLACK PVC COVERED SKIRTING / PAINTED WALL / SUSPENDED CEILING	2390	NO	NO	YES	FIRE EXTINGUISHERS TO BE SALVAGED
DRY STORE 1	VINYL WITH BLACK PVC COVERED SKIRTING / PAINTED WALL / SUSPENDED CEILING	2390	NO	CONSUMABLE STORAGE UNITS	NO	
DRY STORE 2	VINYL WITH BLACK PVC COVERED SKIRTING / PAINTED WALL / SUSPENDED CEILING	2390	NO	WALL MOUNTED SHAVES	NO	
LINEN	VINYL WITH BLACK PVC COVERED SKIRTING / PAINTED WALL / SUSPENDED CEILING	2390	NO	WALL MOUNTED SHAVES	NO	
STAFF AREA / KITCHEN	VINYL WITH PAINTED TIMBER SKIRTING / PAINTED WALL / SUSPENDED CEILING	2390	NO	WALL MOUNTED SHAVES, NOTICE BOARD, HOOKS	YES	
OFFICE 12	CARPET WITH PAINTED TIMBER SKIRTING / PAINTED WALL / SUSPENDED CEILING	2390	NO	WALL MOUNTED SHAVES, NOTICE BOARD, HOOKS	YES	
HOLDING BAY (LEFT HALL)	VINYL WITH BLACK PVC COVERED SKIRTING / PAINTED WALL / SUSPENDED CEILING	2630 / 2530	NO	RECEPTION DESK, LOOSE CHAIRS, WALL PROTECTION, RAIL BUMPERS	NO	RECEPTION DESK TO REMAIN, FIRE EXTINGUISHERS TO BE SALVAGED

PLEASE NOTE ALL THE DIMENSIONS ON THE DRAWING ARE AS PER SITE SURVEY

## EXISTING GROUND FLOOR PLAN 1:100

Drawing status annotation  
P-Preliminary T-Tender D-Design (post preliminary) C-Construction As-As Built

## Client

BARNSELY HOSPITAL NHS FOUNDATION TRUST

## Project title

CRITICAL CARE UNIT

## Project no

170-033

## Drawing title

EXISTING GROUND FLOOR PLAN

## Drawing no

CC-TR(S)-02

## Status

T

## Revision

A

**globearchitects**

The Tree House  
4 Oakhill Road, Sheffield S7 1SH  
Tel: 0114 258 9356 go@globearchitects.co.uk