


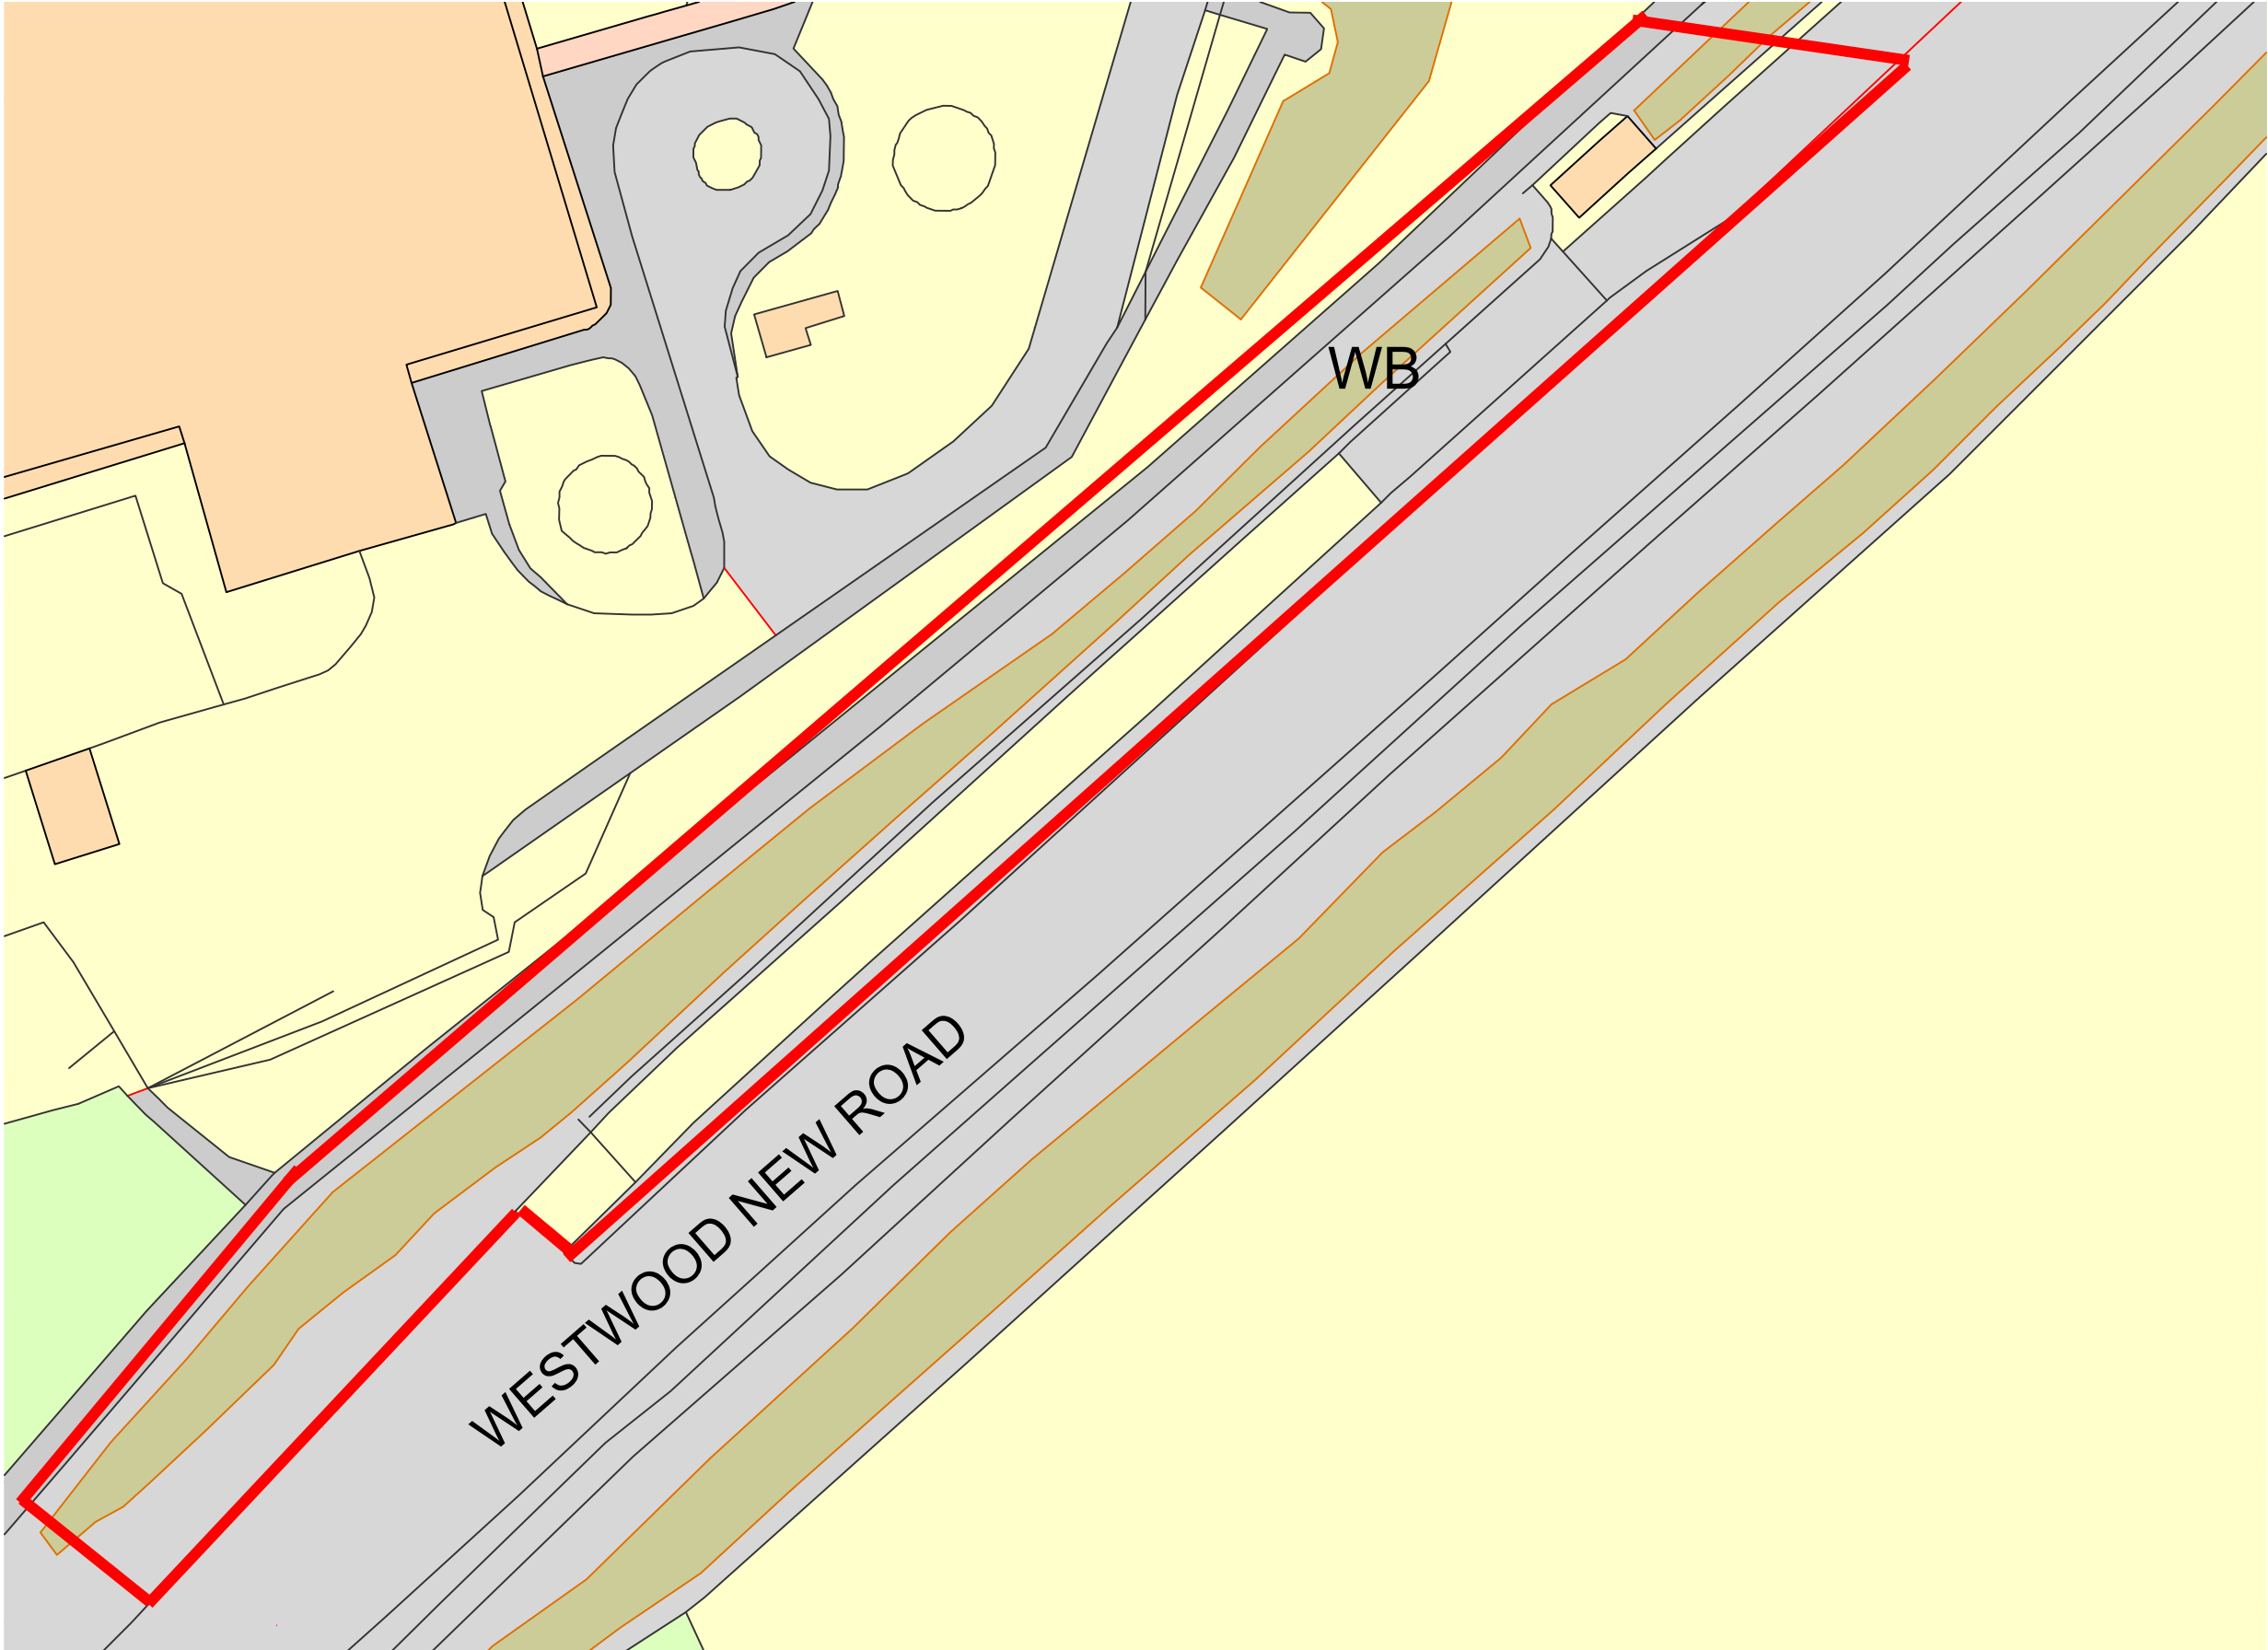

Rev	Description	Date
P01	First issue.	03/07/23

Client:
DVSA

Project Title:
TANKERSLEY WEIGHBRIDGE

RLB ID:	Drawing Number:
P-010524-B	01

Drawing Title:
01 SITE PLAN

Stage:	Status:	Revision:
INFORMATION	S0	P01

Date:	Size:	Scale:
09/10/2024	A3	1:500



1 King Street, Manchester, UK, M2 6AW
+44 (0) 161 868 7700 RLB_UK RLB.com

Contact: Ian.Cronin@uk.rlb.com
Author: Ben.Hay@uk.rlb.com
QA: Aron.Kirsh@uk.rlb.com

This drawing is to be read in conjunction with all other associated specifications, schedules, drawings and information issued.
Do NOT scale this drawing. Check and verify ALL dimensions and levels and on site before work commences. For discrepancies or omissions contact Rider Levett Bucknall.
All work and materials to conform with current applicable statutory legislation and regulations.
All work to comply with Construction Design Management (CDM) 2015.
Drawings to be printed in colour, to the scale stated in the title block:
Print colour check (CMYK) Print size check 9mm
This information is not to be shared or replicated without permission from RLB. Copyright © 2021 Rider Levett Bucknall UK Limited.
0 5m 10m 15m 20m 30m
1:500

Ordnance Survey, (c) Crown Copyright 2023. All rights reserved. Licence number 100022432

TANKERSLEY WEIGHBRIDGE - SITE PLAN

SCALE : 1:500

