





PROPOSED FRONT ELEVATION
SCALE 1/100

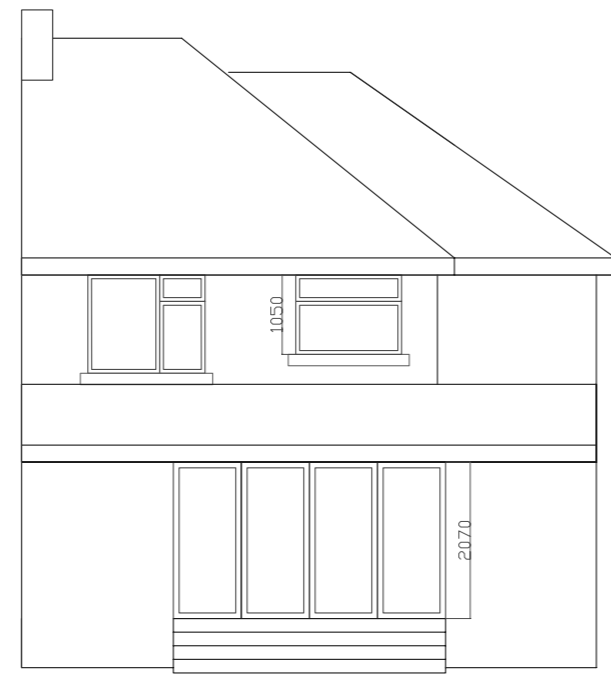

PROPOSED REAR ELEVATION
SCALE 1/100

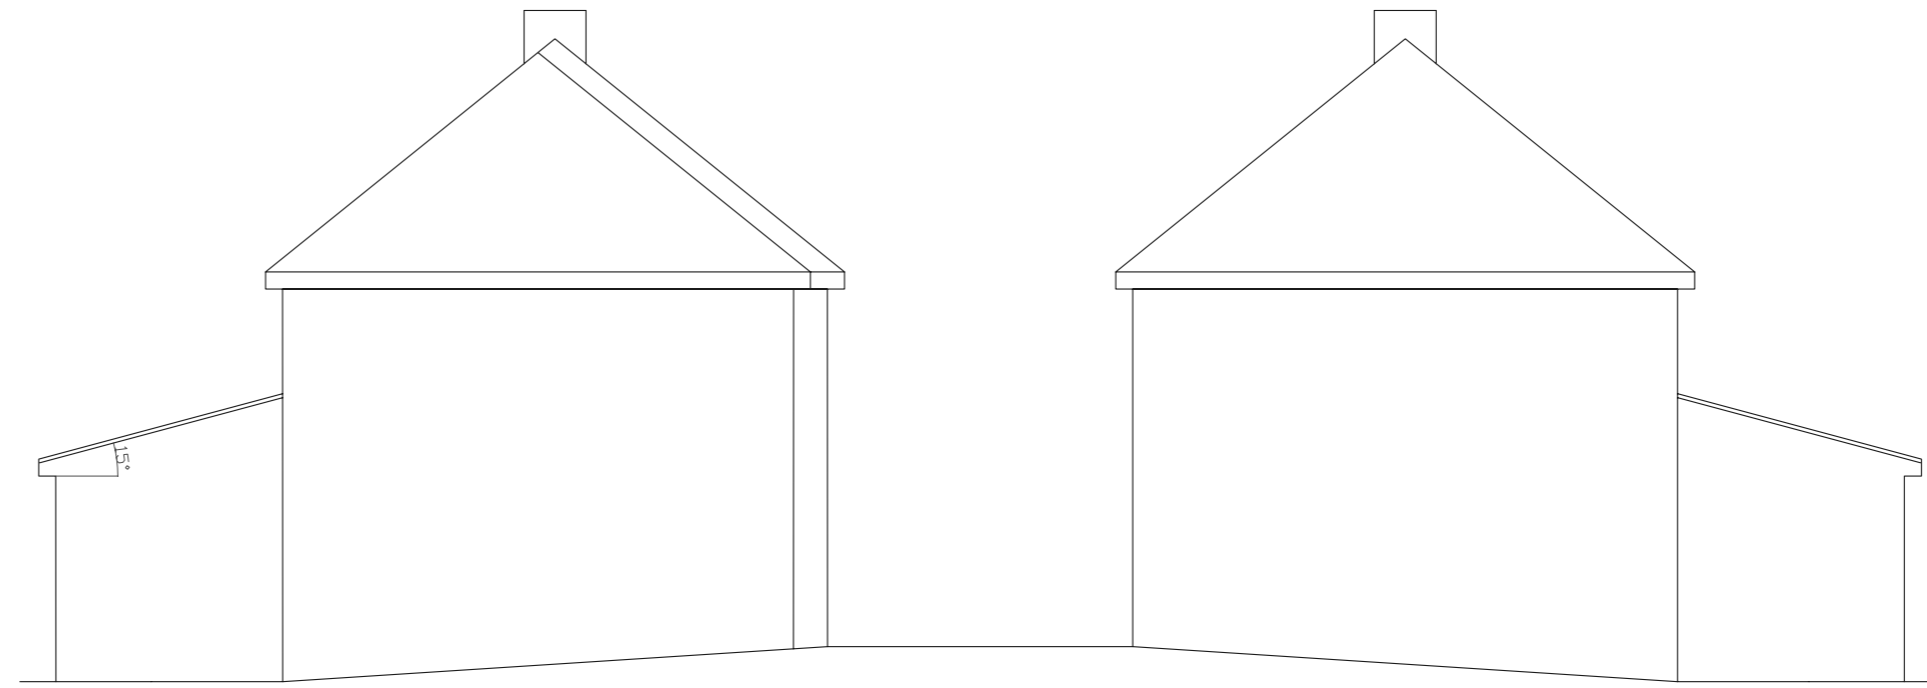


PROPOSED SIDE ELEVATION
SCALE 1/100

PROPOSED SIDE ELEVATION TO BOUDARY
SCALE 1/100


SITE	
46 ROCKLEY AVENUE, BIRDWELL	
CLIENT	
MISS E QUINN	
DRAWING TITLE	
PROPOSED PLANS & ELEVATIONS	
DRAWING NO.	SCALE
71/03	1:50 @A2
DATE	REVISION
28/01/2024	A

REV A - STEEL BEAM SHOWN TO REAR AND LH SIDE OF HOUSE

MATERIALS
 CONCRETE INTERLOCKING ROOF TILES TO MATCH EXISTING
 FACING BRICKWORK TO MATCH EXISTING
 STONE HEADS AND CILLS TO MATCH EXISTING
 BROWN UPVC WINDOWS TO MATCH EXISTING
 BLACK SOFFIT AND FACIA WITH BLACK RWP TO MATCH EXISTING

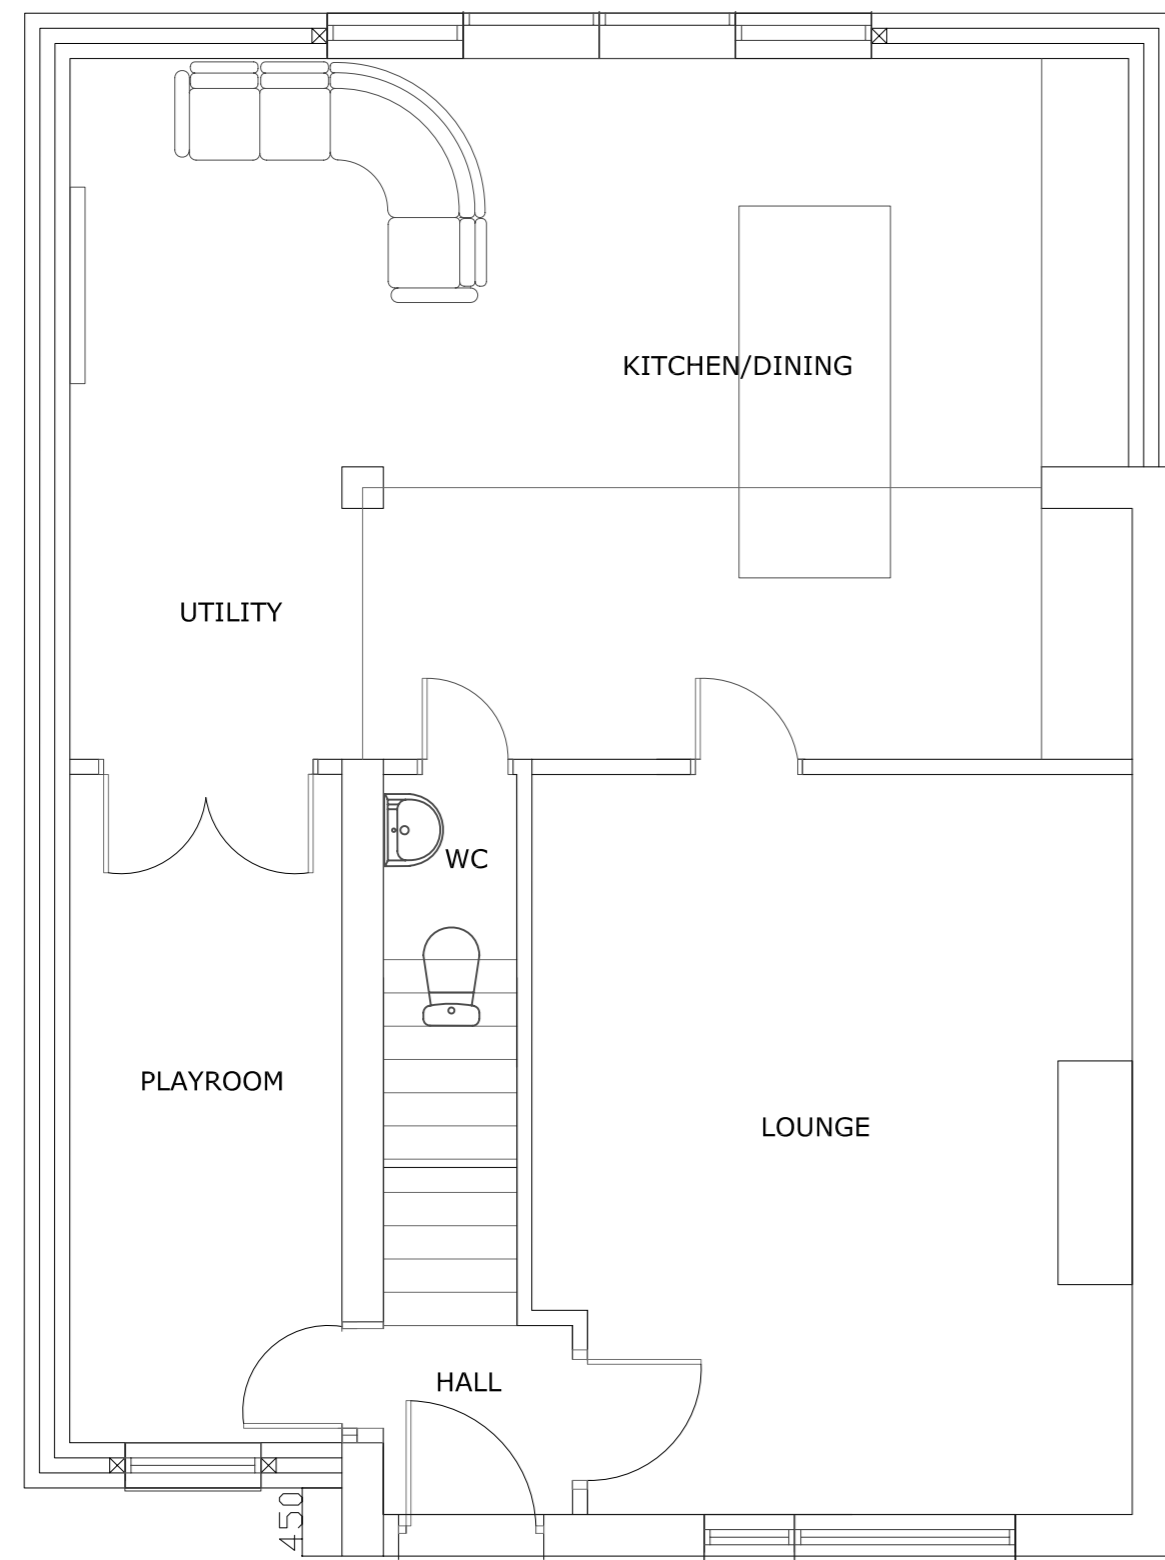

PROPOSED GROUND FLOOR PLAN

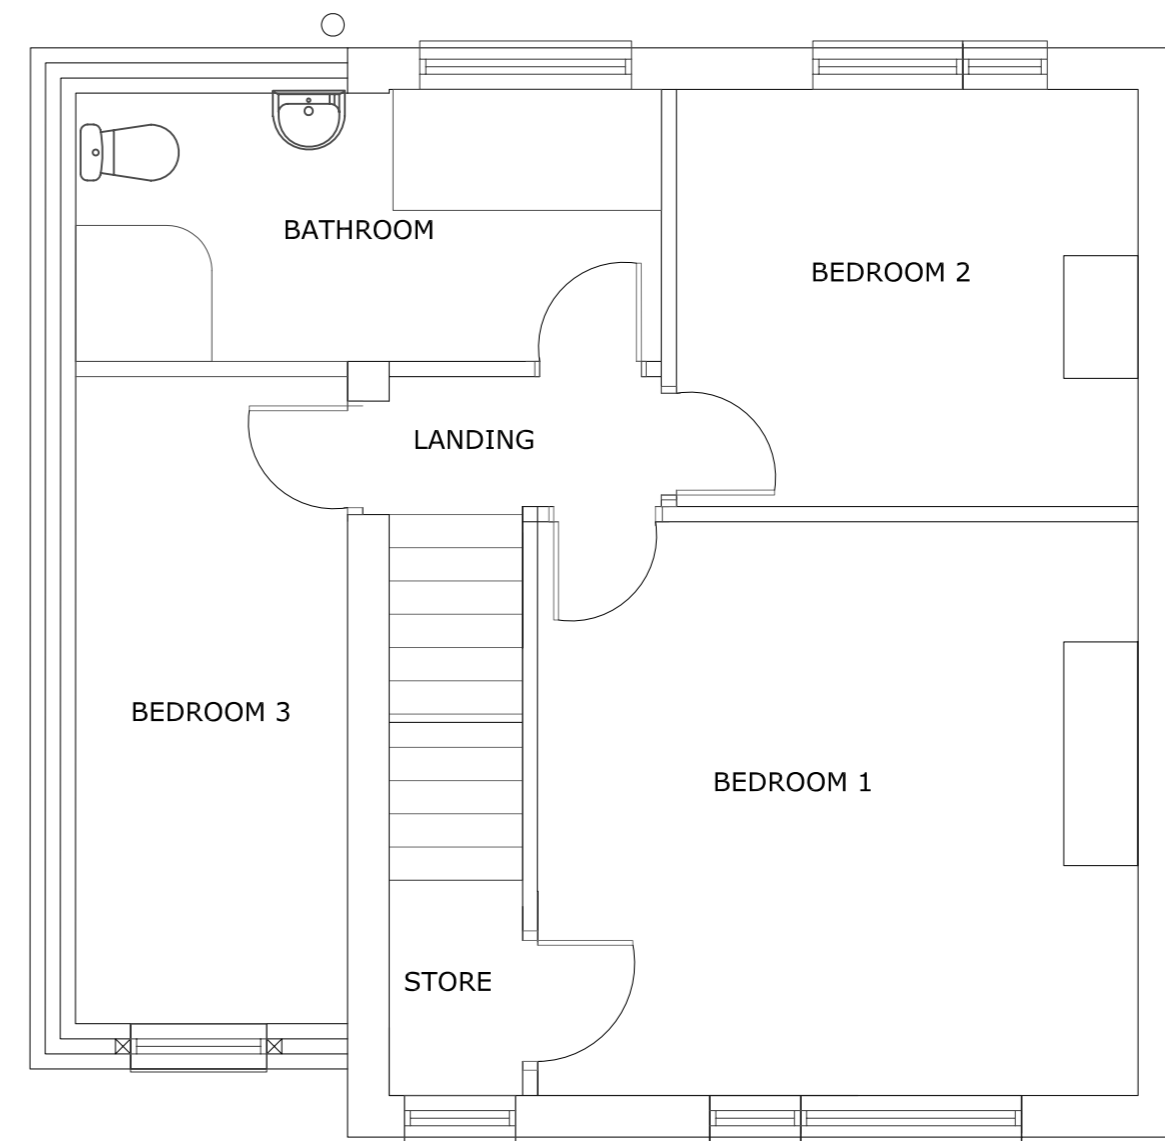

PROPOSED FIRST FLOOR PLAN