




Proposed Front Elevation

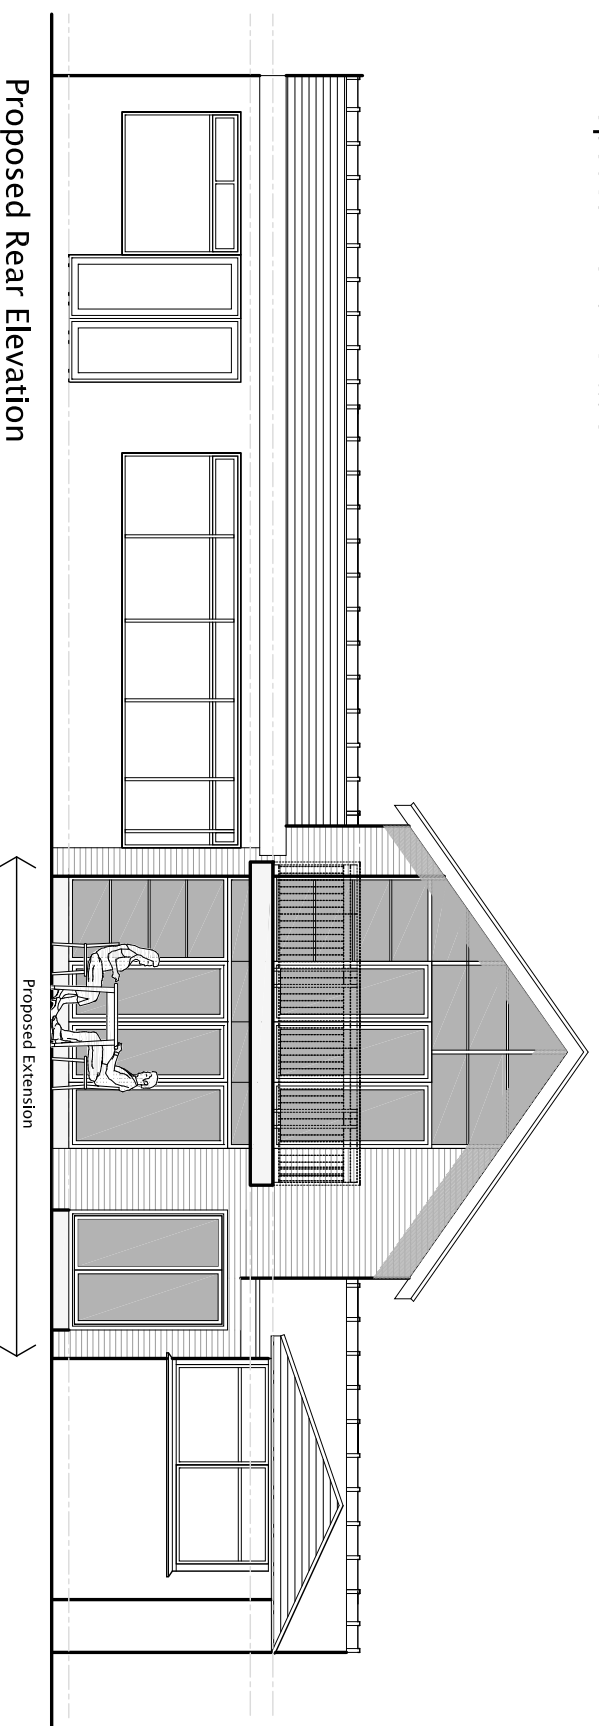


Proposed Rear Elevation

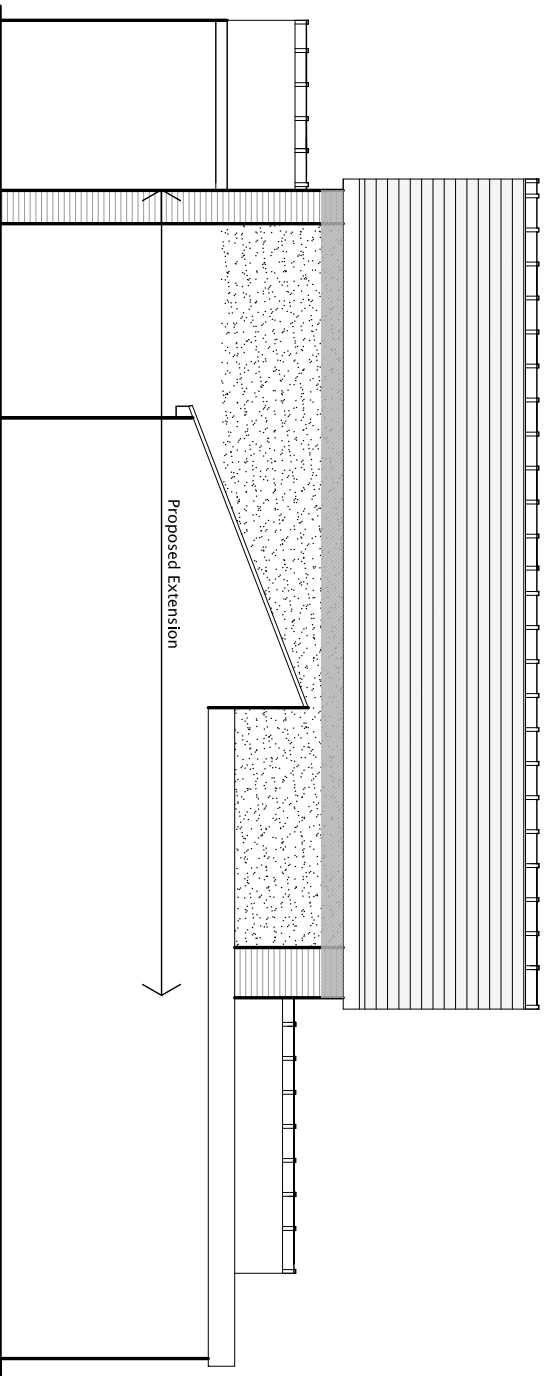

Proposed Side Elevation 1

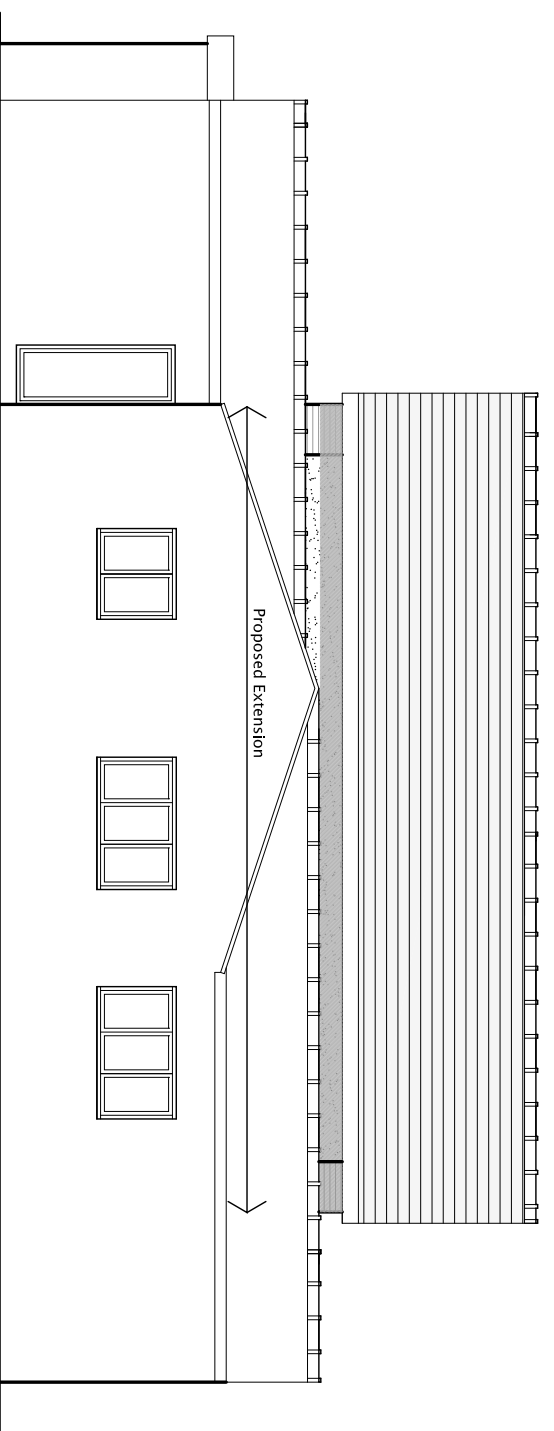

Proposed Side Elevation 2

Client: Mr & Mrs Barton Proposed Two Storey Extension		Date: July 16	Scale @ A3: 1:100	Rev.	Description <i>planning application</i>
Drawing Title: Existing Plans & Elevations WHITEGATES, HALIFAX ROAD, THURGOLAND		Drawing reference: P/16/026/	Drawing Number: 04	Rev. --	
		soar works, 14 knutton road sheffield, S5 9nu		www.mbas-architecture.co.uk T 0114 321 6427 M 07919 116224	
				MBAS architecture	