


**NOTES**

- ALL DIMENSIONS ARE IN MILLIMETERS UNLESS NOTED OTHERWISE
- WEST 8 ARCHITECTURE LTD TO BE NOTIFIED OF ANY DISCREPANCIES WITHOUT DELAY
- NOT FOR CONSTRUCTION UNLESS OTHERWISE SHOWN
- THIS DRAWING IS SUBJECT TO COPYRIGHT LAWS AND IS THE PROPERTY OF WEST 8 ARCHITECTURE LTD. THIS DRAWING IS NOT TO BE USED, COPIED, COMMUNICATED OR DISCLOSED IN WHOLE OR IN PART, EXCEPT IN ACCORDANCE WITH A CONTRACT, LICENCE OR AGREEMENT IN WRITING WITH WEST 8 ARCHITECTURE LTD.
- THIS DRAWING IS TO BE USED SOLELY FOR THE INFORMATION AS TITLED ONLY
- FOR OTHER INFORMATION REFER TO THE LATEST REVISION OF ANY CROSS REFERENCED DRAWINGS, SPECIFICATIONS, STANDARDS, PROTOCOLS.
- WHERE APPROPRIATE, THIS DRAWING IS TO BE READ IN CONJUNCTION WITH PROJECT SPECIFIC DESIGNERS RISK ASSESSMENTS, PRODUCED IN ACCORDANCE WITH REQUIREMENTS OF THE CONSTRUCTION (DESIGN AND MANAGEMENT) REGULATIONS 2015
- THE PARTY WALL ACT 1996 IS TO BE OBSERVED AND IN PARTICULAR THE ISSUING OF WRITTEN NOTICES TO ADJOINING OWNERS.


THIS IS A COLOUR DRAWING. IN ORDER TO ENSURE ANY SUBSEQUENT REPRODUCTION IS VIEWED CORRECTLY IT SHOULD BE PRINTED IN FULL COLOUR.

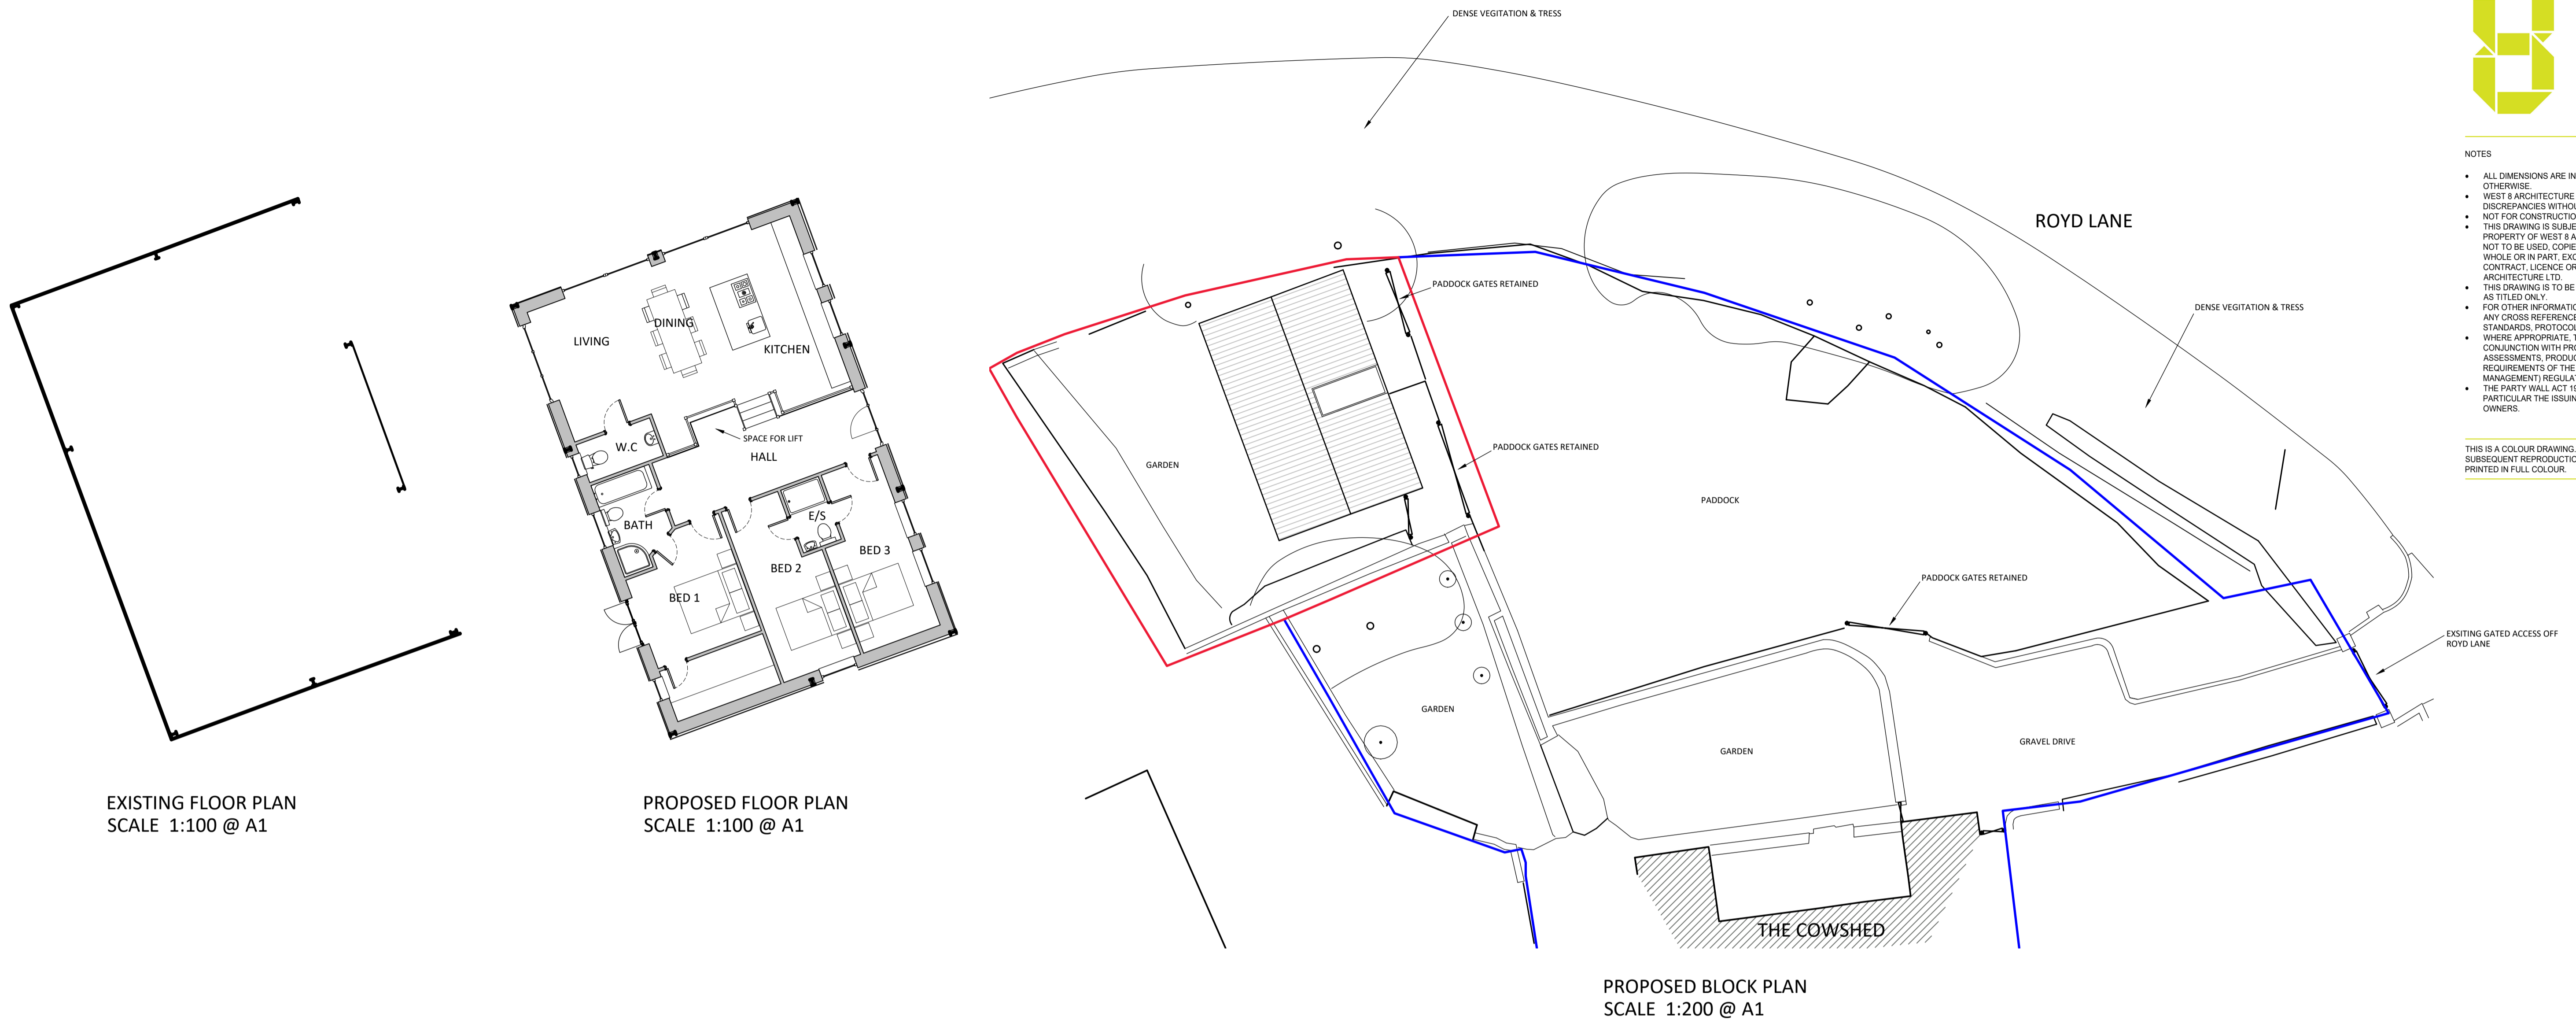


EXISTING FLOOR PLAN  
SCALE 1:100 @ A1

PROPOSED FLOOR PLAN  
SCALE 1:100 @ A1


PROPOSED BLOCK PLAN  
SCALE 1:200 @ A1

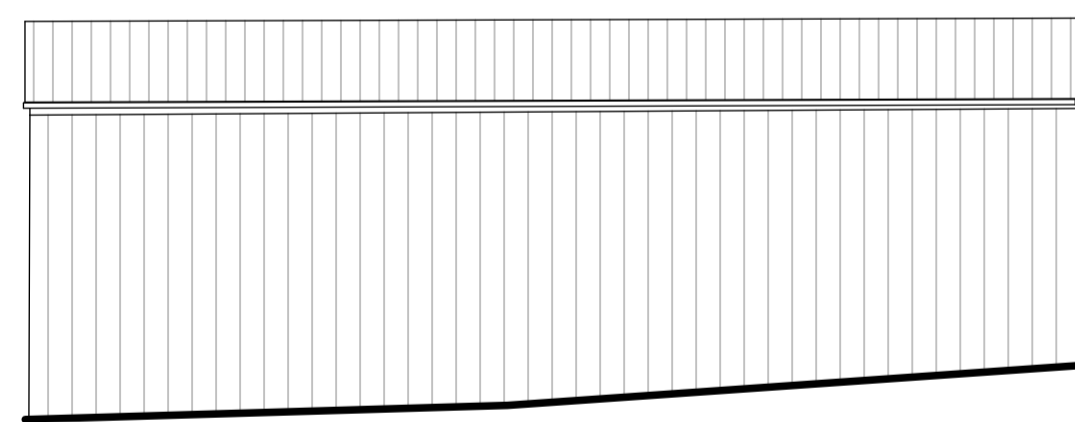


EXISTING WEST FACING ELEVATION  
SCALE 1:100 @ A1

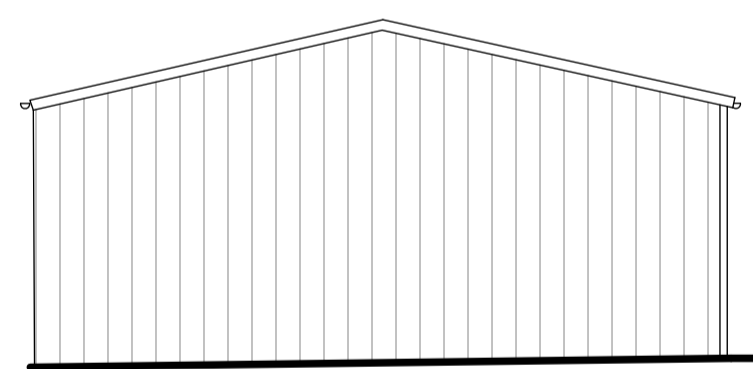


EXISTING SOUTH FACING ELEVATION  
SCALE 1:100 @ A1

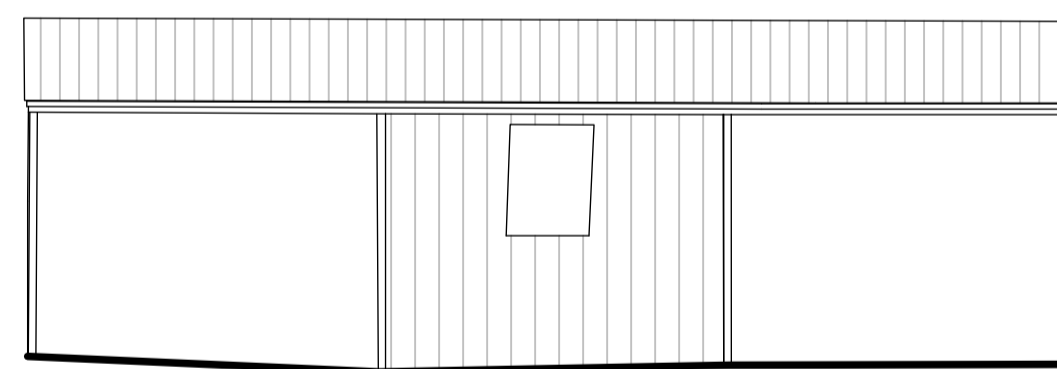


EXISTING EAST FACING ELEVATION  
SCALE 1:100 @ A1

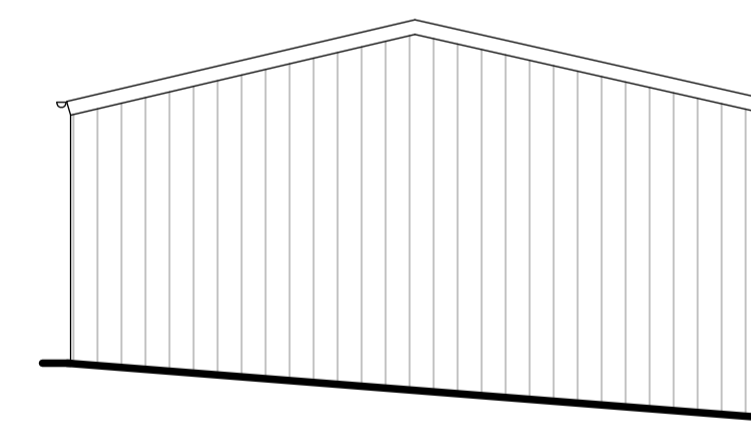


EXISTING NORTH FACING ELEVATION  
SCALE 1:100 @ A1

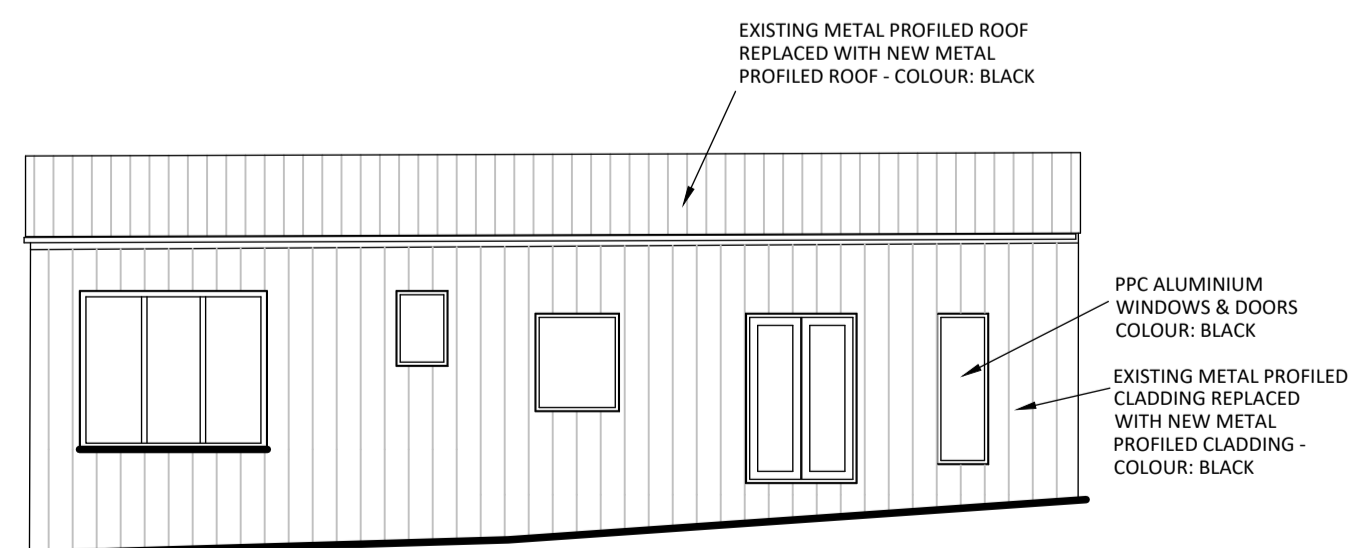


PROPOSED WEST FACING ELEVATION  
SCALE 1:100 @ A1

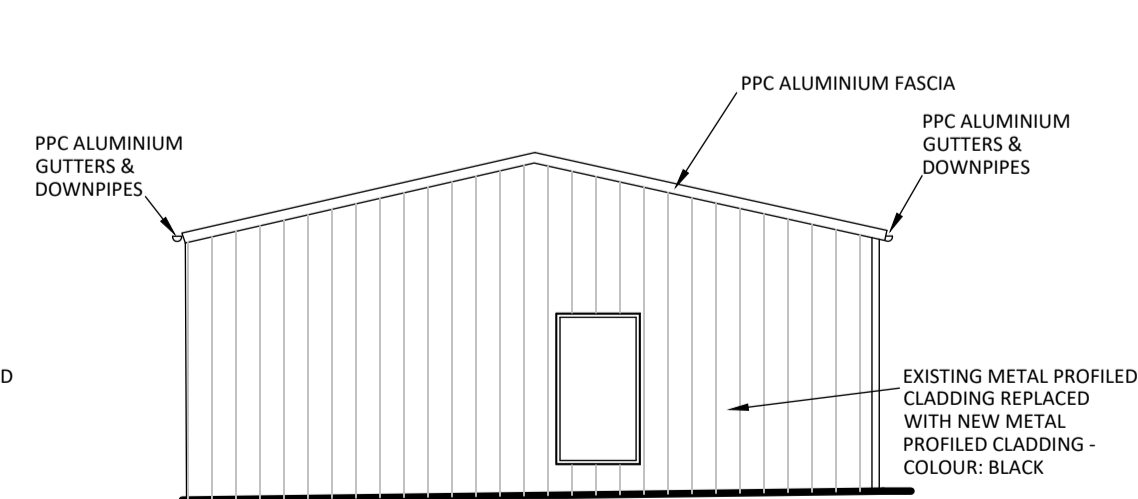

PROPOSED SOUTH FACING ELEVATION  
SCALE 1:100 @ A1

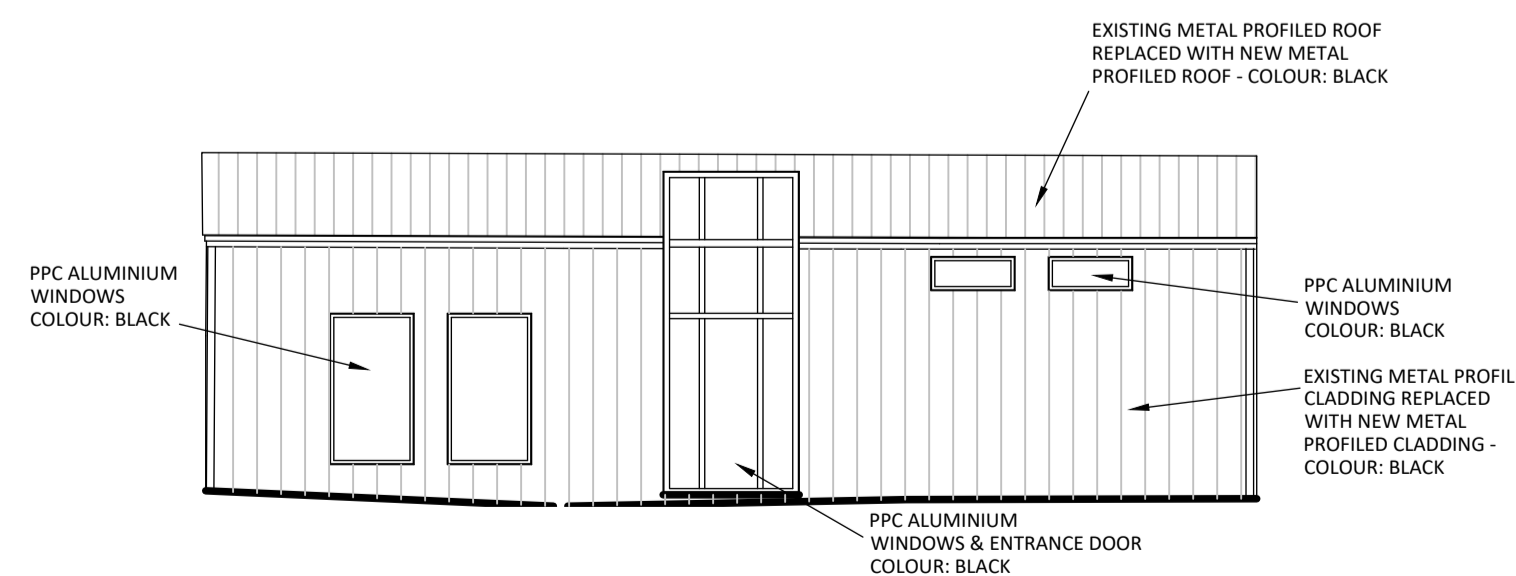

PROPOSED EAST FACING ELEVATION  
SCALE 1:100 @ A1

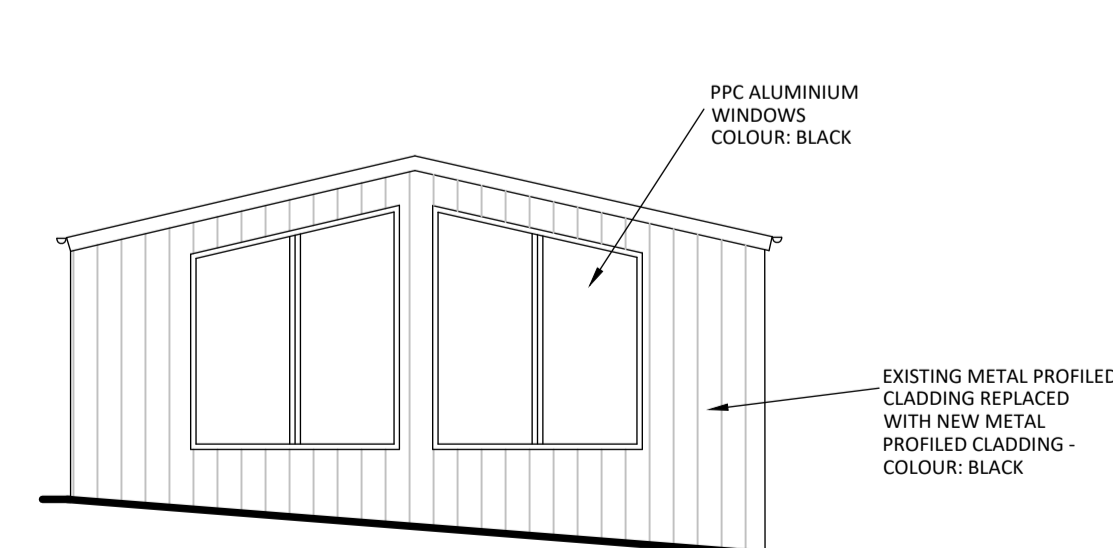

PROPOSED NORTH FACING ELEVATION  
SCALE 1:100 @ A1

P01 ISSUED TO BARNSELEY DM 08.01.21 CDS

REV DESCRIPTION DATE DRN CKD

PROJECT

**THE COWSHED  
ROYD LANE**

CLIENT

**MR DICKINSON**

DRAWING TITLE

**EXISTING & PROPOSED  
PLANS AND ELEVATIONS**

DRAWING REFERENCE  
**8024-W8-00-XX-DR-A-2002-S4-P01**

STATUS	SHEET	SCALE
PLANNING	A1	VAR