




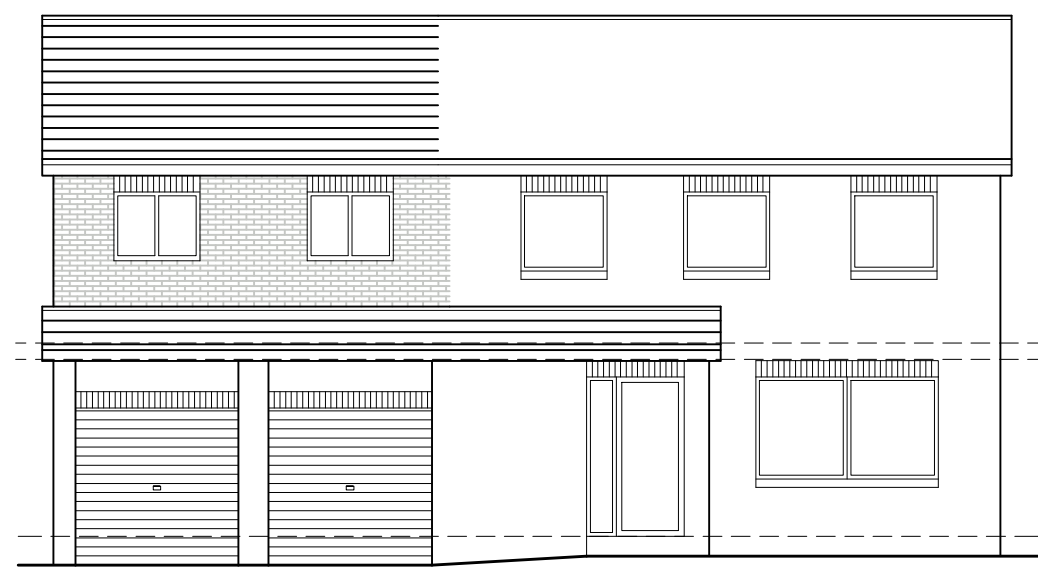


PROPOSED
FRONT ELEVATION
SCALE 1:100

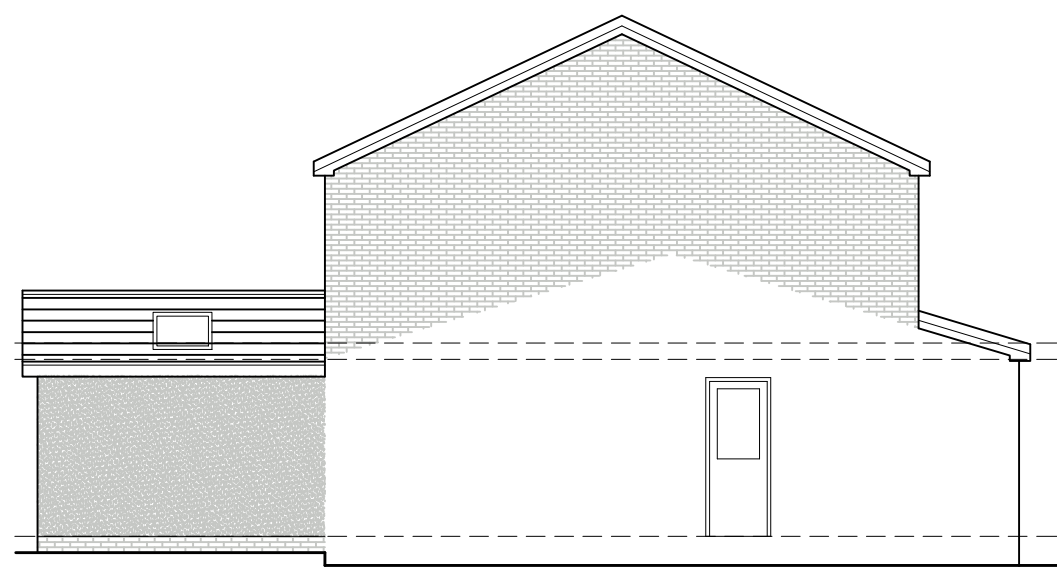

PROPOSED
SIDE ELEVATION
SCALE 1:100

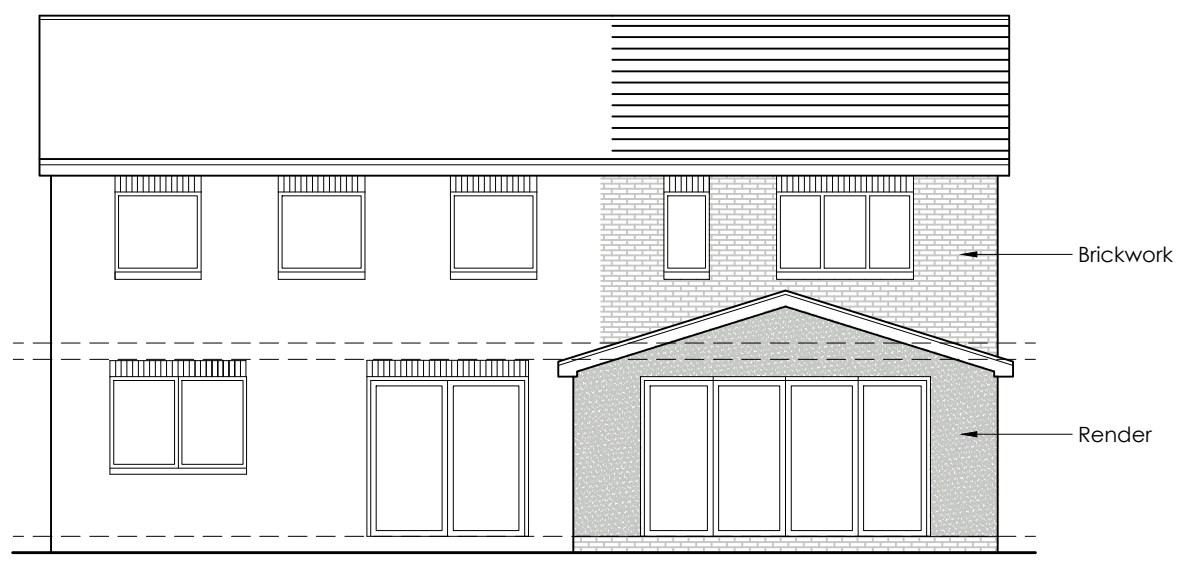


PROPOSED
REAR ELEVATION
SCALE 1:100

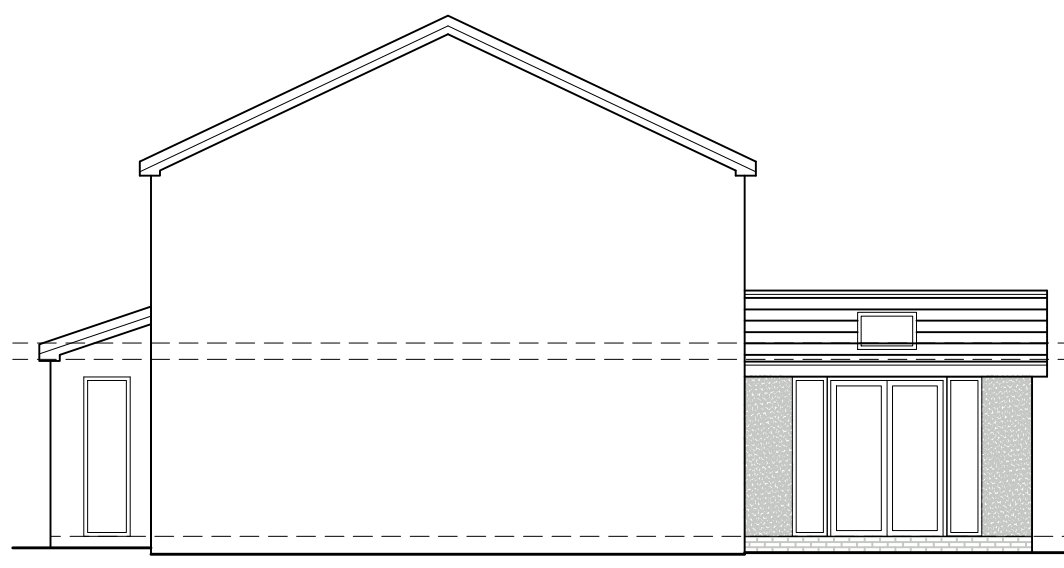


PROPOSED
SIDE ELEVATION
SCALE 1:100



LOCATION PLAN
SCALE 1:1250

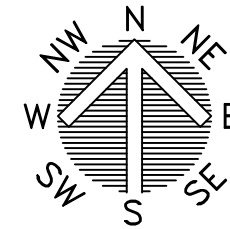


EXISTING
FRONT ELEVATION
SCALE 1:100

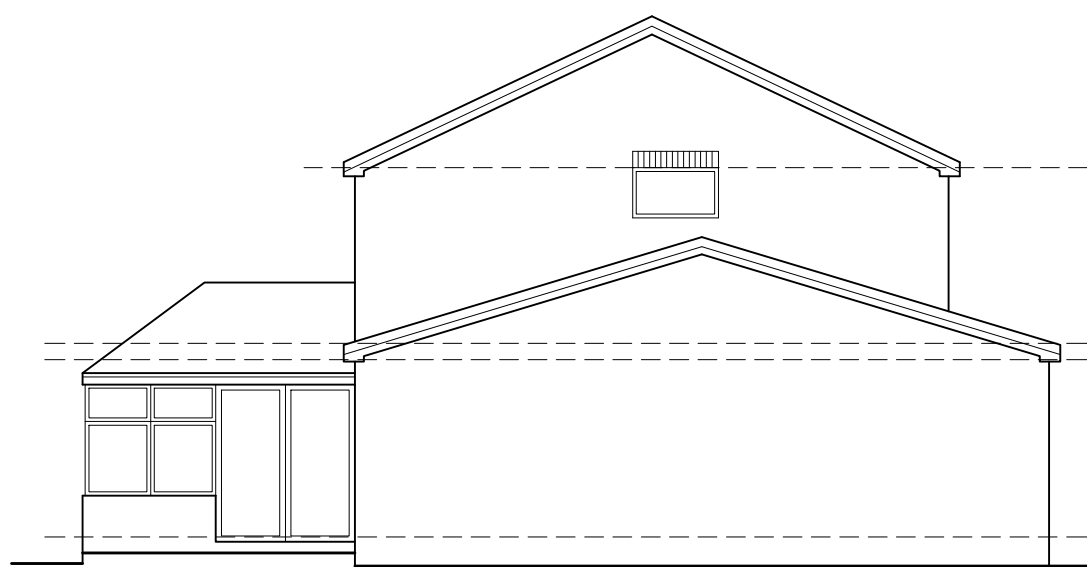


EXISTING
SIDE ELEVATION
SCALE 1:100




EXISTING
REAR ELEVATION
SCALE 1:100

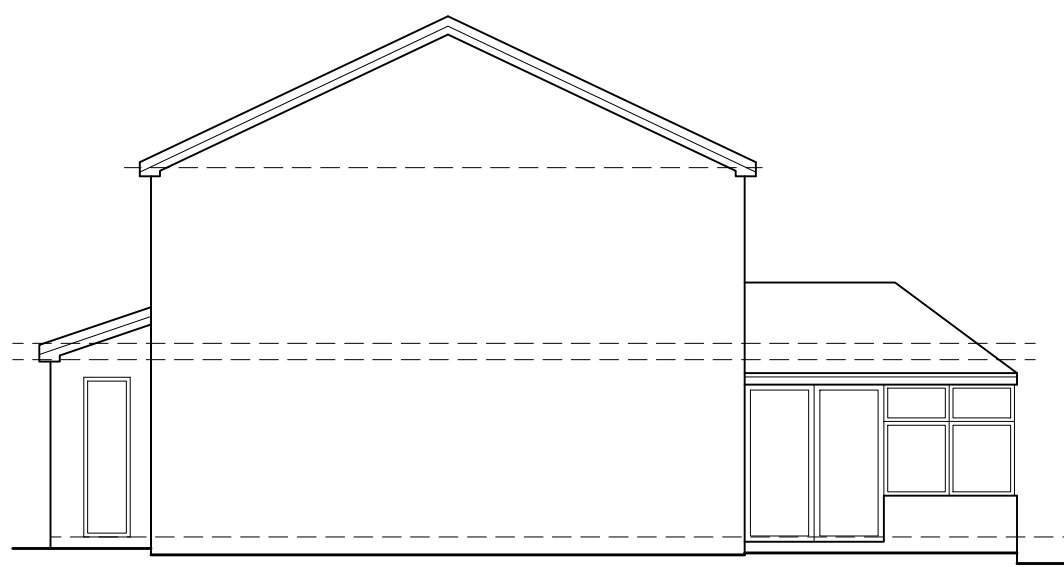


EXISTING
SIDE ELEVATION
SCALE 1:100

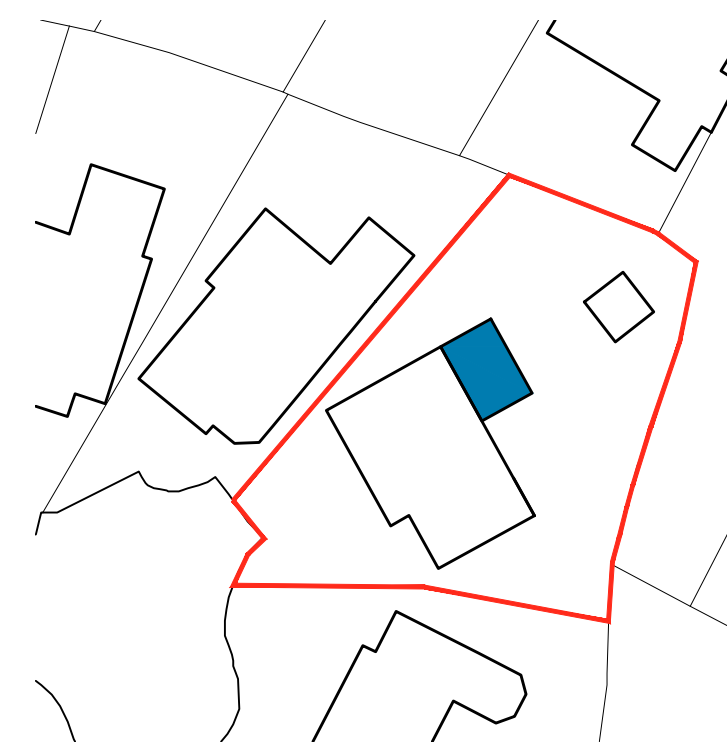


BLOCK PLAN
SCALE 1:500

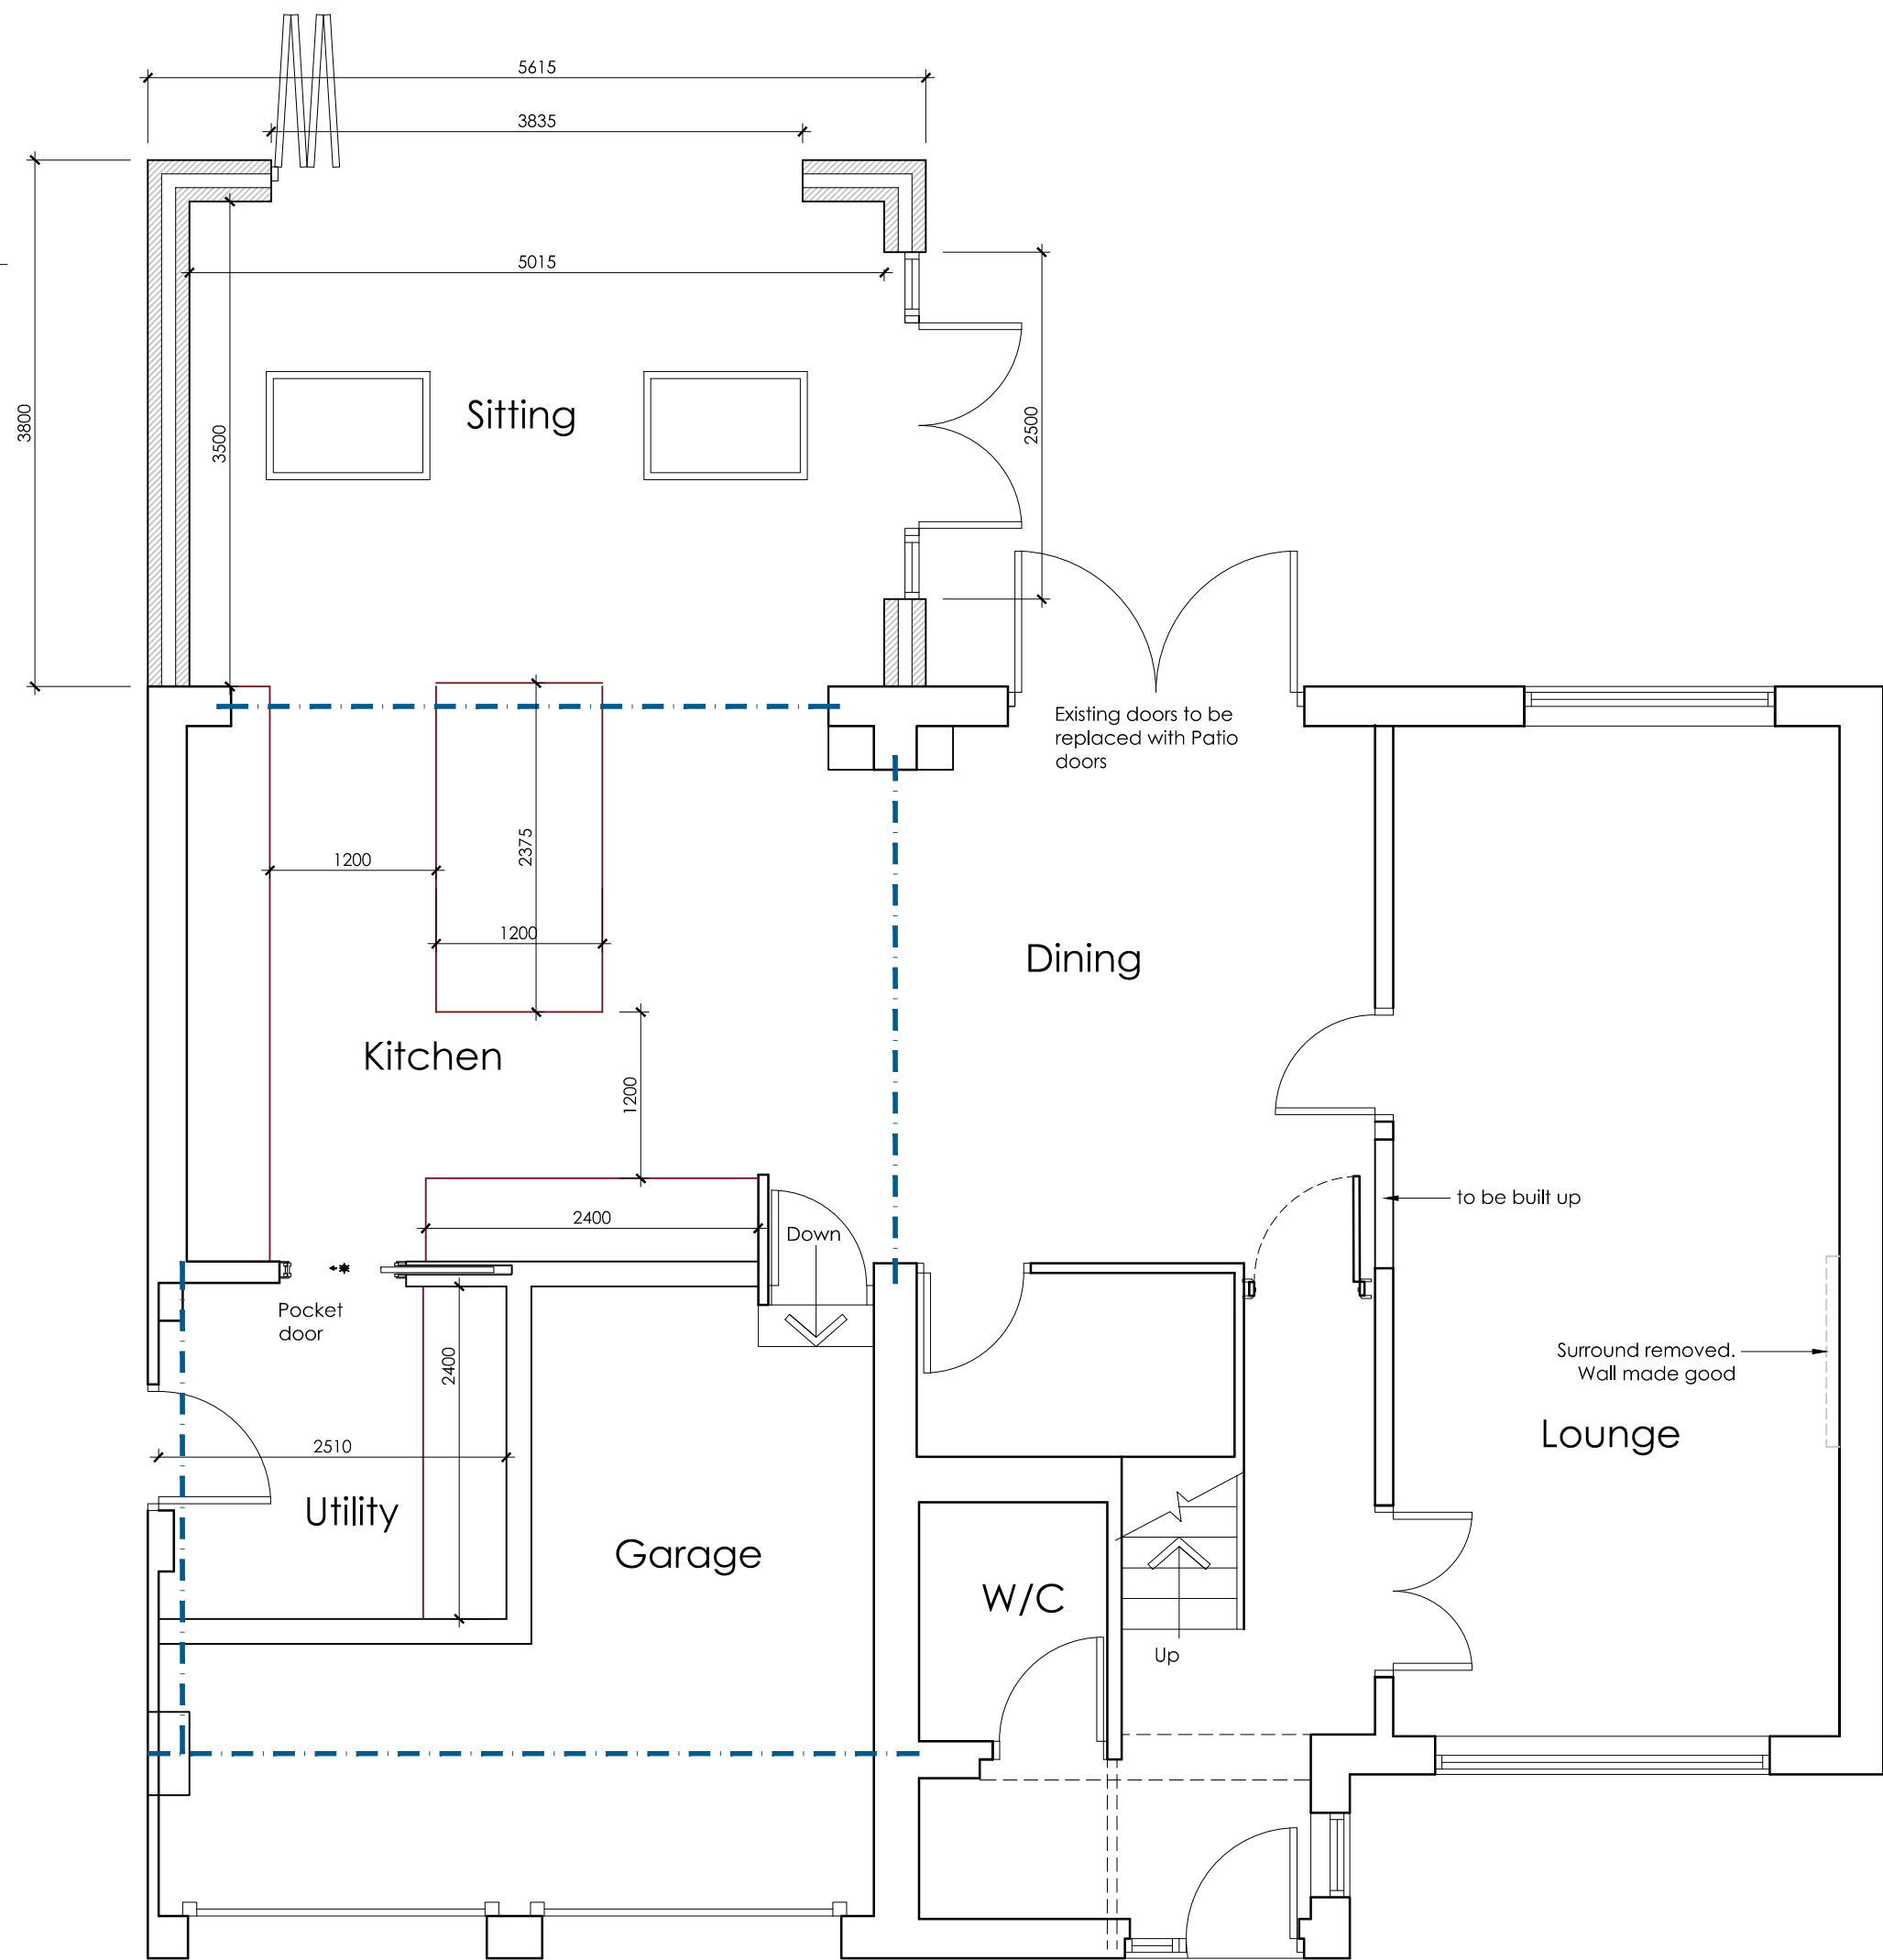


PROPOSED GROUND
FLOOR PLAN
SCALE 1:50

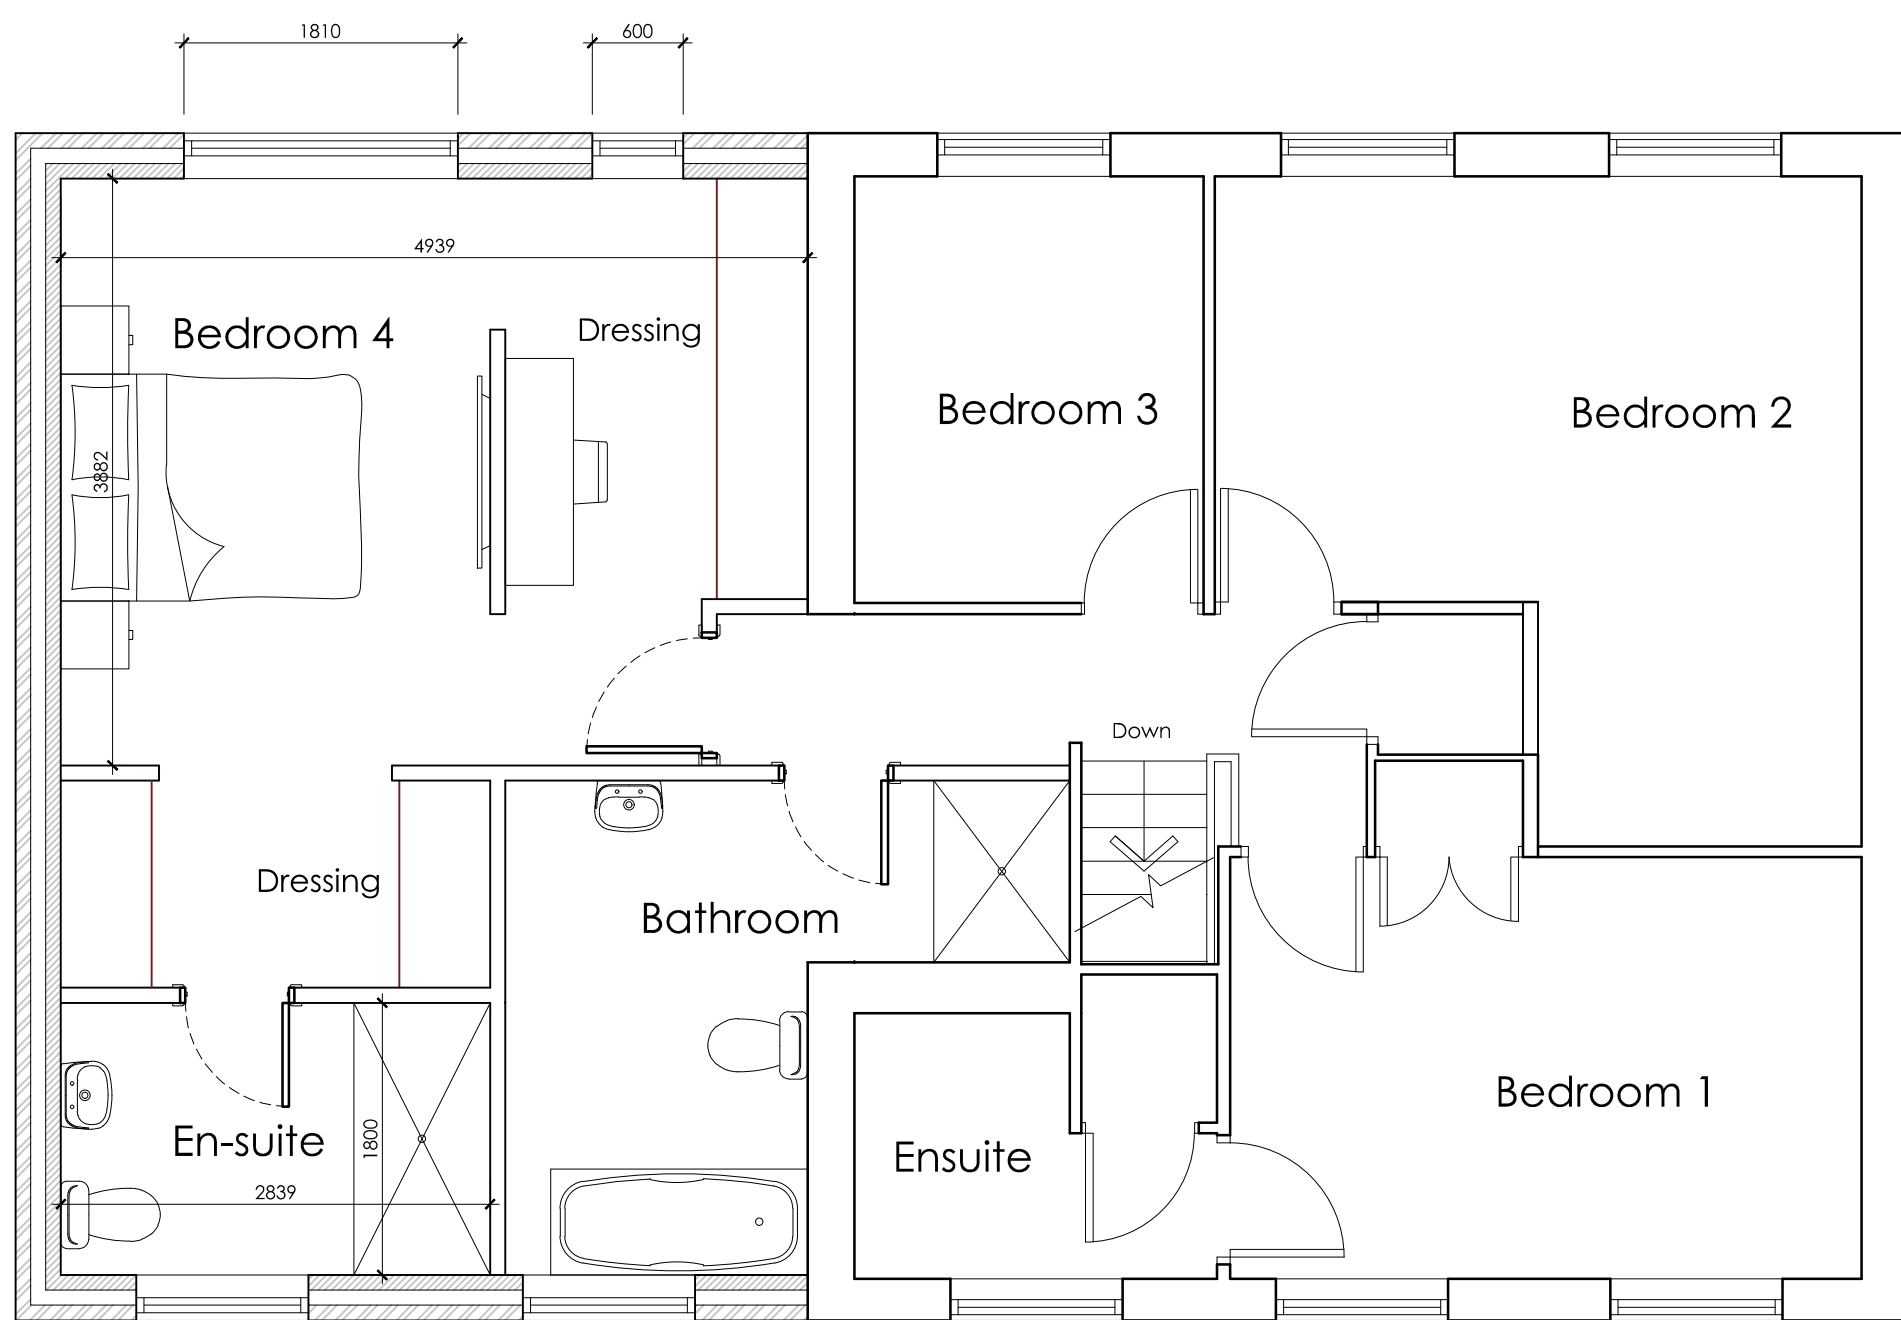

PROPOSED FIRST
FLOOR PLAN
SCALE 1:50

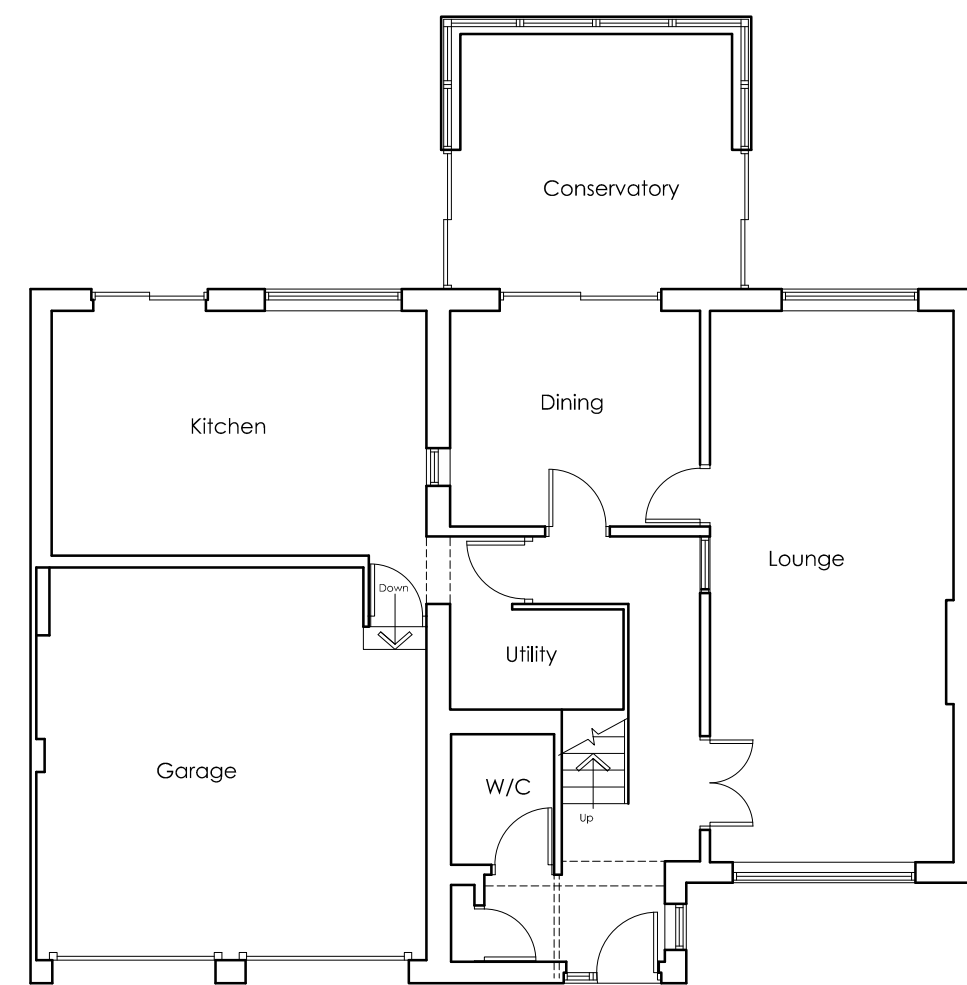

EXISTING GROUND
FLOOR PLAN
SCALE 1:100

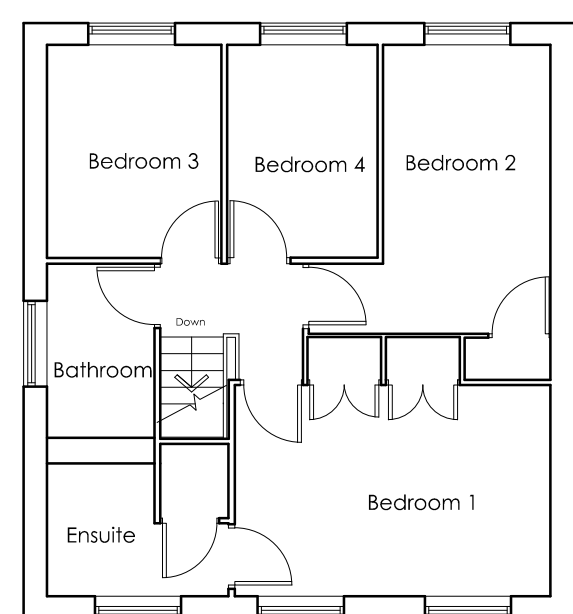

EXISTING FIRST
FLOOR PLAN
SCALE 1:100



OFFICE ONE,
34 VICTORIA ROAD,
BARNLEY,
S70 2BU

Phone: 01226 208482

Email: info@whiteaguspартnership.co.uk
Web: www.whiteaguspартnership.co.uk

ARCHITECTURAL SERVICES					
Project.			Client.		
PROPOSED EXTENSION AT 9 MICKLEDON WAY, POGMOOR BARNLEY, S75 2JH			ADAM & CLAIRE ARGENT		
Drawing Title.		Date.		Scale.	
PLANS & ELEVATIONS		MAY 2022		1:50 & 1:100 @ A1	
Ref.		Dwg. No.		Rev.	
22-032		01		B	
Date	Suffix	Description	Date	Suffix	Description
16/06/2022	A	REVISED TO CLIENTS REQUIREMENTS			
13/07/2022	B	REVISED TO CLIENTS REQUIREMENTS			