

EXISTING GROUND FLOOR PLAN

EXISTING FIRST FLOOR PLAN




EXISTING FRONT ELEVATION


EXISTING SIDE ELEVATION

EXISTING REAR ELEVATION


EXISTING SIDE ELEVATION

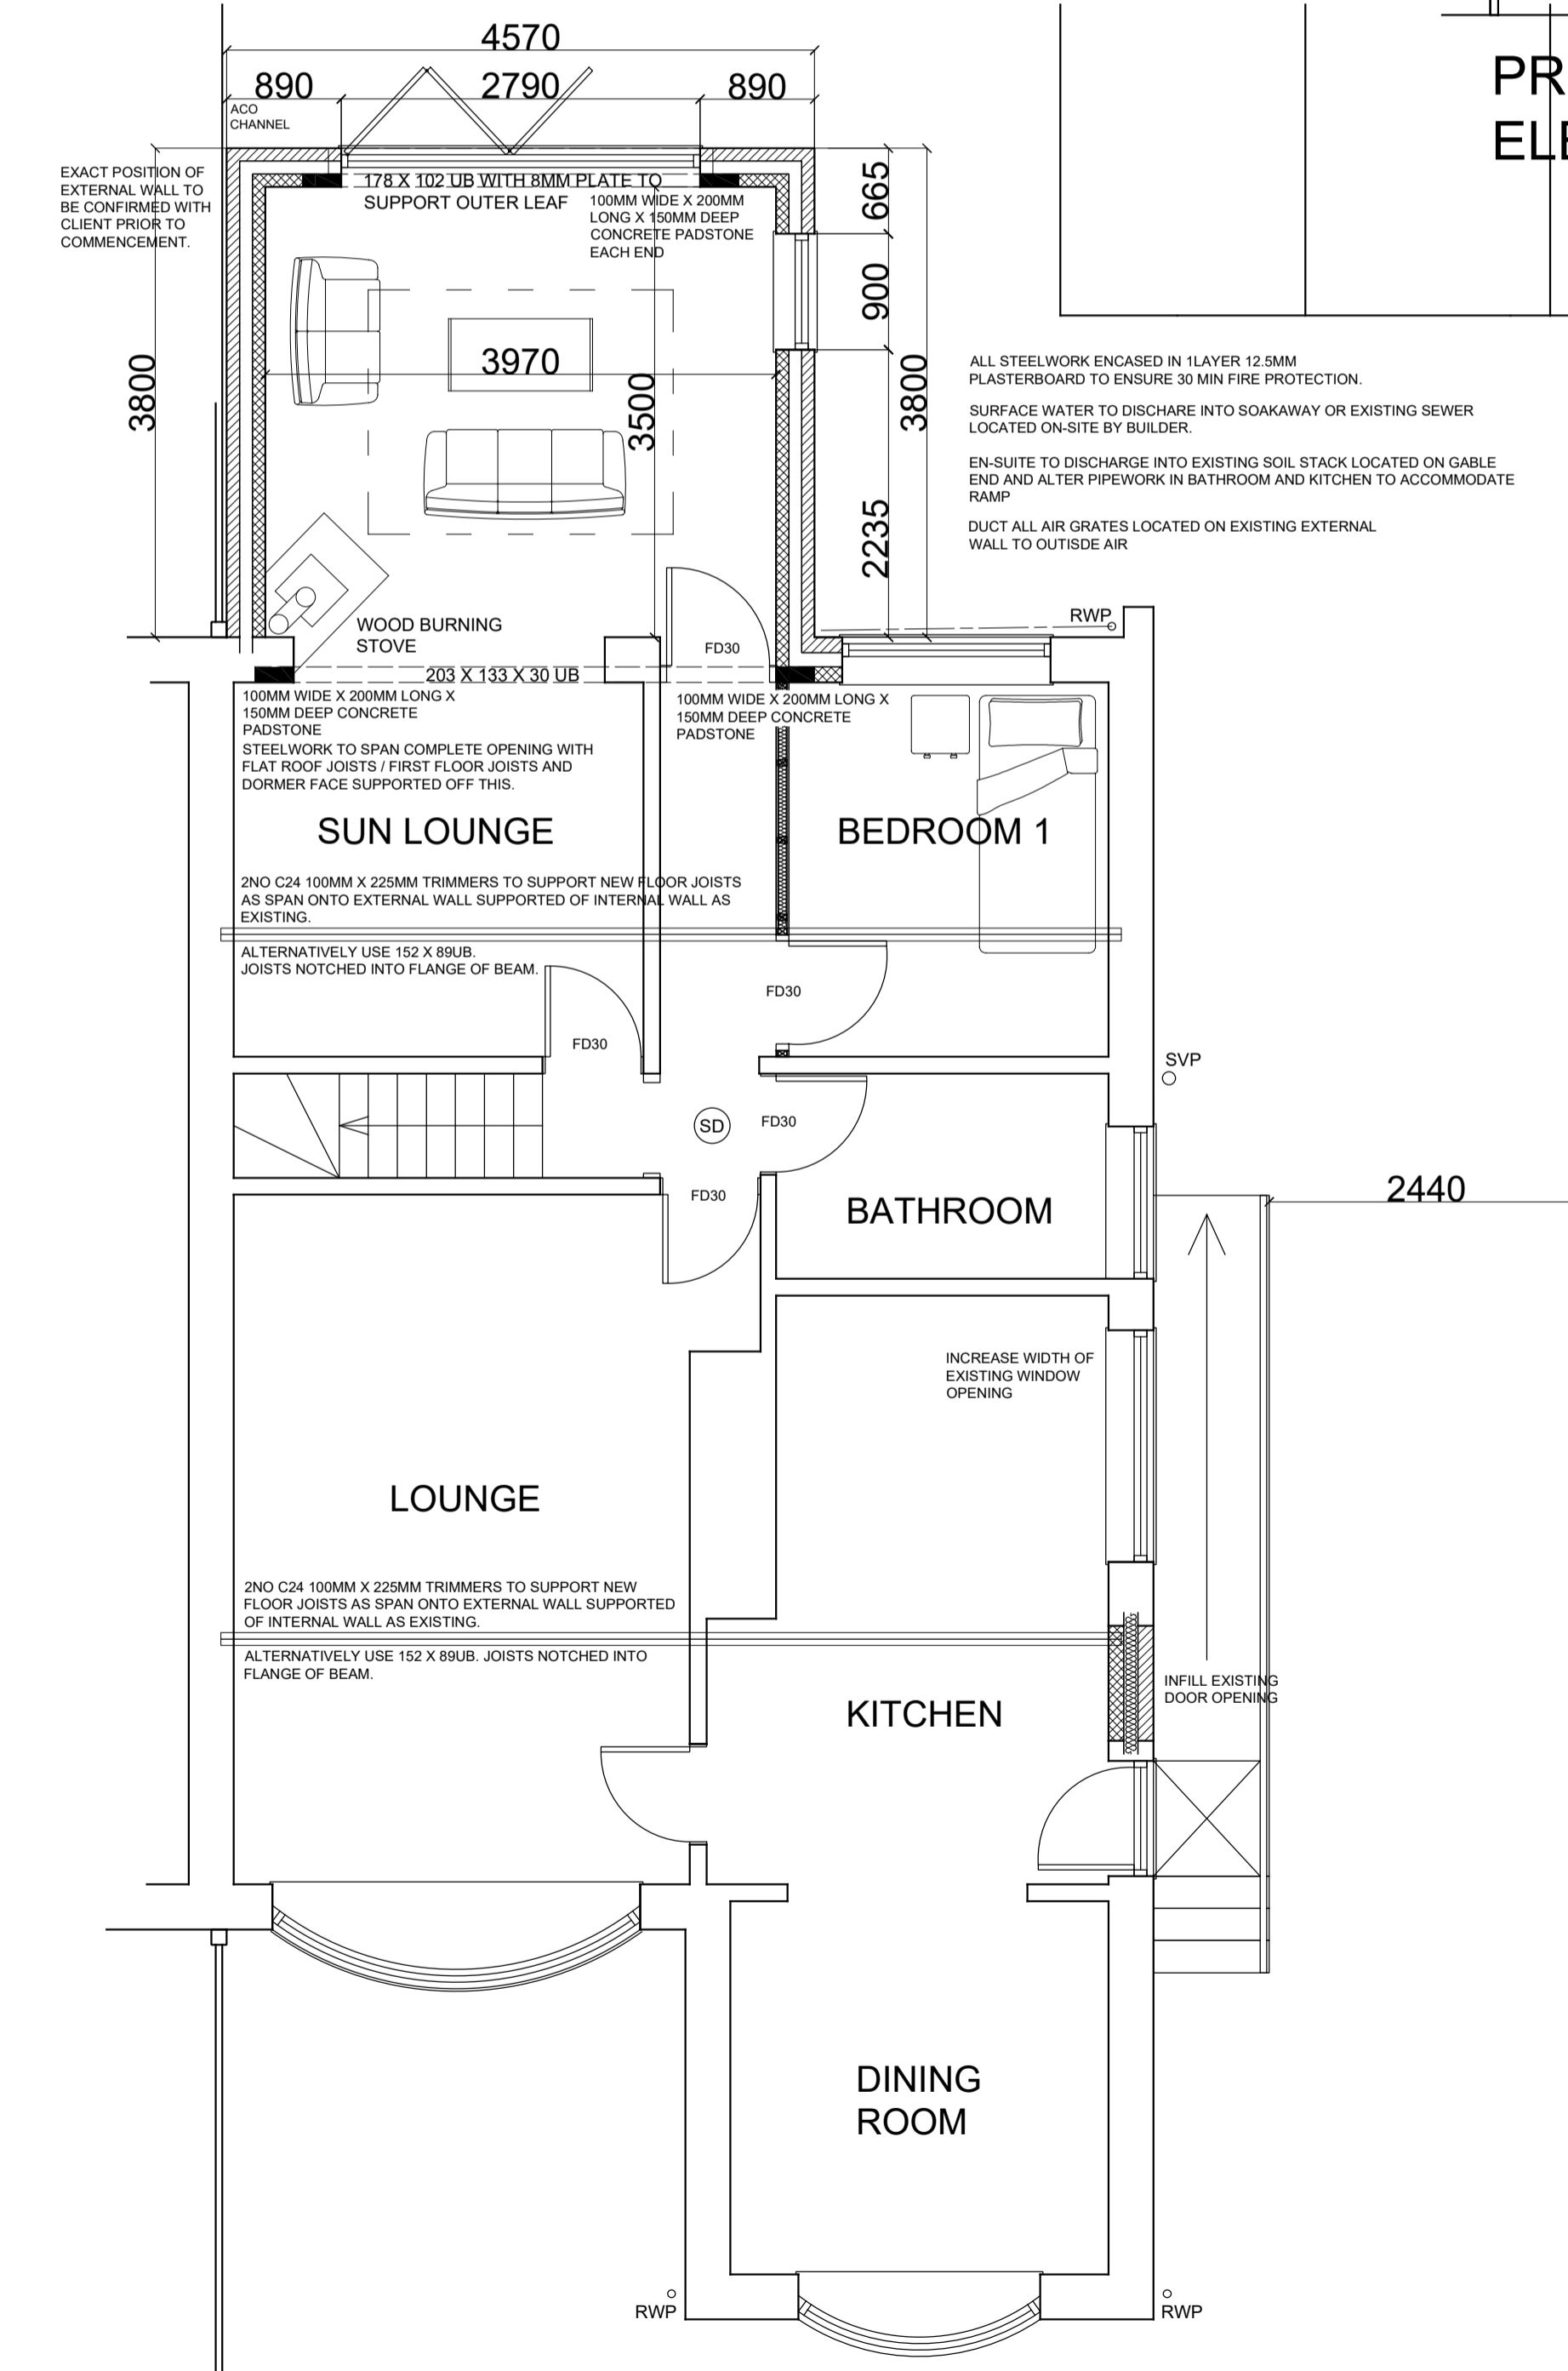


PROPOSED GROUND FLOOR PLAN

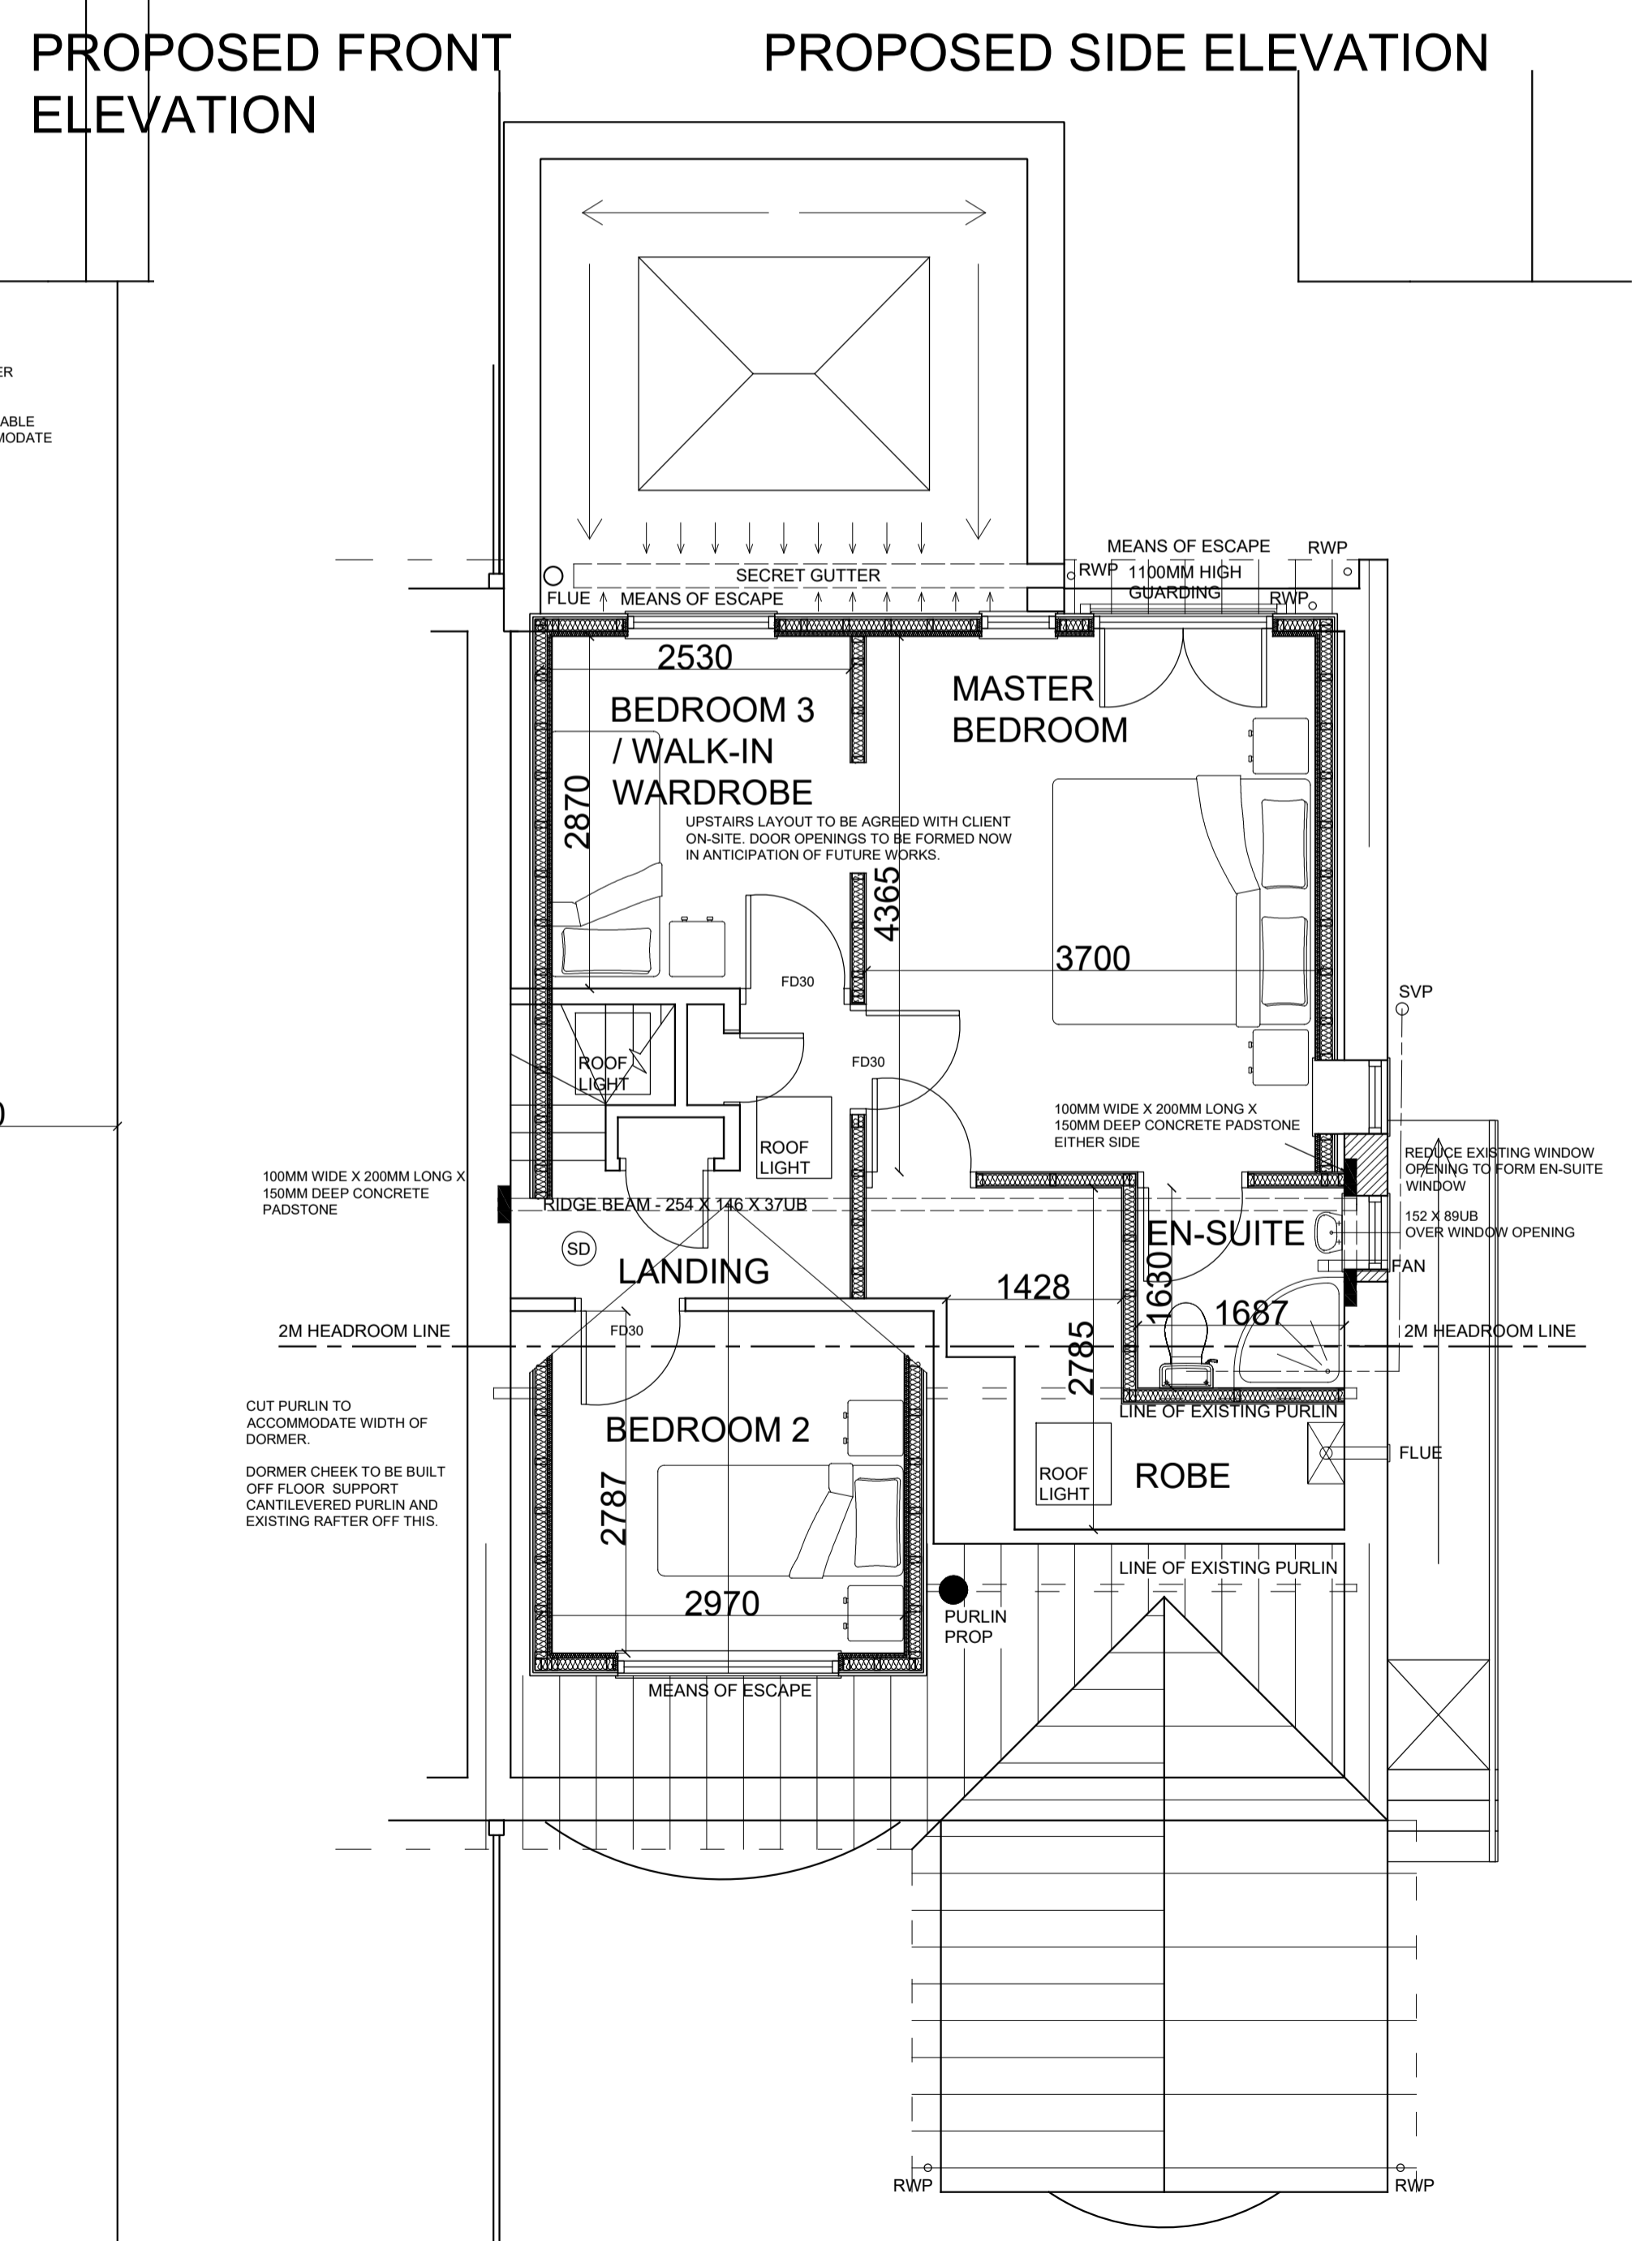


PROPOSED GROUND FLOOR PLAN

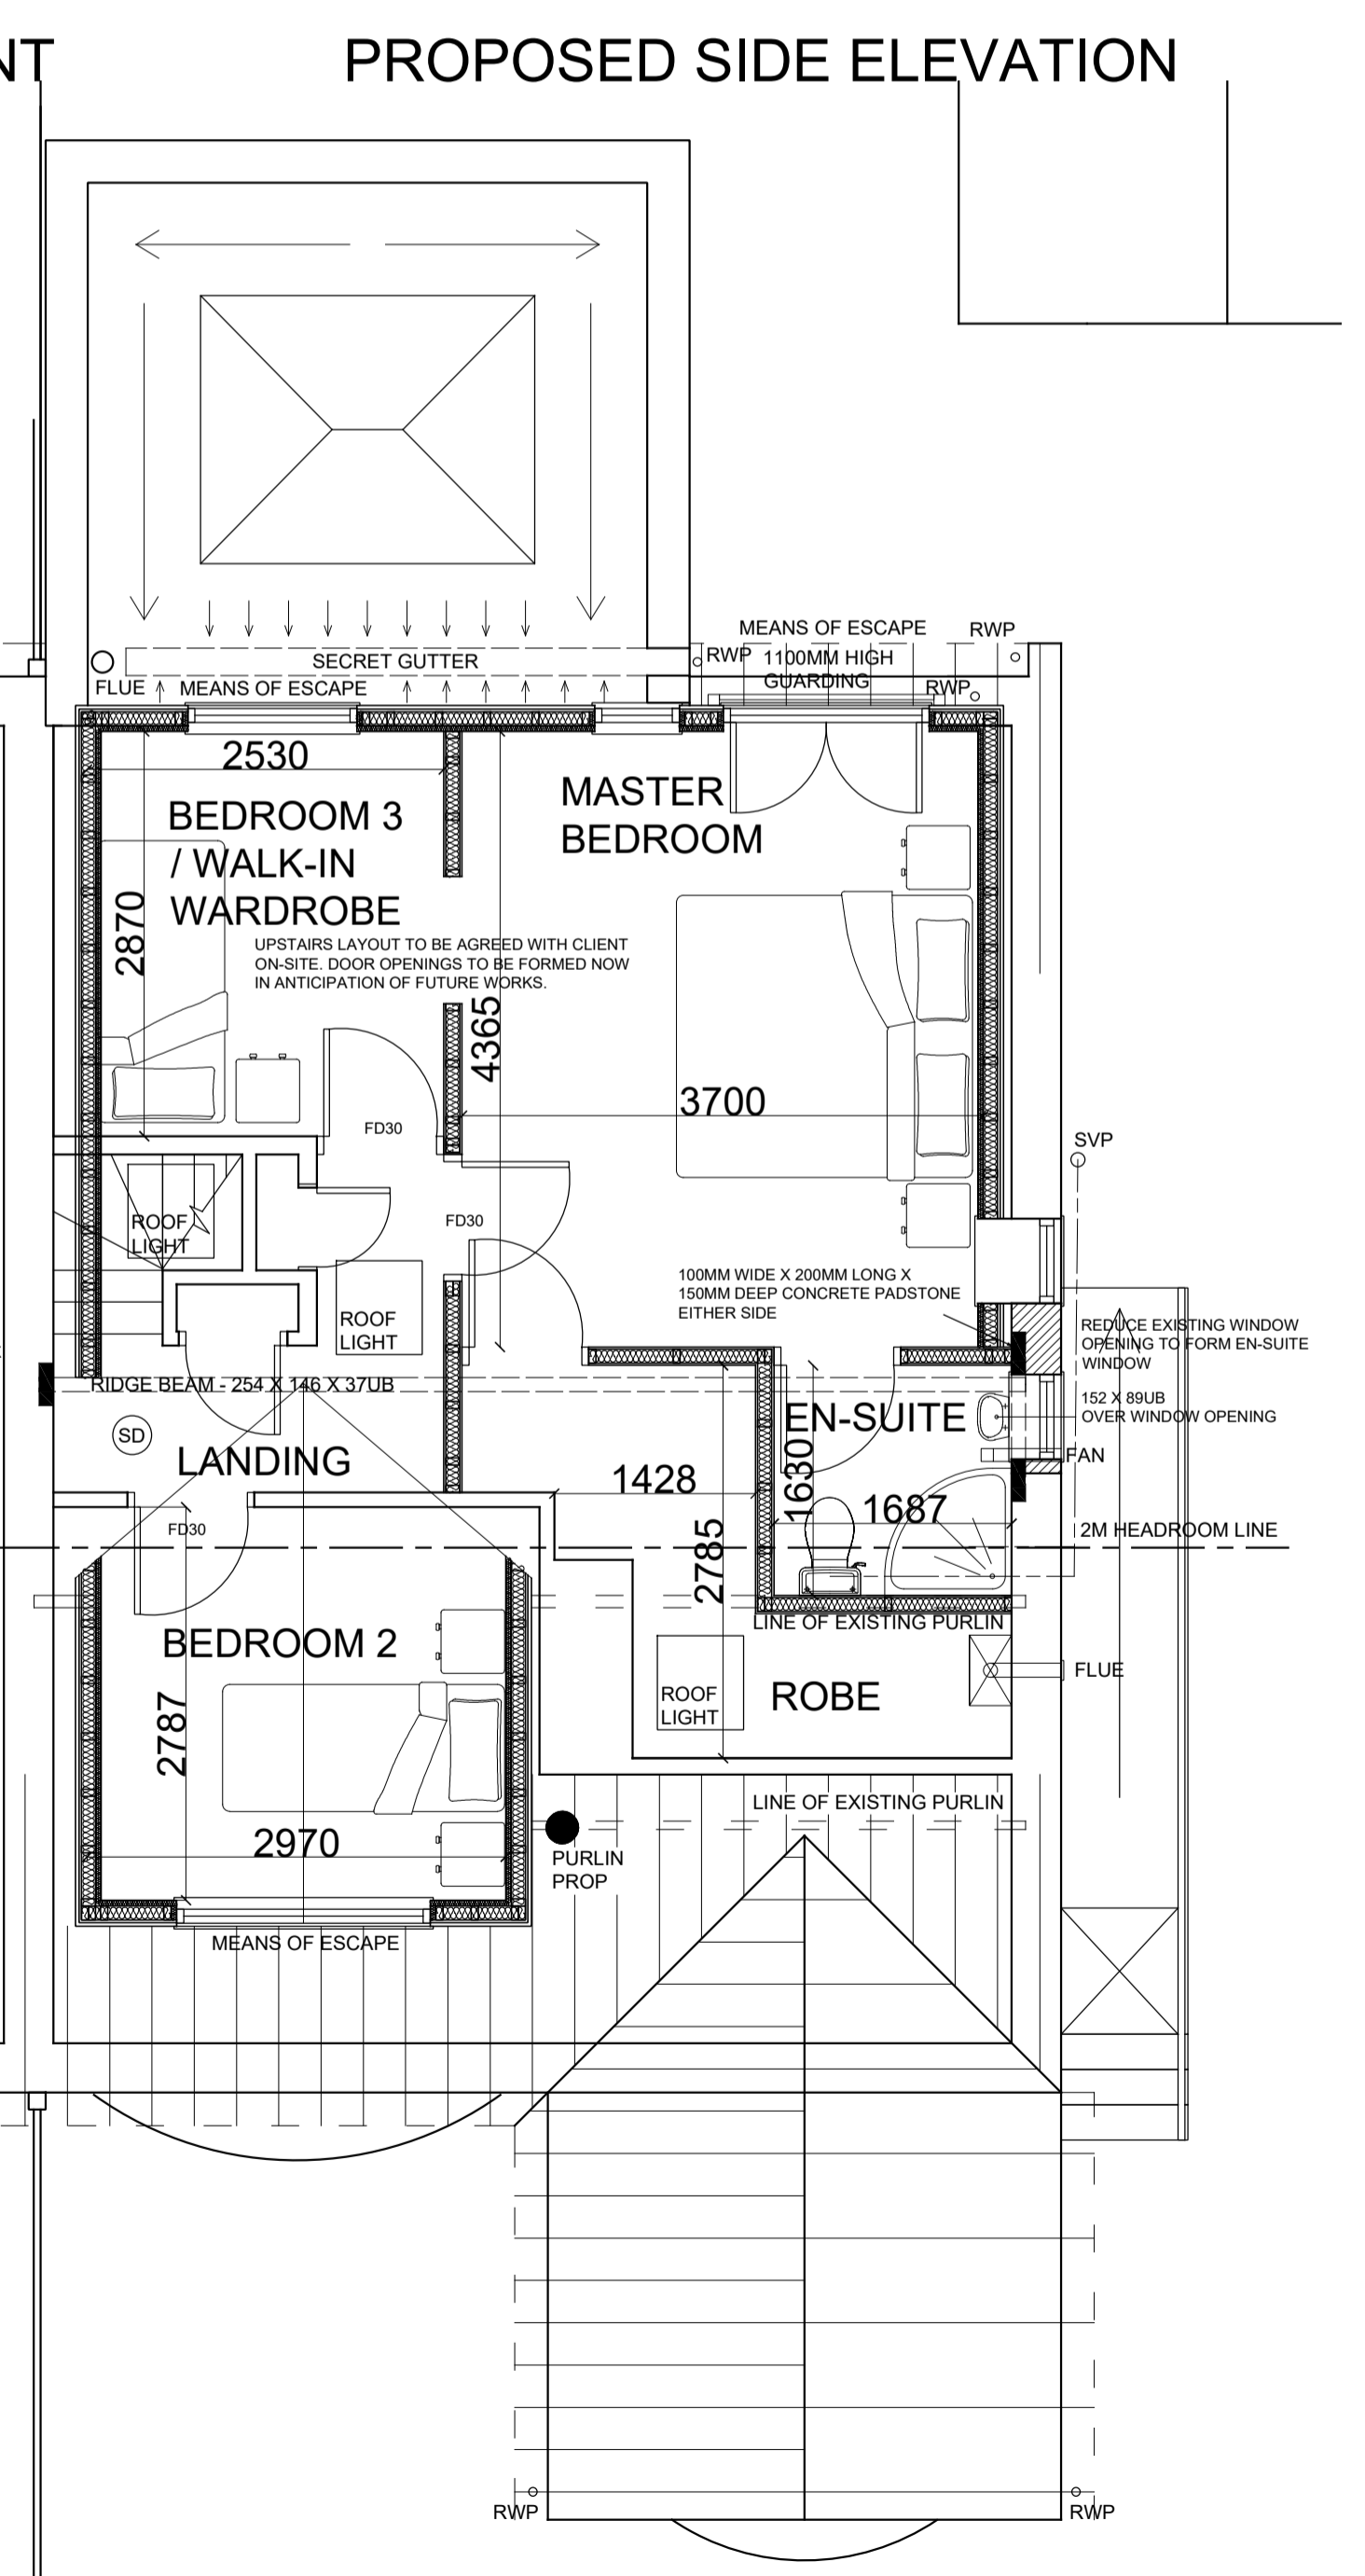

PROPOSED SIDE ELEVATION

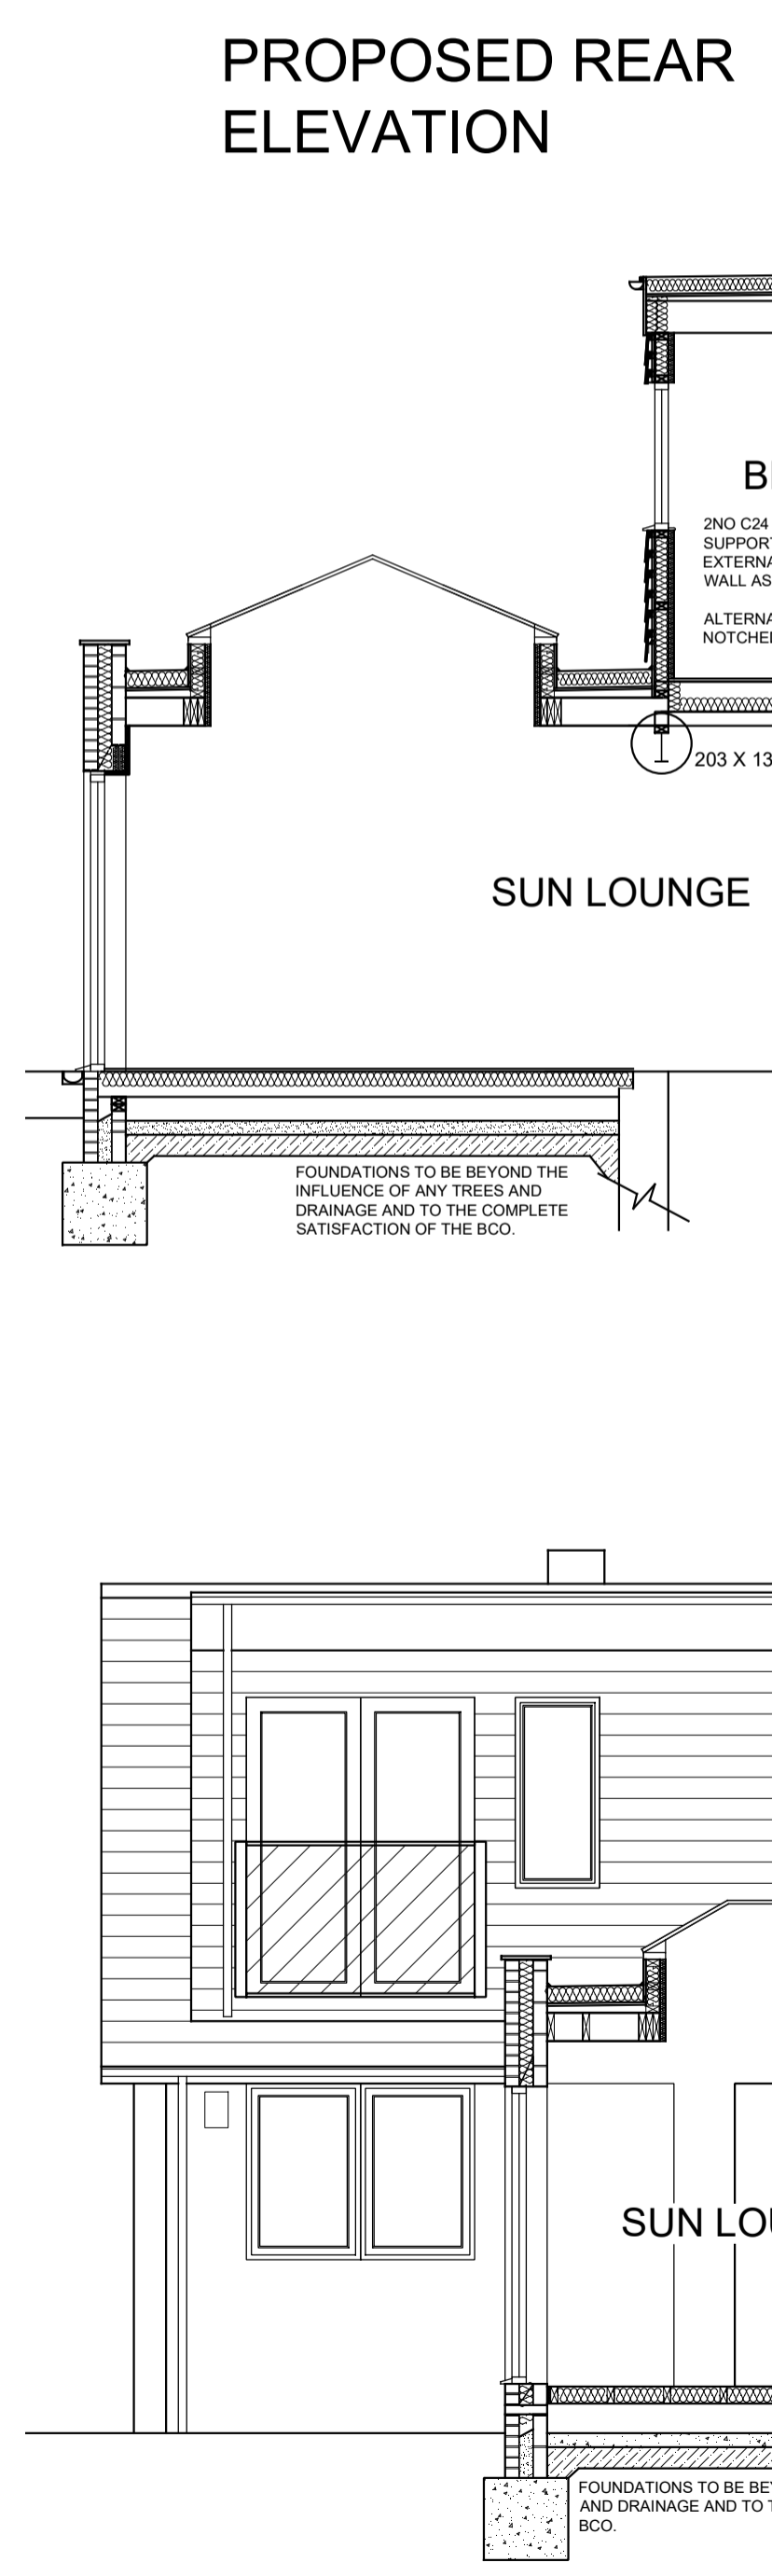

PROPOSED REAR ELEVATION

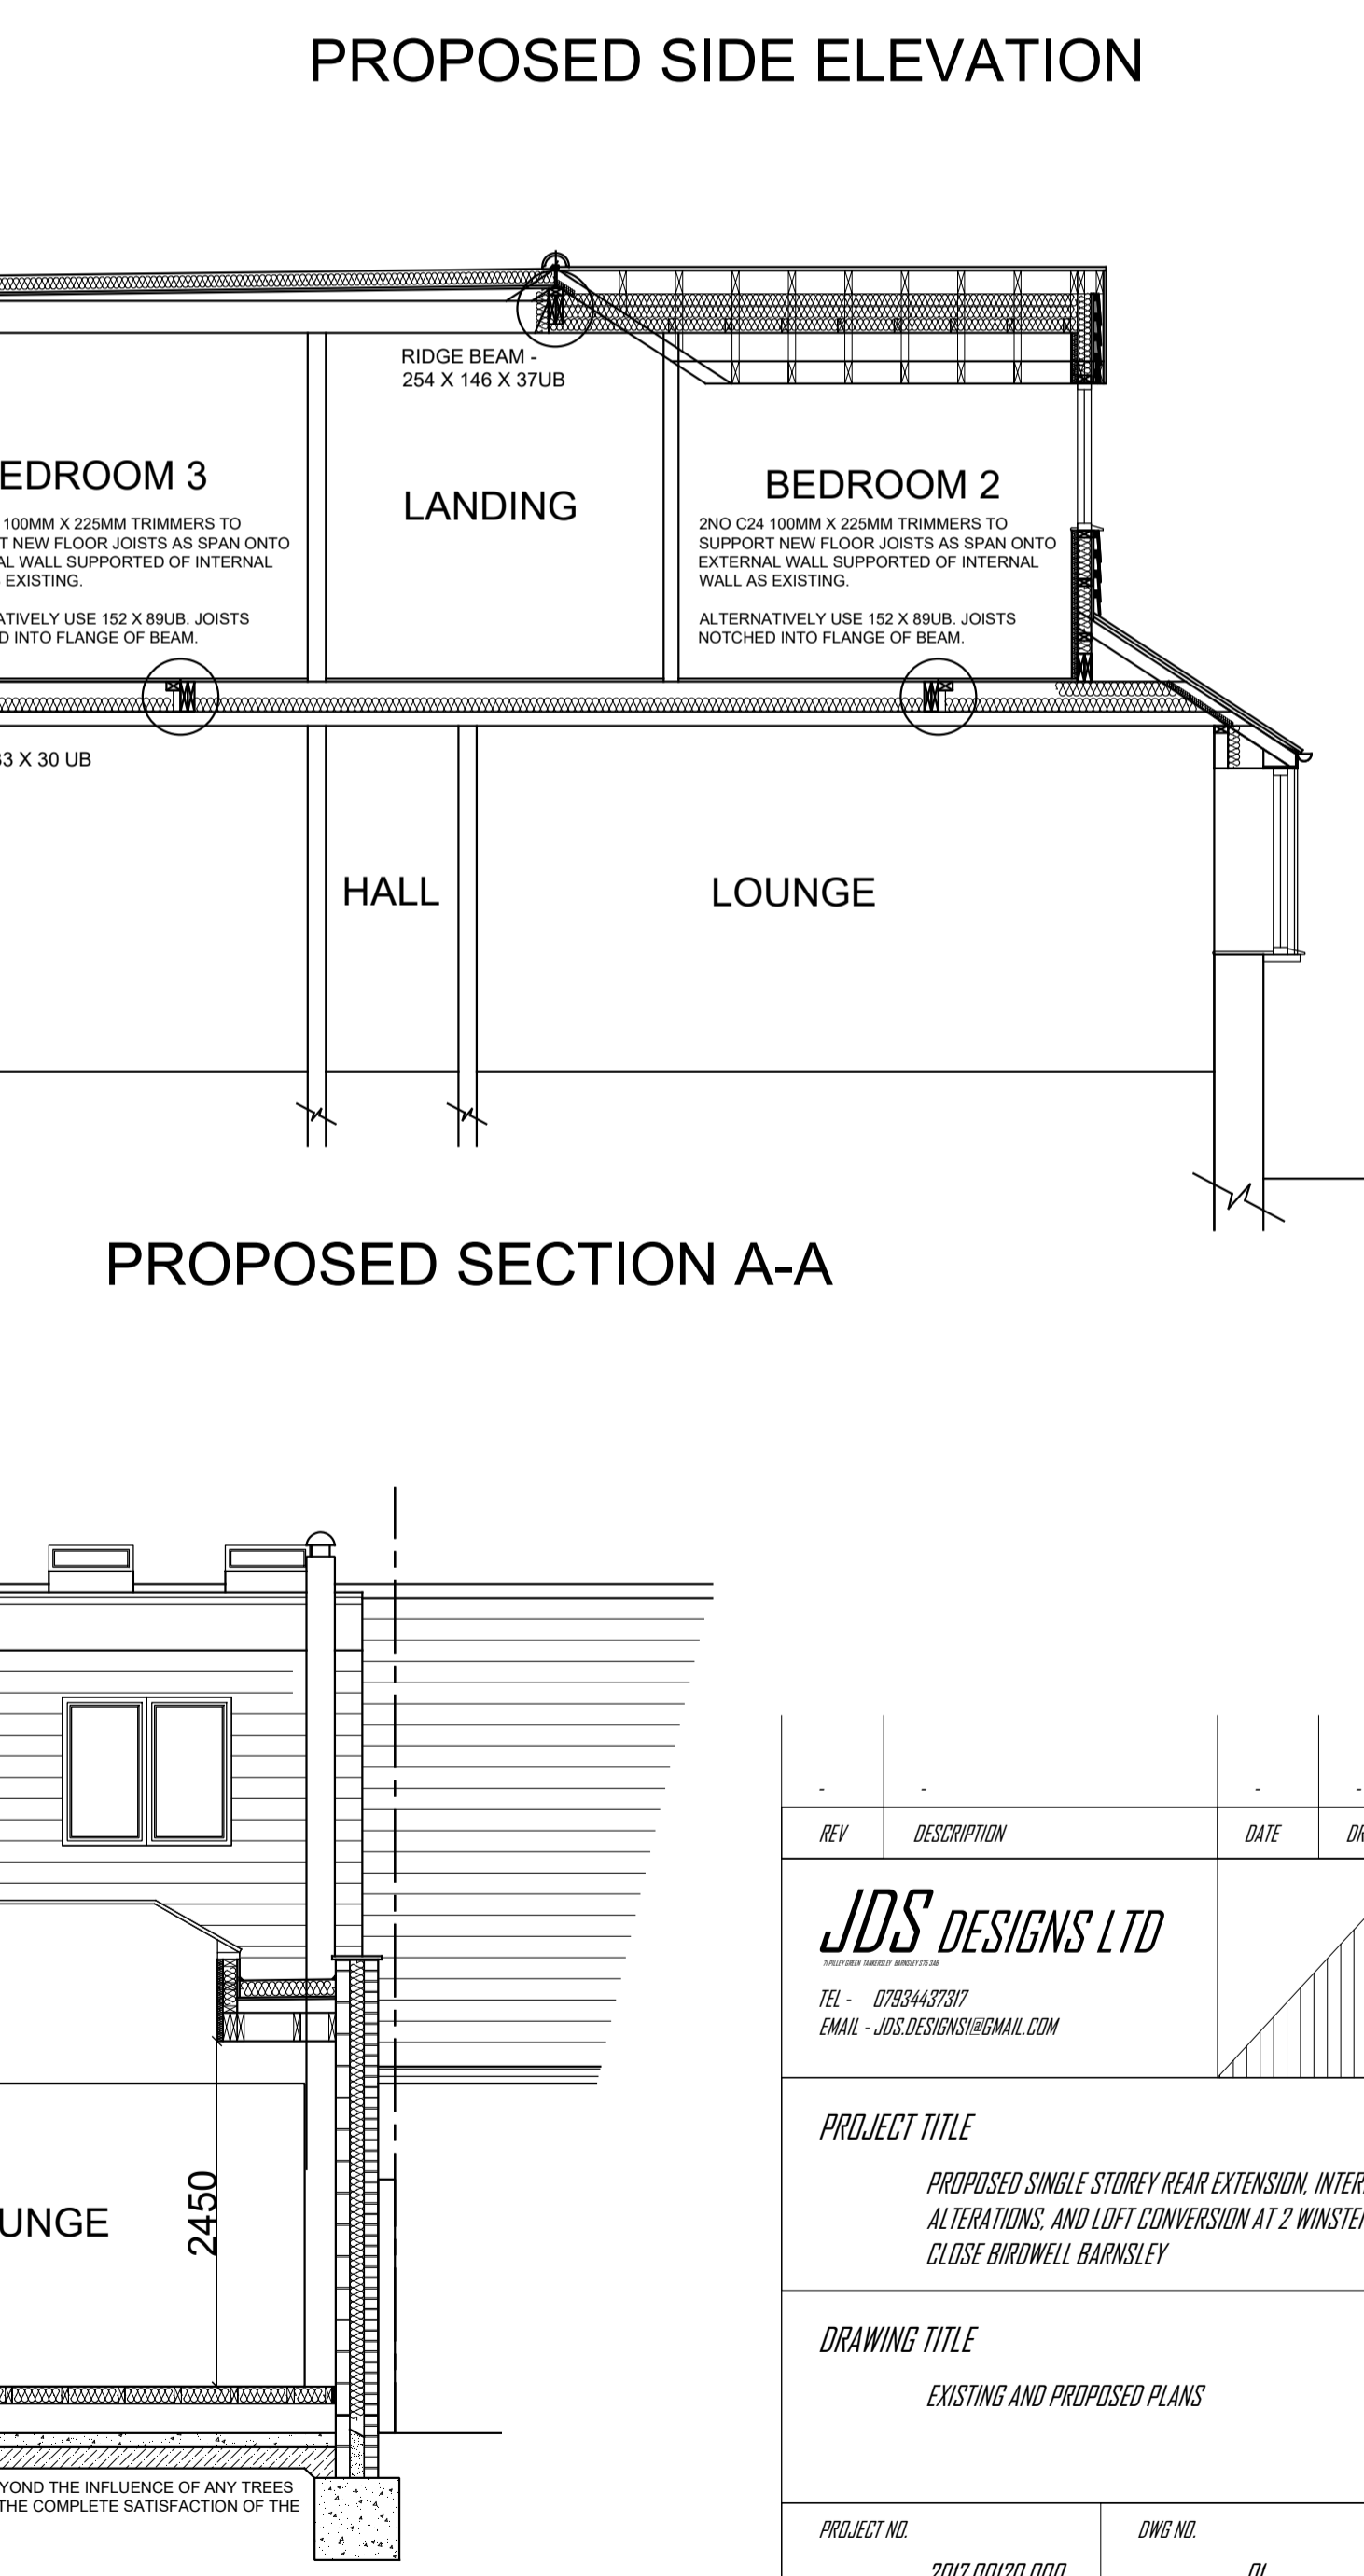

PROPOSED SECTION A-A

PROPOSED SECTION B-B

REV	DESCRIPTION	DATE	DRAWN
JDS DESIGNS LTD <small>TEL - 0792443707 EMAIL - JDS.DESIGNS@EMAIL.COM</small>			
PROJECT TITLE PROPOSED SINGLE STOREY REAR EXTENSION, INTERNAL ALTERATIONS, AND LOFT CONVERSION AT 2 WINSTER CLOSE BIRDWELL BARNSLEY			
DRAWING TITLE EXISTING AND PROPOSED PLANS			
PROJECT NO.	2017.00120.000	DWG NO.	01
SCALE	1:50 / 100	REV.	-