




SOUTH EASTERN ELEVATION
SCALE 1:100




SOUTH WESTERN ELEVATION
SCALE 1:100




NORTH WESTERN ELEVATION
SCALE 1:100

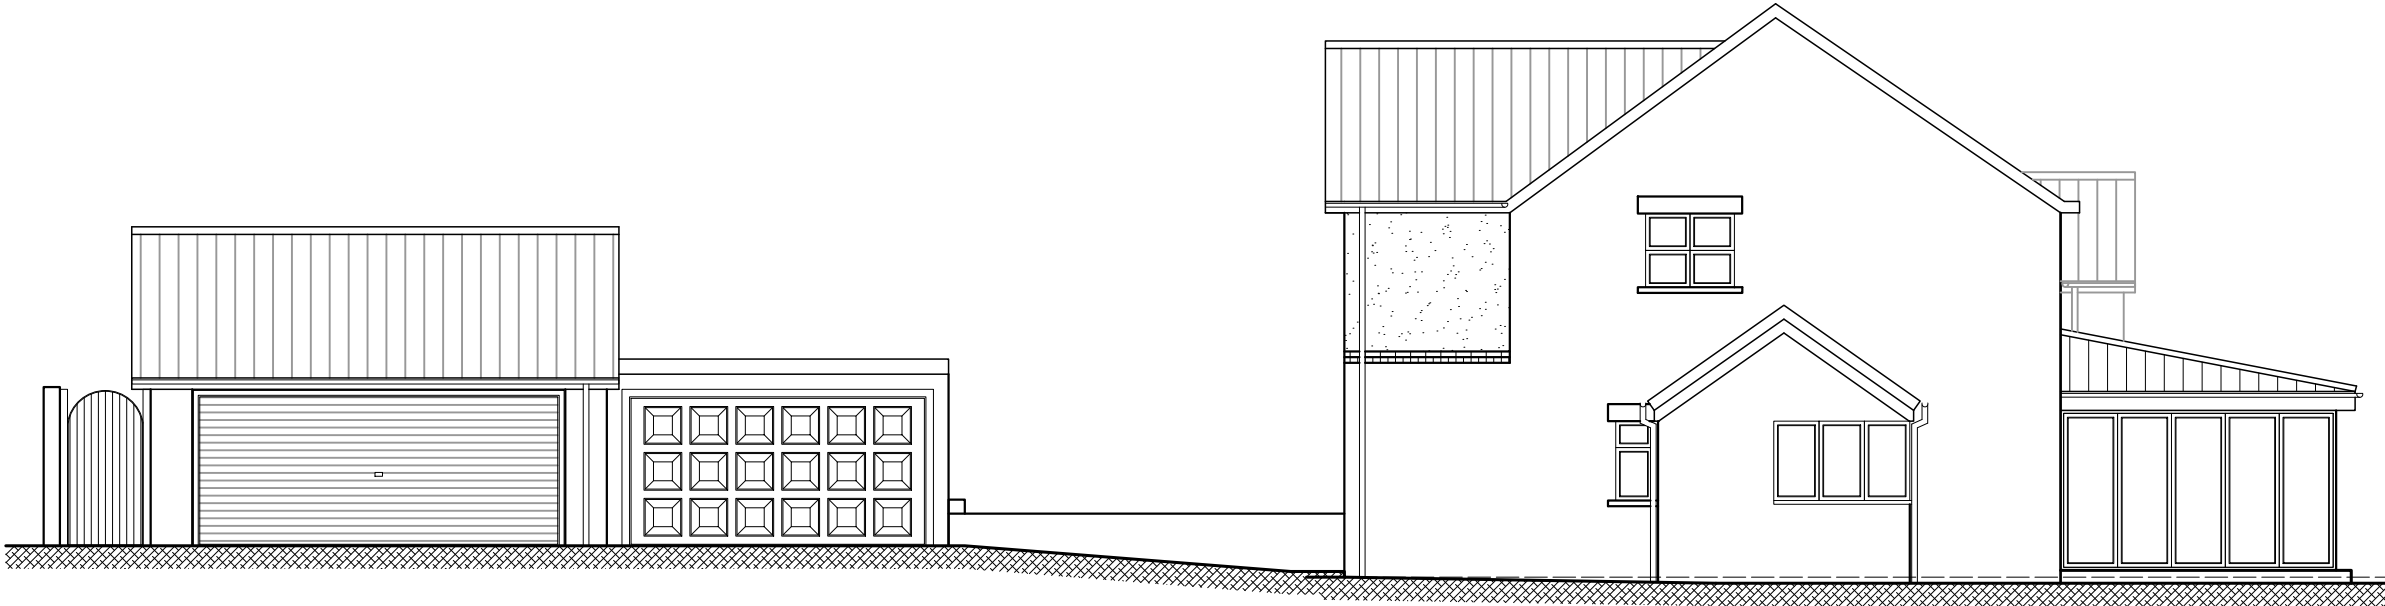


NORTH EASTERN ELEVATION
SCALE 1:100

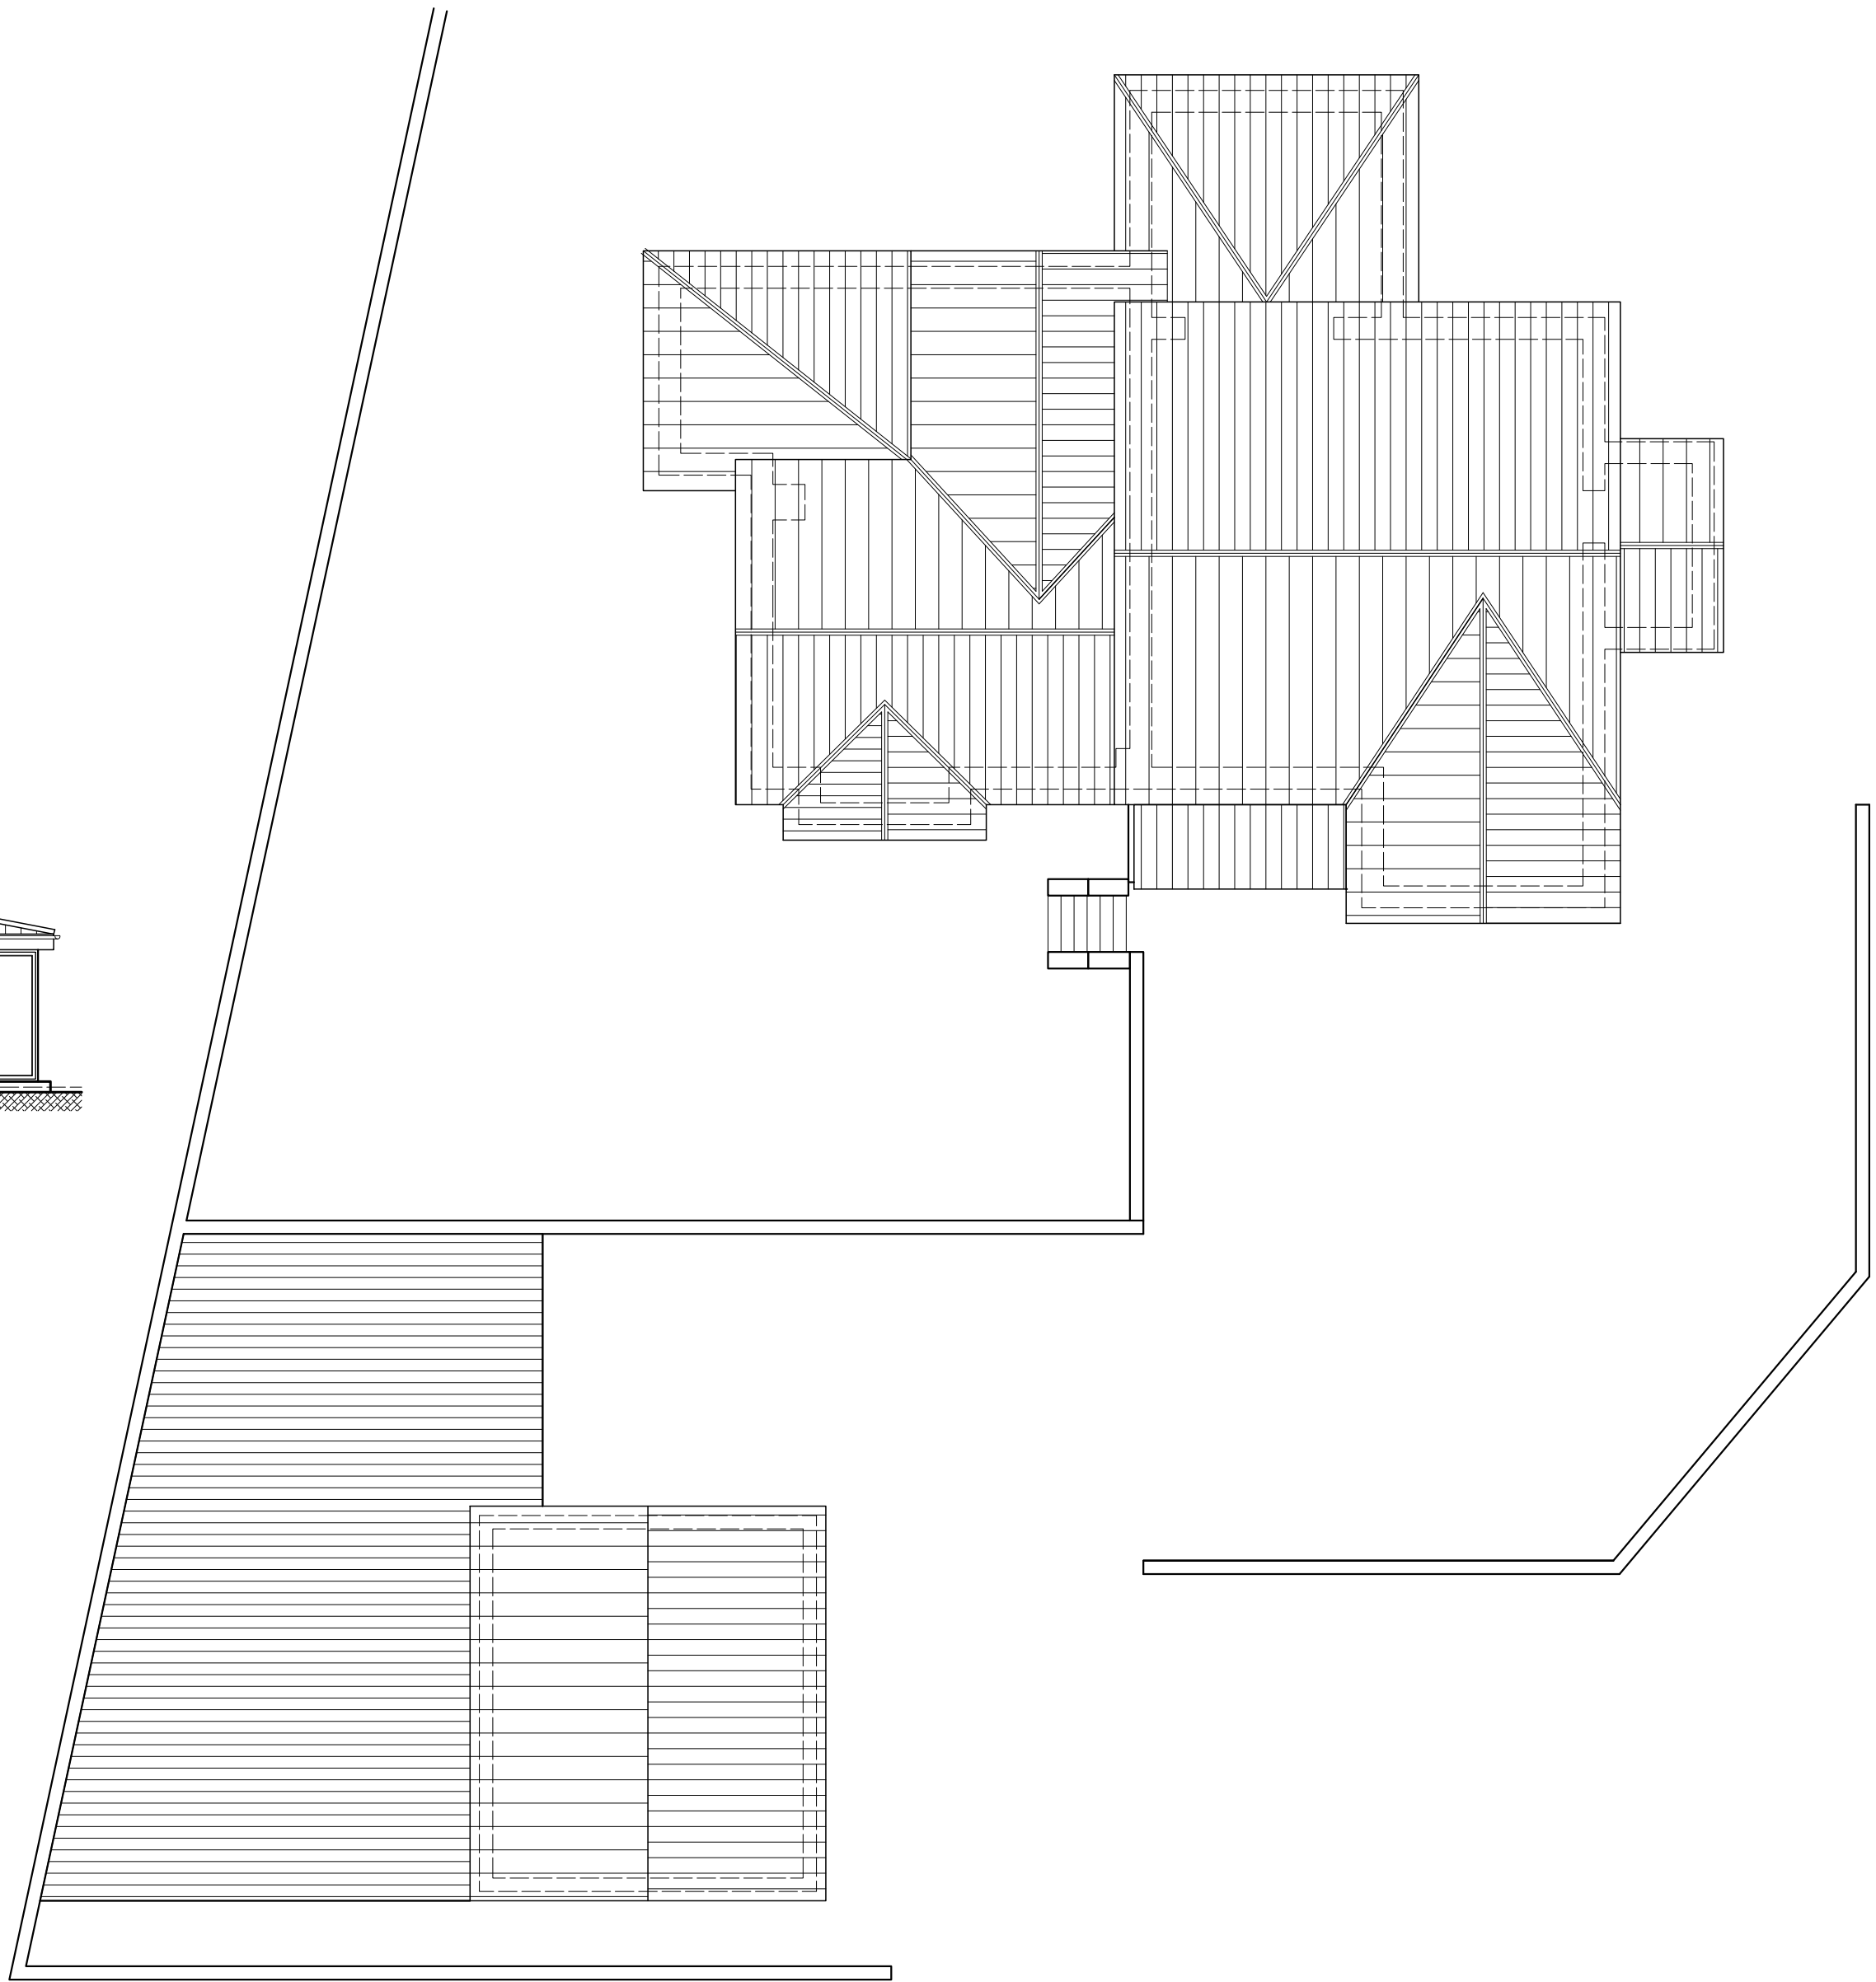

ROOF PLAN
SCALE 1:100

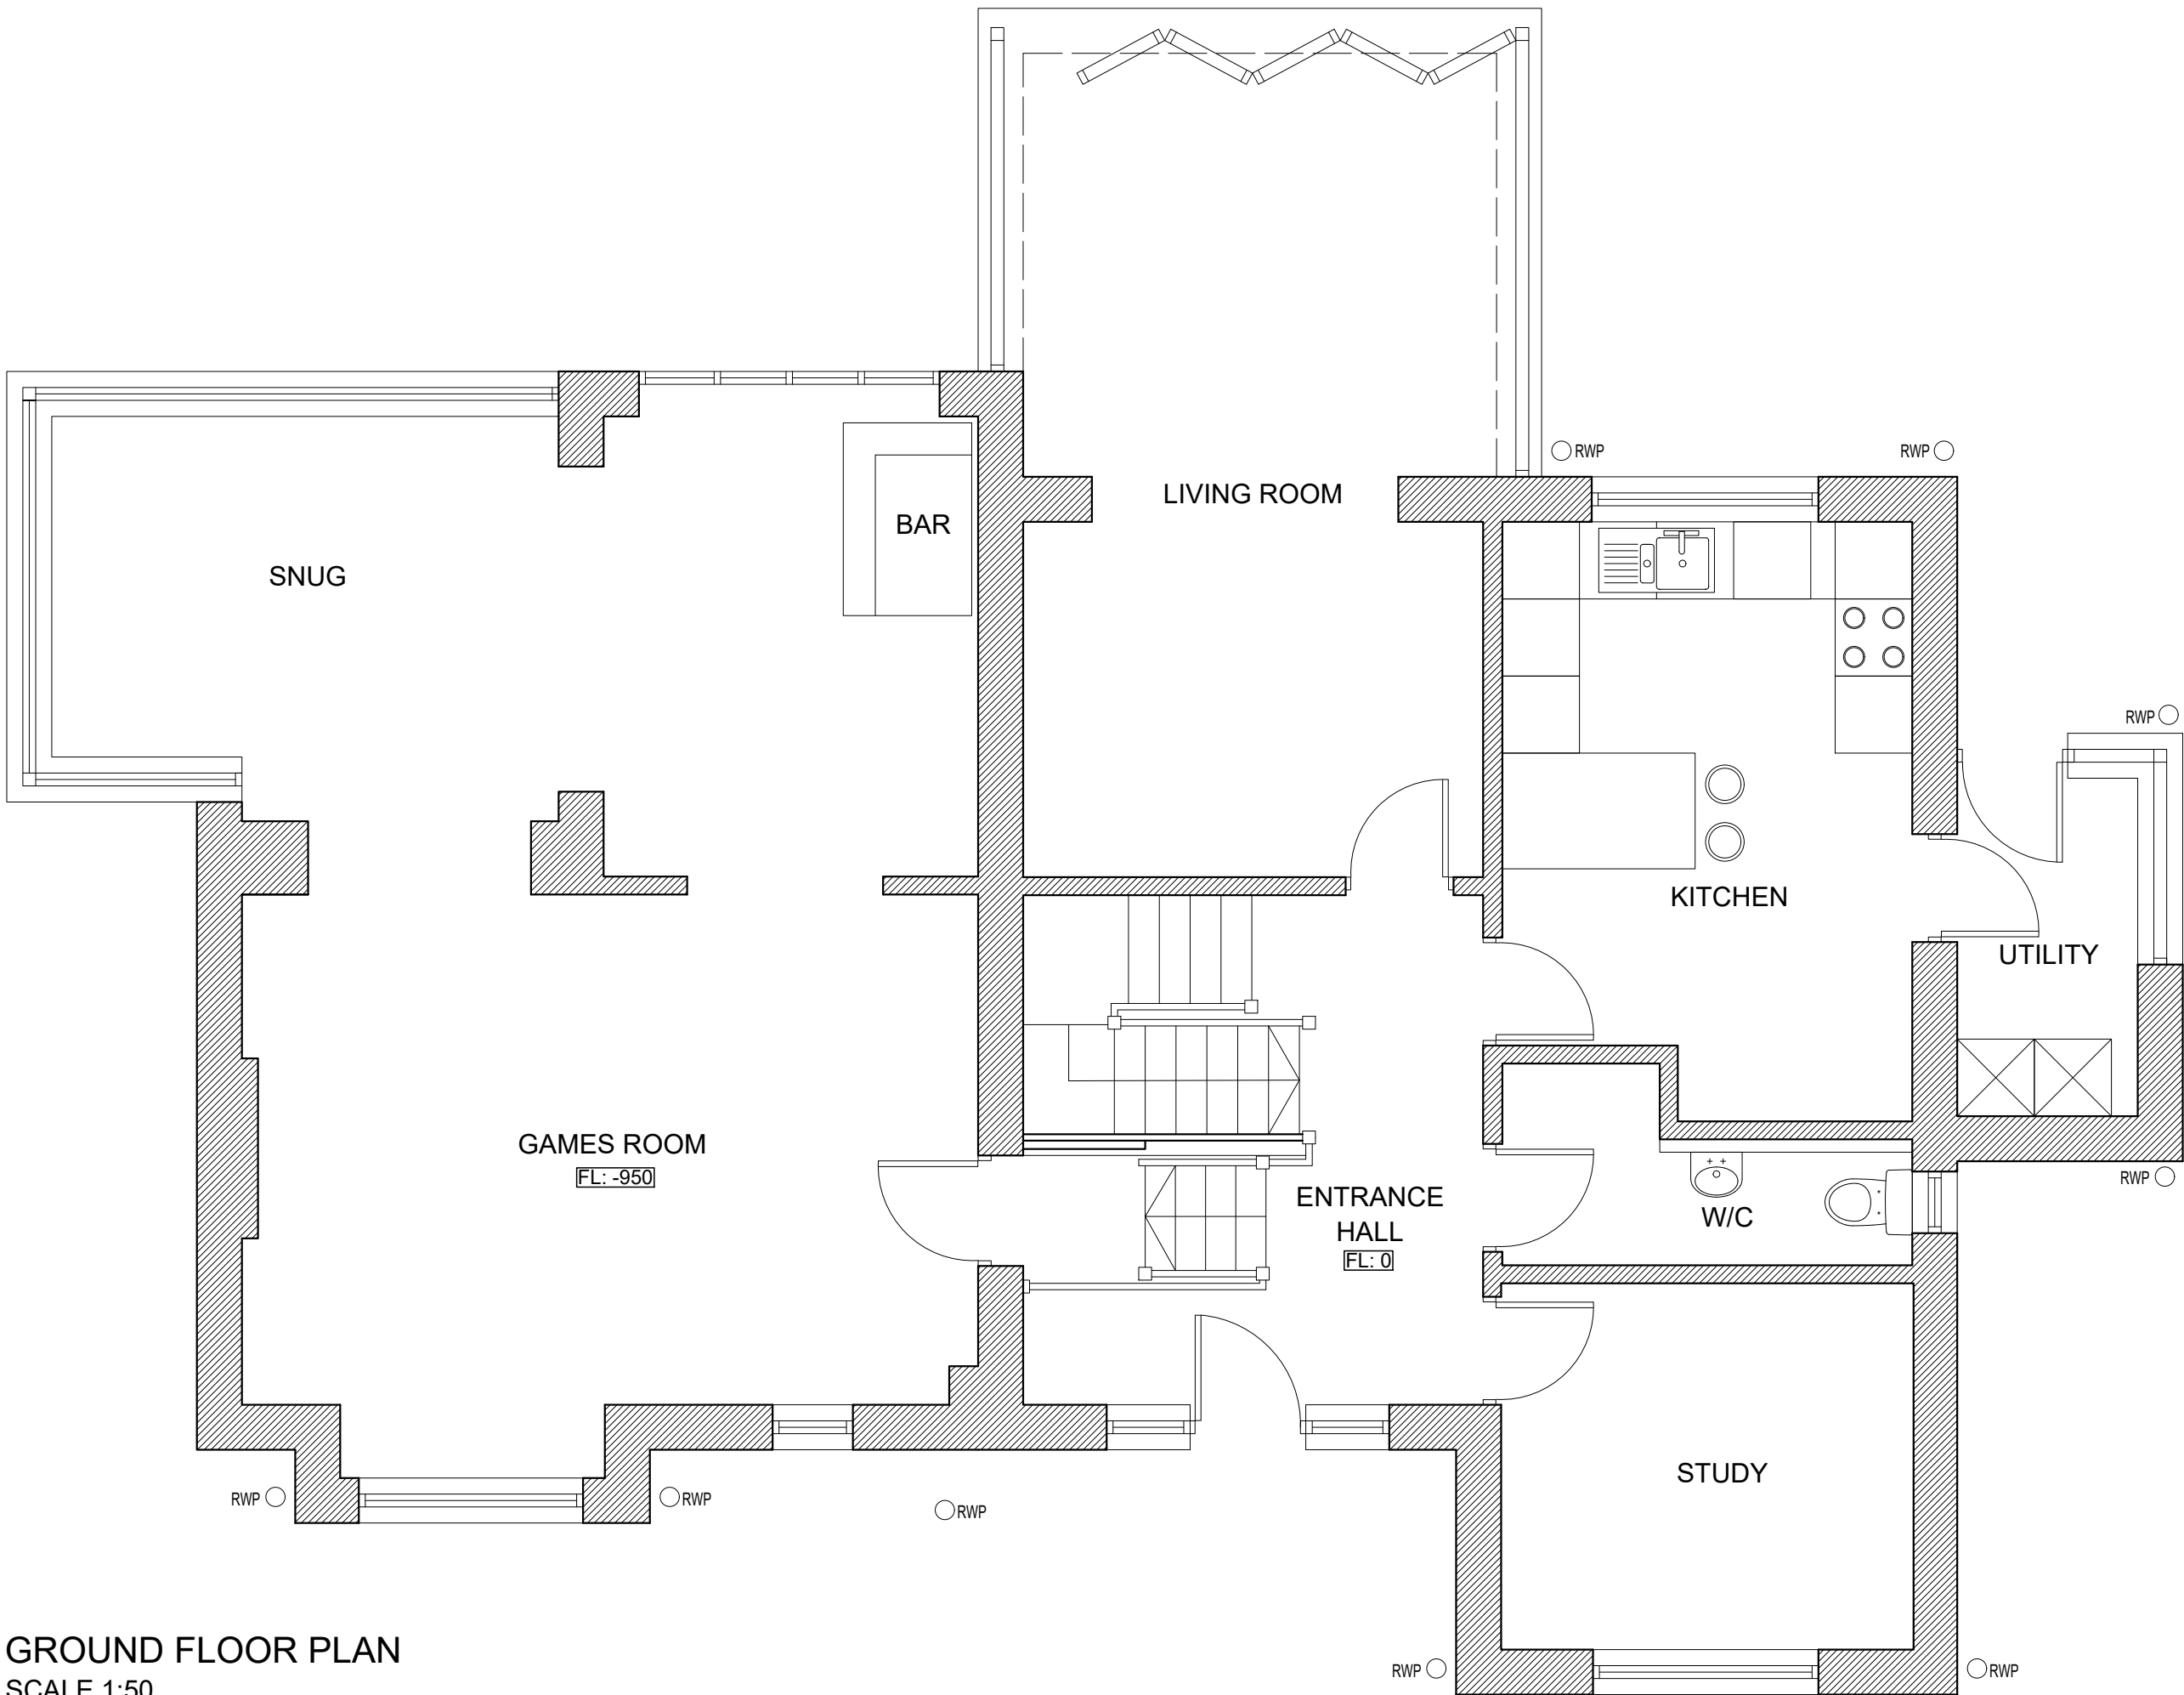

GROUND FLOOR PLAN
SCALE 1:50

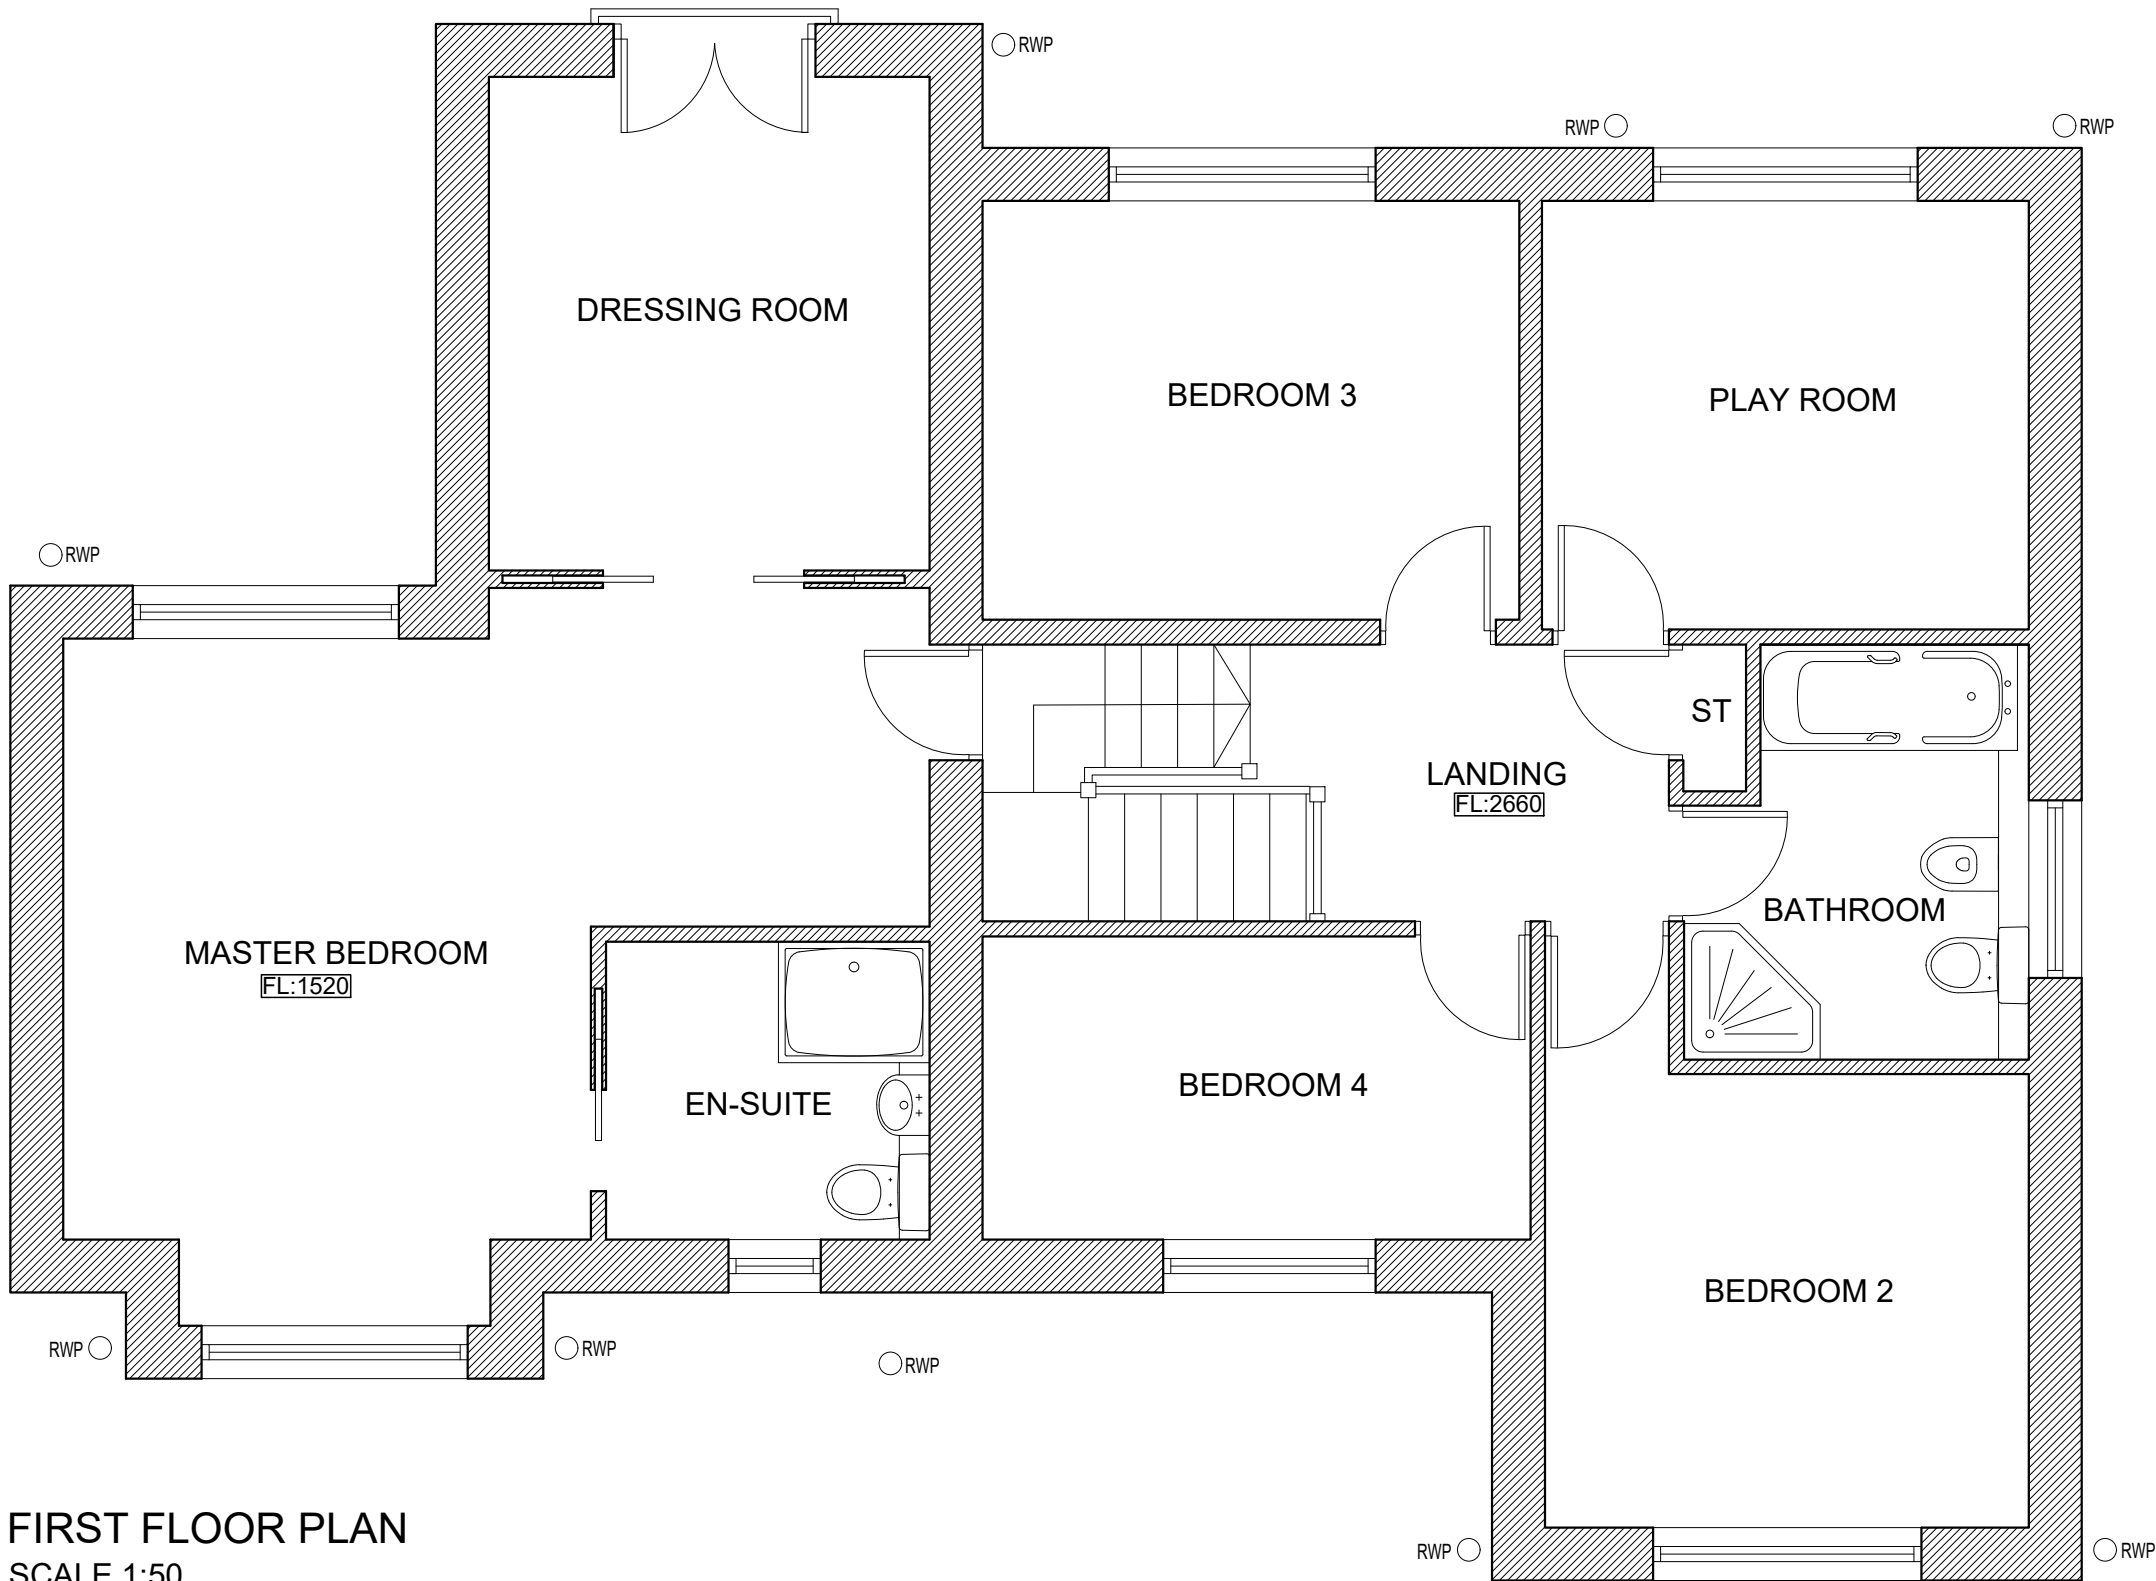

FIRST FLOOR PLAN
SCALE 1:50

CODA
Bespoke

Sheffield - Manchester
www.codastudios.co.uk
0114 2794931
hello@codastudios.co.uk

Mr. and Mrs. Hardcastle				Client	
Blacker Hill				Job	
Existing Plans and Elevations				Title	
DRAWN	CHECKED	DATE	SCALE	A3 ISSUE:	A1 ISSUE:
RW	AH	NOV 17	-	-	AS SHOWN
REVISION		DRAWING STATUS		DRAWING NUMBER	
-		SURVEY		2660-002	

© COPYRIGHT: EXISTS ON THE DESIGNS AND INFORMATION SHOWN ON THIS DRAWING
The Contractor must verify all dimensions on site before making shop drawings
or commencing work of any kind. No dimensions to be scaled from this drawing.
Architect to be notified of any discrepancies in dimensions immediately.