




FRONT ELEVATION


SIDE ELEVATION

REAR ELEVATION

SIDE ELEVATION

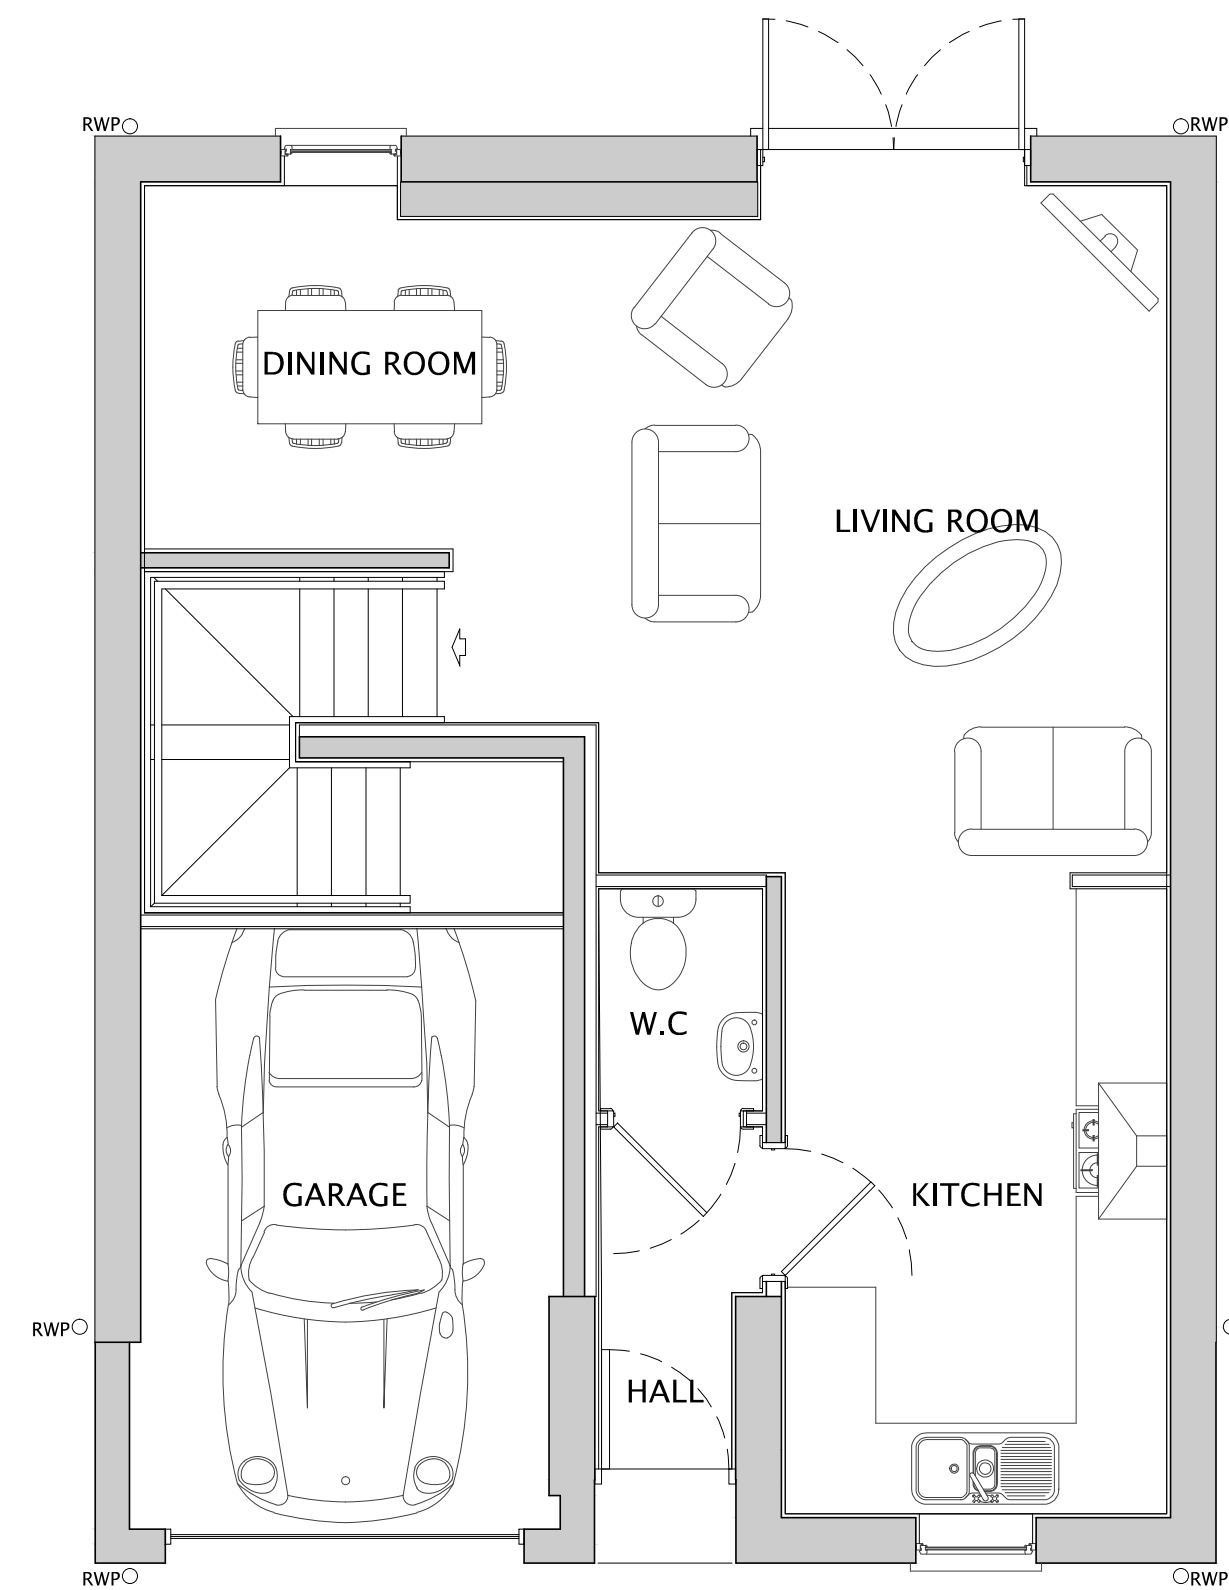

GROUND FLOOR

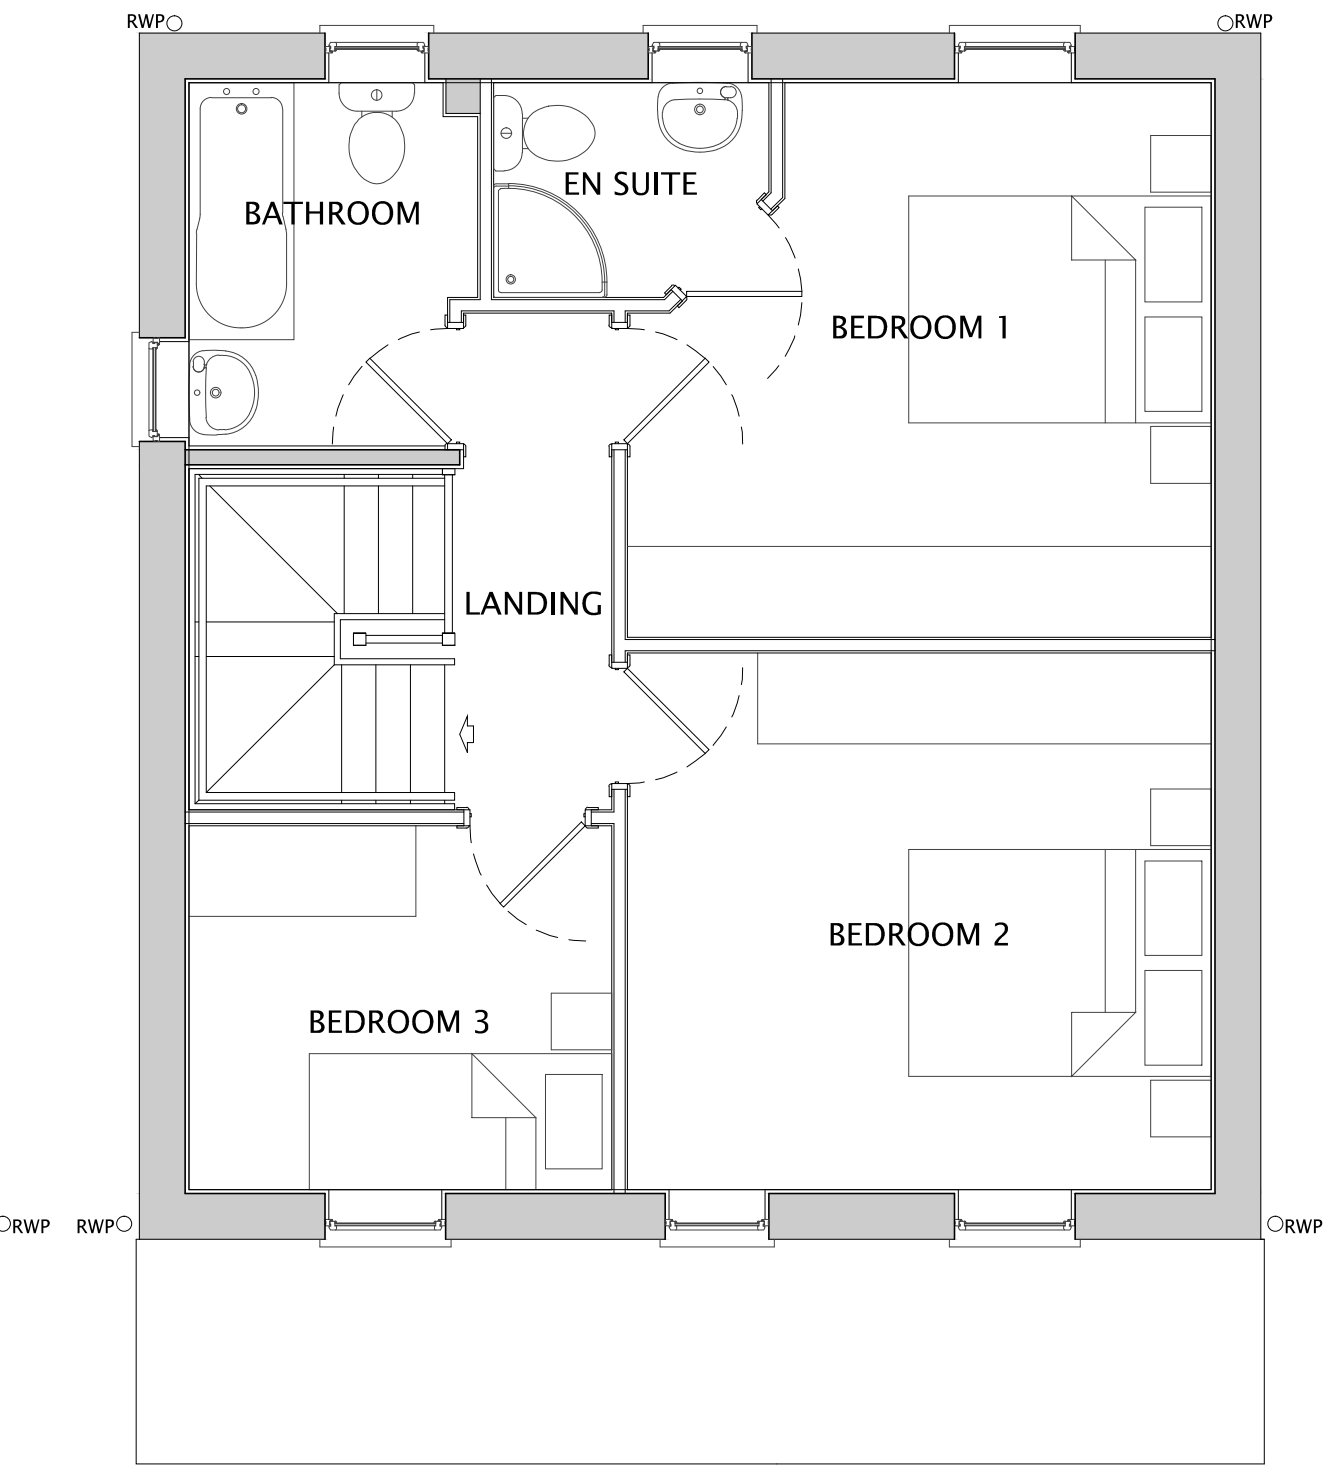

FIRST FLOOR



CIA
108.45 sqm
1274.97 sqft

BEDROOMS

B	21.02.23	House type floor areas added	THS	LM
A	02.09.22	Flat roof to front elevation replaced with single pitch across entire length.	THS	LM

Rev	Date	Description	Drawn	Check
-----	------	-------------	-------	-------



CLIENT: NETHERTON HOMES		DRAWING NUMBER: P08:4145:1011B	
PROJECT: EAST OF WAKEFIELD ROAD, MAPPLEWELL		SCALE @ A1: 1:50	
DRAWING: ALLINGTON+ (AS) PLANS & ELEVATIONS		DRAWN: JP	DATE: OCT 21
		CHECKED: LM	DATE: OCT 21

JRP Associates 14 Mariner Court, Calder Park, Wakefield, WF4 3FL	T 01924 383322 E info@jrpassoc.co.uk W jrpassoc.co.uk
--	---