




FRONT ELEVATION
scale 1:100




SIDE ELEVATION
scale 1:100




REAR ELEVATION
scale 1:100

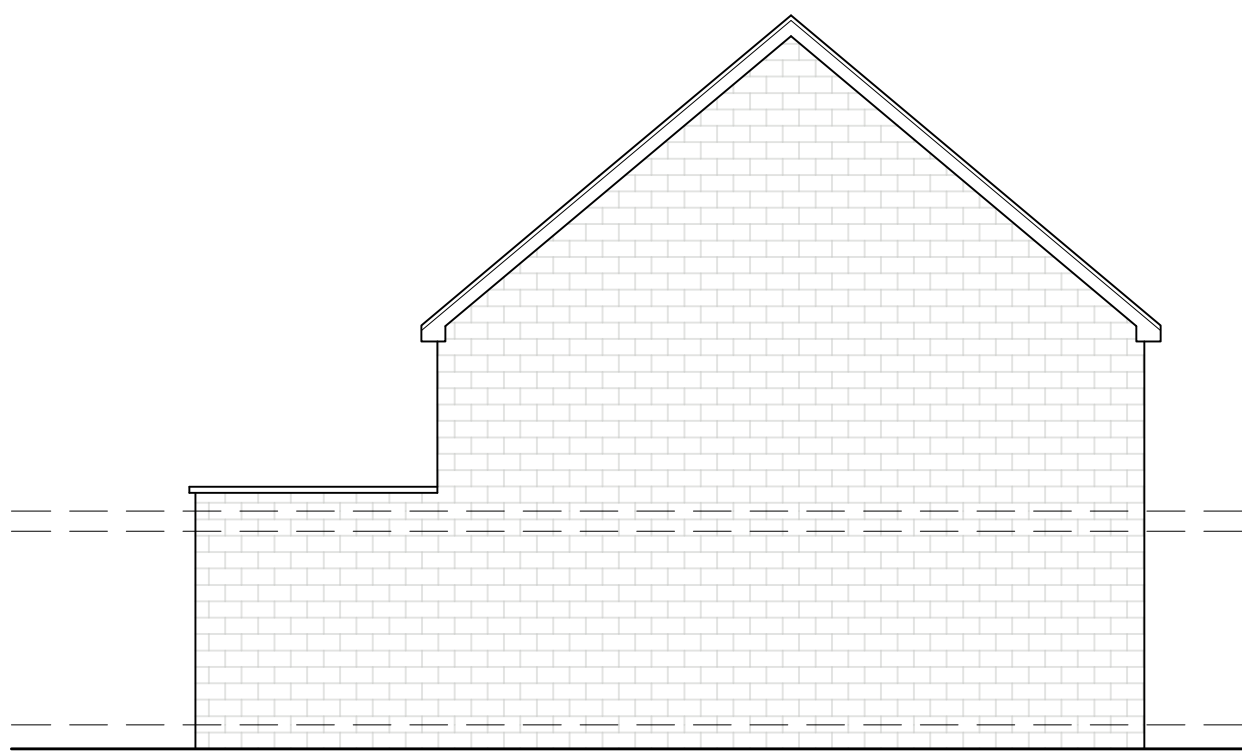

SIDE ELEVATION
scale 1:100

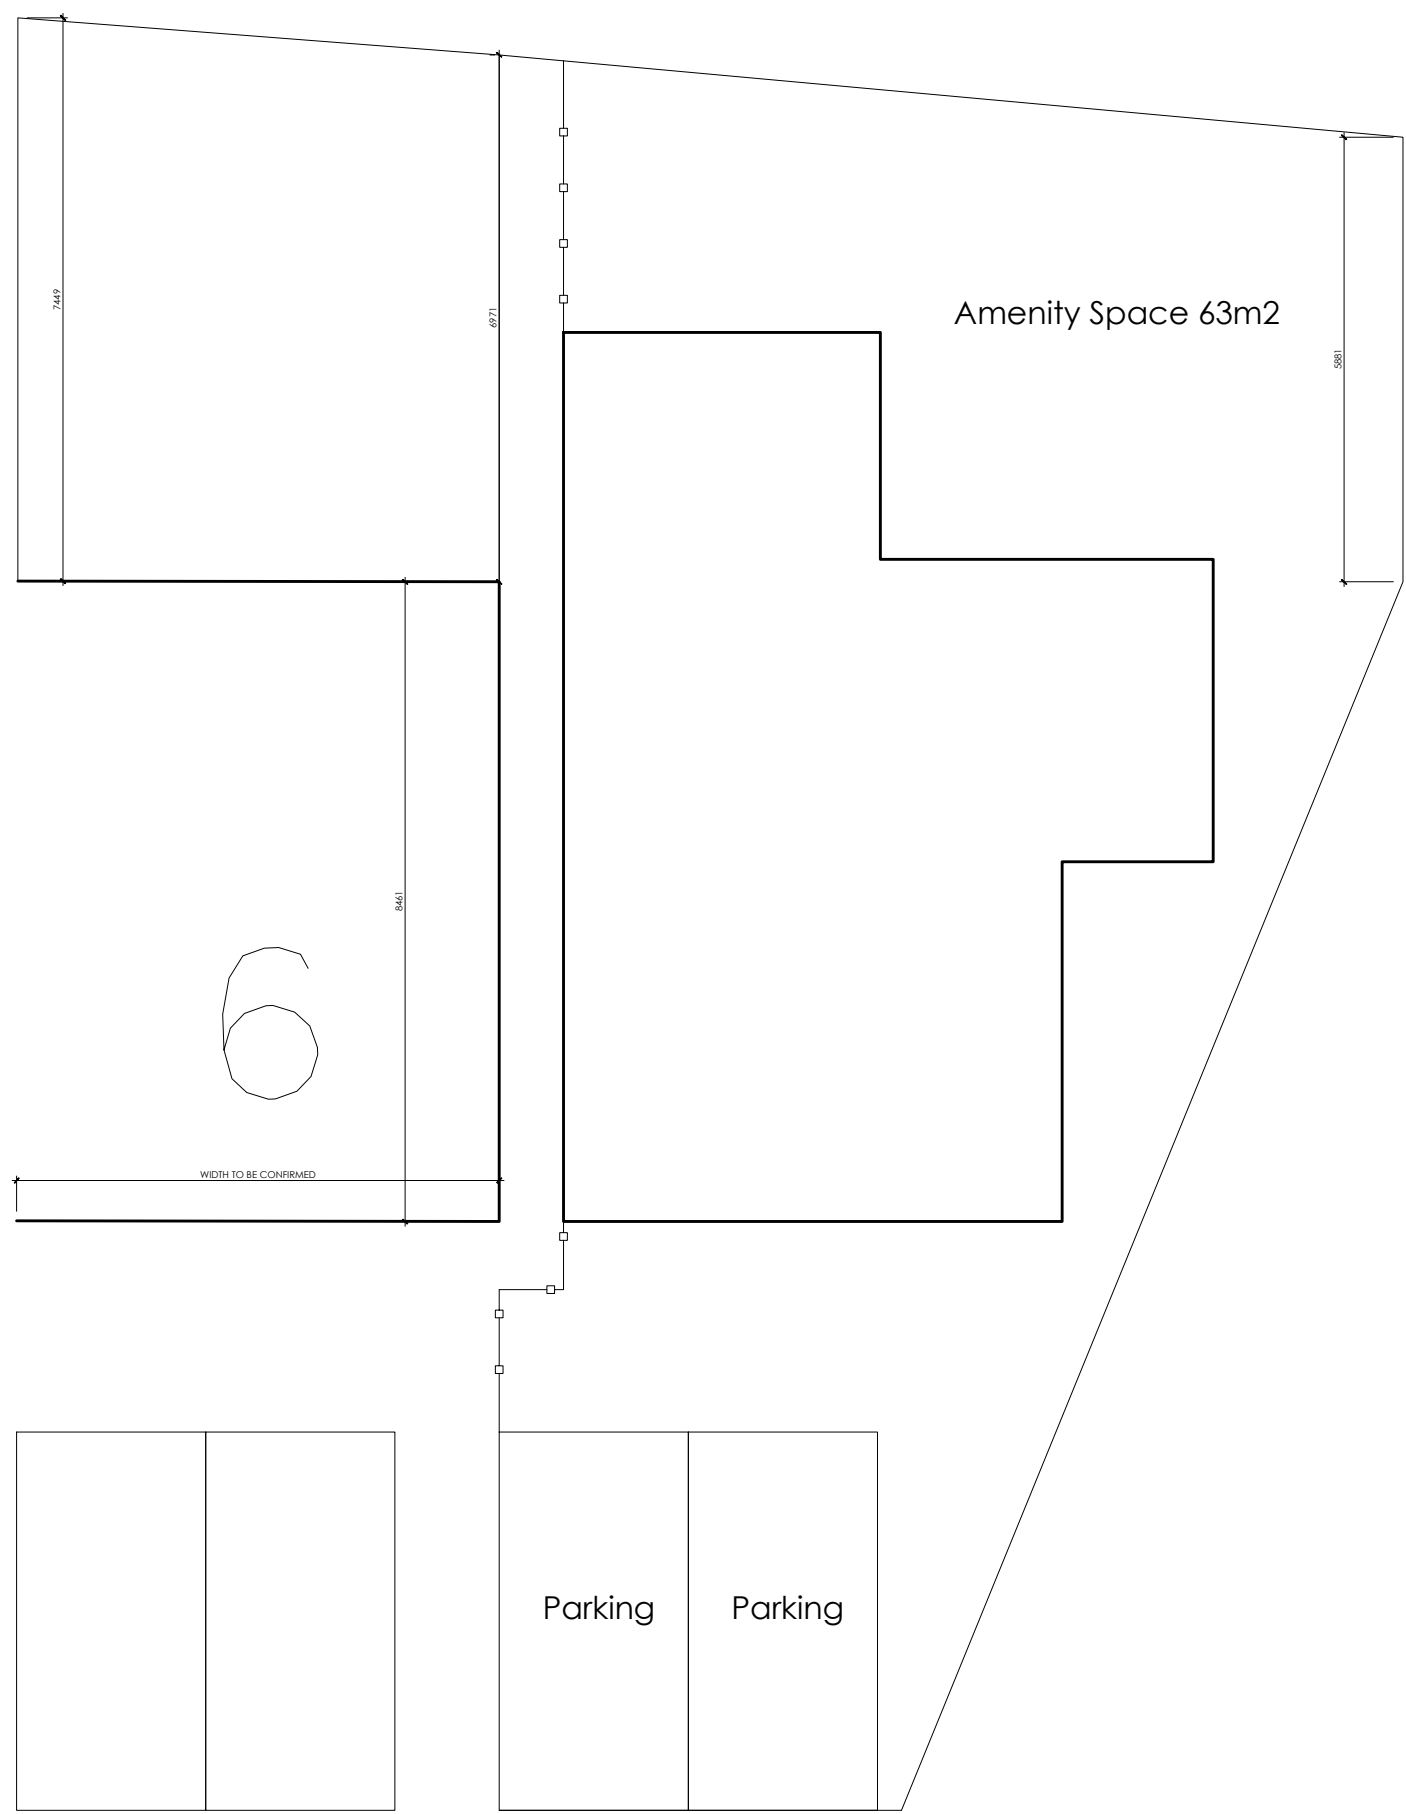


Layout Plan
scale 1:100

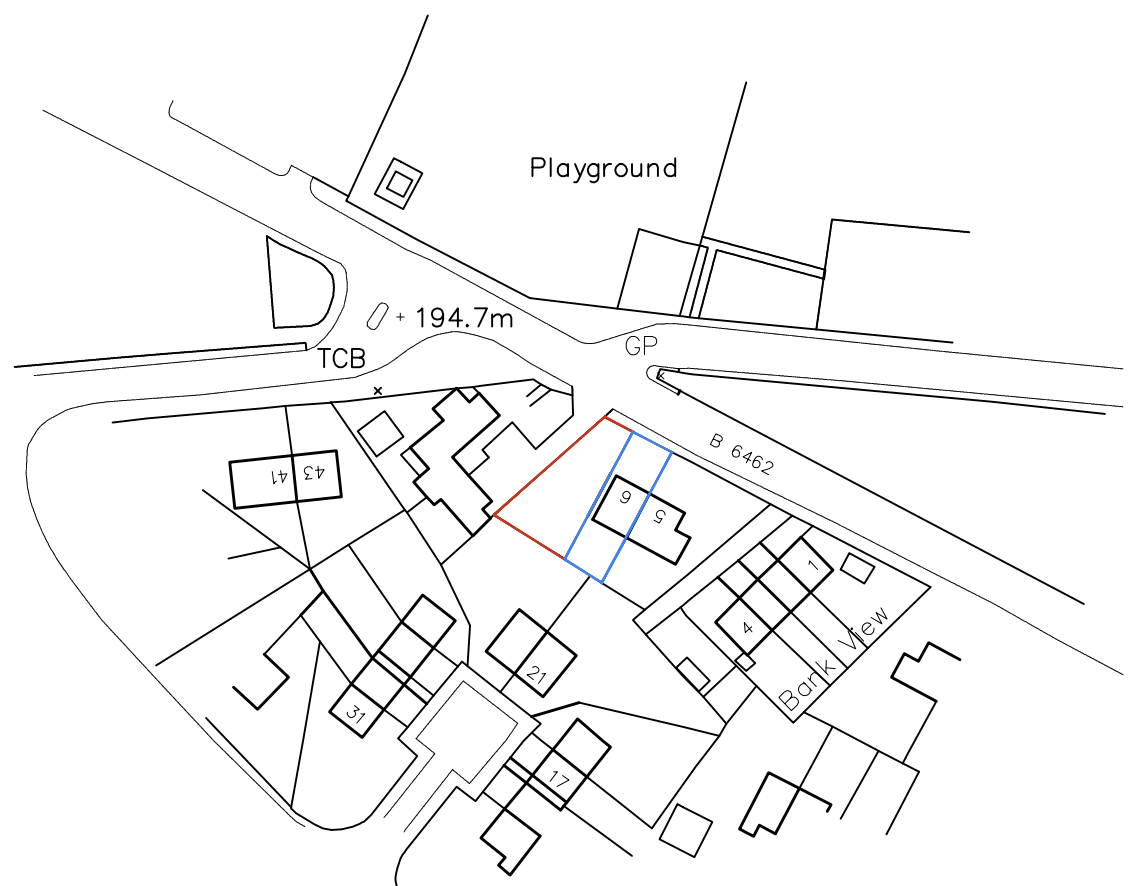


Location Plan
scale 1:1250




Site Plan
scale 1:500

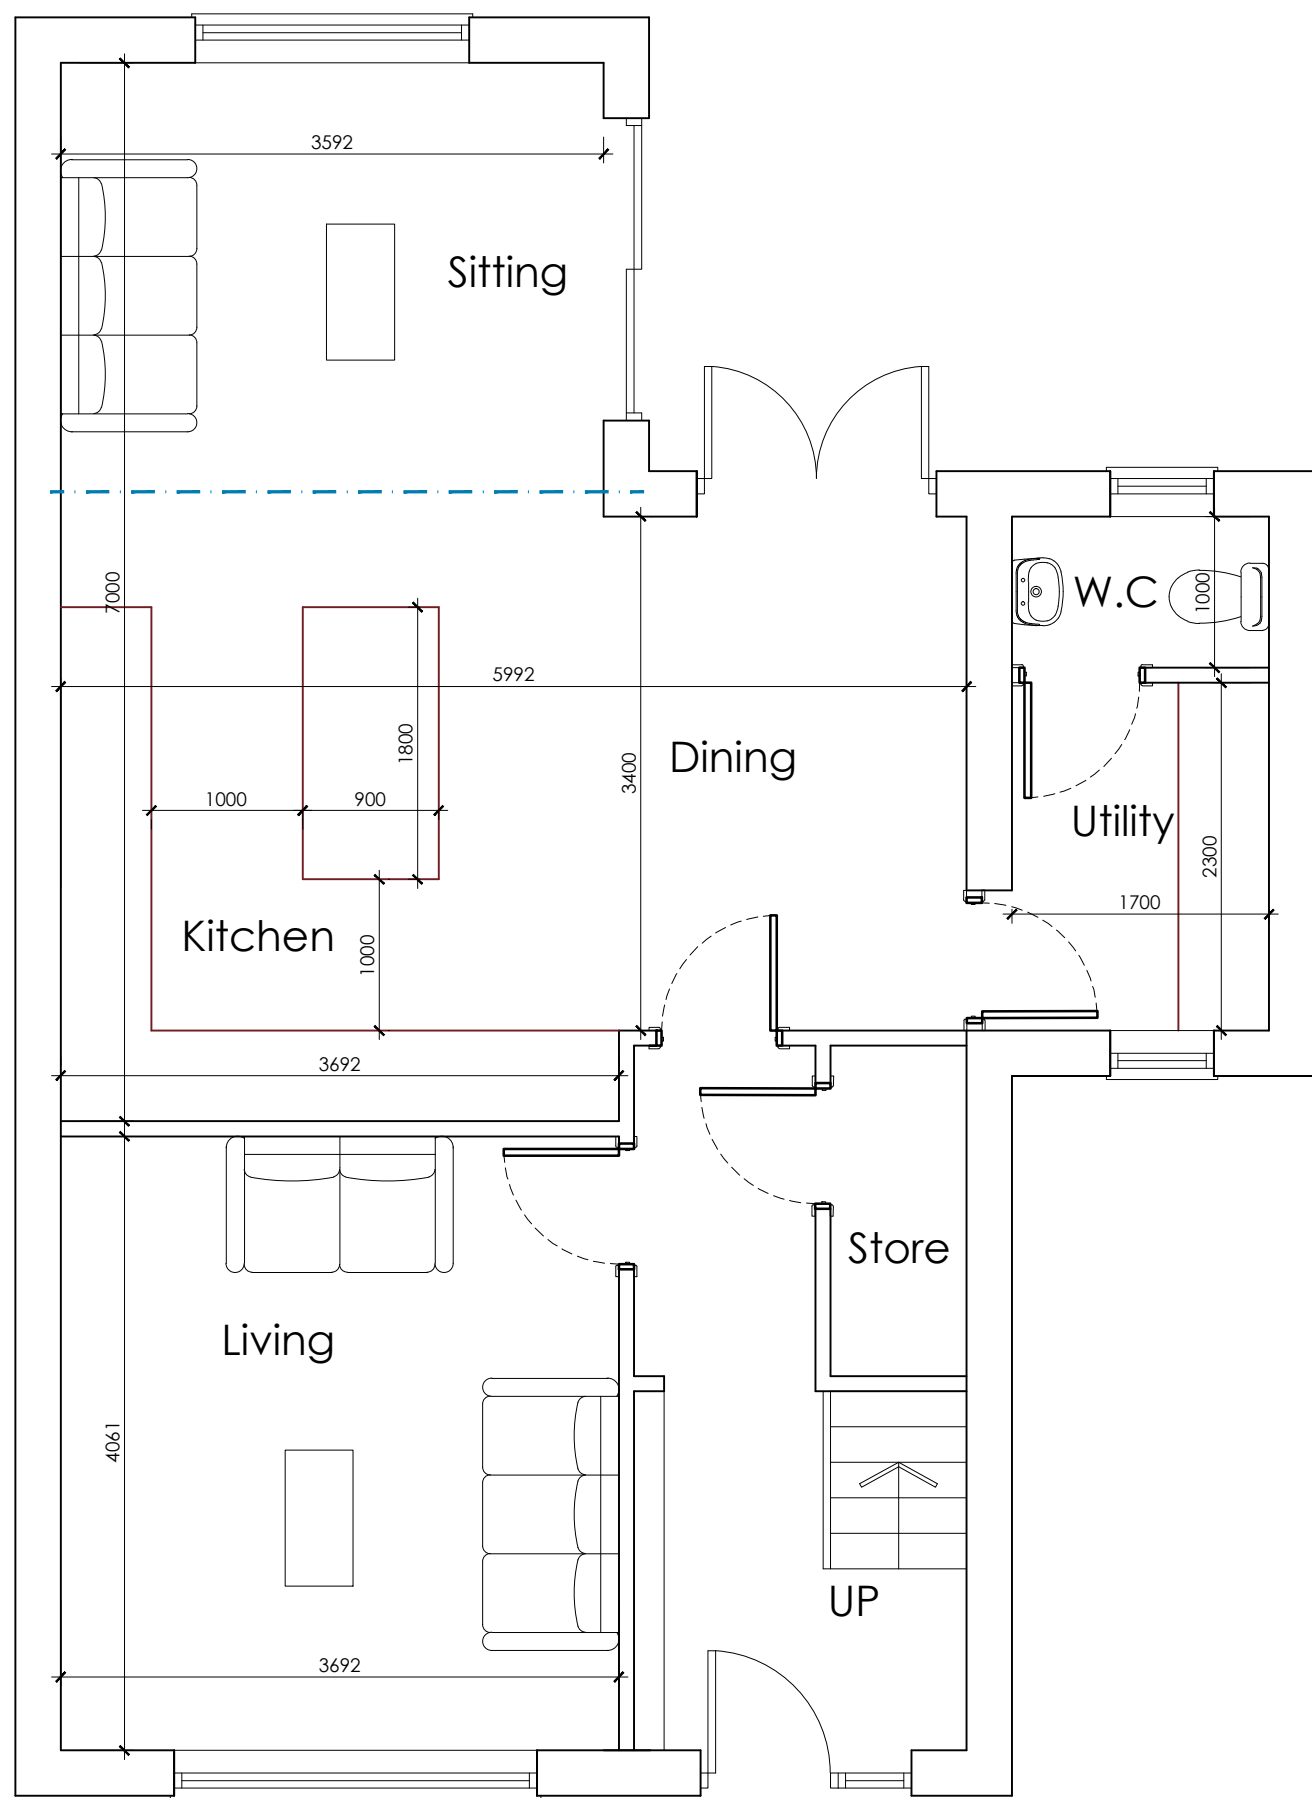

GROUND FLOOR
scale 1:50

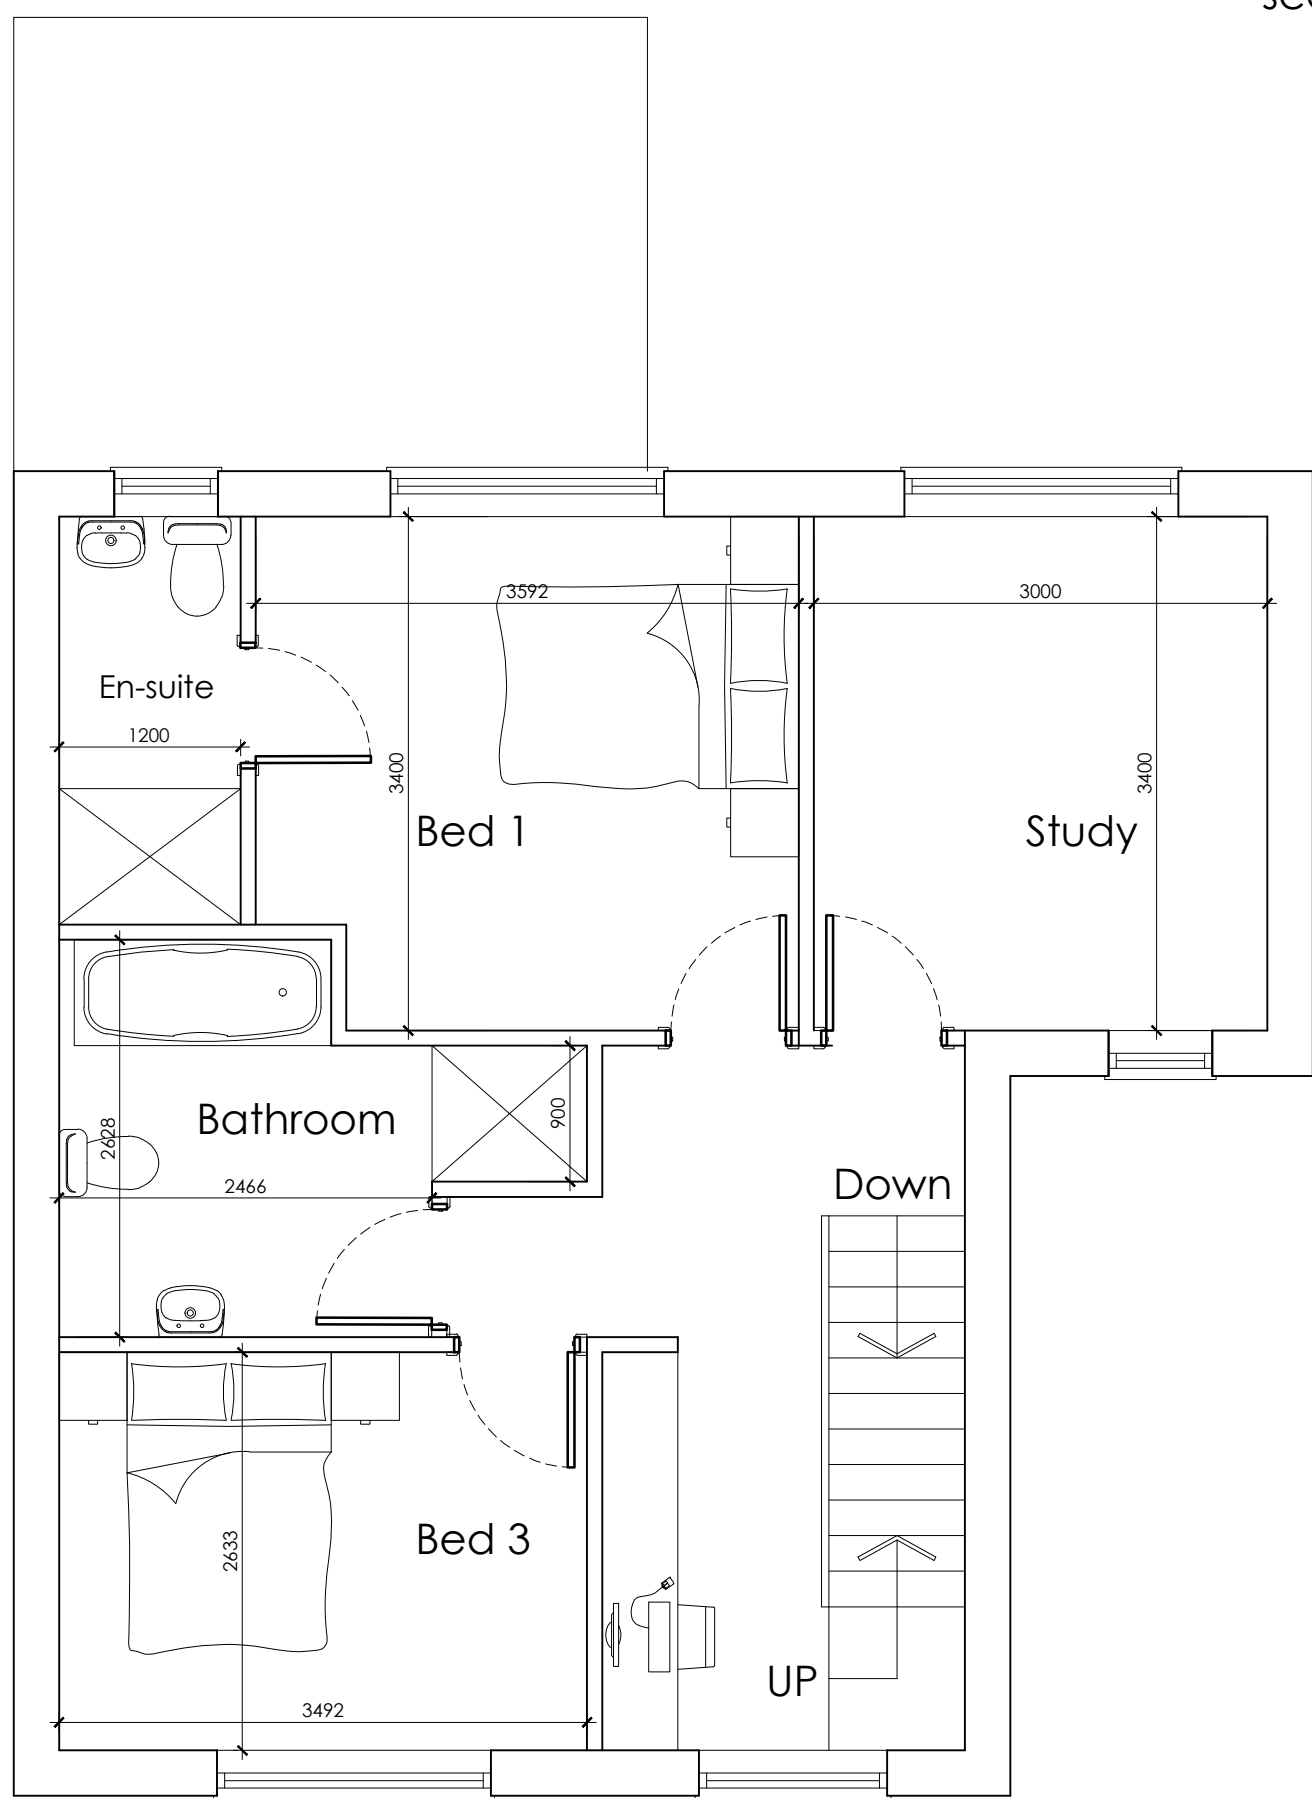

FIRST FLOOR
scale 1:50

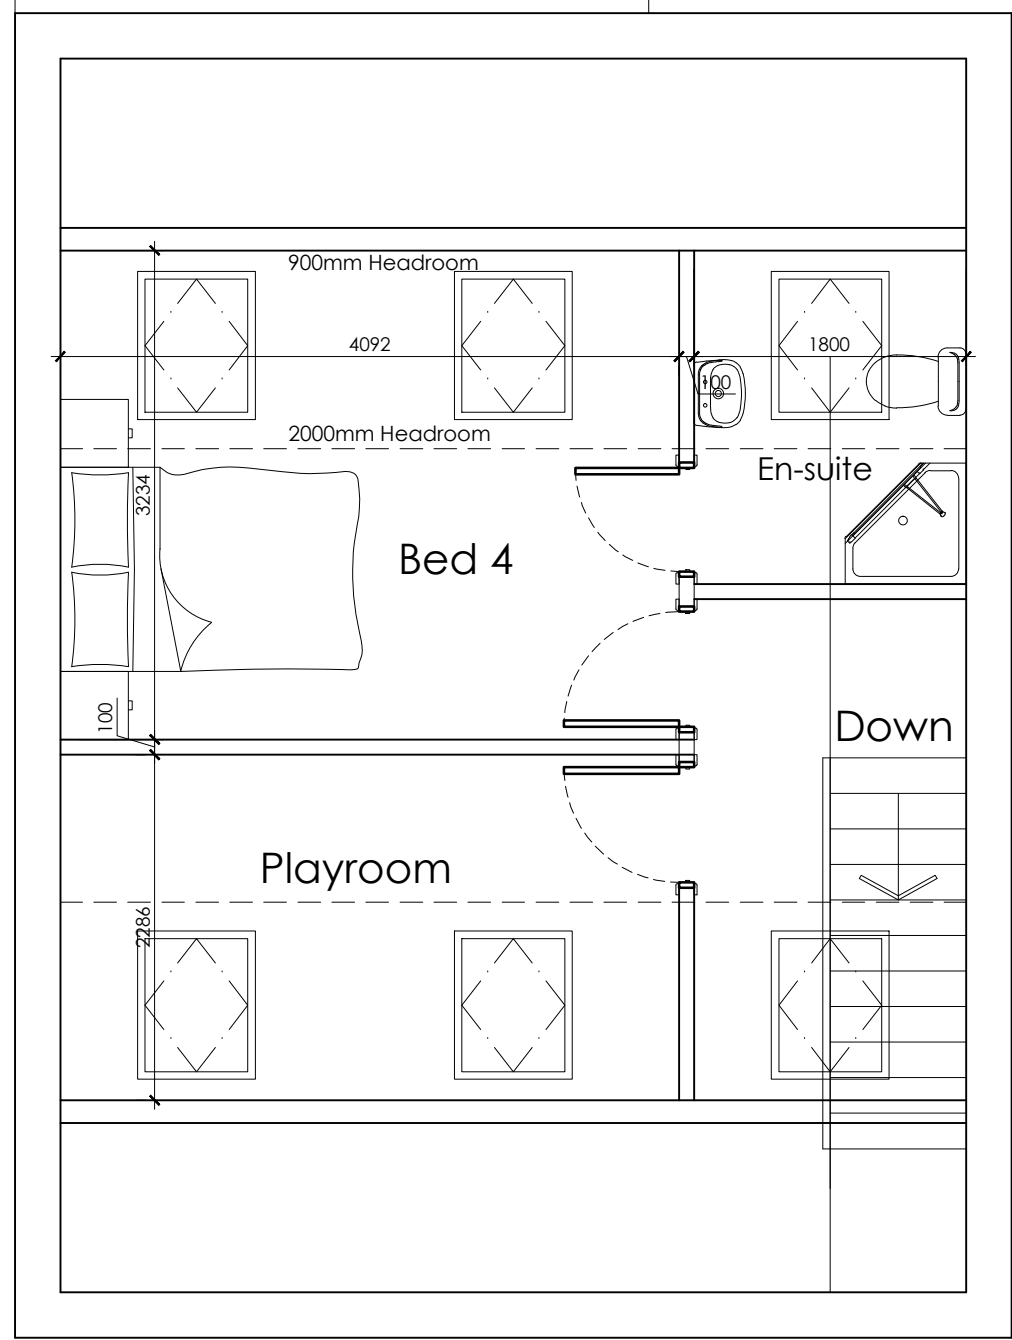

SECOND FLOOR
scale 1:50

 White Agus PARTNERSHIP			OFFICE ONE, 34 VICTORIA ROAD, BARNSELEY, S70 2BU			Phone: 01226 208482 Email: info@whiteaguspартnership.co.uk Web: www.whiteaguspартnership.co.uk					
ARCHITECTURAL SERVICES						Client.					
Project.						MR A. SELBY					
PROPOSED DWELLING LAND ADJ 6 SHEFFIELD ROAD OXSPRING, S36 8YQ											
Drawing Title.						Date.		Scale.			
PLANS & ELEVATIONS						JAN 2021		1:50 @ A1			
						Ref.		Dwg. No.			
						20-191		01			
								Rev.			
								A			
Date			Suffix	Description		Date			Suffix	Description	
24/02/2021			A	ELEVATIONS ADDED							