


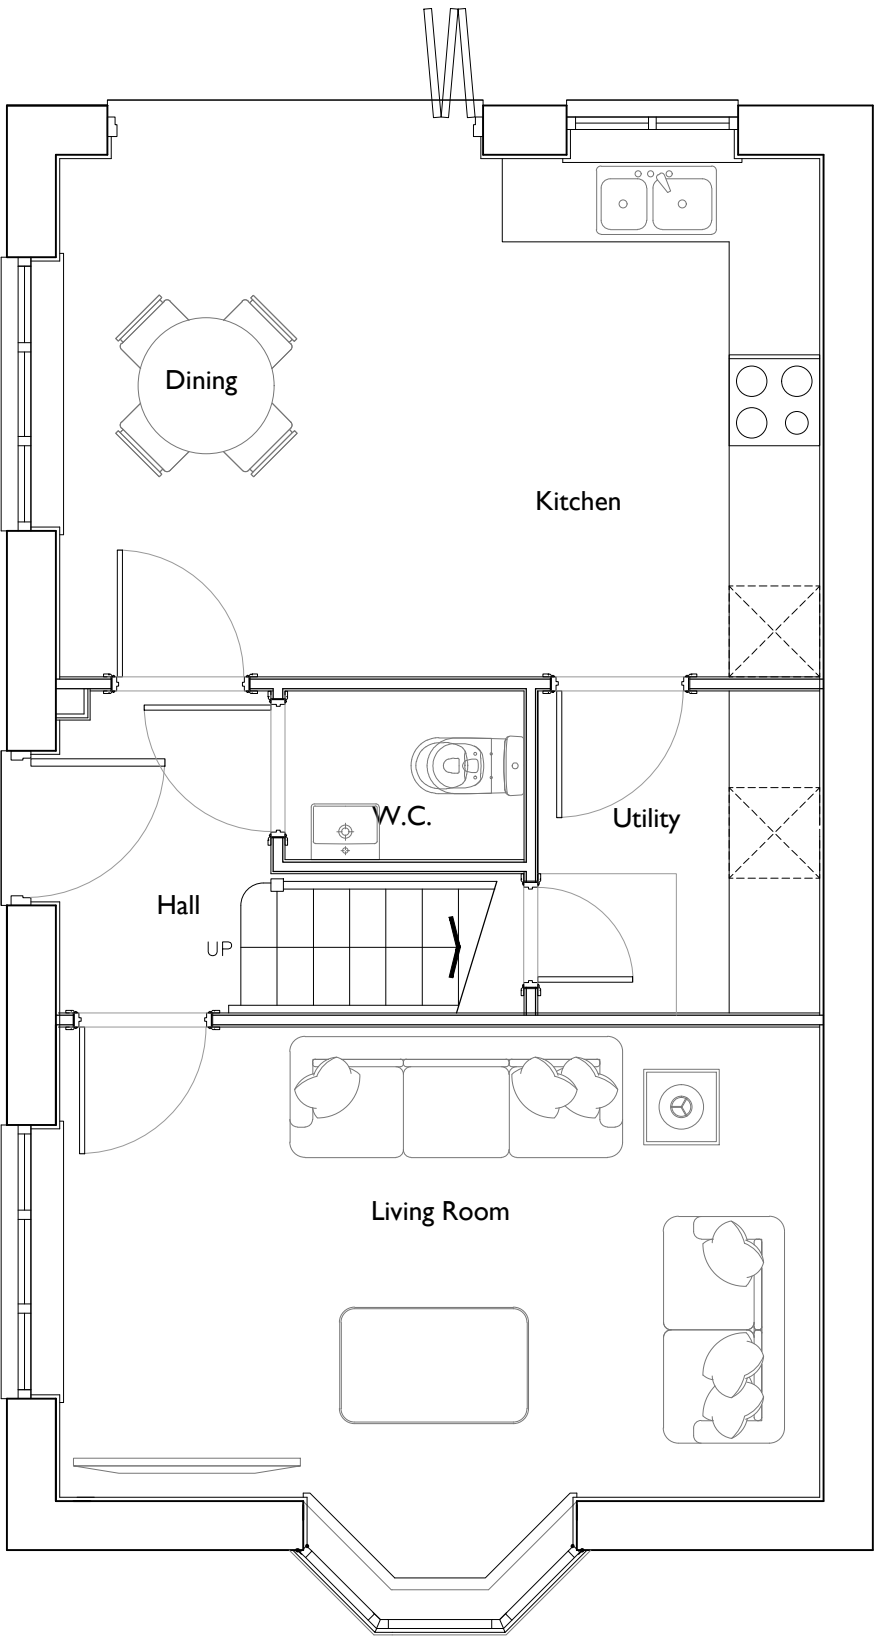

GROUND FLOOR

OP
PLOT 17

Date	Description	Rev	House Type	Thorpe Arch Grange	Scale @ A3	Date
06.10.21	Plot numbering updated.	A	N302	Walton Road	1:50	18/03/21
Drawing Title				Thorp Arch	Drawn	Checked
Ground Floor Plan				LS23 7BA	JL	
Site				01937 543599	Drawing No.	Rev.
Thurlstone				www.newethomes.co.uk	TS-N301.04	A