


Site Plan_17 Hopwood Street

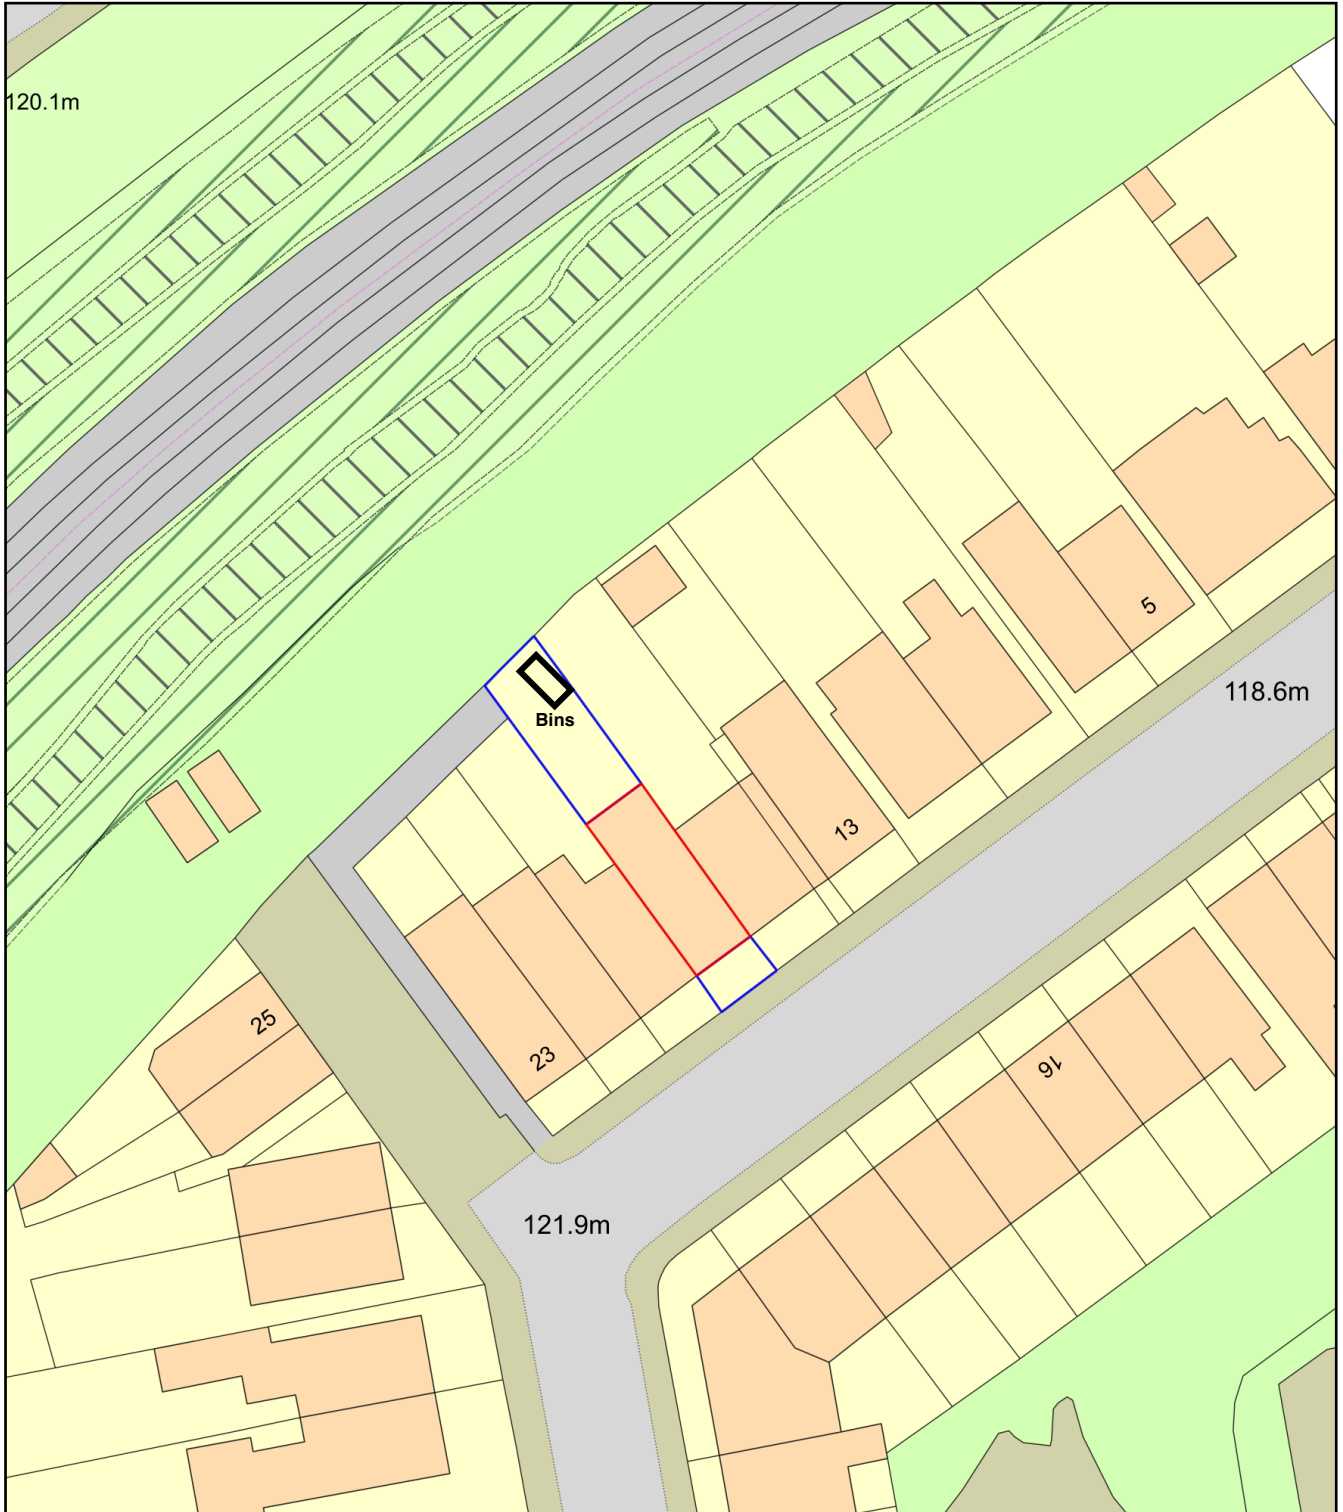

0 20
Metres



Plan Produced for: Mr Mark Wooding

Date Produced: 20 Aug 2024

Plan Reference Number: TQRQM24233100731730

Scale: 1:500 @ A4