
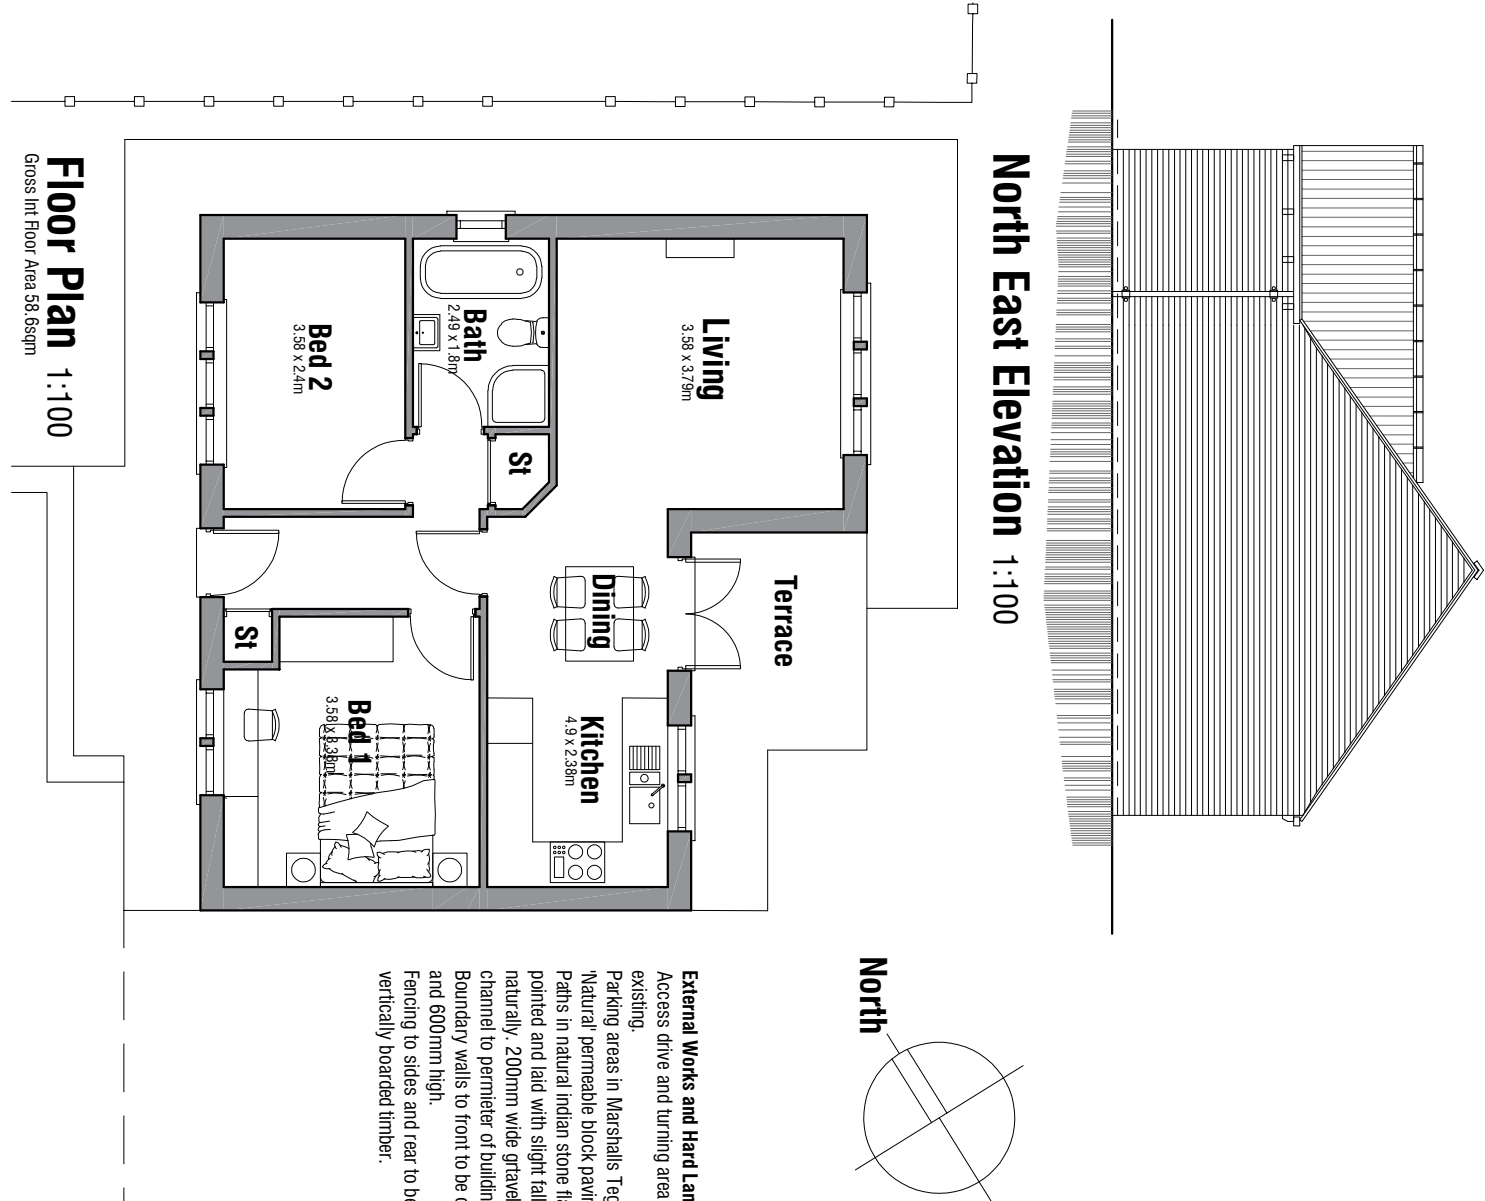



North West Elevation 1:100

South West Elevation 1:100

South East Elevation 1:100

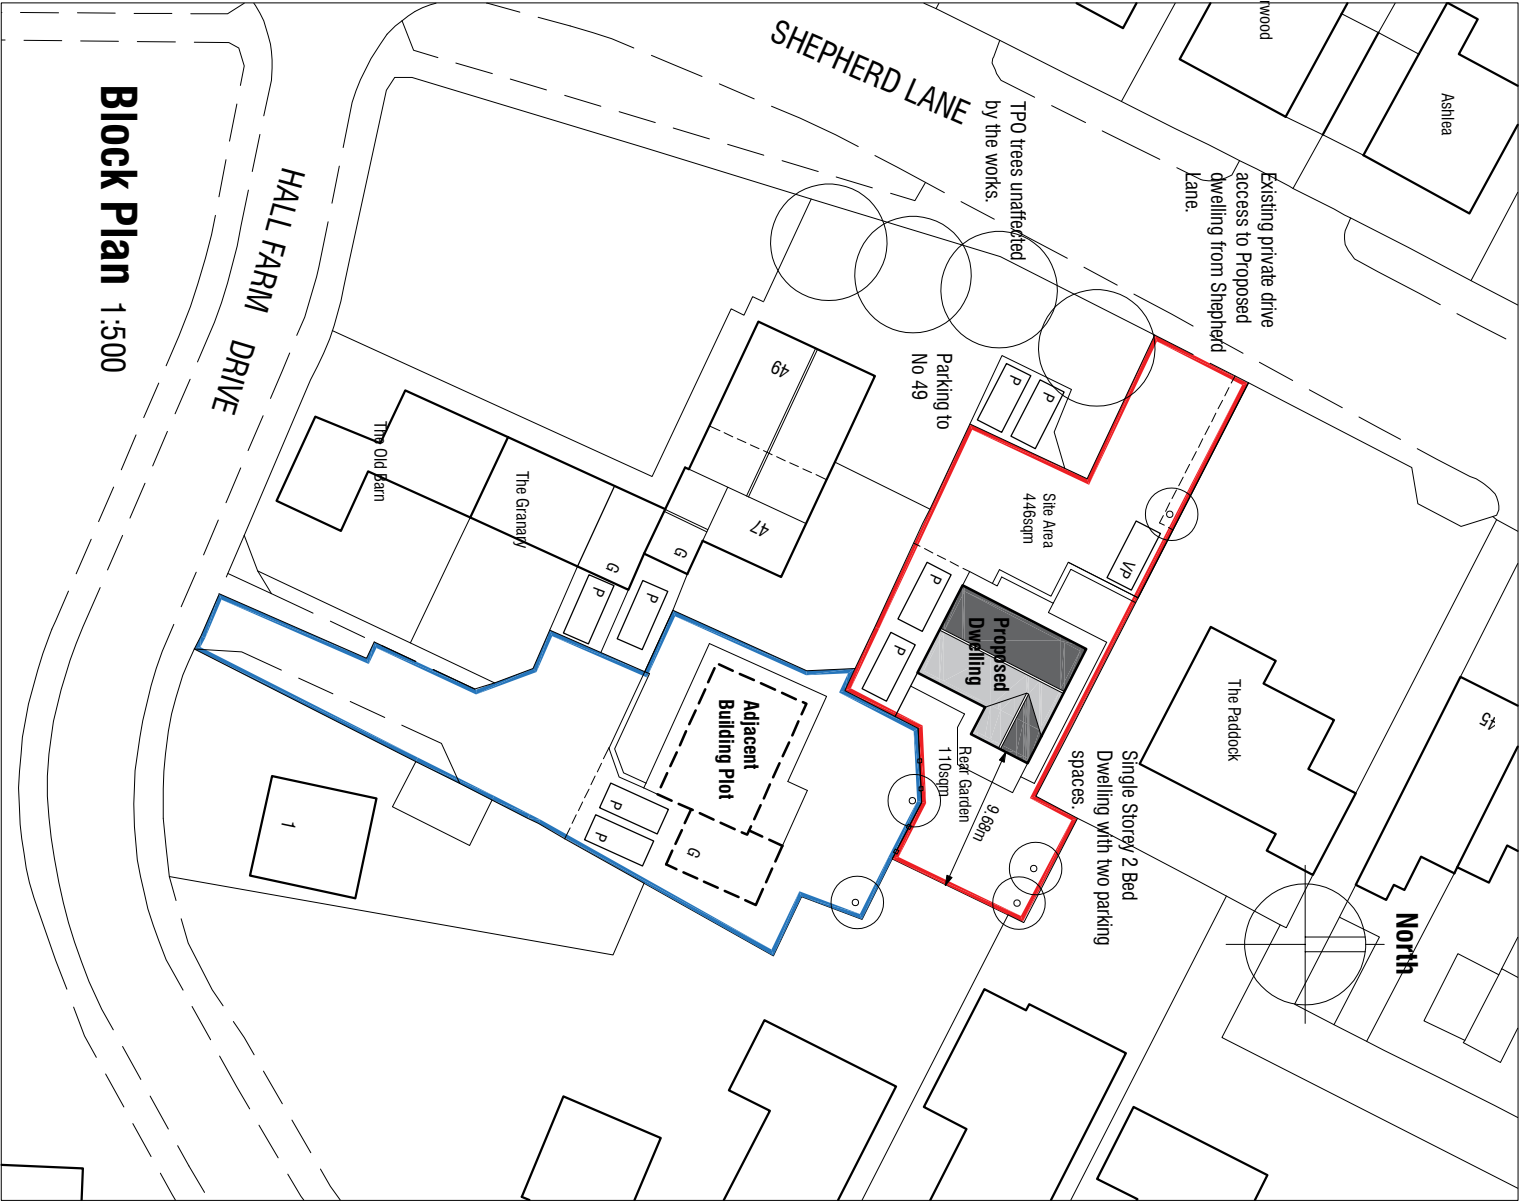

North East Elevation 1:100

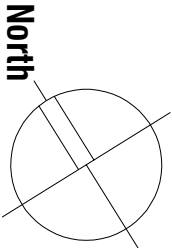

External Works and Hard Landscaping
Access drive and turning area in tarmac as existing.
Parking areas in Marshalls Tegula Priora Natural permeable block paving.
Paths in natural indian stone flags flush pointed and laid with slight falls to drain naturally. 200mm wide gravel drainage channel to perimeter of building.
Boundary walls to front to be dry stone, 90 and 600mm high.
Fencing to sides and rear to be 1.8m high vertically boarded timber.

Rev A 03.05.2020 - Dimensions added.			
Proposed Dwelling Shepherd Lane Thurnscoe Rotherham			
PLANS & ELEVATIONS			
mboothdesign architectural design and building consultants			
Fairfield House Barnesall Close Barnsley S70 2FL T: 01226 286256 M: 0788 1698300 E: mark@mboothdesign.co.uk			
Scale	1:100 @ A3	Drawn	MB
Date	MARCH 2020	Ref.	12.58
Dwg No.	P01	Rev.	A
0m 2m 4m			
Copyright mboothdesign. All dimensions in millimeters unless otherwise stated. Dimensions for setting out in existing buildings are to be checked and verified on site.			