




Front Elevation
(Viewed From Outside)

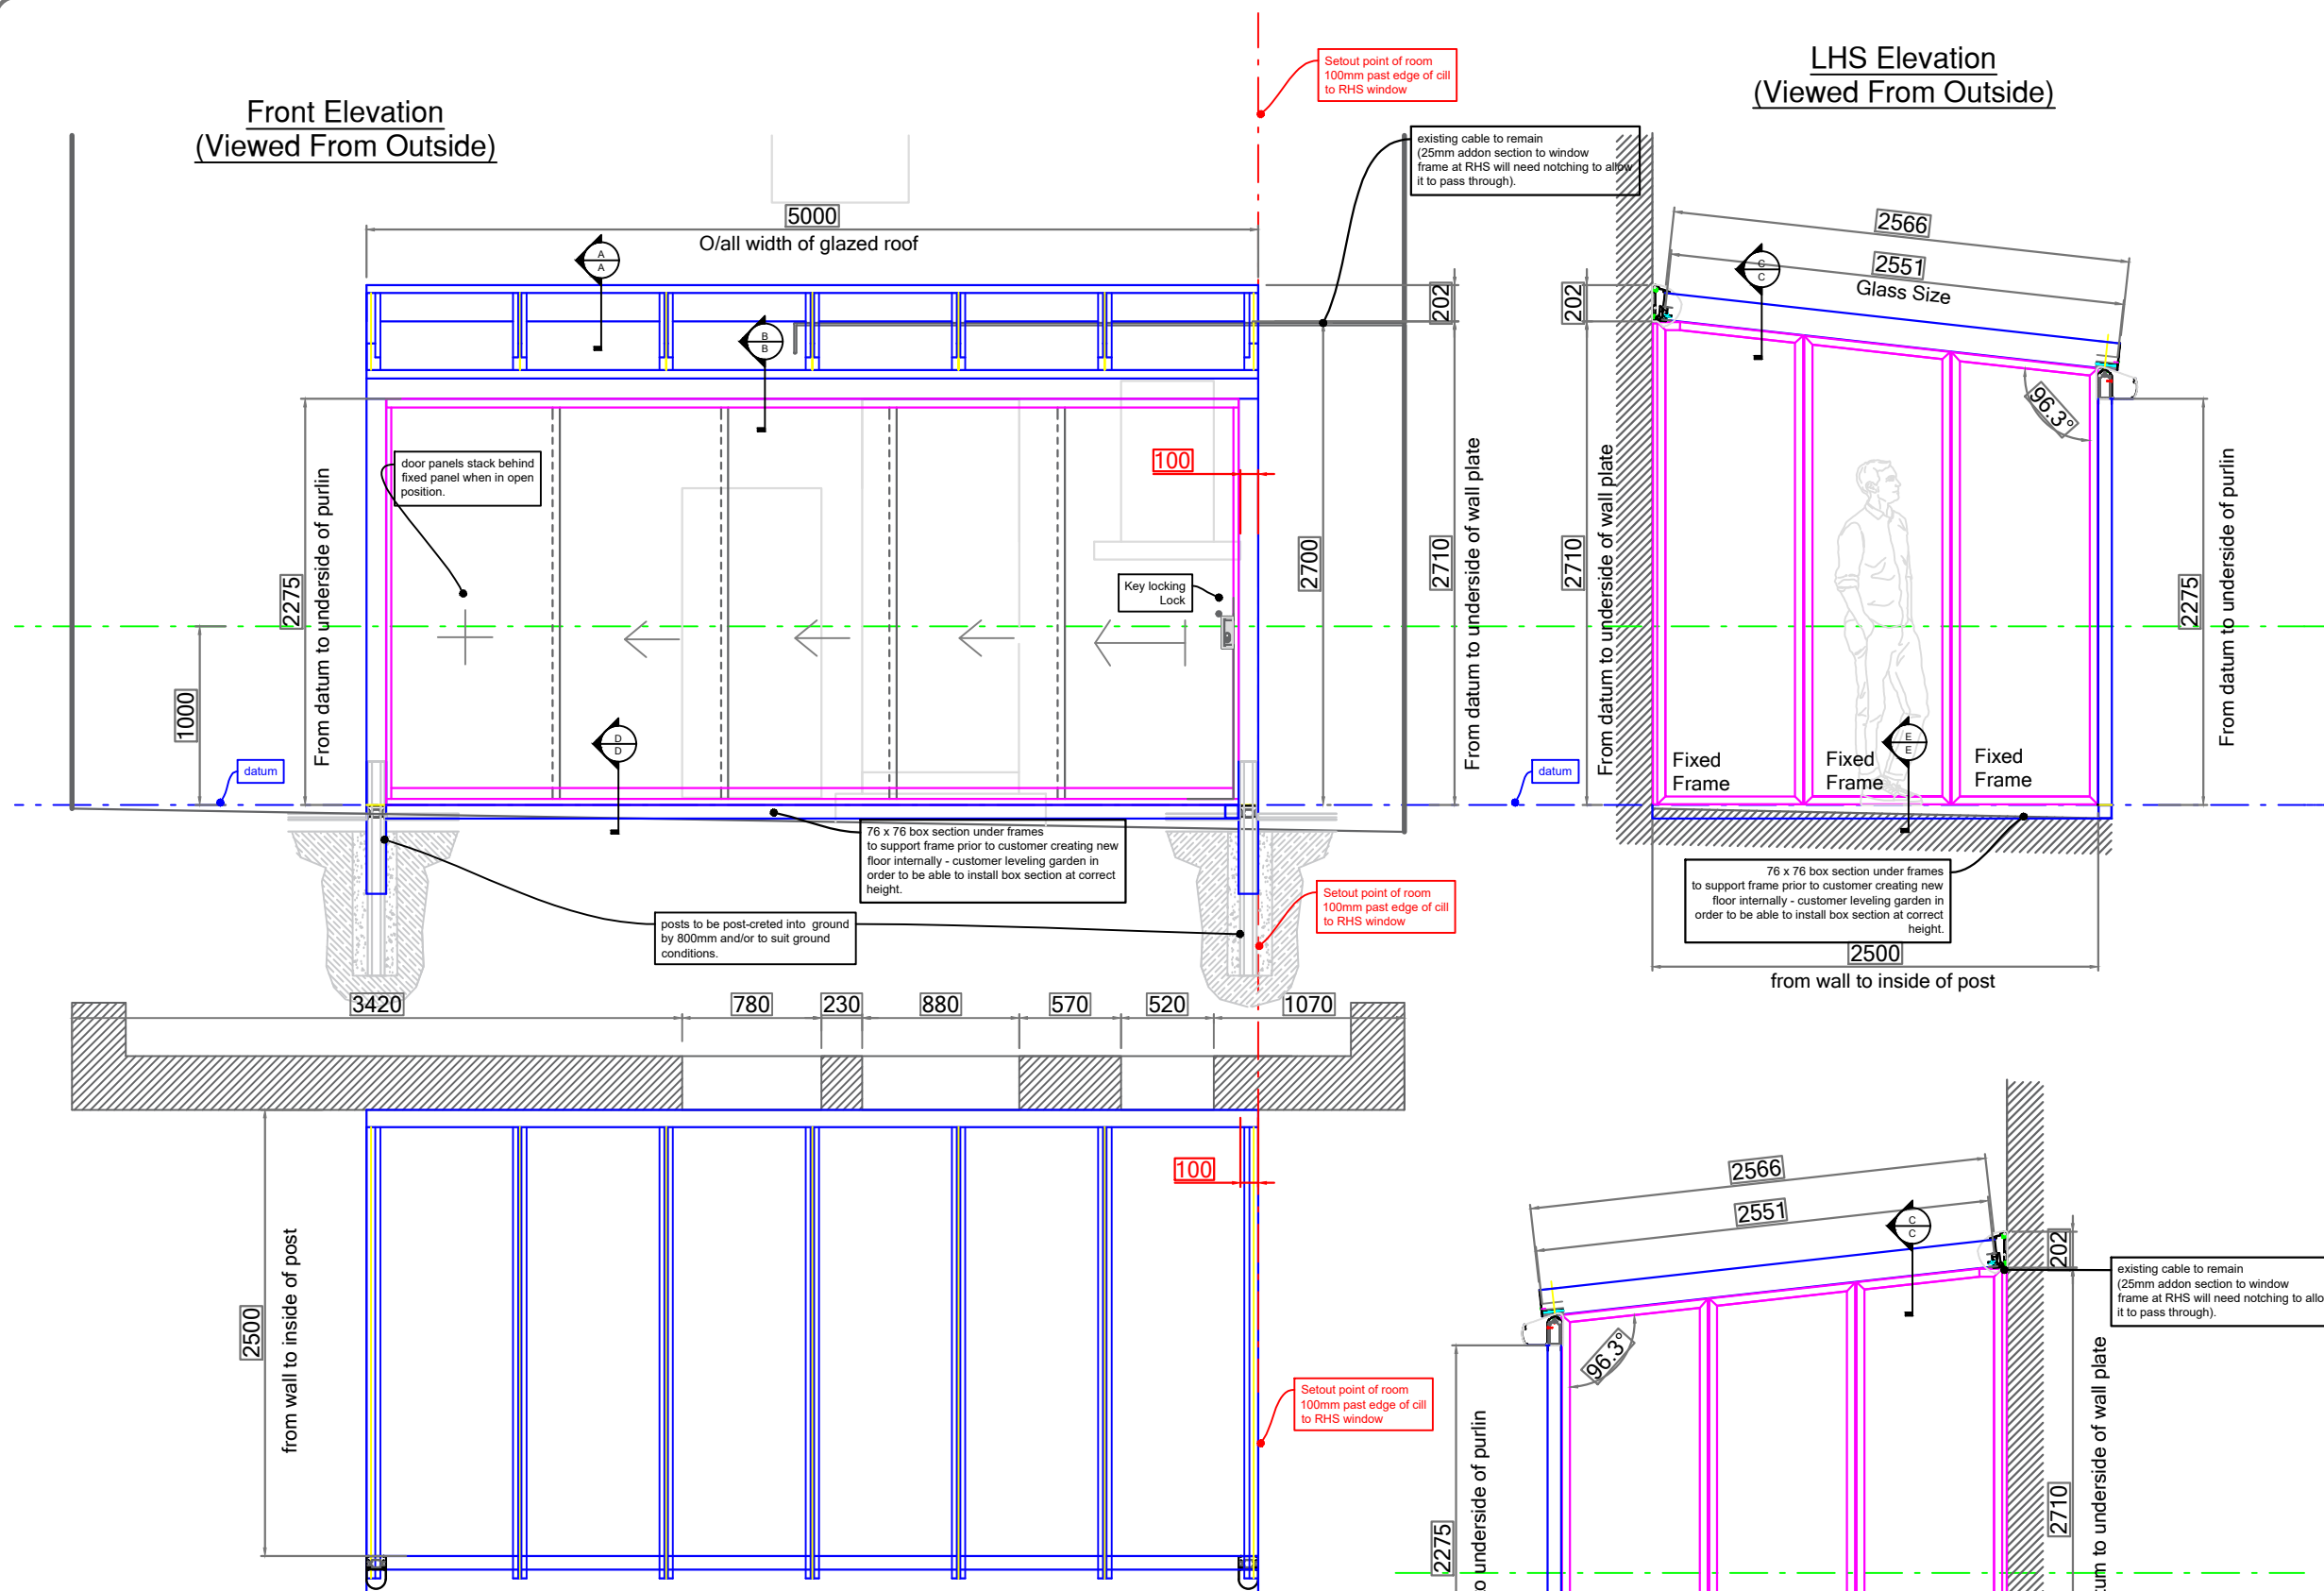


PLAN VIEW

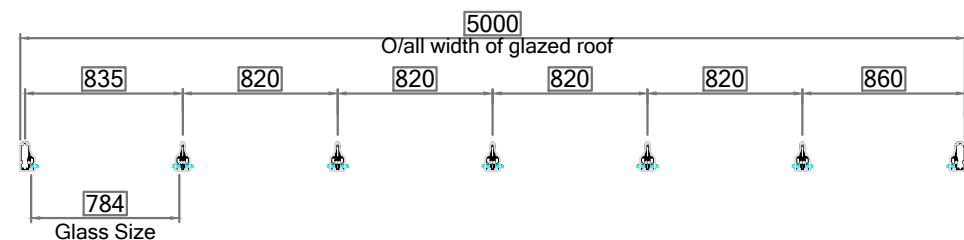

LHS Elevation
(Viewed From Outside)

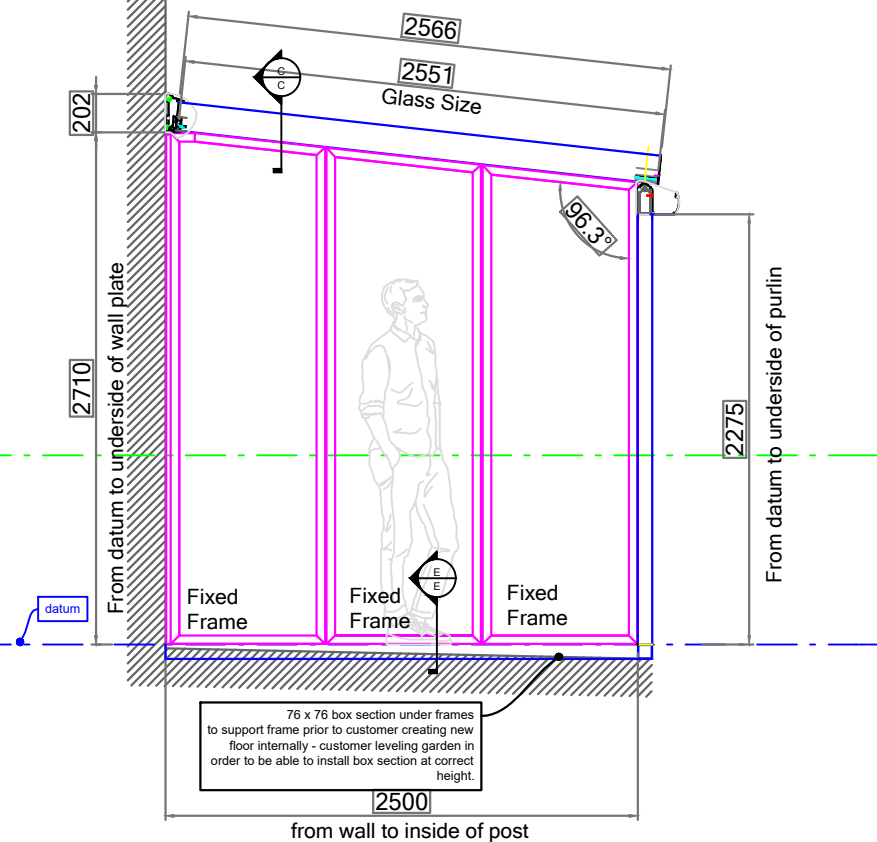

RHS Elevation
(Viewed From Outside)

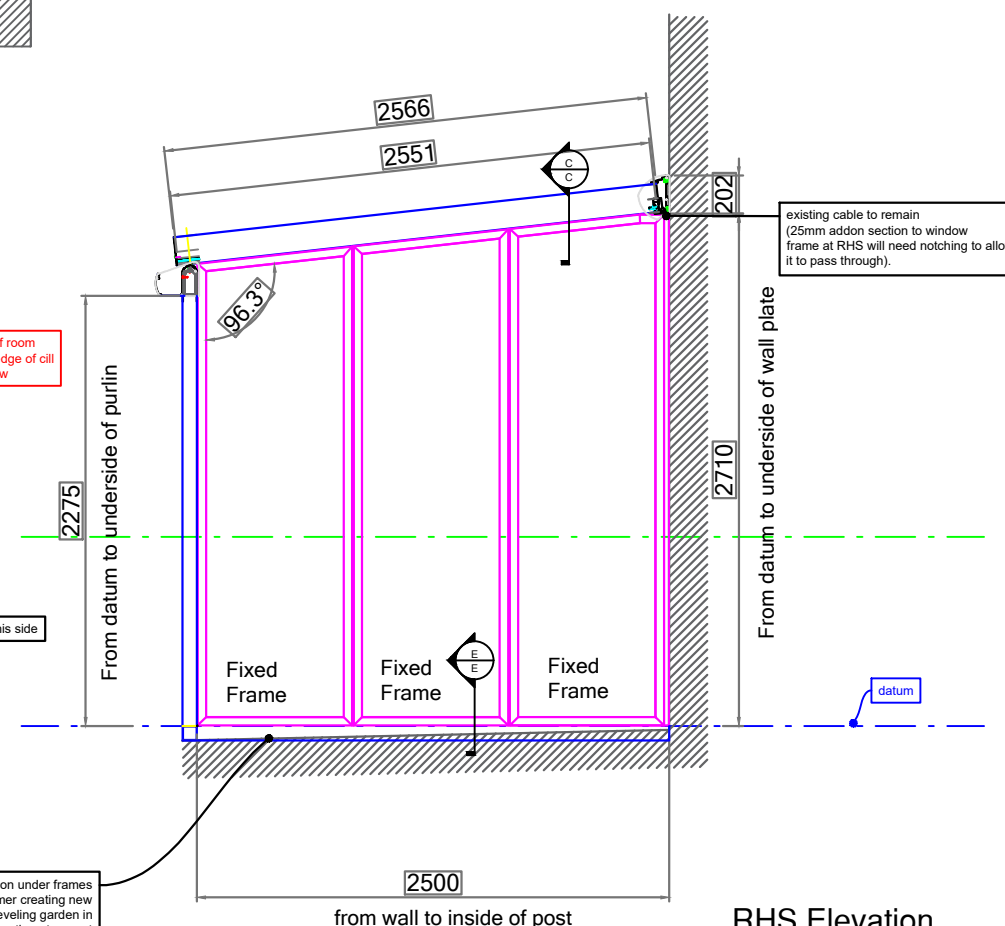

DESCRIPTION:-

Colour of Aluminium:-
RAL7016 MATT (Anthracite)

Glass Specification:-

Aluminium veranda / glass room incorporating :-

- 8mm Clear Toughened Glass to Roof ,
- 10mm Clear Toughened Glass to Doors,

- 3 No fixed frames LHS elevation
- 1 No 5 panel sliding doors to front elevation
- 3 No fixed frames RHS elevation

All doors to have key locking handles as standard.

Brush strips required to all doors.

Setout Point :-

datum location 1000mm above paving high point
- mark left on LHS door reveal

start of room Setout point of room
100mm past edge of cill to RHS window
as indicated on drawing

REVISION:-

NO:-	DATE:-	NOTE:-

DRAWING TITLE:- Elevation & Plan Drawing

PROJECT NAME:- Kennedy

ADDRESS:- 16 Hartcliffe View,
Thurgoland, Sheffield,
S35 7BD,

CONTACT PERSON:-

JOB NUMBER:- 20290 /20291

DRAWN BY:- Guy Preston

DATE:- 15.08.23

PAPER SIZE:-
A3 - Landscape

SCALE:-
NTS


DRAWING NO:-
001

Crocodile Products Ltd,
Spring Garden Mill,
New Street, Milnsbridge,
Huddersfield, West Yorkshire,
HD3 4LN,

Crocodile
PRODUCTS

Verandas
Wintergardens
& Awnings



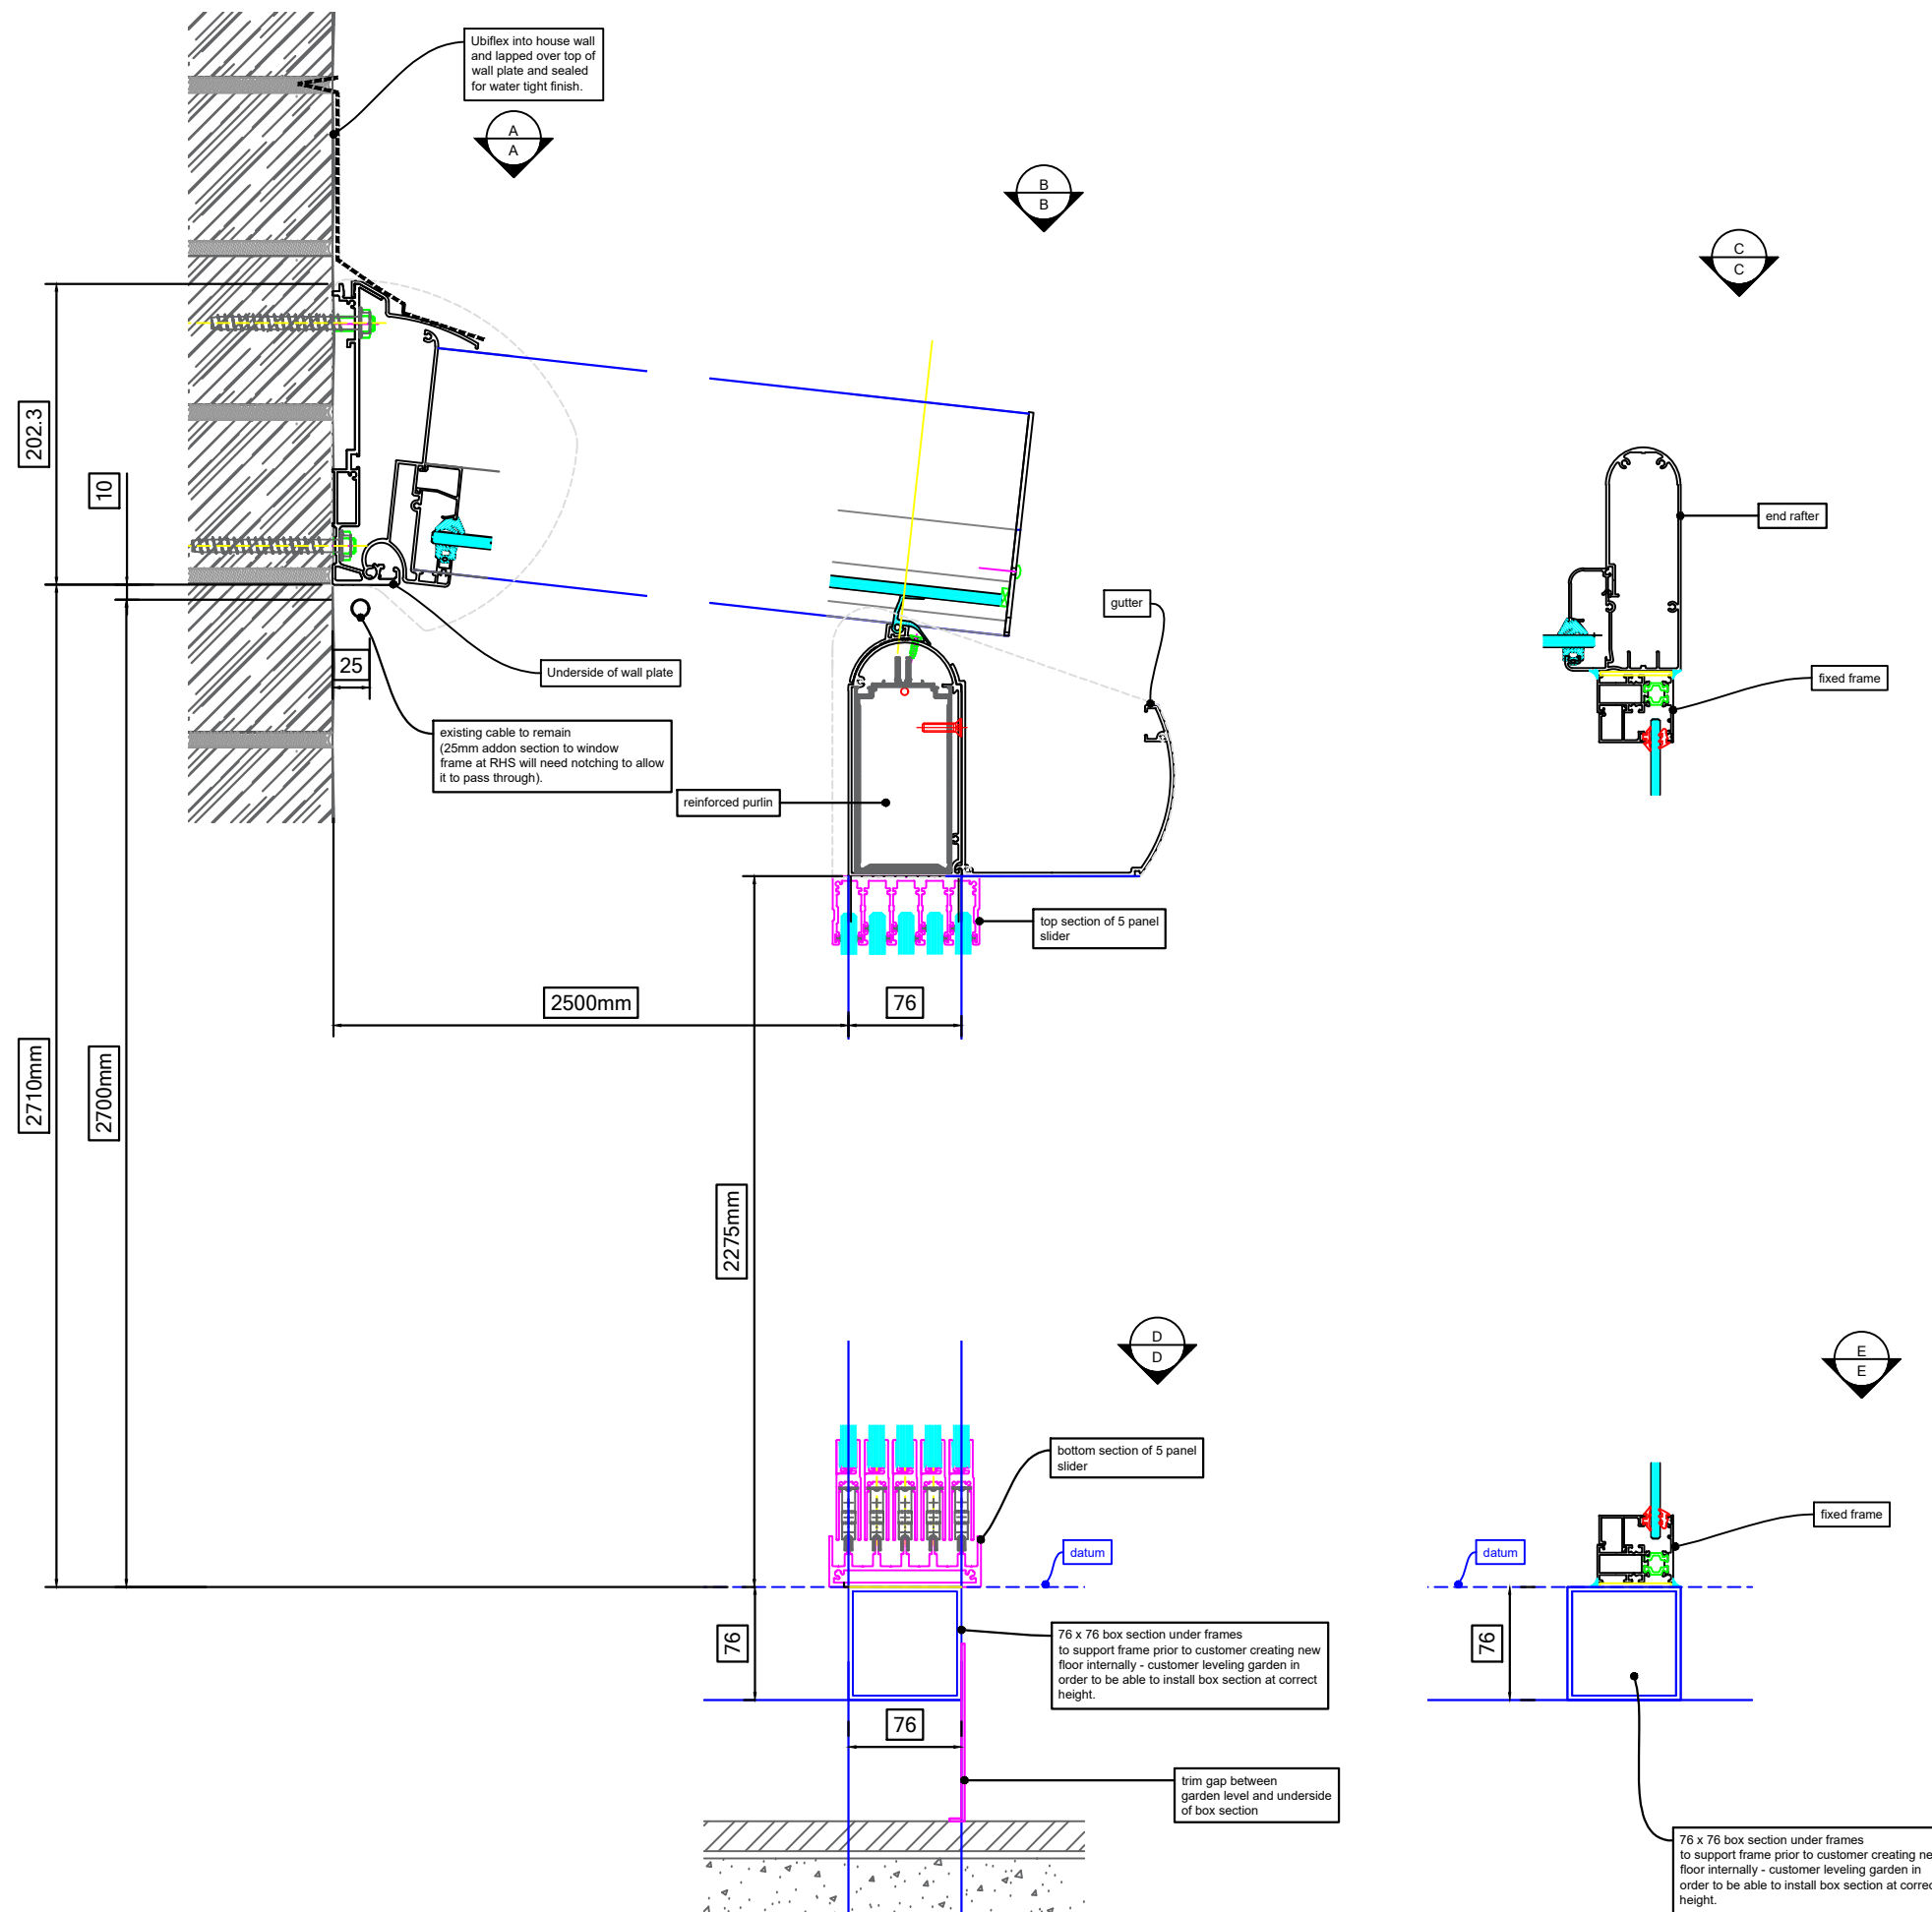

DESCRIPTION:-

REVISION:-

NO:-	DATE:-	NOTE:-

DRAWING TITLE:- Section Drawing
 PROJECT NAME:- Kennedy
 ADDRESS:- 16 Hartcliffe View,
 Thurgoland, Sheffield,
 S35 7BD,

CONTACT PERSON:-
 JOB NUMBER:- 20290 /20291
 DRAWN BY:- Guy Preston
 DATE:- 15.08.23

PAPER SIZE:- A3 - Landscape
 SCALE:- NTS
 DRAWING NO:- 002

Crocodile Products Ltd,
 Spring Garden Mill,
 New Street, Milnsbridge,
 Huddersfield, West Yorkshire,
 HD3 4LN,

