

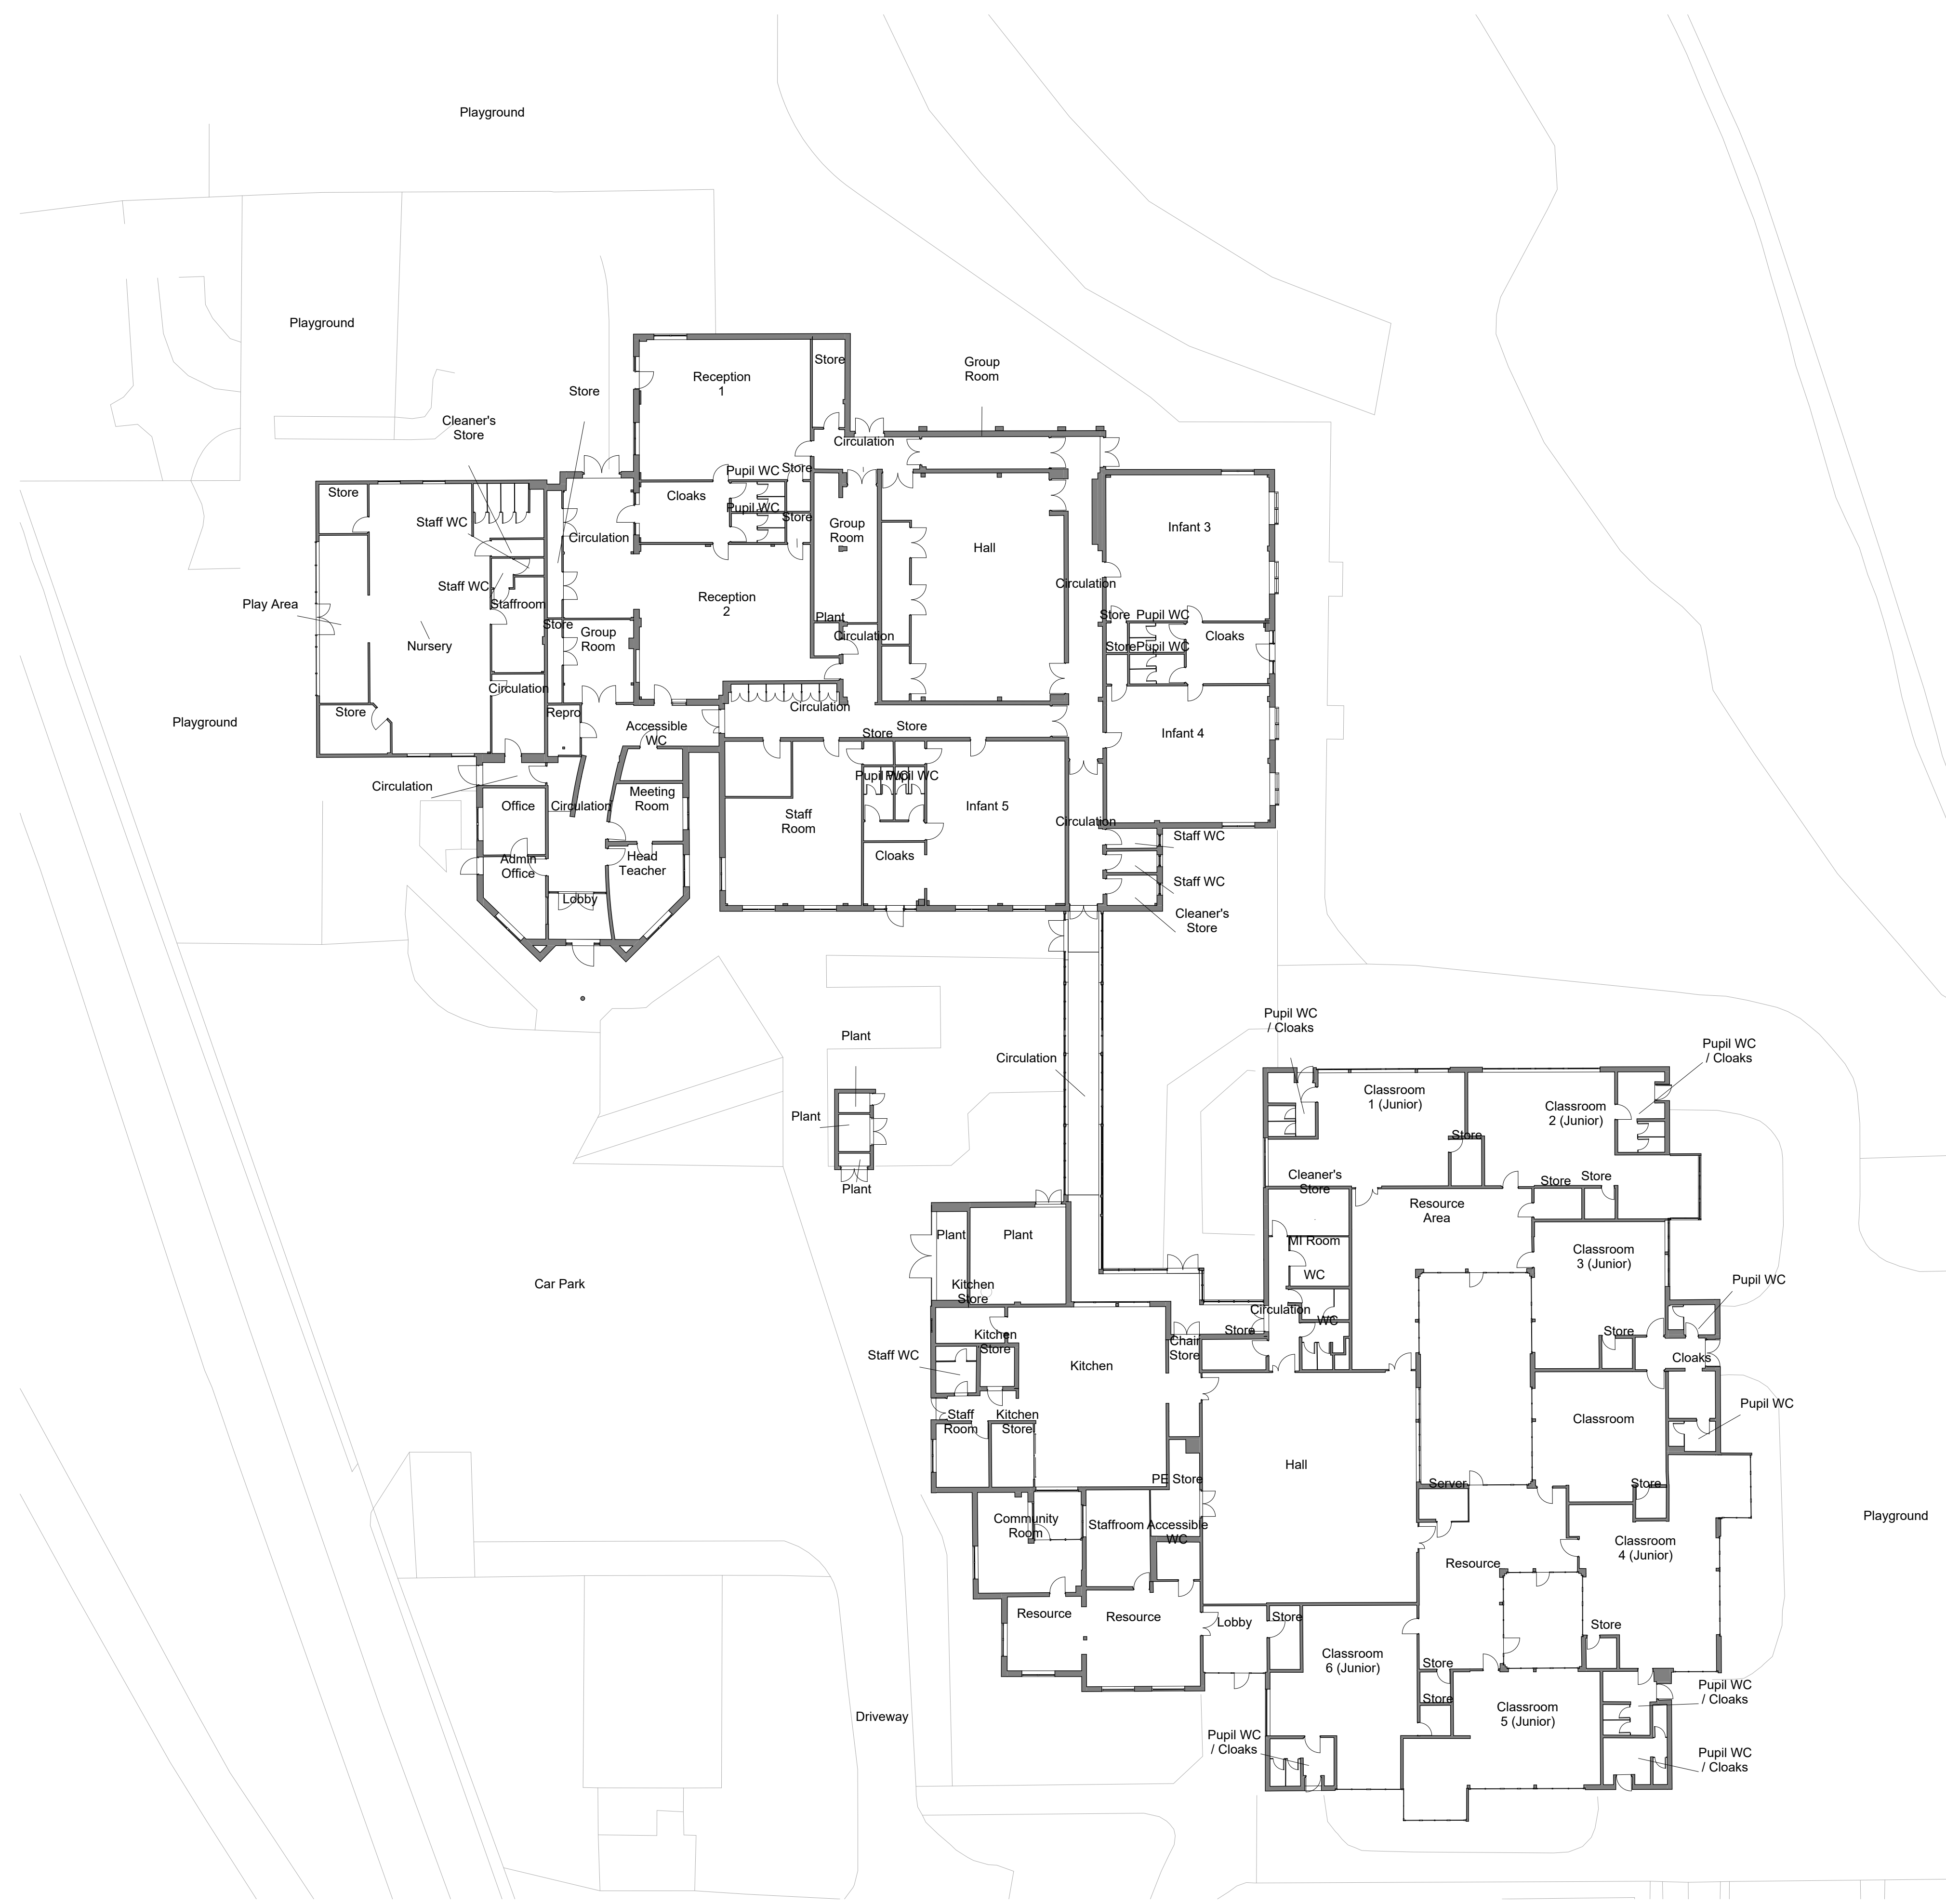


Notes

THIS DRAWING READ IN CONJUNCTION WITH :

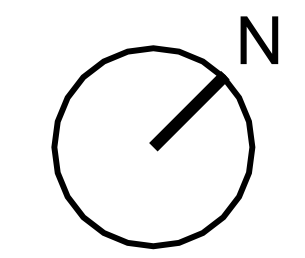

Proposed Site Floor Plan As Existing
1 : 200

 

2	General Updates	22/10/25	DH	PD
1	General Updates	16/10/25	DH	PD
Rev	Description	Date	Dr	App
			by	by
original by		date created		approved by
DH		16/10/2025		PD



AHR Building Consultancy Ltd
Norwich Union House
High Street
Huddersfield
HD1 2LF
United Kingdom

T +44(0)1484 537411
E huddersfield@ahr.co.uk
www.ahr.co.uk

client name	ASTREA ACADEMY TRUST		
project	Gooseacre Primary Academy School Redevelopment Works		
drawing	Site Floor Plan As Existing		
computer file	K:\BC\HJ\2025\2025-0532-001 - Gooseacre Primary Academy Redevelopment Works\Design\Rev\051127_Spgr_3 2025-0532-001-DH-2025-0532-A.rvt		plot date
project number	2025.00338.000		scale
drawing number	AAT-AHR-GA-00-DR-A-02		1 : 200 @A1
	rev	2	issue status

This drawing is to be read in conjunction with all related drawings. All dimensions must be checked and verified on site before commencing any work or producing shop drawings. The originator should be notified immediately of any discrepancy. This drawing is copyright and remains the property of AHR.