



Copyright of this drawing is the property of Urban Edge Architecture Limited. It must not be reproduced or amended nor used in the execution of any works whether in conjunction with the proposed works for which it is prepared or otherwise without the express consent in writing of Urban Edge Architecture Limited.

UrbanEdge Architecture Limited
One Scotgate Mews, Scotgate,
Stamford, Lincolnshire, PE9 2FX.

Tel. ++44 (0)1780 755665
Fax. ++44 (0)1780 755360

DO NOT SCALE FROM THIS DRAWING - ALL
DIMENSIONS TO BE CHECKED ON SITE, ANY
DISCREPANCIES RAISED WITH URBAN EDGE

DRAWING TO BE READ IN COLOUR

NOTES

PLEASE NOTE SIGNAGE
IS SUBJECT TO
ADVERTISEMENT
CONSENT

LEGEND

-  SITE LEVELS
-  SIGNAGE ZONE

MATERIAL LEGEND

- A LIGHT BROWN CLADDING
B DARK BROWN CLADDING
C DARK GREY FACIA
D RED CANOPY BAND
E SHOP FRONT GLAZING
F DARK GREY FRAME
G GREY SKIRTING
H GREY ROOF CAPPING
I DARK GREY FENCING

P01	ISSUED	ND	03.12.24
P00	ISSUED	ND	03.12.24
Revision	Description	By	Date

URBANEDGE
architecture / landscape / masterplanning

Client

**BKUK GROUP
LIMITED**

Project

**BURGER KING
BARNSELEY**

Drawing

ELEVATIONS SHEET 2 OF 2


Issue Purpose

PLANNING


UE Proj No.	Scale@A3	Date	Drawn	Status	Revision
2763	As indicated	NOV 24	ND		P01

Project - Organisation - Volume/System - Level - Type - Role

2763-URB-IOW-XX-DR-A-208251

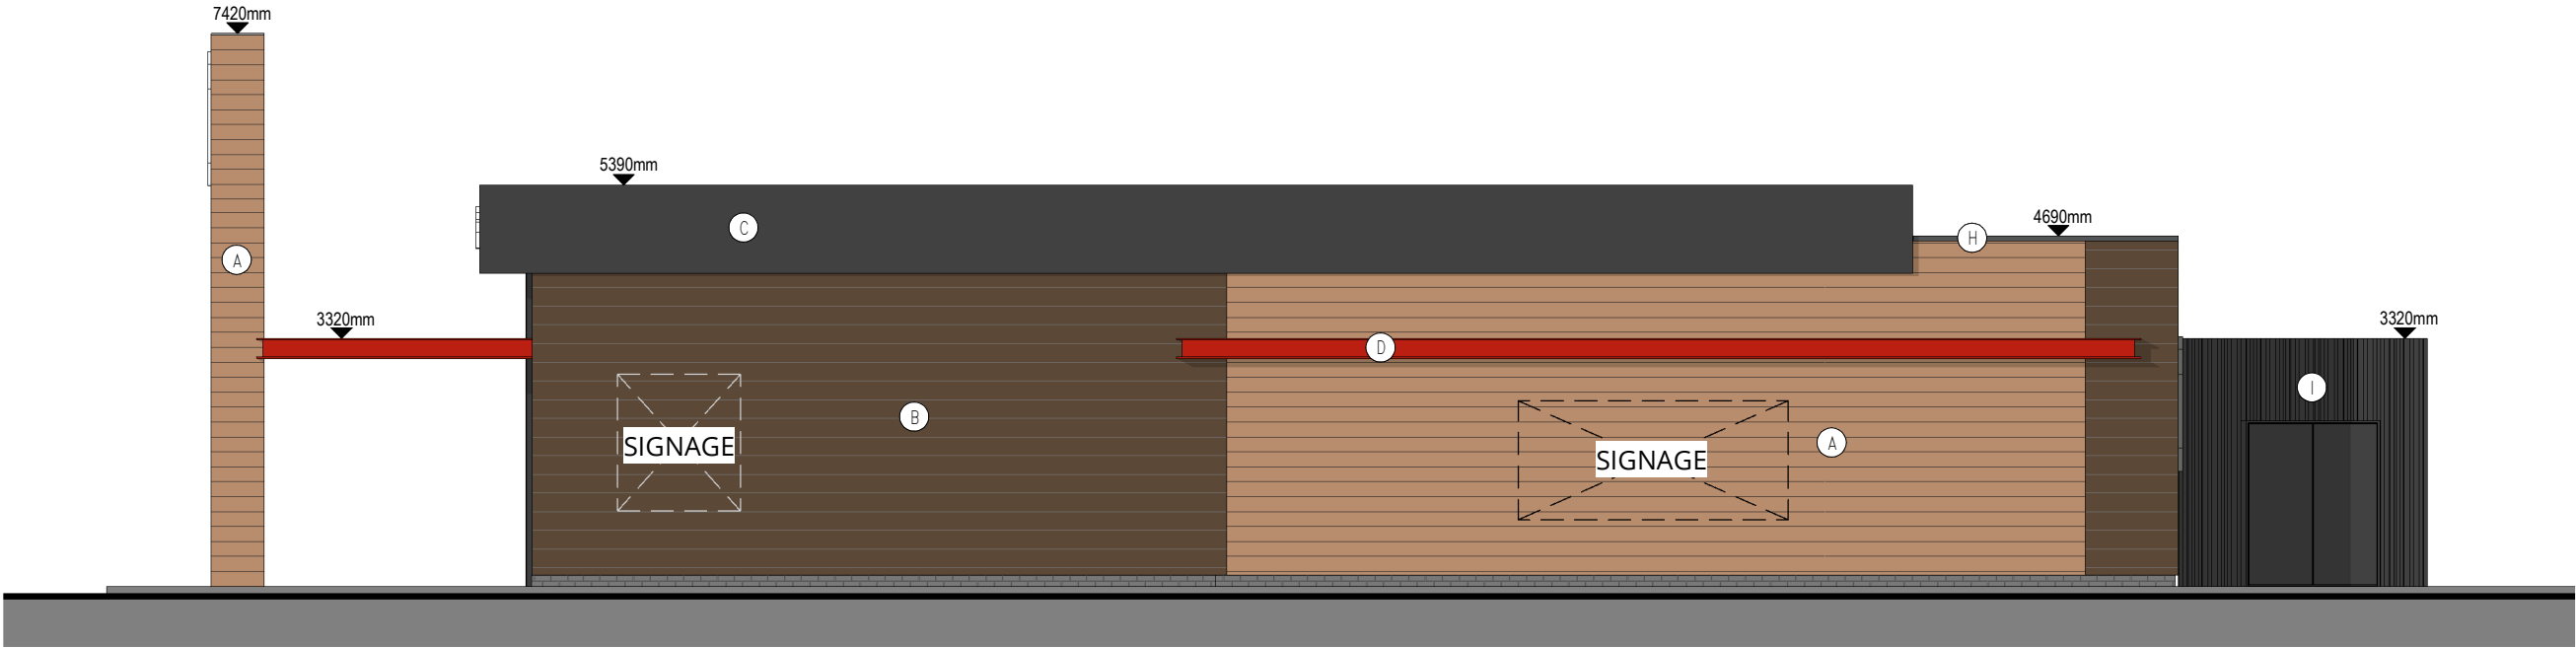

NORTH EAST ELEVATION

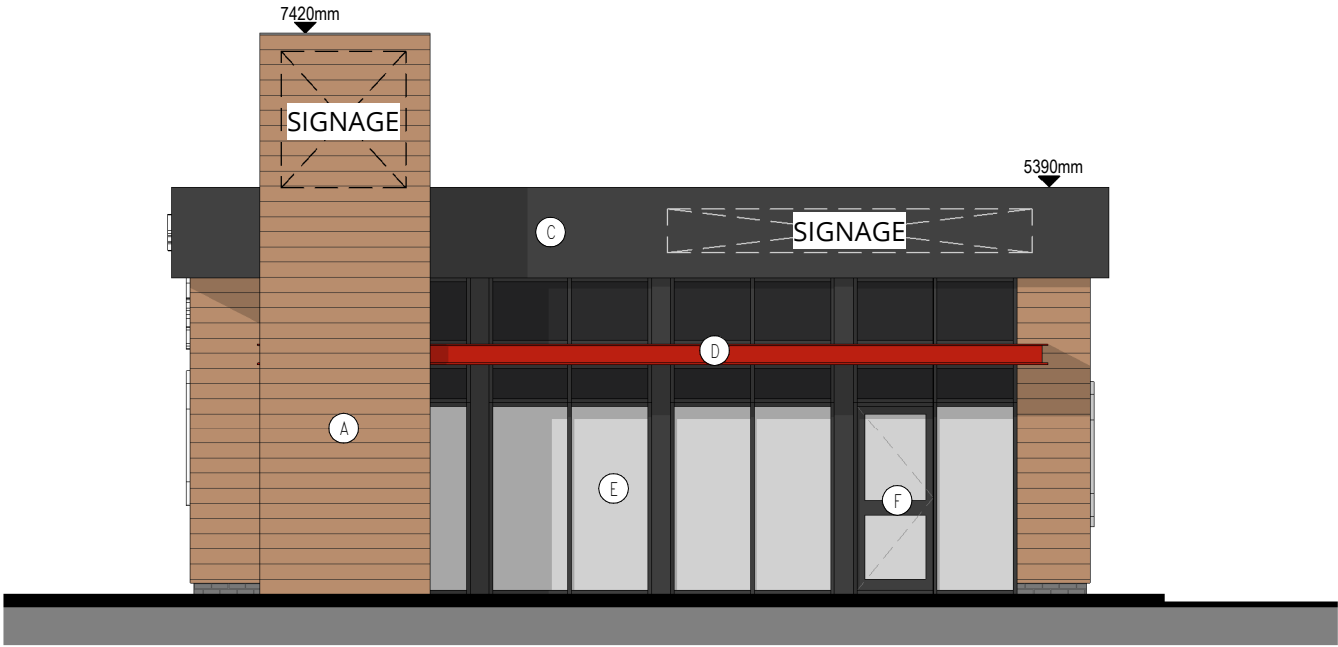

SOUTH EAST ELEVATION

SCALE 1 : 100
SCALE 1 : 1

