



Drawing No. MAS001 -001
 Rev No.

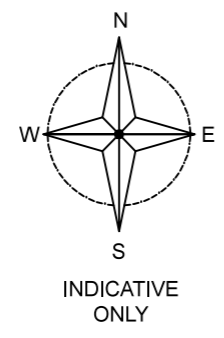


DO NOT SCALE: Contractor to check all dimensions and report any omissions or errors

NOTES

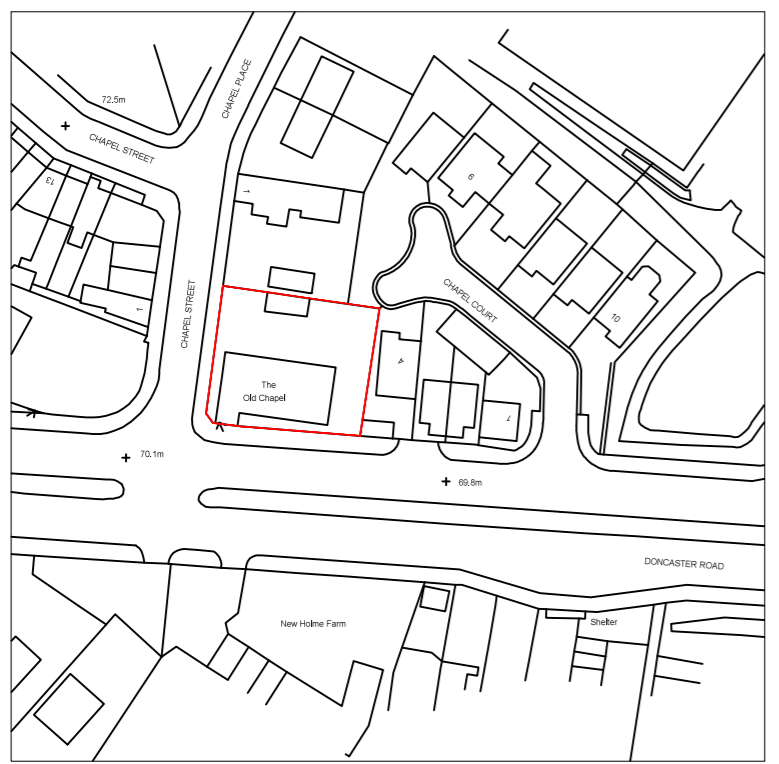

LOCATION PLAN
 SCALE 1:1250 AT A3

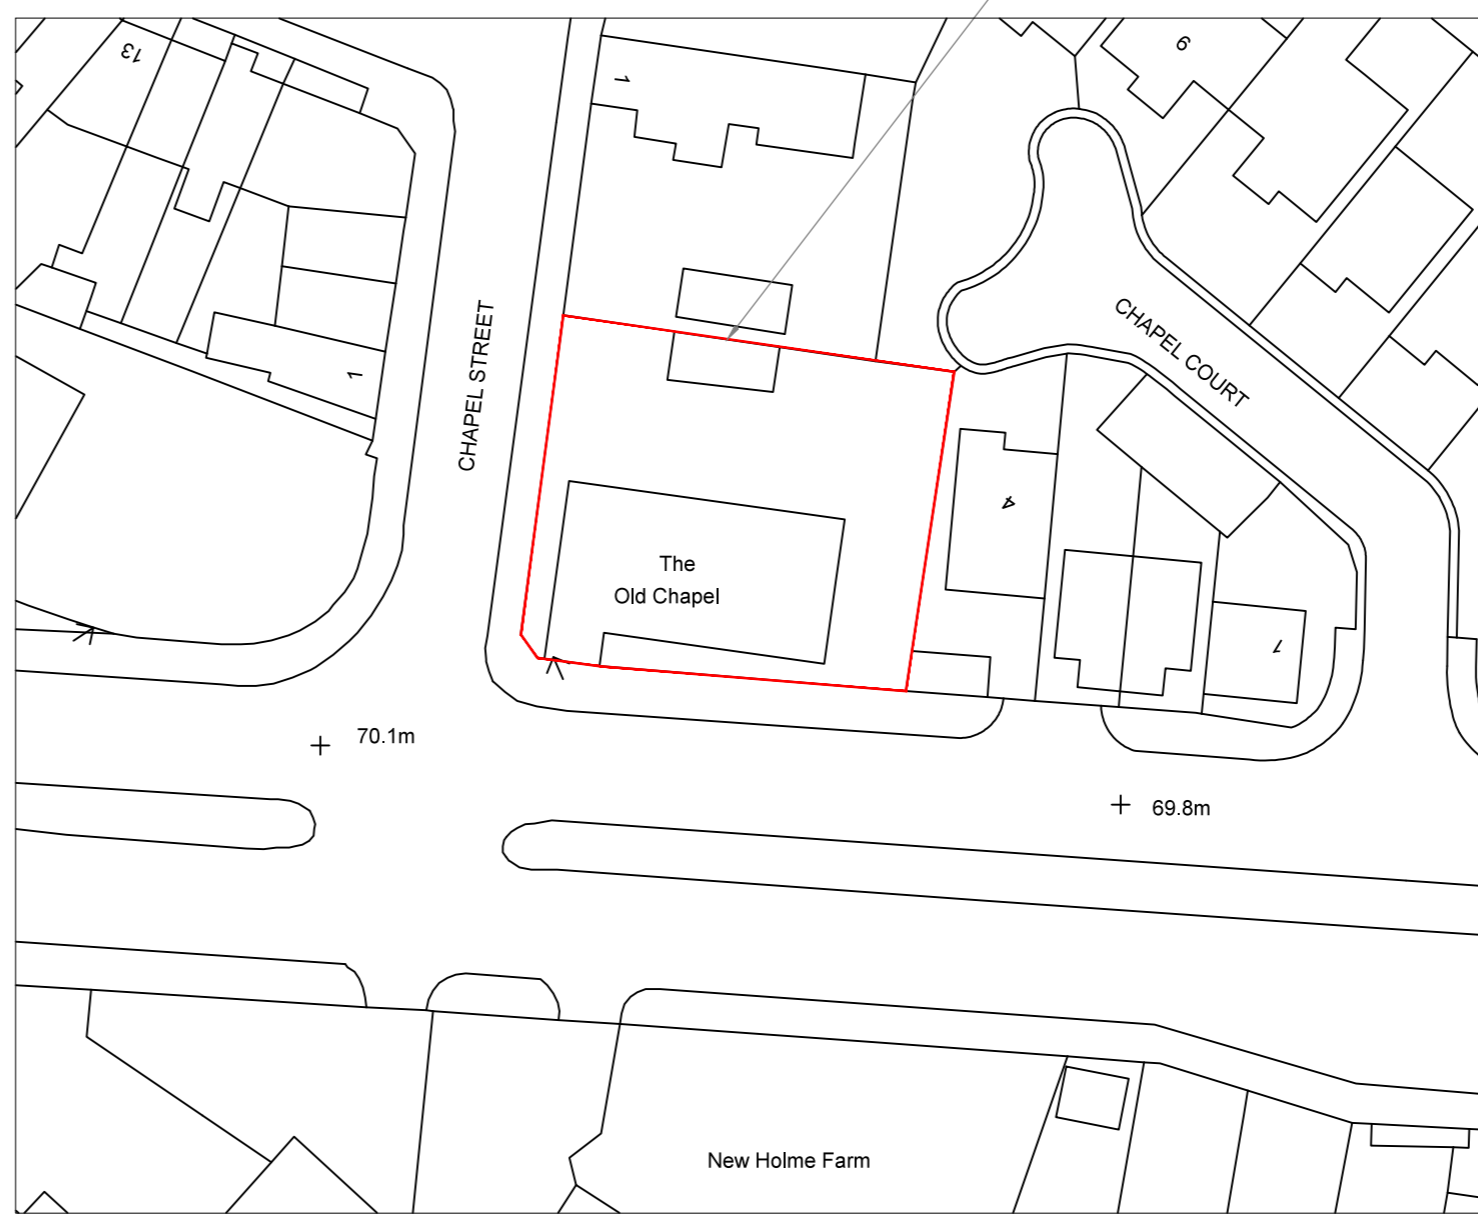

SITE PLAN
 SCALE 1:500 AT A3

| Rev | Description | By | Chk | App | Date |
|-----|-------------|----|-----|-----|------|
|-----|-------------|----|-----|-----|------|

JRB DESIGNS Ltd
 1 Saville Road
 Cudworth
 Barnsley
 S72 8LT
 Tel: 01226 383542
 Fax: 01226 380078
 Mob: 07970 541192
 Email: john@jrbdesigns.co.uk

This drawing is copyright. © jrbdesigns Ltd.

Client **MR. A SEFTON**

Drawing Title **SITE PLANS**

Address **2 CHAPEL LANE
 ARDSLEY
 BARNSELEY
 S71 5FA**

Project Title: **CHANGE OF USE FROM SHOP TO DWELLING**

Purpose of Issue: **PLANNING**

Drawing Status **FIRST ISSUE**

| | | |
|------------------------------|---------------------------|-----------------------------------|
| Scale at A3 AS SHOWN | Drawn By JRB | Date 24/05/2023 |
| Checked By | Date 24/05/2023 | Approved By Date 24/05/2023 |
| Project No. MAS001 | Drawing No. 001 | Revision - |

APPROVAL INFORMATION TENDER CONTRACT CONSTRUCTION