




**SITE PLAN**  
1 : 200

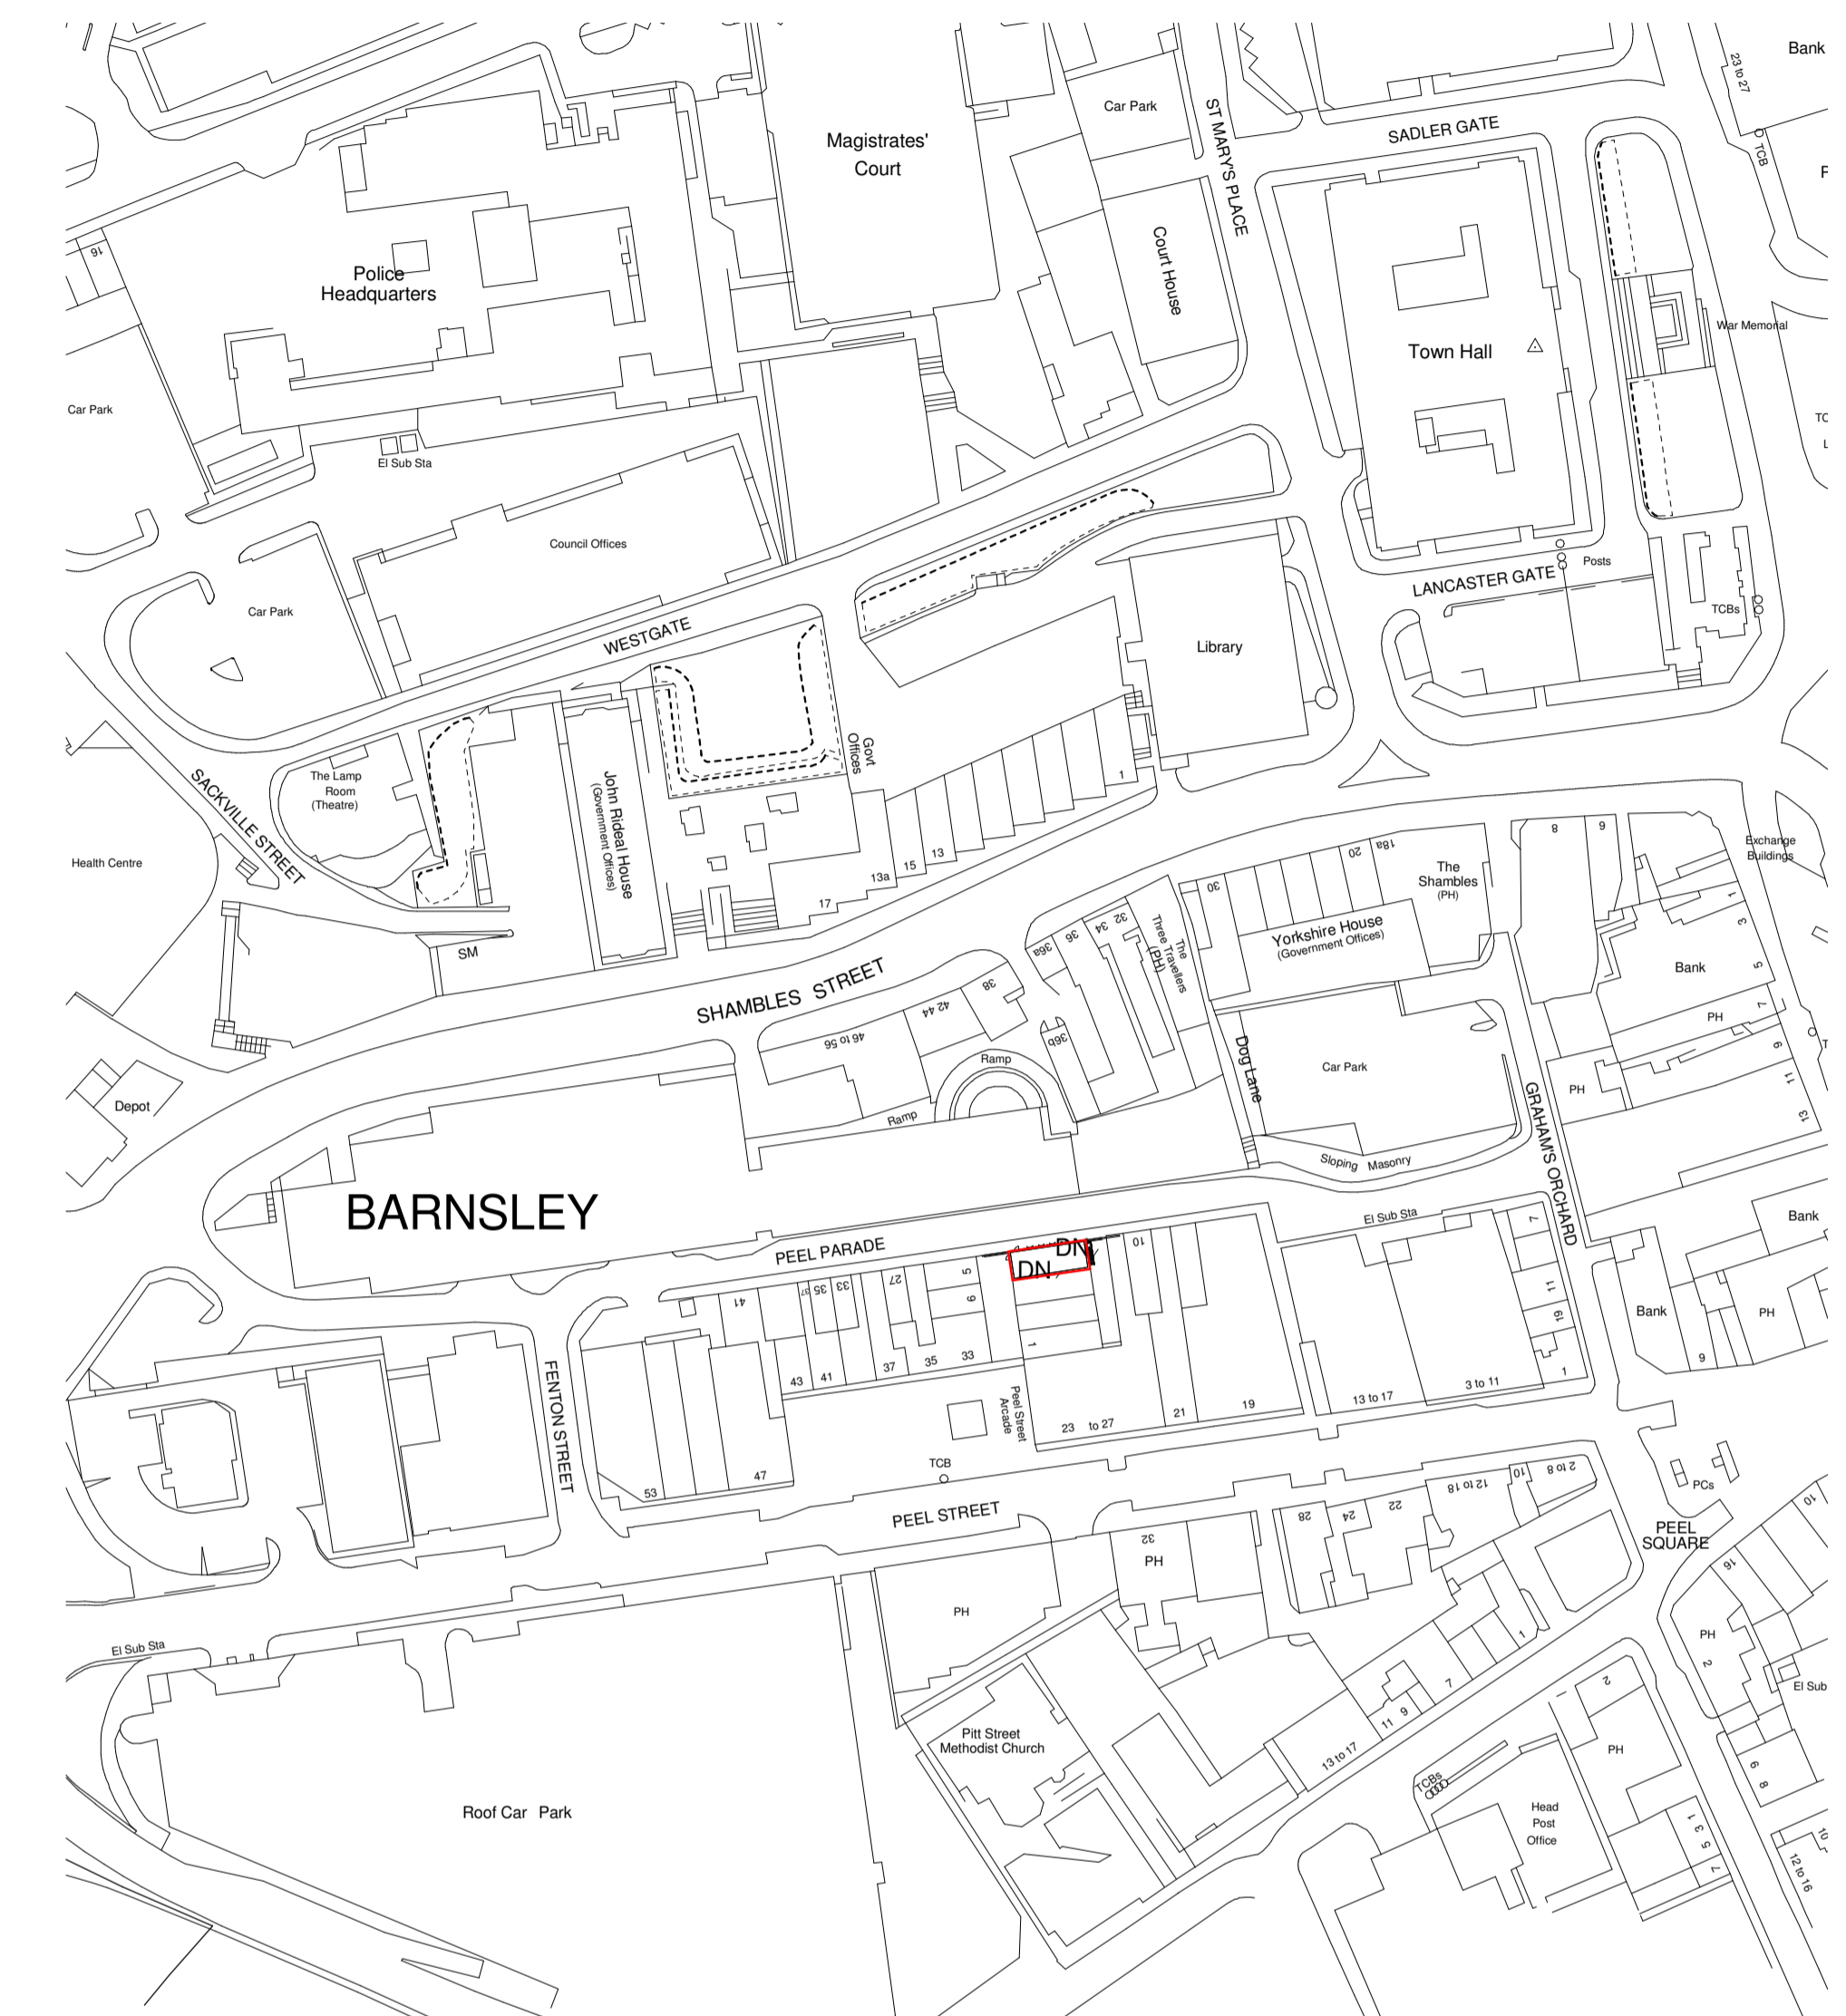

**LOCATION PLAN**  
1 : 1250

**CODA Architecture**

CODA Studios Ltd  
70-71 Cornish Place, Cornish St, Sheffield, S6 3AF  
T: 0114 279 6003  
E: information@codastudios.co.uk

Drawn	Checked	Date	Scale	Revision
DGC	AH	10/17/19	As @ A1 indicated	
Client		Hincliffe		
Project		OPIUM		
Title		SITE AND LOCATION		
Dwg No.		0000 0101		

© COPYRIGHT EXISTS ON THE DESIGNS AND INFORMATION SHOWN ON THIS DRAWING.  
The Contractor must verify all dimensions on site before making shop drawings or commencing work of any kind. No dimensions to be scaled from this drawing. Architect to be notified of any discrepancies in dimensions immediately.