




EXISTING ROOF PLAN

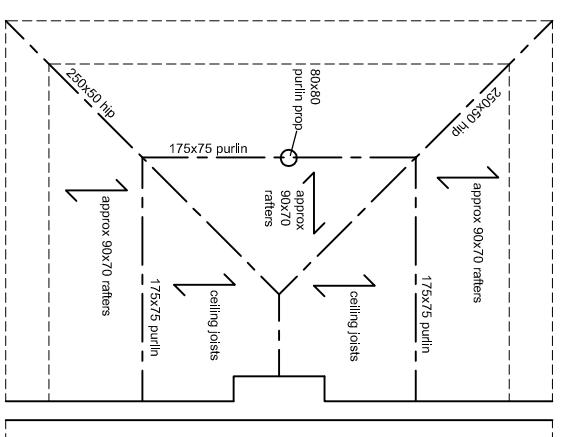


EXISTING GROUND FLOOR PLAN

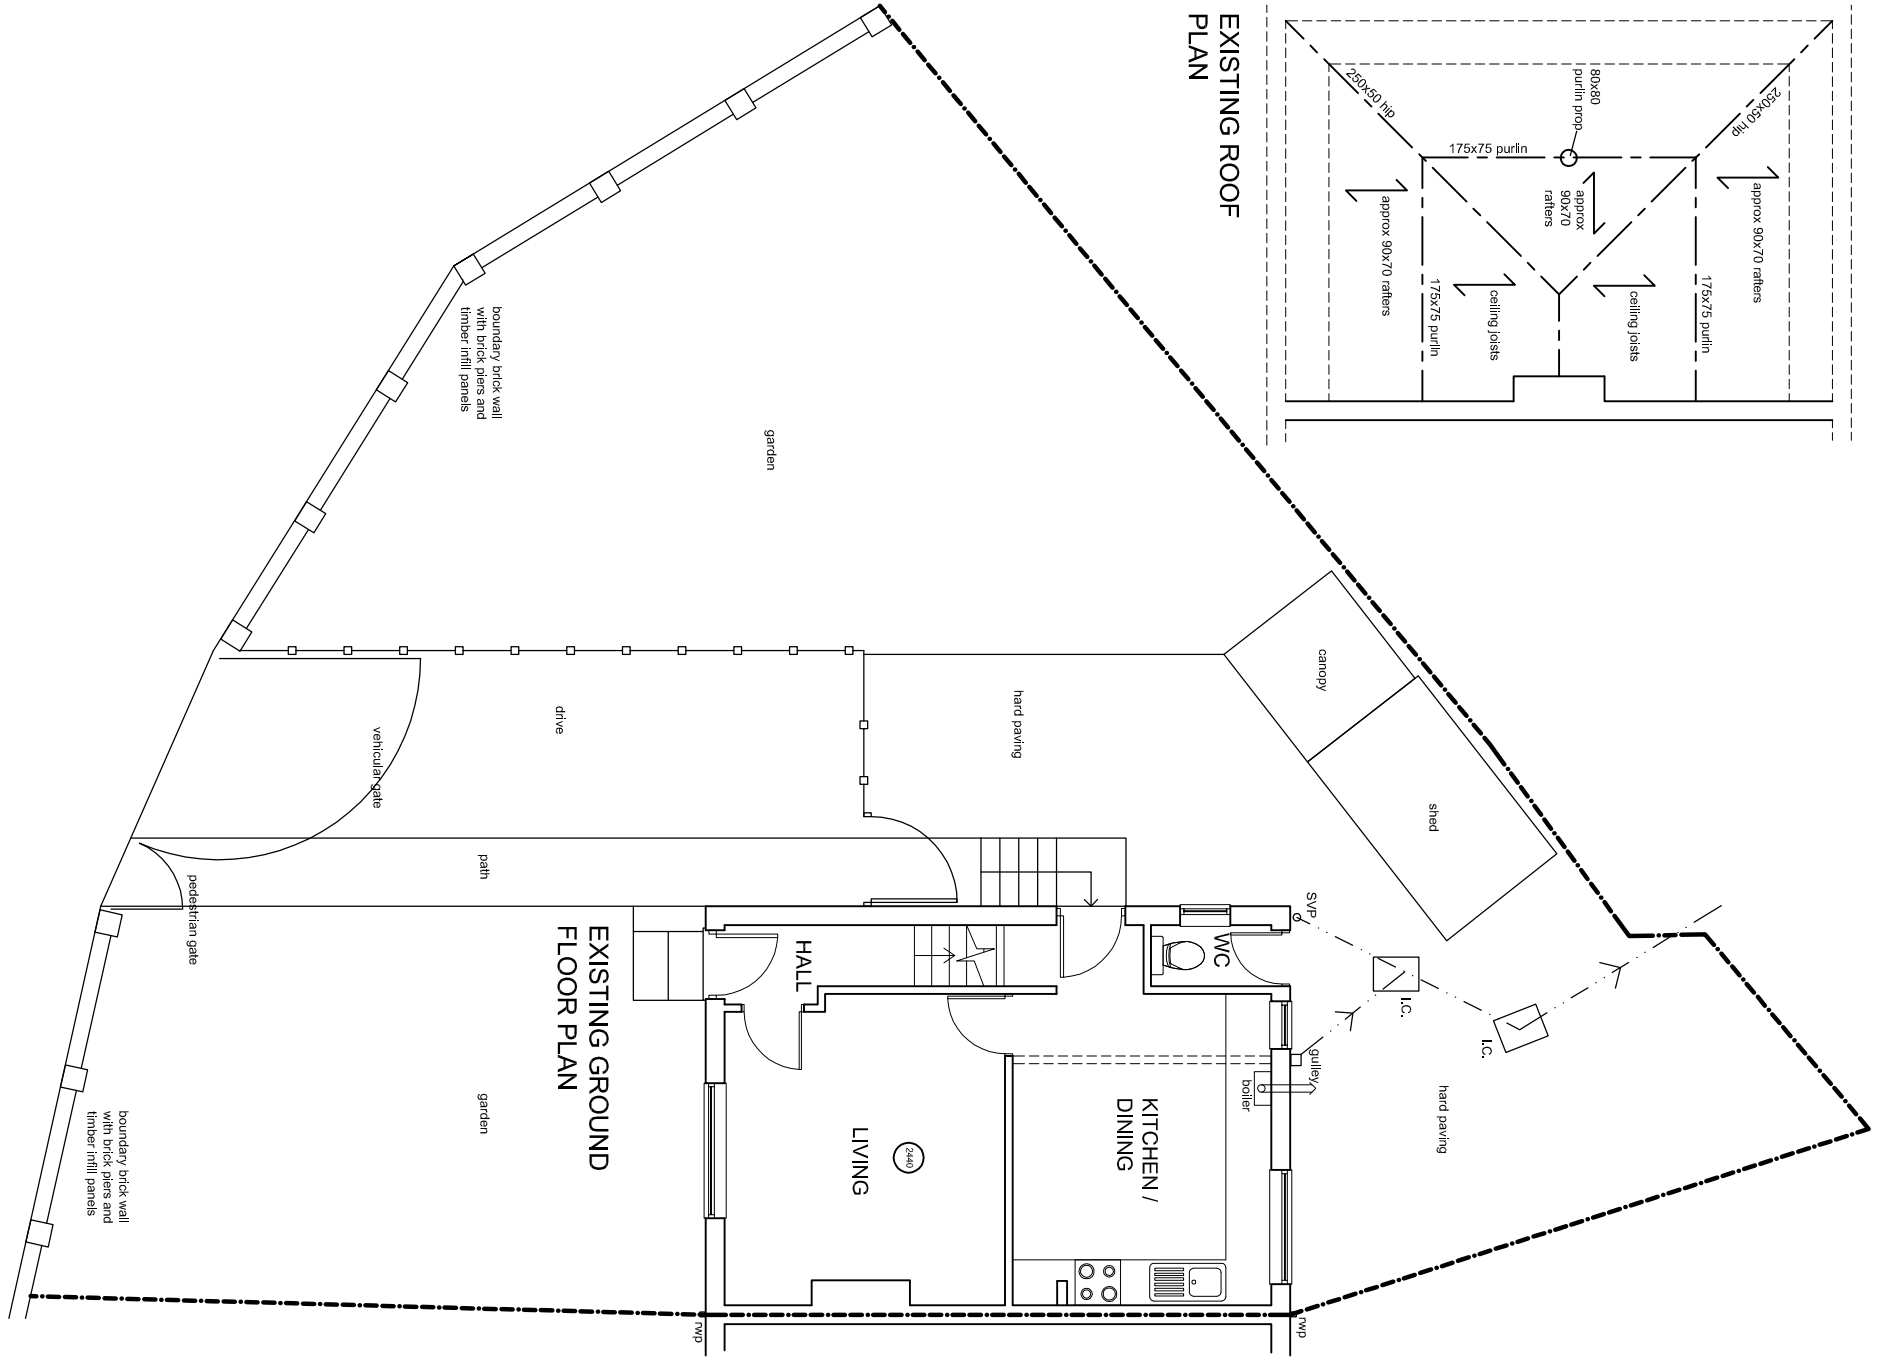


EXISTING FIRST FLOOR PLAN

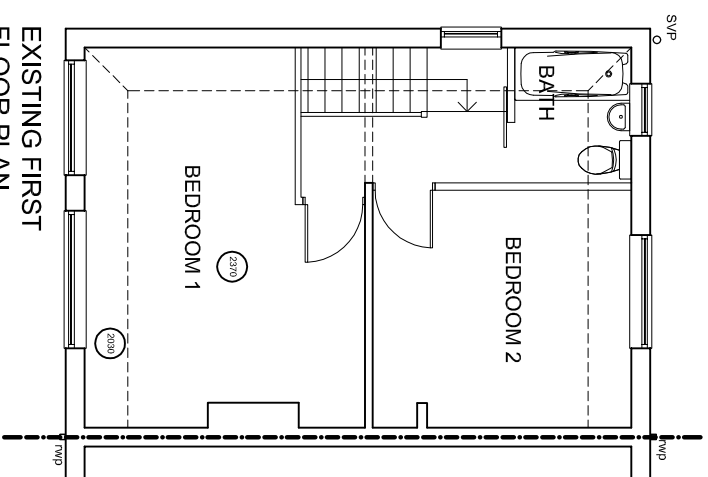


EXISTING FRONT ELEVATION

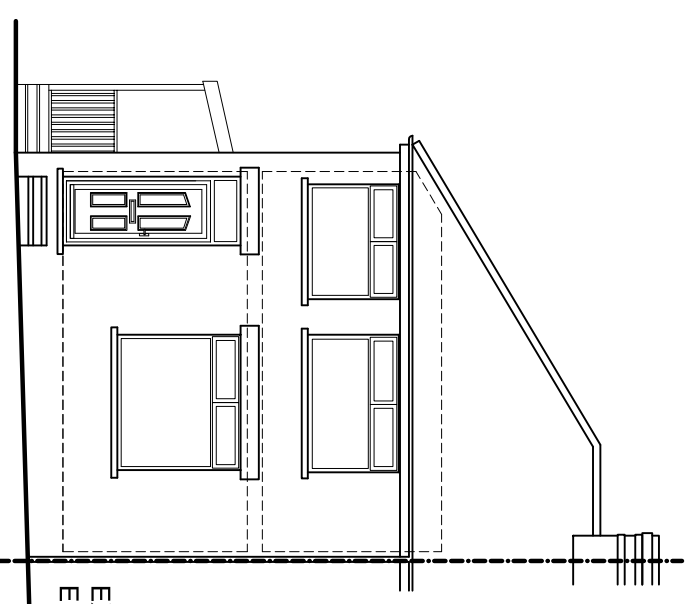

EXISTING SIDE ELEVATION

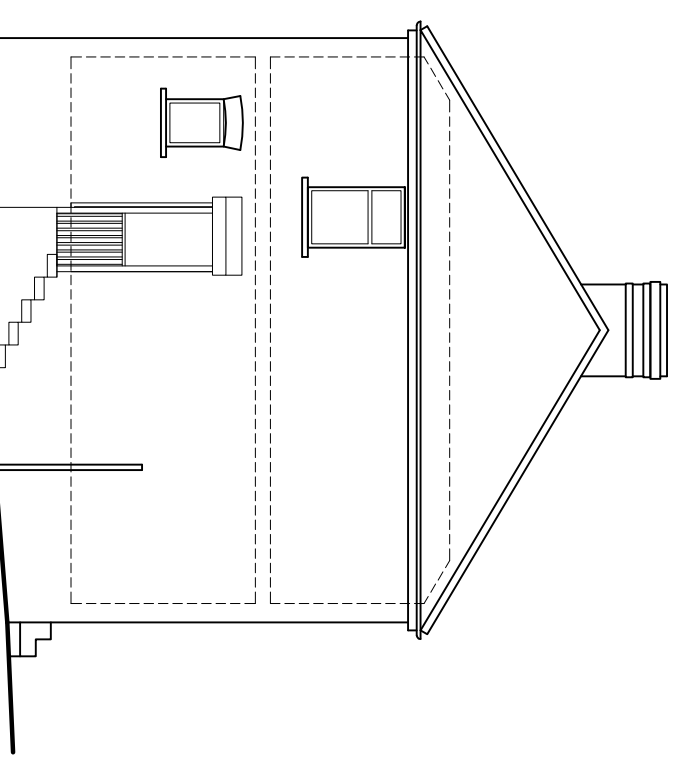

EXISTING REAR ELEVATION

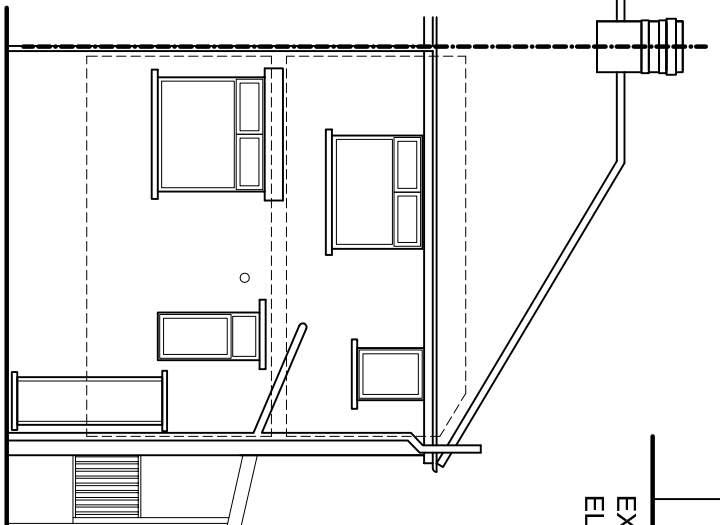

2 Darley Avenue, Worsbrough, Barnsley,
S70 6SJ

PROPOSED EXTENSION
sheet 1 - Existing plans and elevations

Date: July 2014 Scale: 1:100@A3