




EXISTING EAST FACING ELEVATION

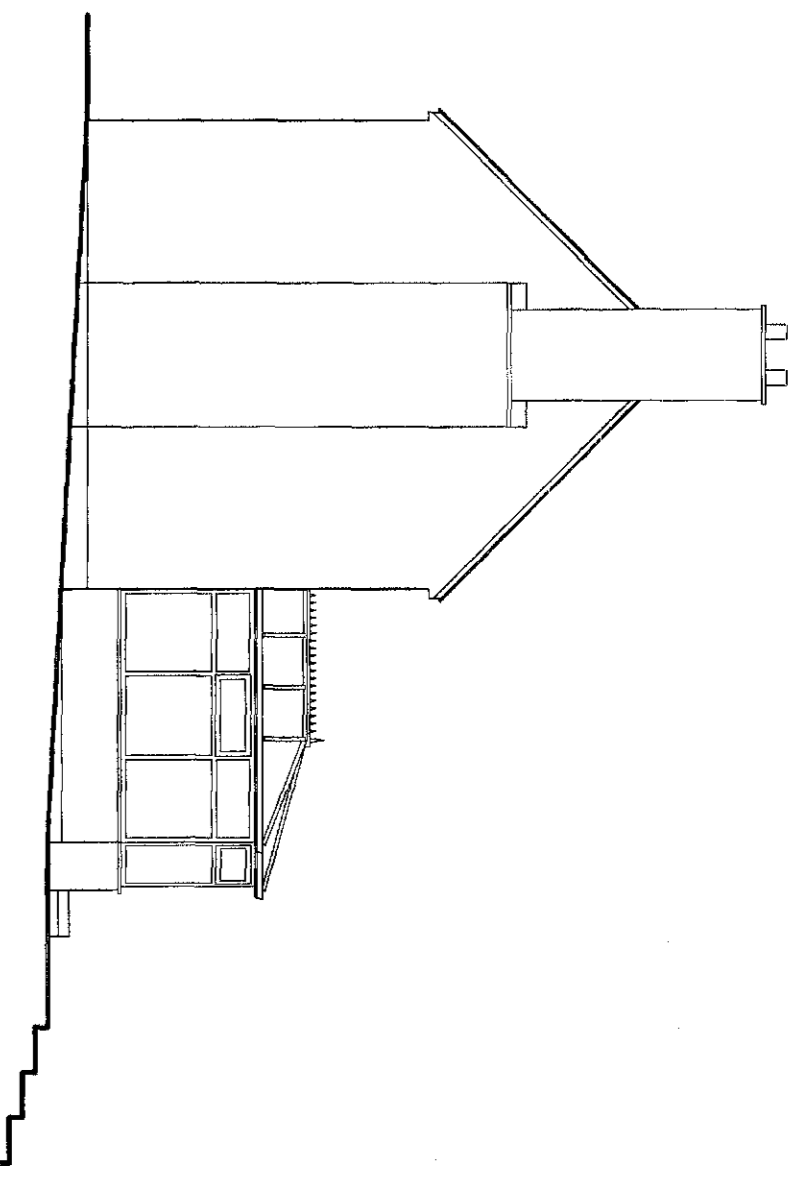


EXISTING SOUTH FACING ELEVATION

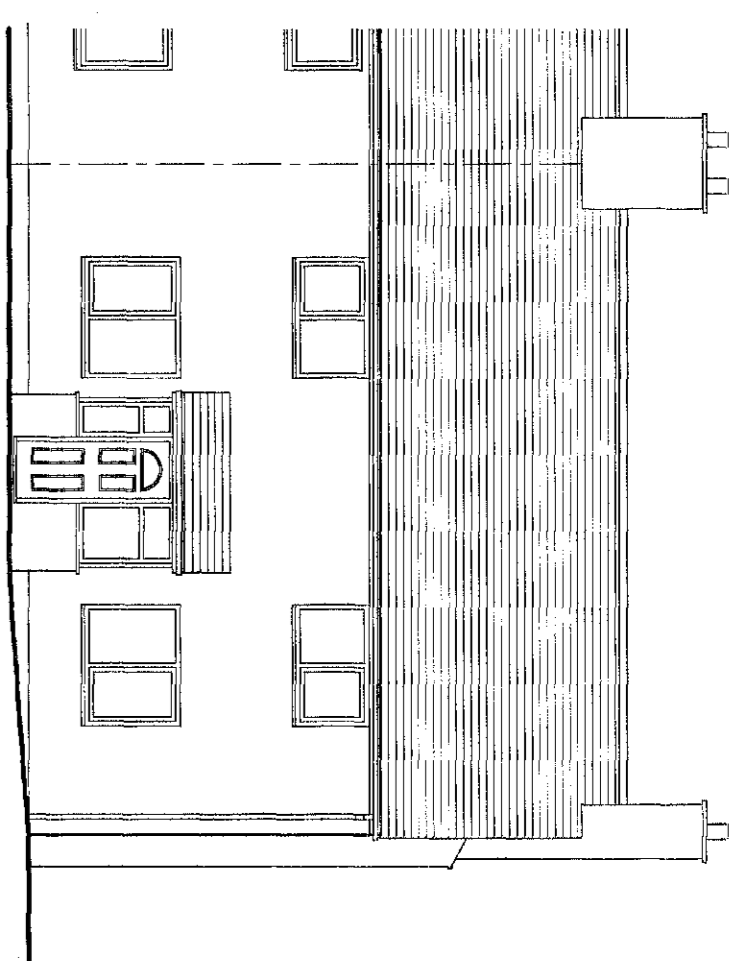


EXISTING WEST FACING ELEVATION

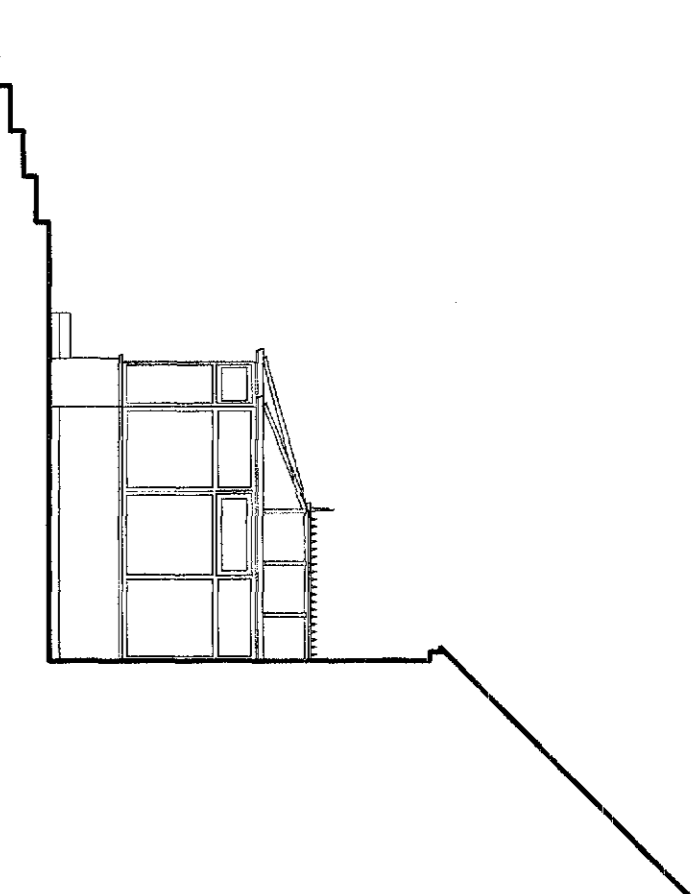


EXISTING NORTH FACING ELEVATION

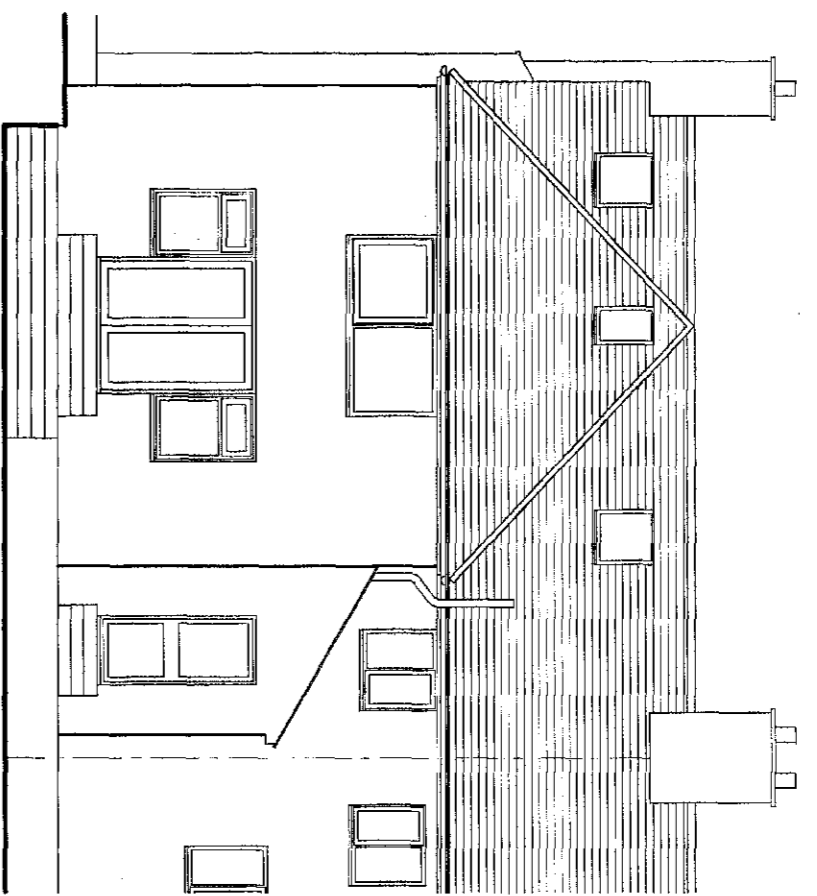


PROPOSED EAST FACING ELEVATION

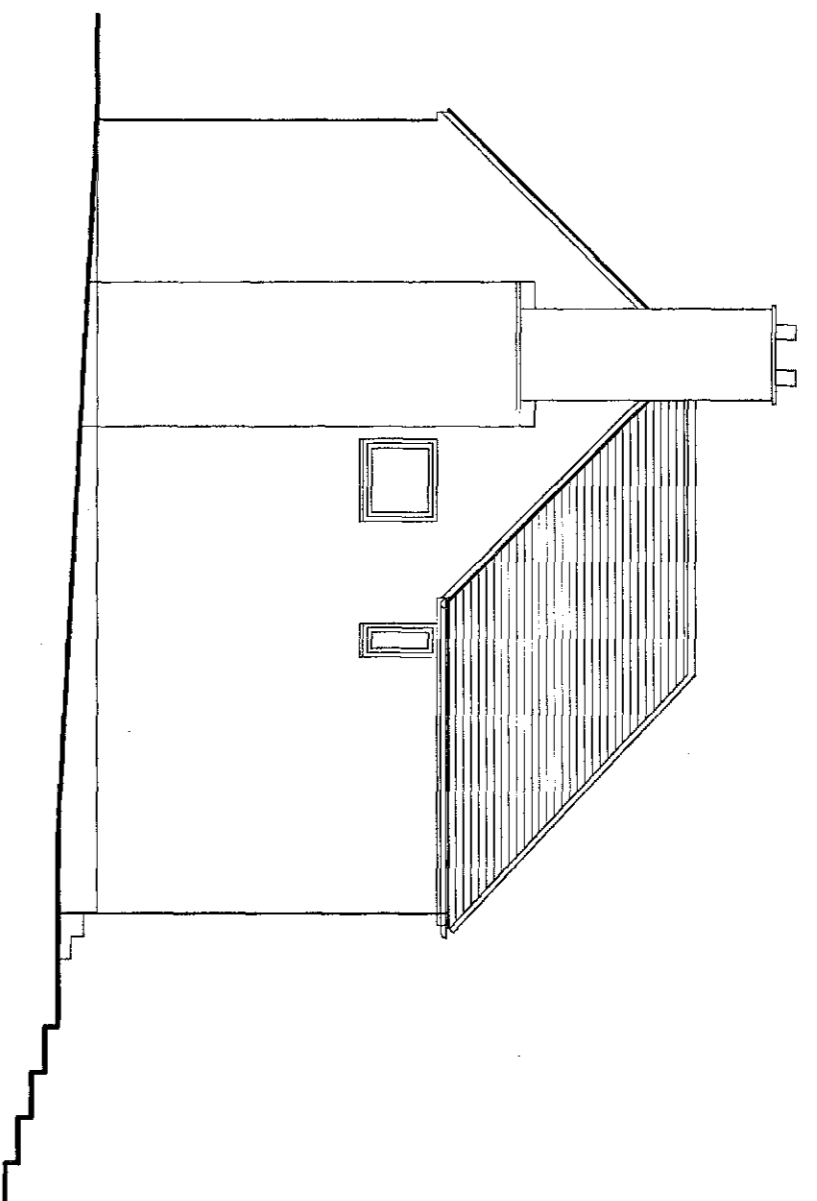


PROPOSED SOUTH FACING ELEVATION

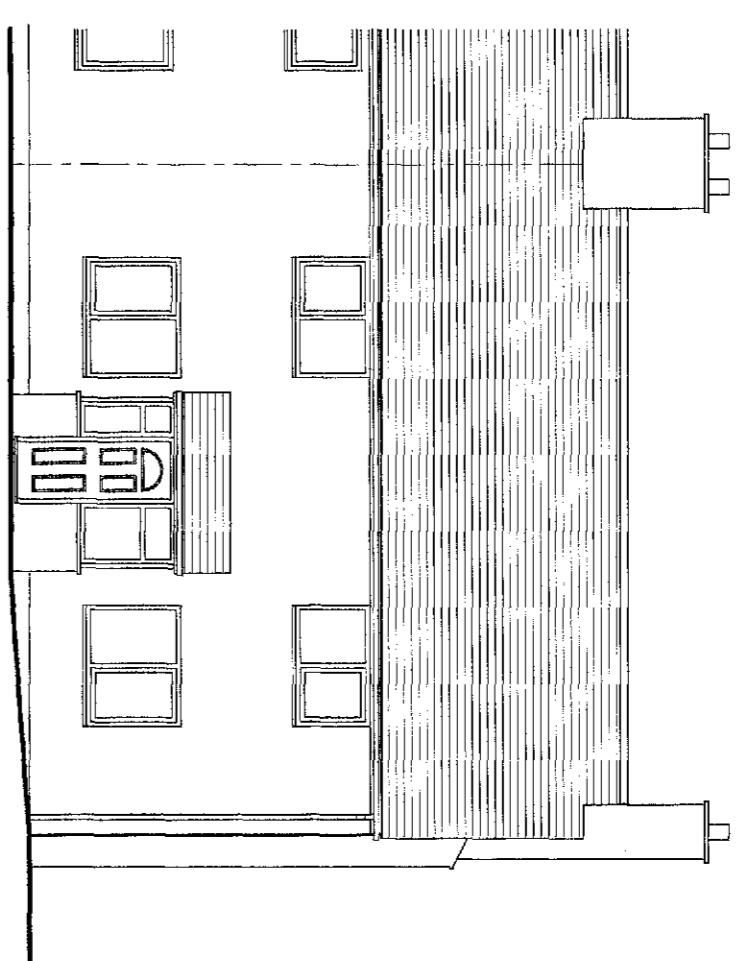


PROPOSED WEST FACING ELEVATION

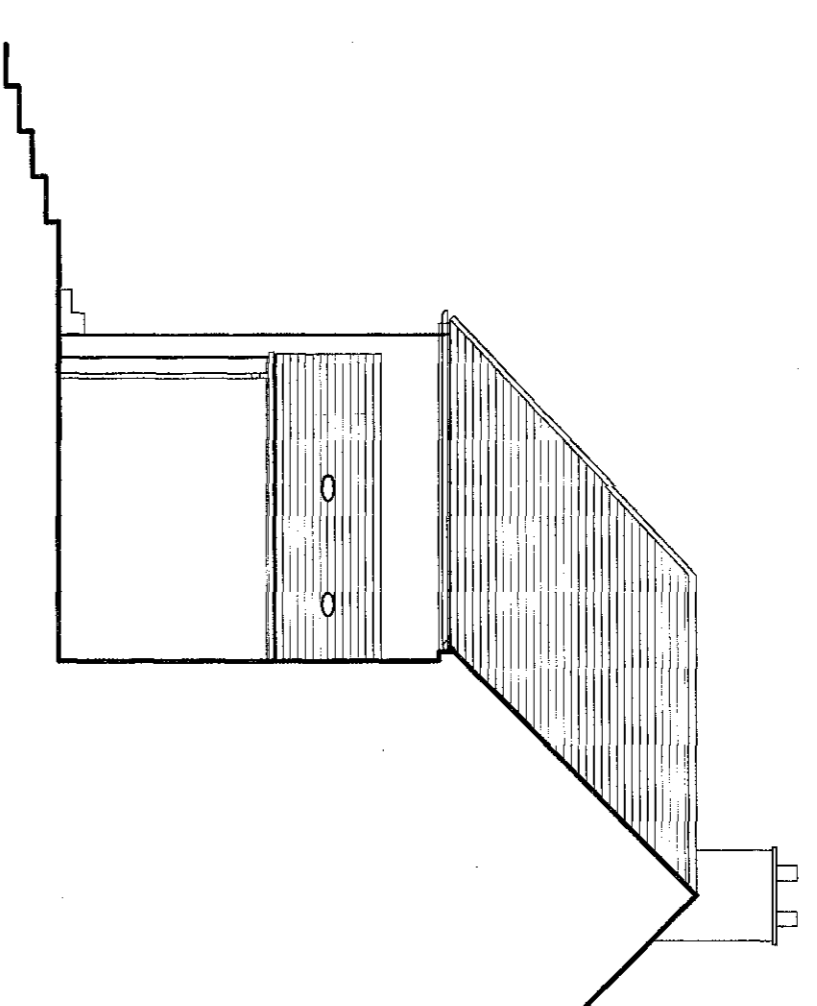


PROPOSED NORTH FACING ELEVATION

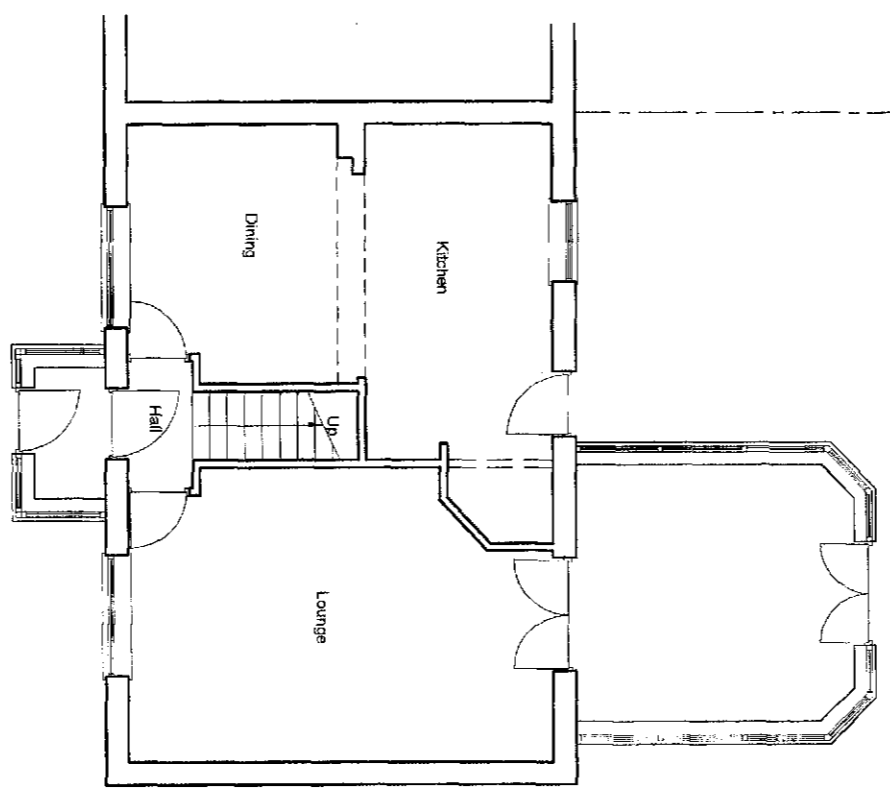


EXISTING GROUND FLOOR PLAN

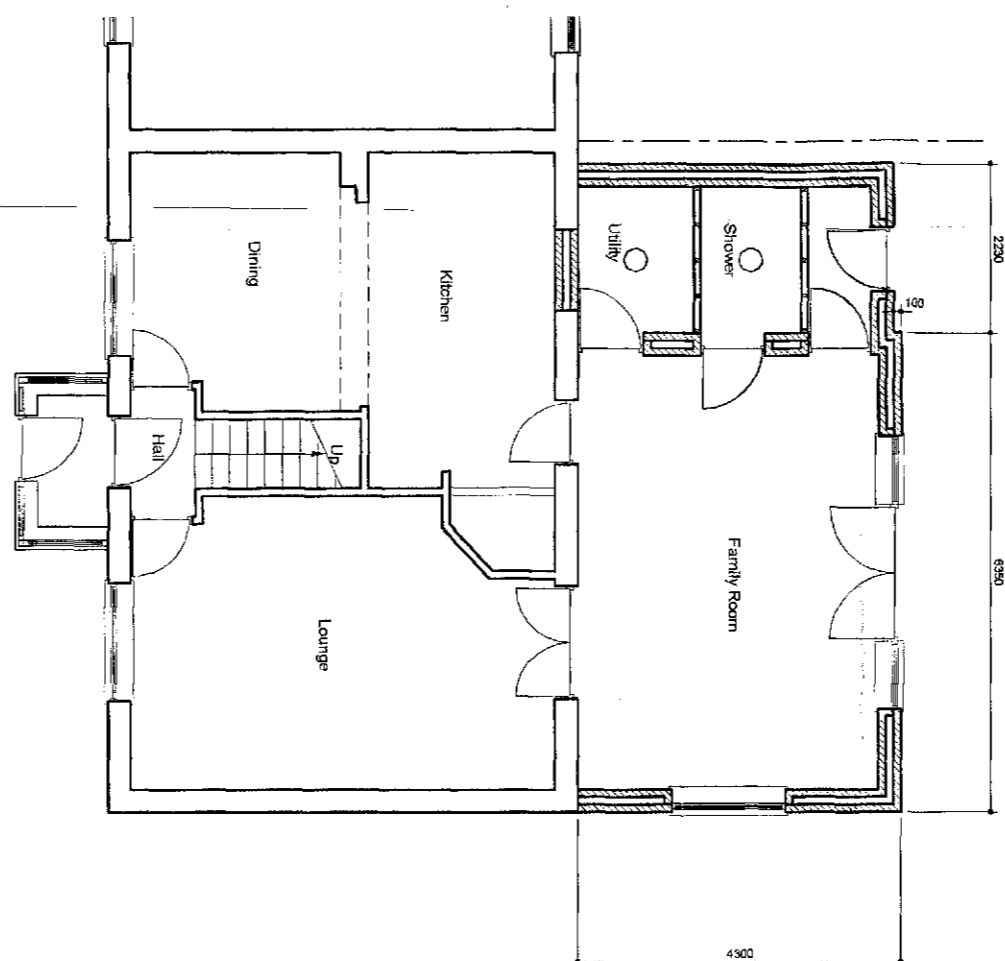


PROPOSED GROUND FLOOR PLAN

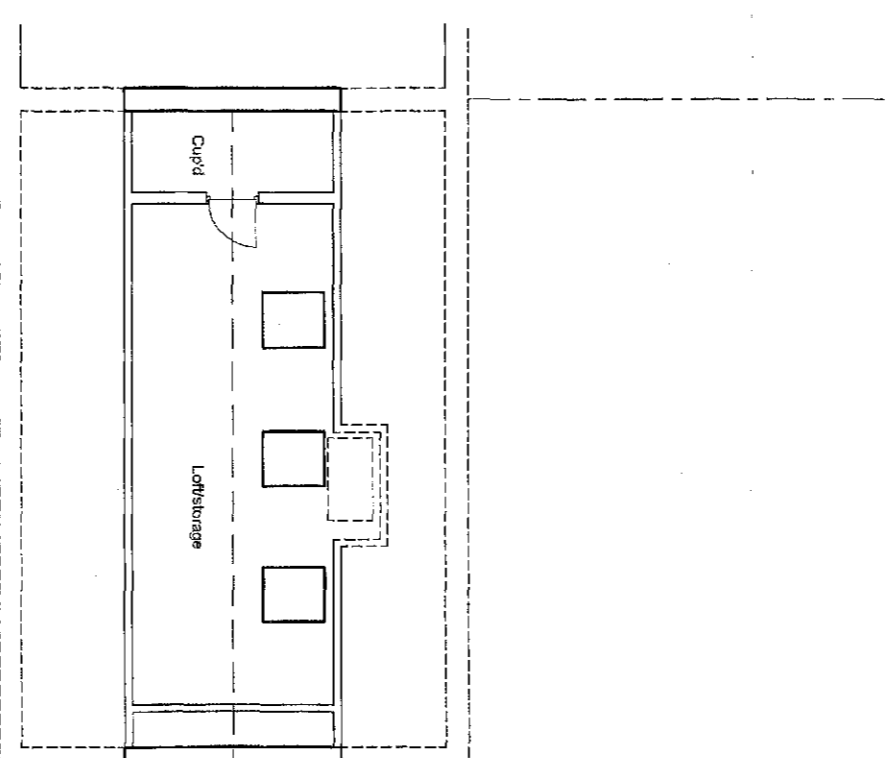


EXISTING ATTIC FLOOR PLAN

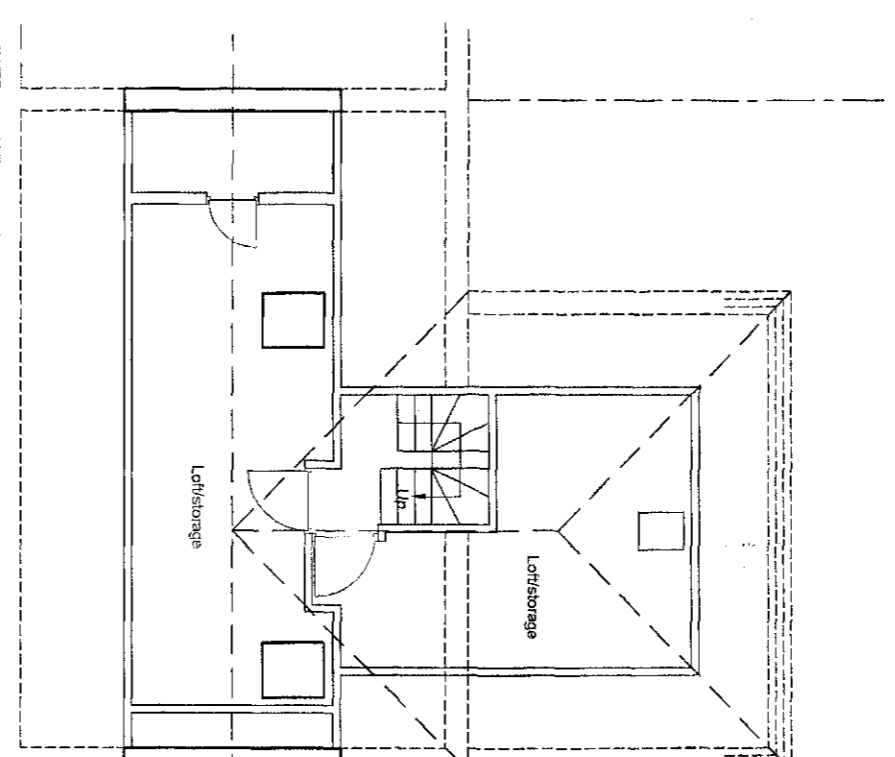

PROPOSED ATTIC FLOOR PLAN

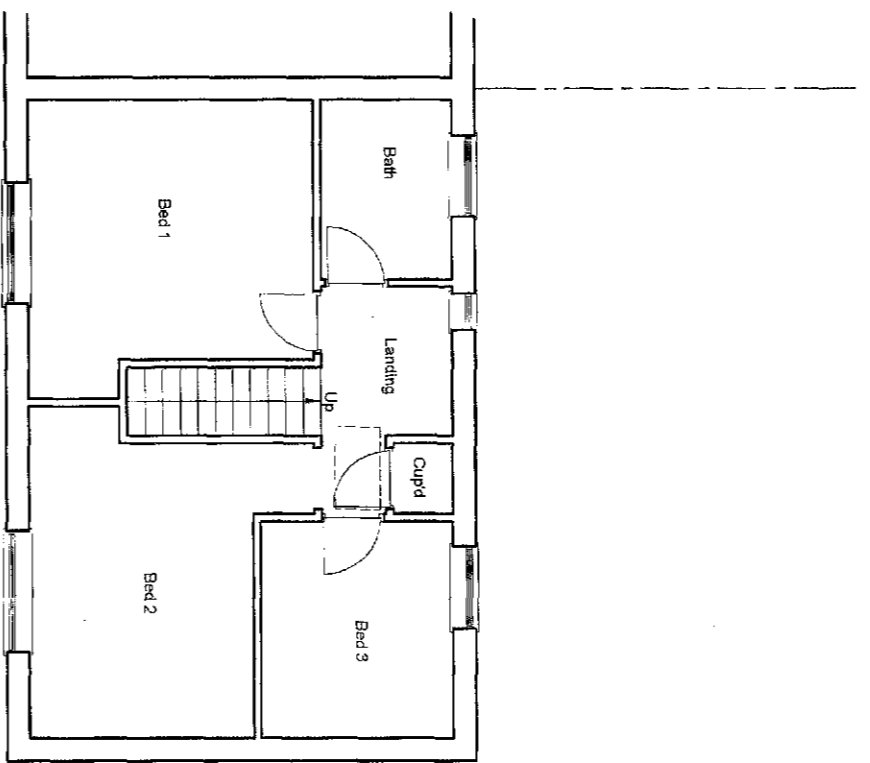

EXISTING FIRST FLOOR PLAN

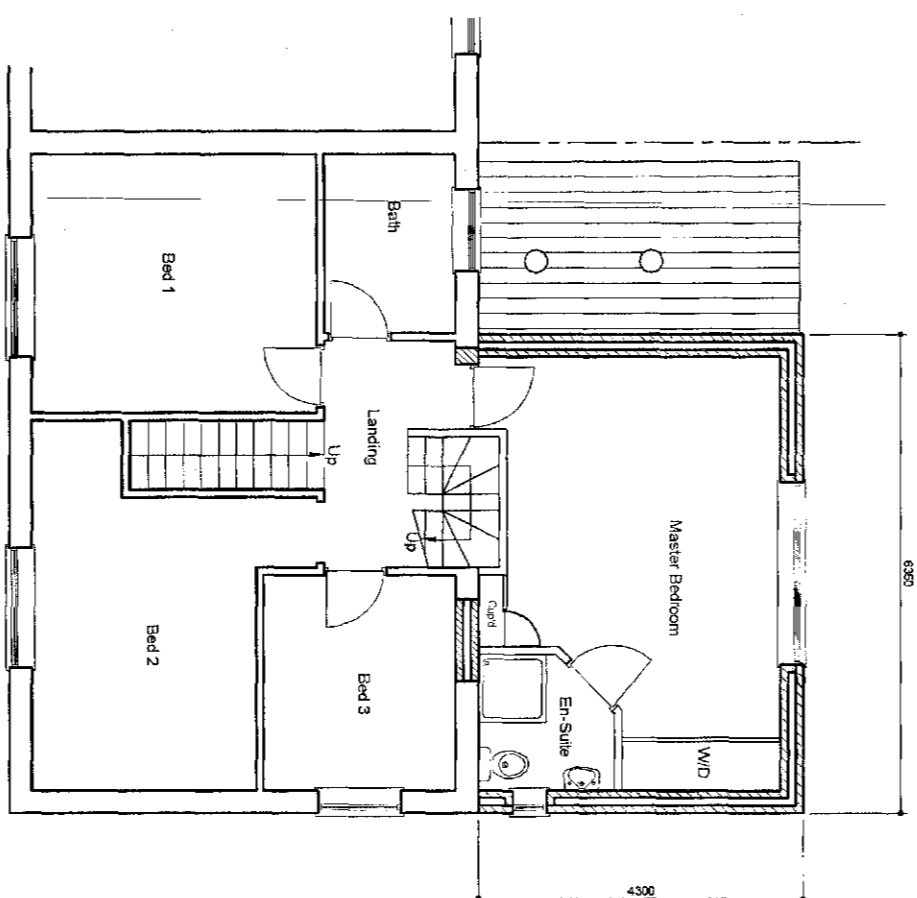

PROPOSED FIRST FLOOR PLAN

DATE	REVISIONS	INIT.

Title Proposed Rear Extension
 7 Lyteton Crescent, Penistone S36 8BX
 Existing and Proposed Elevations and Plans
 Client Mr & Mrs Wood
 7 Lyteton Crescent, Penistone S36 8BX

Drawn by
 Date Jul 2014
 Scale 1:100
 Dwg. No. LDC14/013/01