



General Notes:

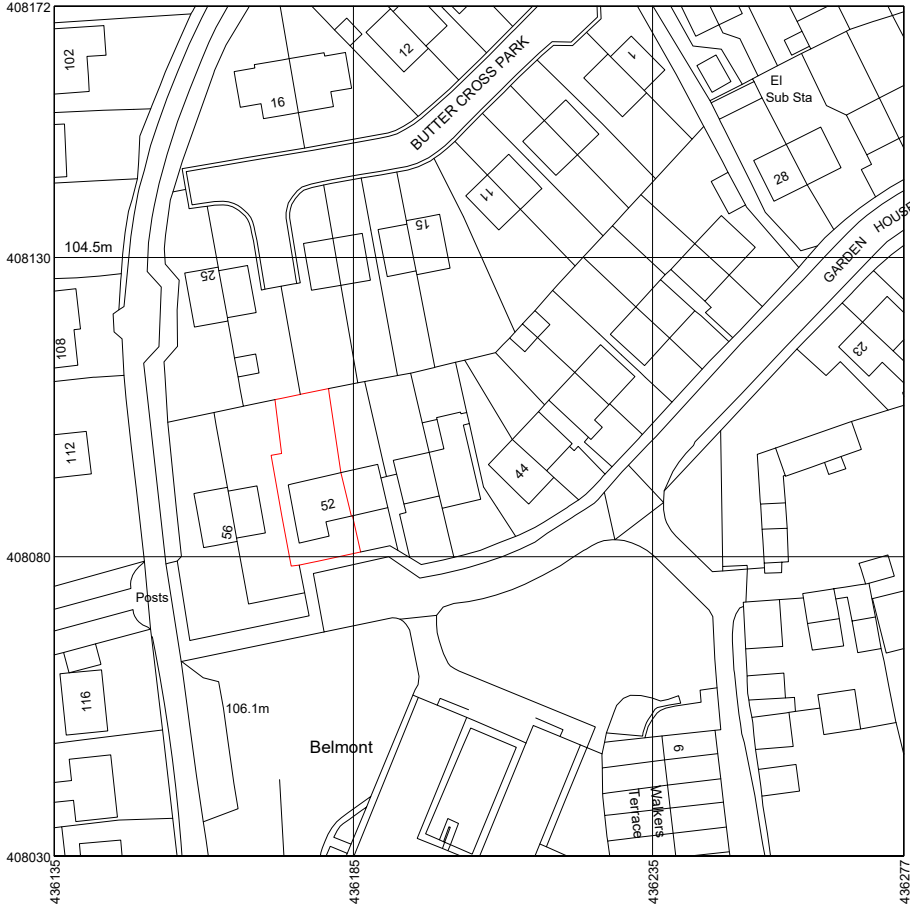

LOCATION PLAN



EXISTING SITE PLAN

 

Revisions

Rev.	Date	By	Comment
-	20/08/2024	NP	First Issue

Drawing Title
EXISTING SITE PLAN AND
LOCATION PLAN

Property
52 Garden House Close,
Monk Bretton,
Barnsley,
S71 2ED

Client
Marie Scott

Job Reference	Drawing No	Revision
124	124-002	-

Status
Information Only

Drawn by NP	
Scale 1:1250/500	Original Size A3

peel.
ARCHITECTURE