



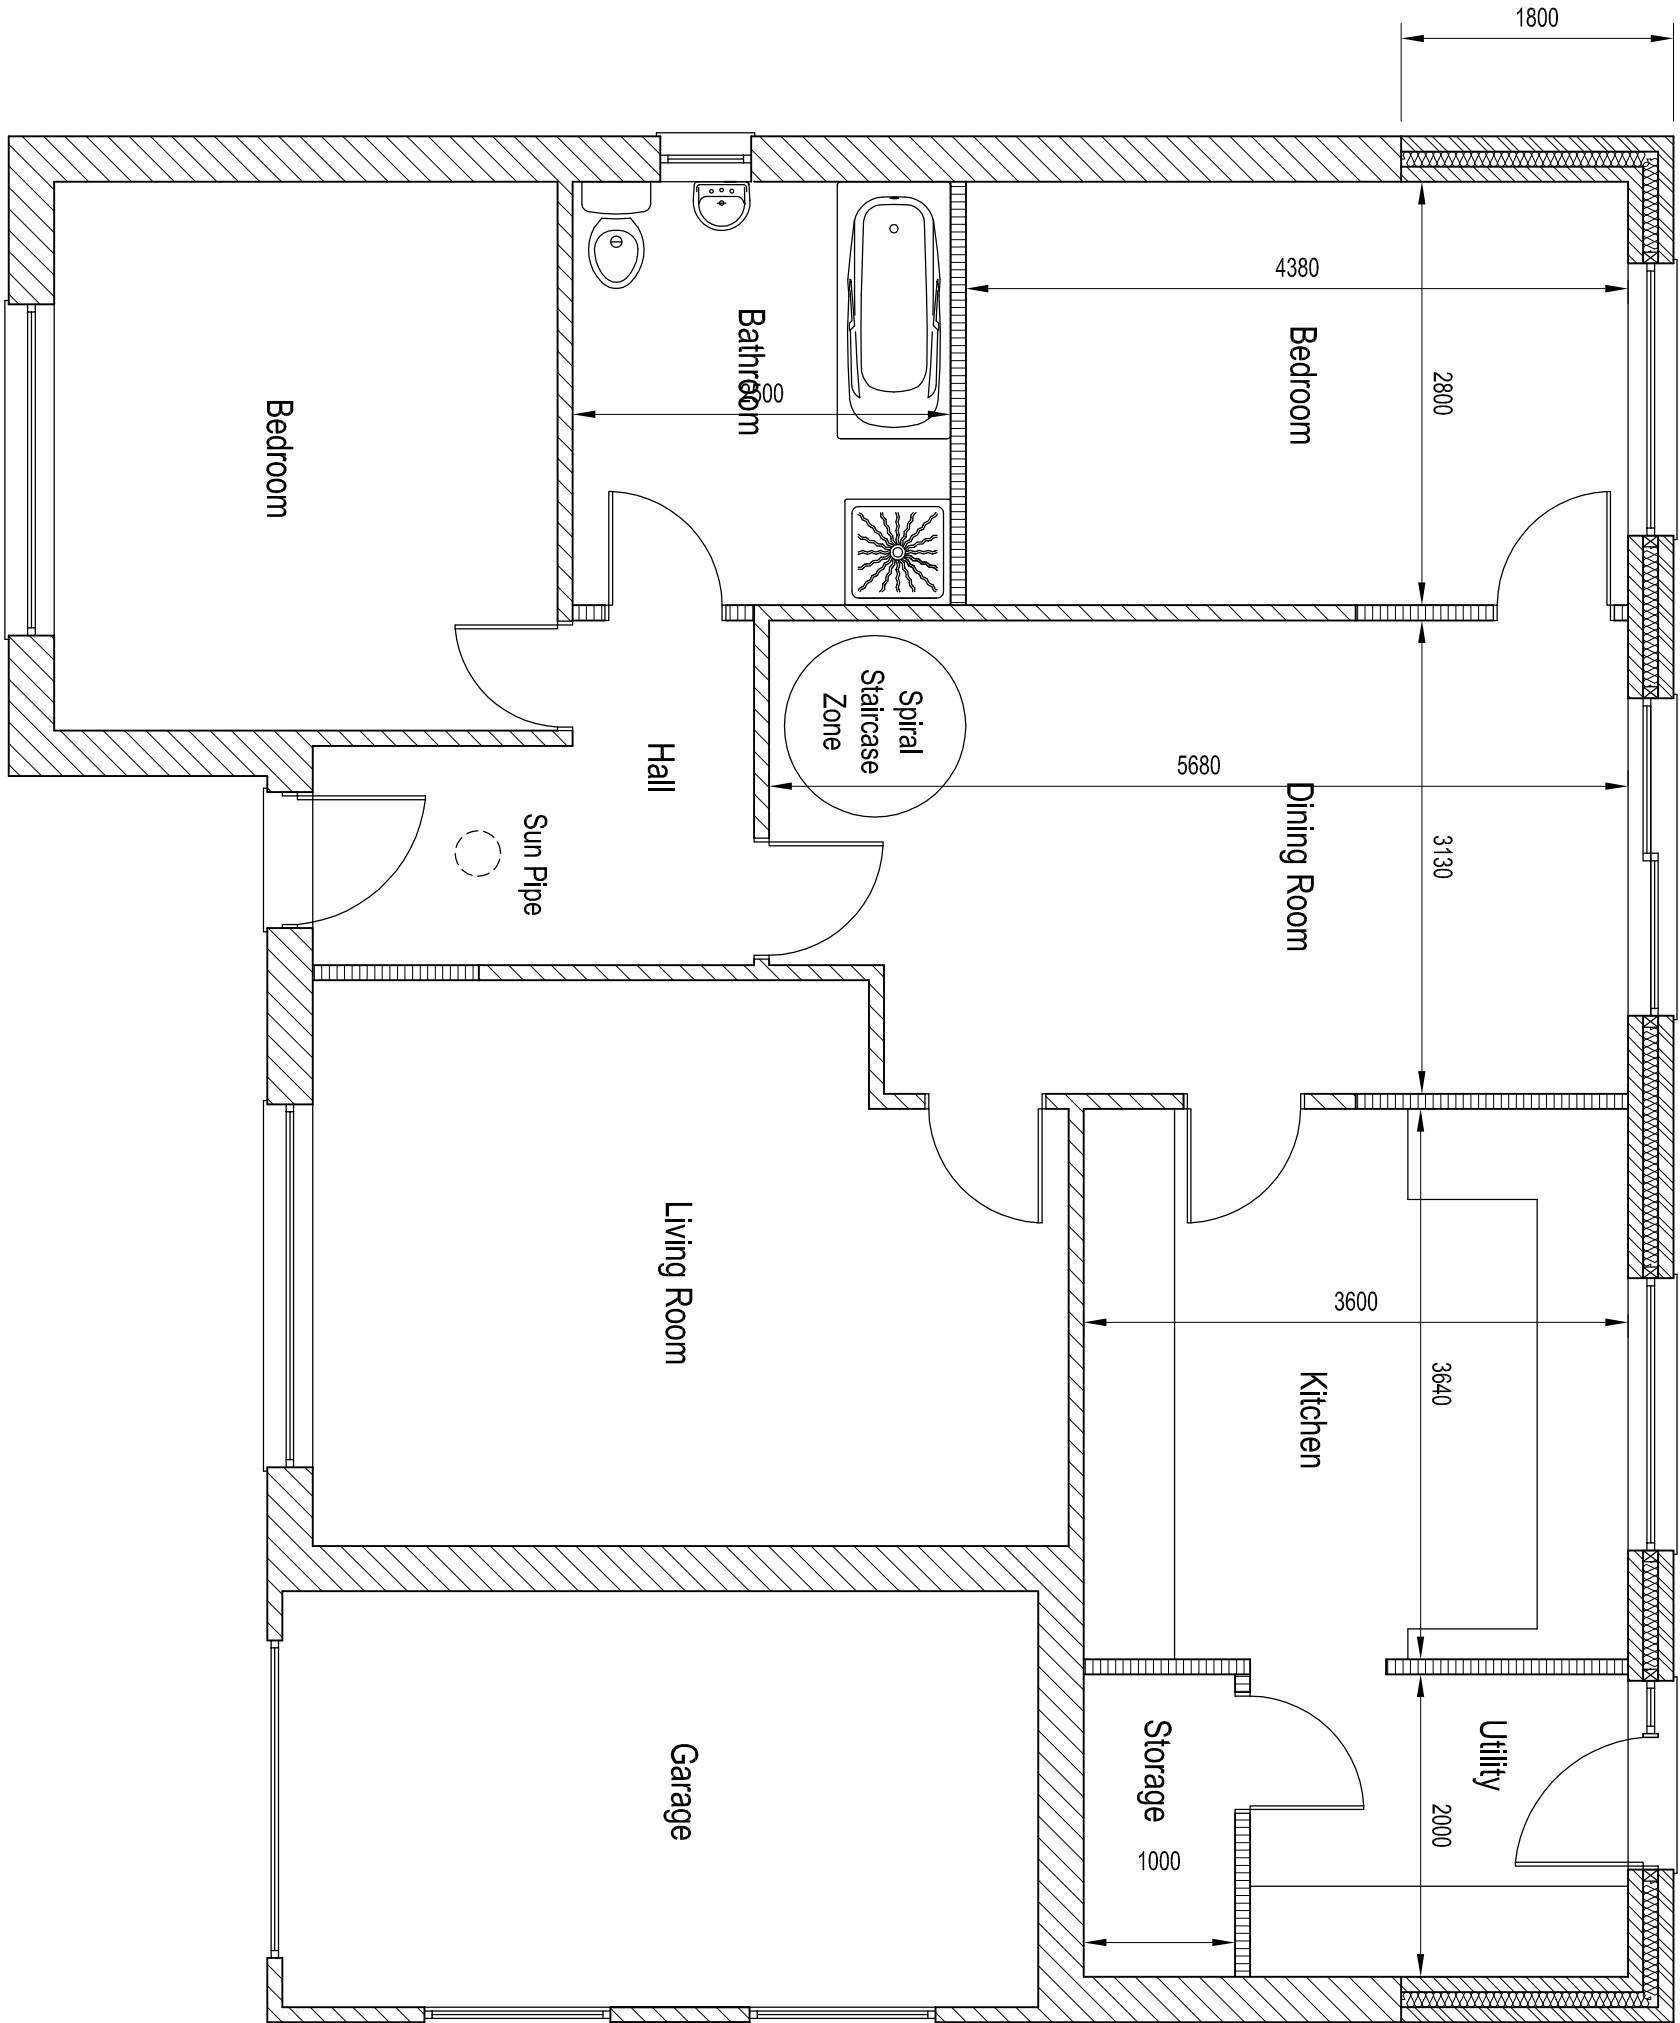


Proposed Ground Floor Plan

Scale 1:50

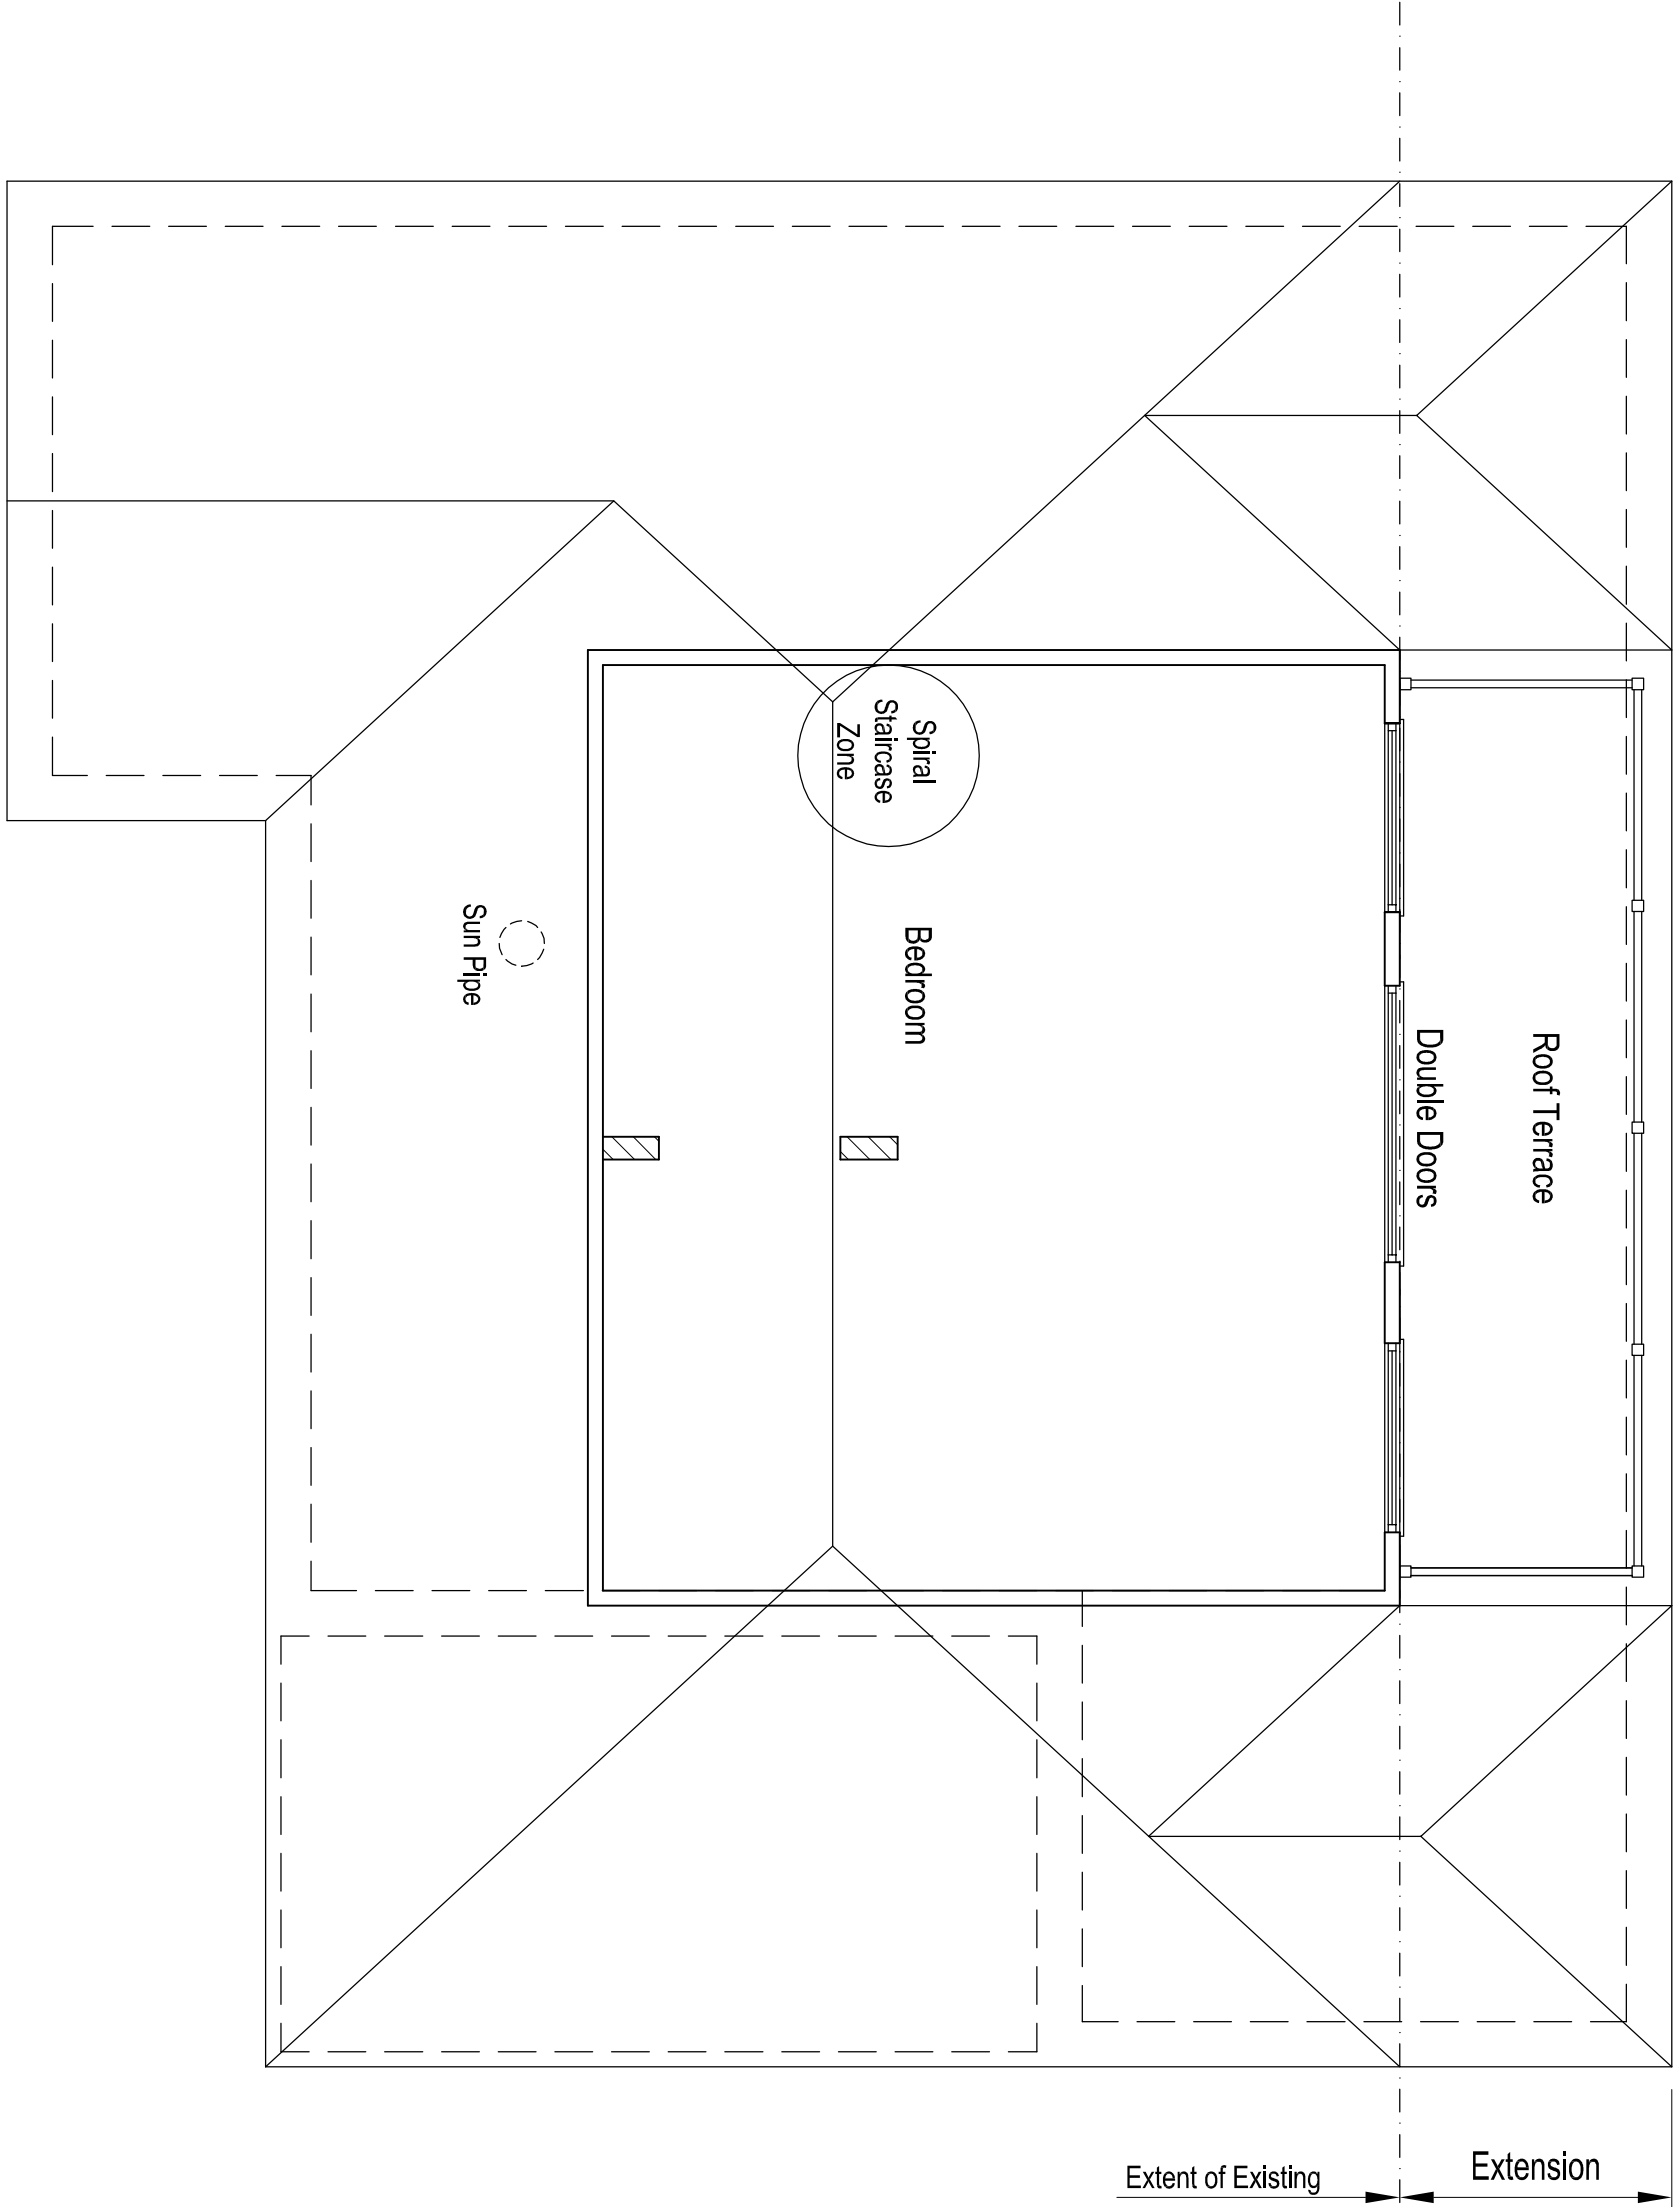


Proposed First Floor Plan

Scale 1:50

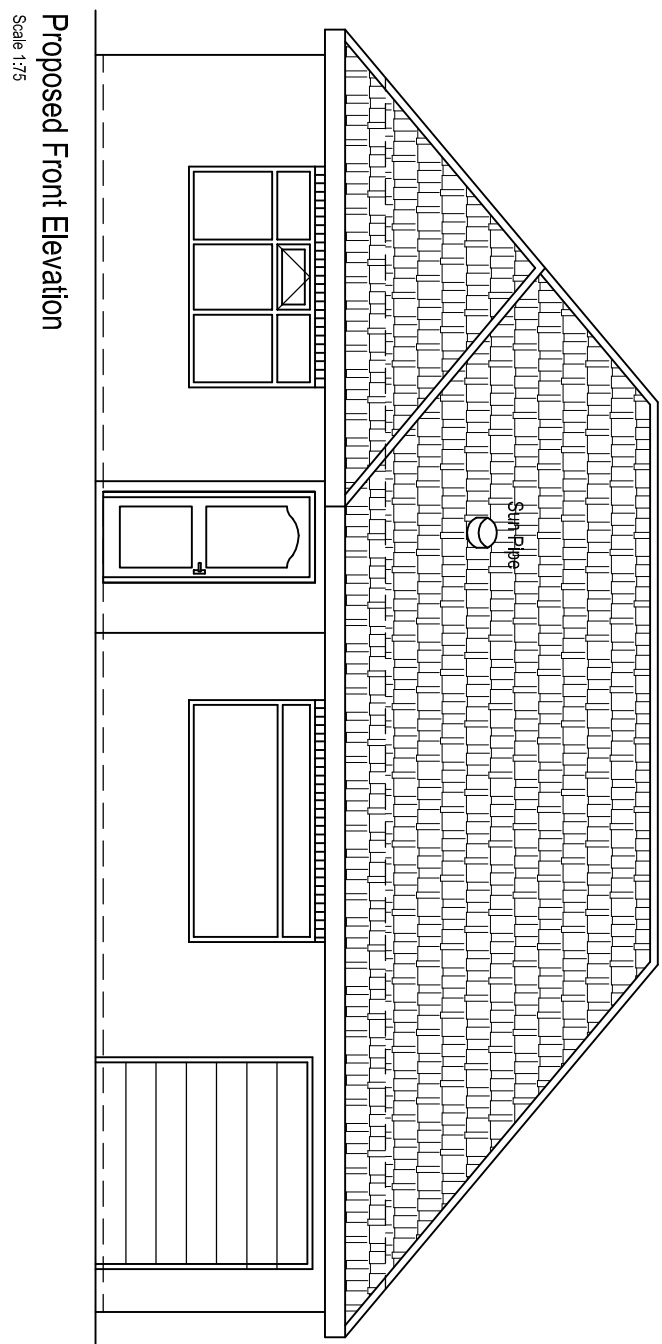


Proposed Front Elevation

Scale 1:75

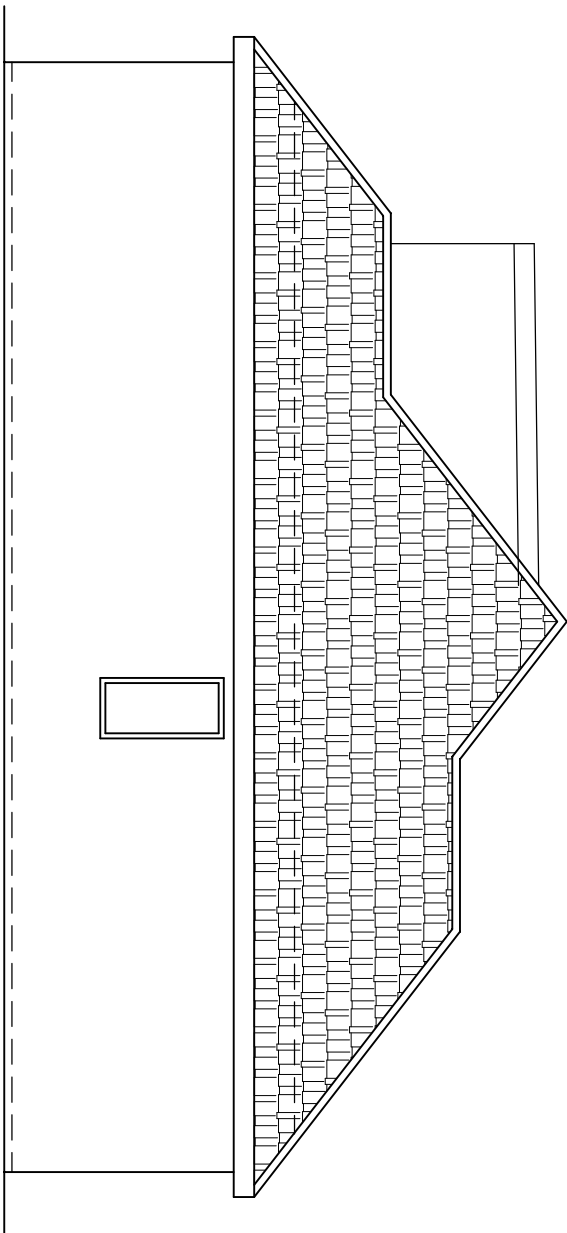


Proposed Side Elevation

Scale 1:75

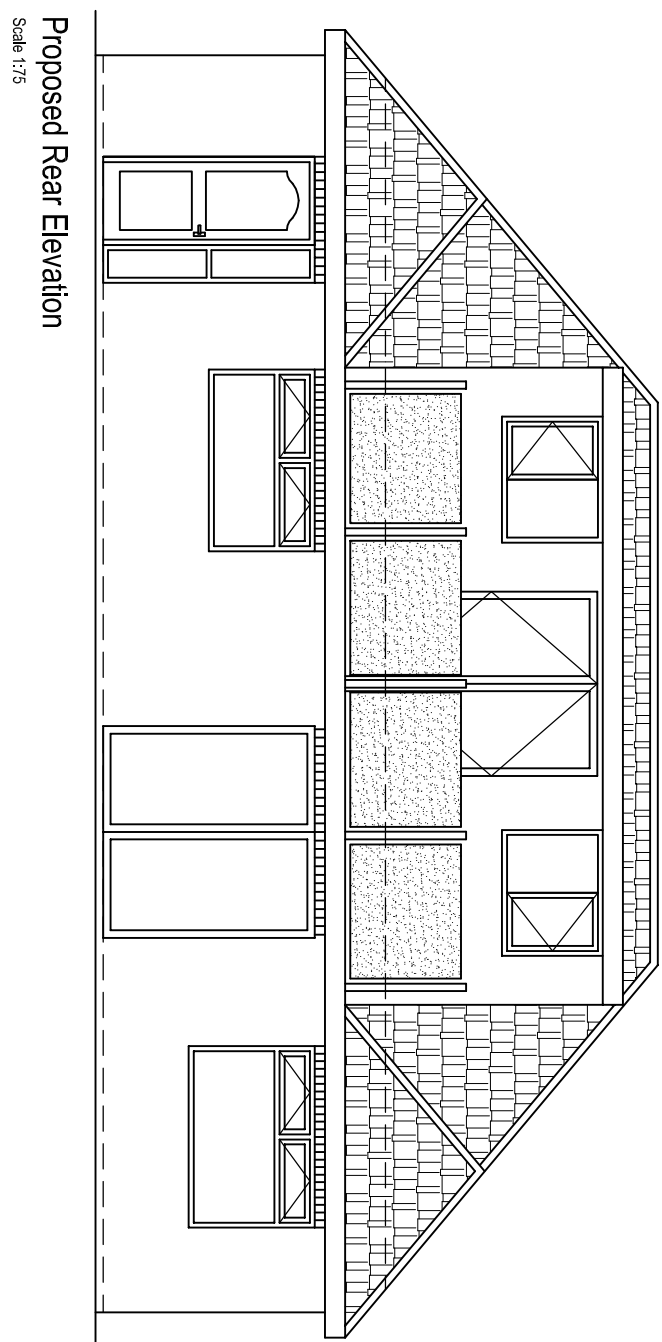


Proposed Rear Elevation

Scale 1:75

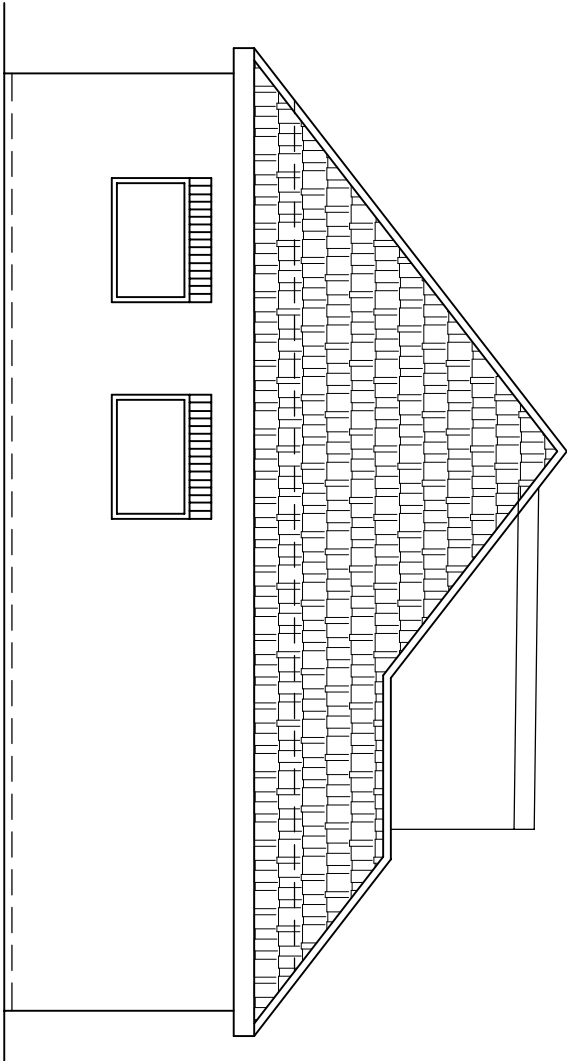


Proposed Side Elevation

Scale 1:75

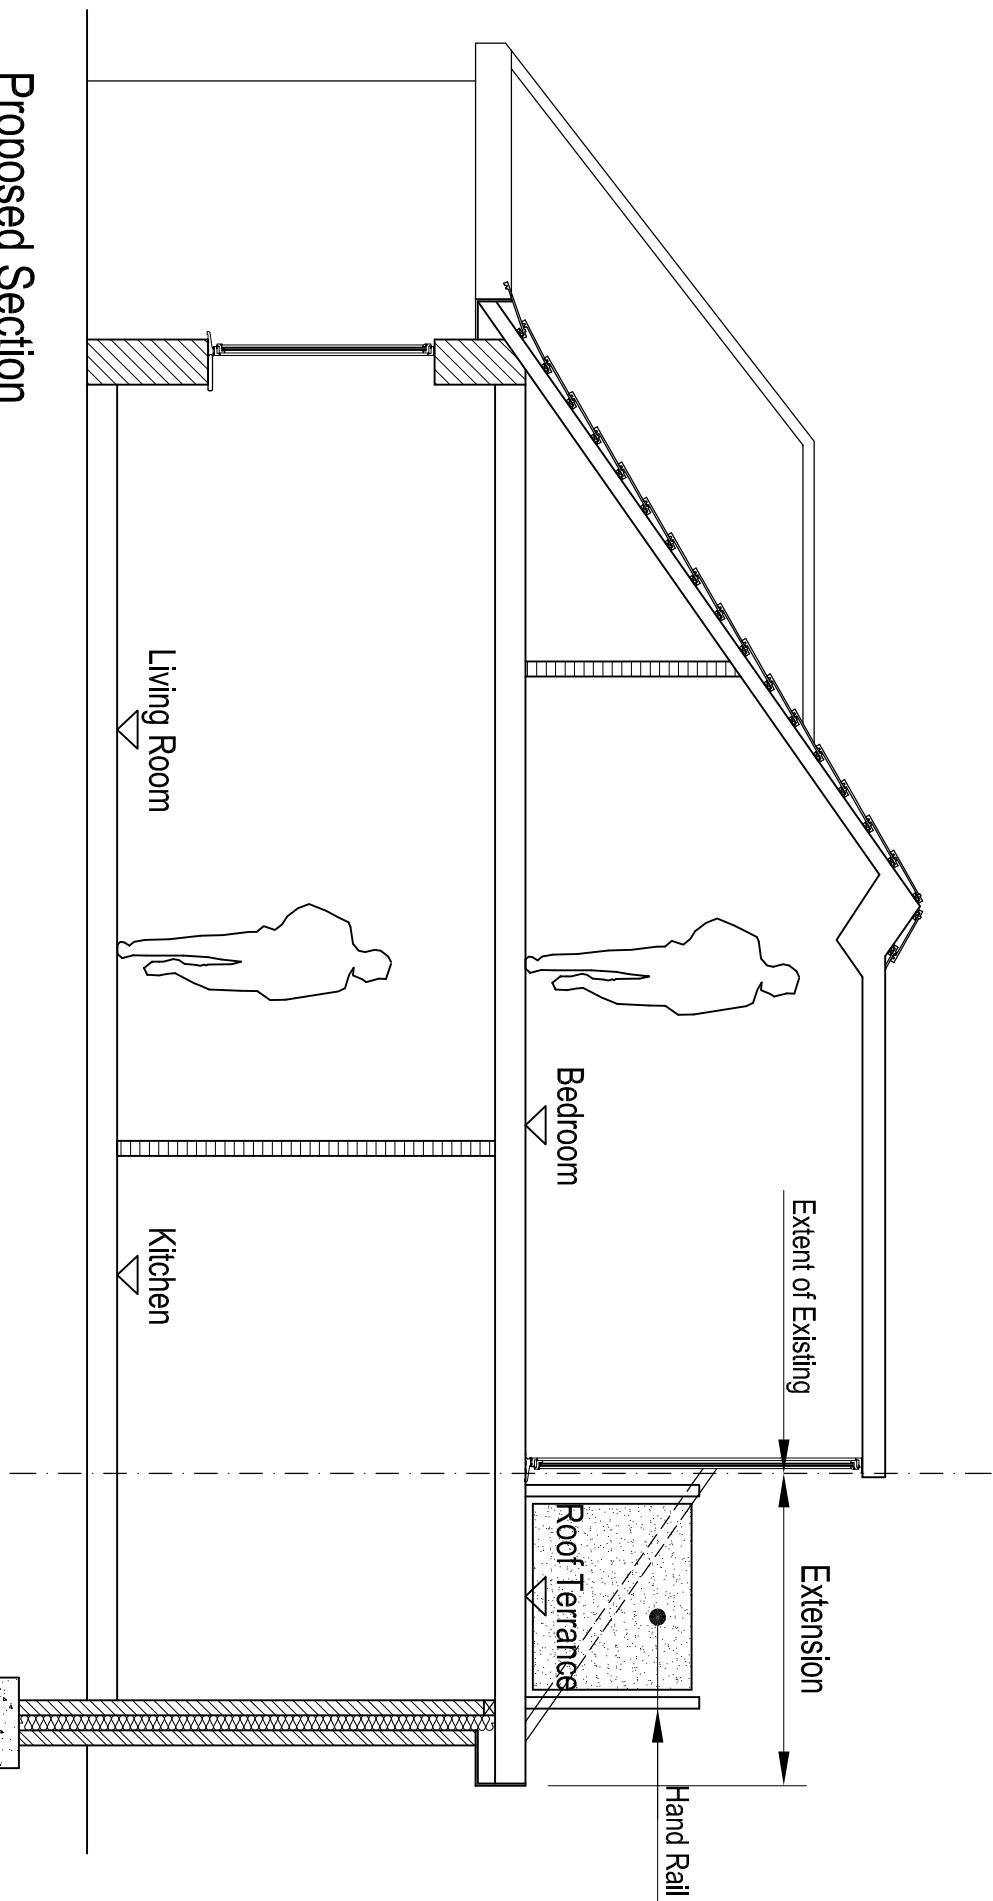


Proposed Section

Scale 1:50

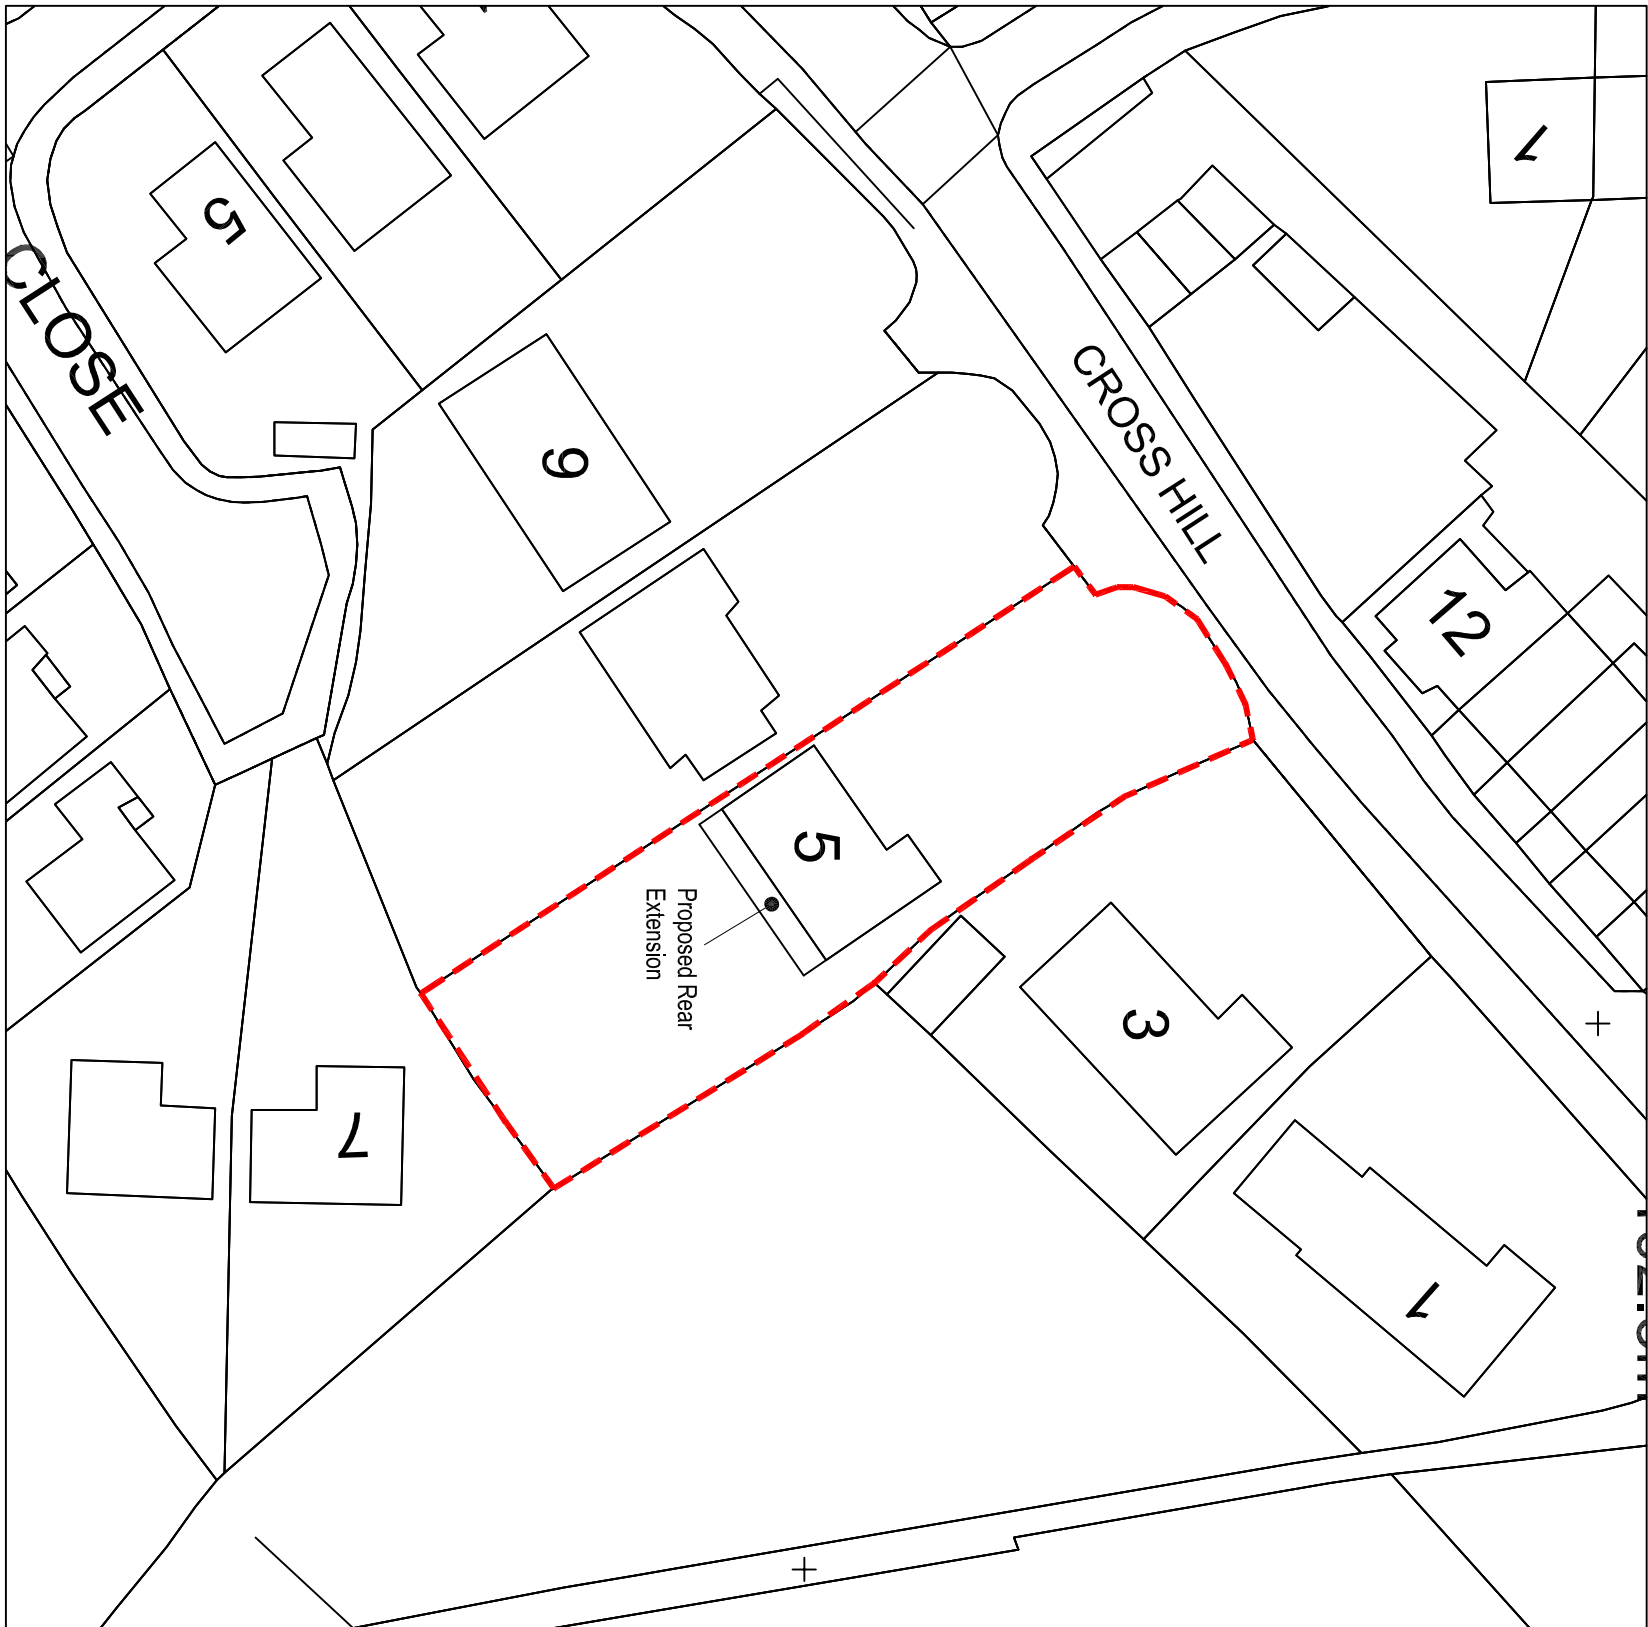

Location Plan

Scale 1:500

 

approx.
north



E2A Ltd
51 Birchall Bank
Barnsley
South Yorkshire
S70 6JG
Tel: 01226 74452
Mobile: 073 486 574
Email: enquiries@e2a-buildingdesigners.co.uk
Web: www.e2a-buildingdesigners.co.uk

Extension to Dorrer Bungalow
5 Cross Hill, Brierley,
South Yorkshire, S72 9LE

Mrs. Jeanette Fewster

Planning Application - Proposed

SCALE:	DATE:	DRAWN BY:	CHECKED BY:	DRAWING NO.:	REV.:
1:50, 1:75, 1:500	Dec 10	CV	IMC/S	P-02	-