



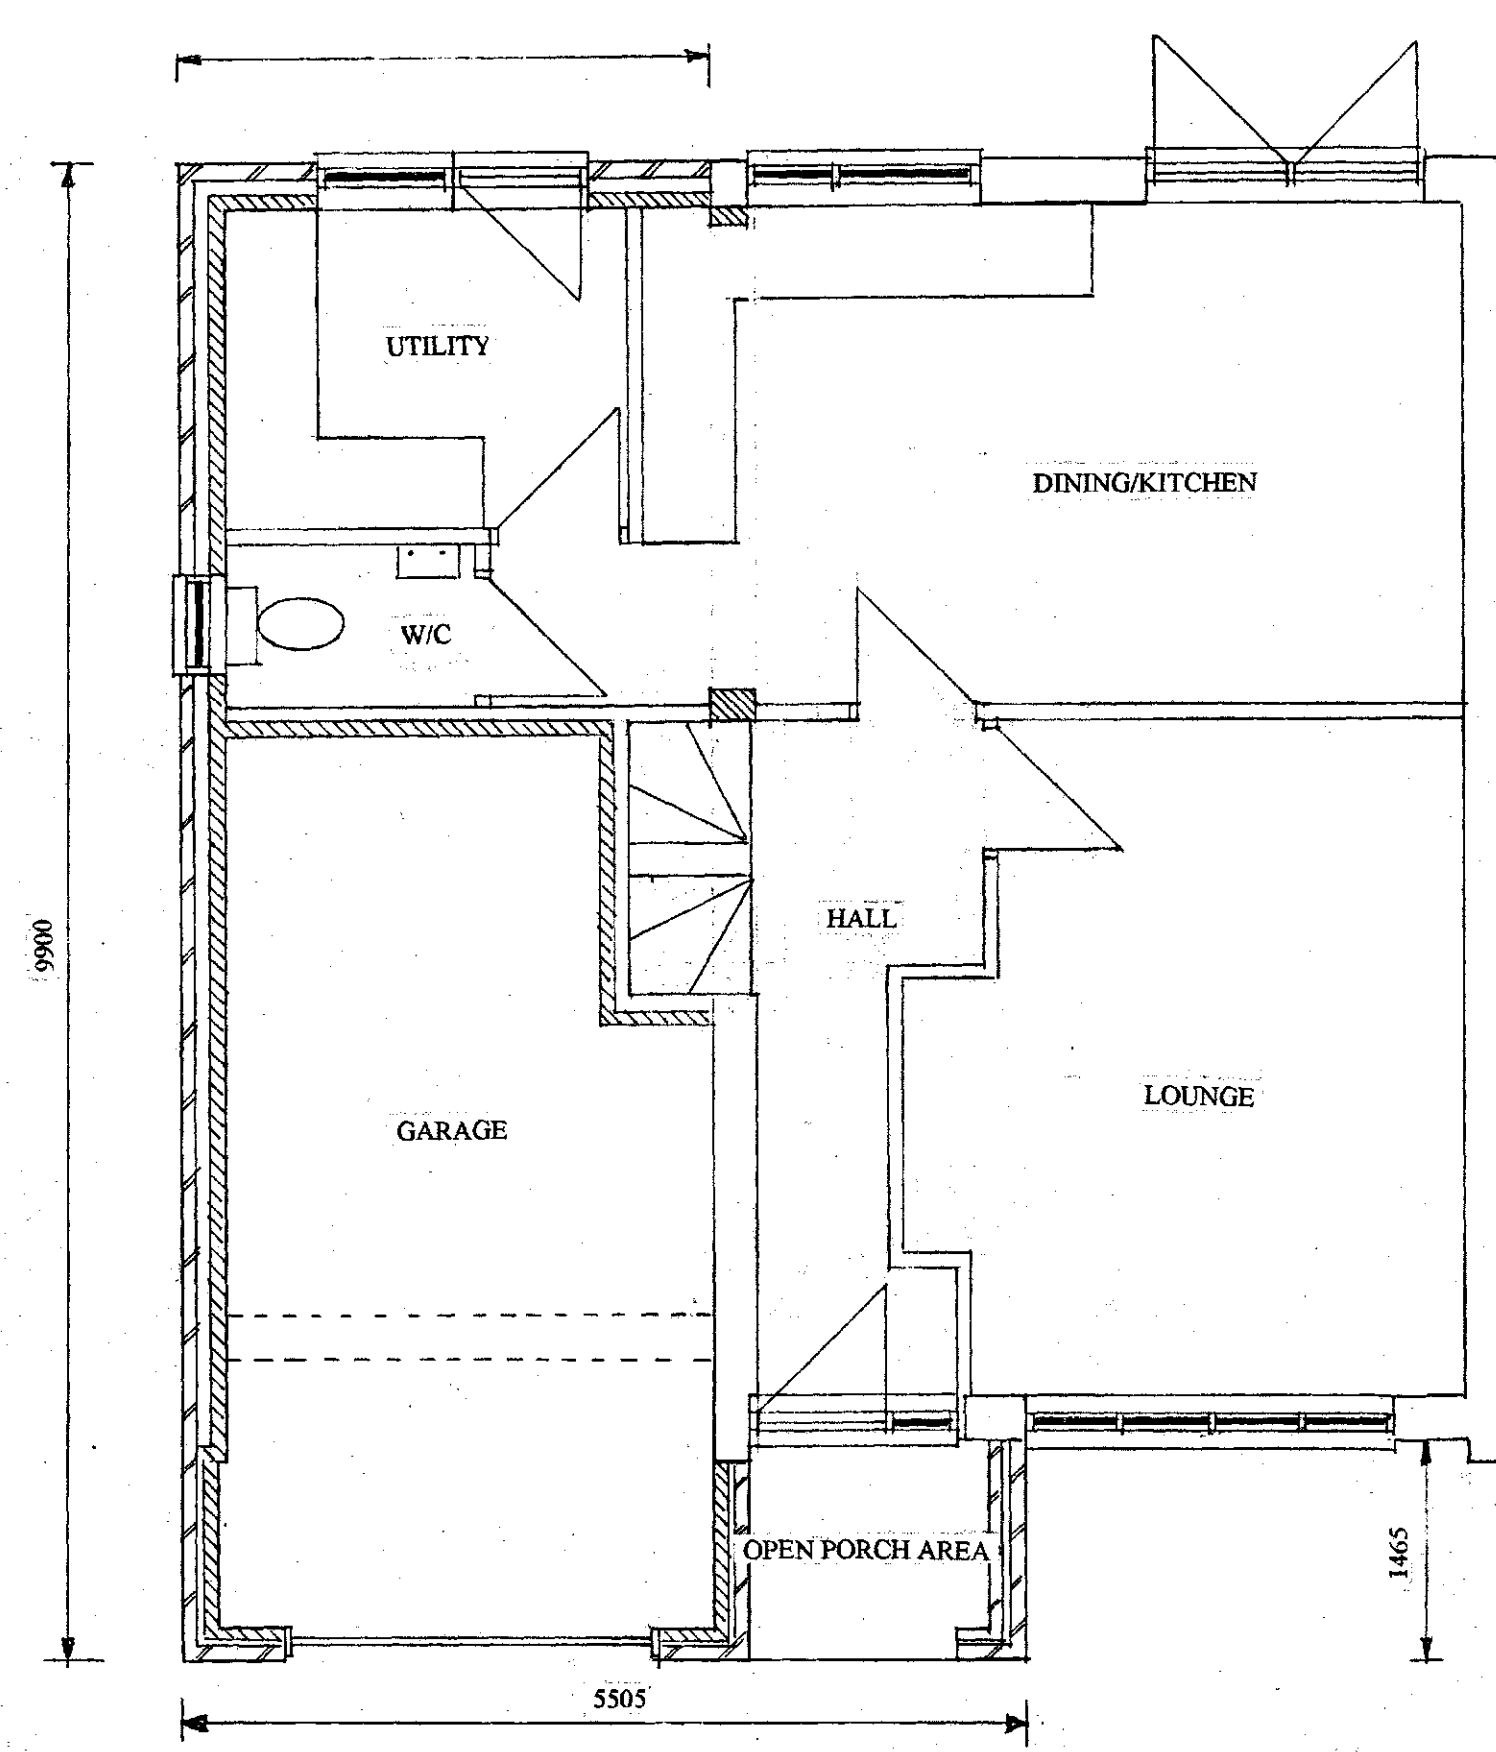


PROPOSED GROUND FLOOR LAYOUT

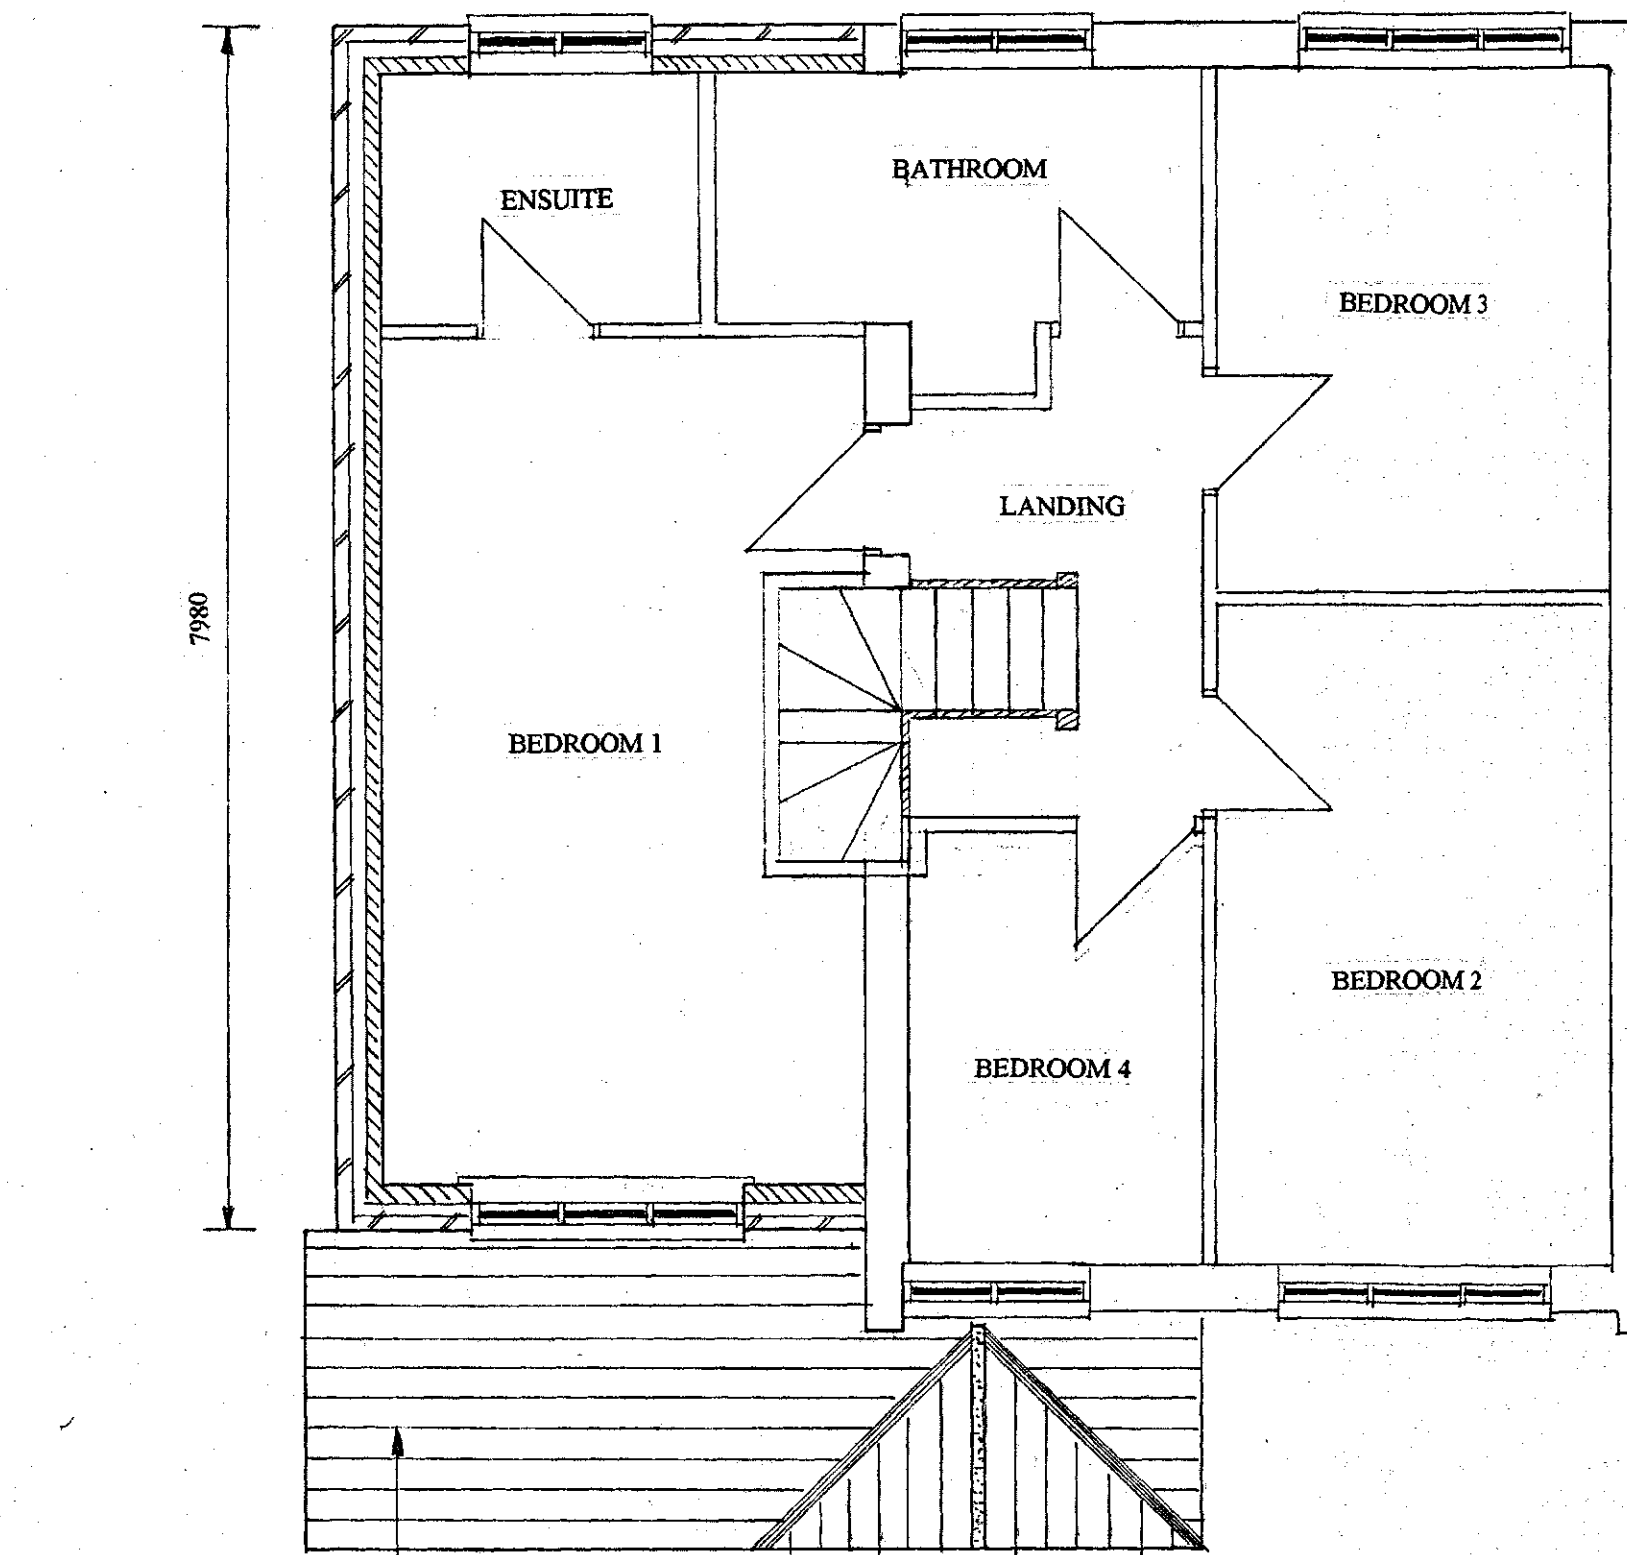

PROPOSED FIRST FLOOR LAYOUT




PROPOSED REAR ELEVATION

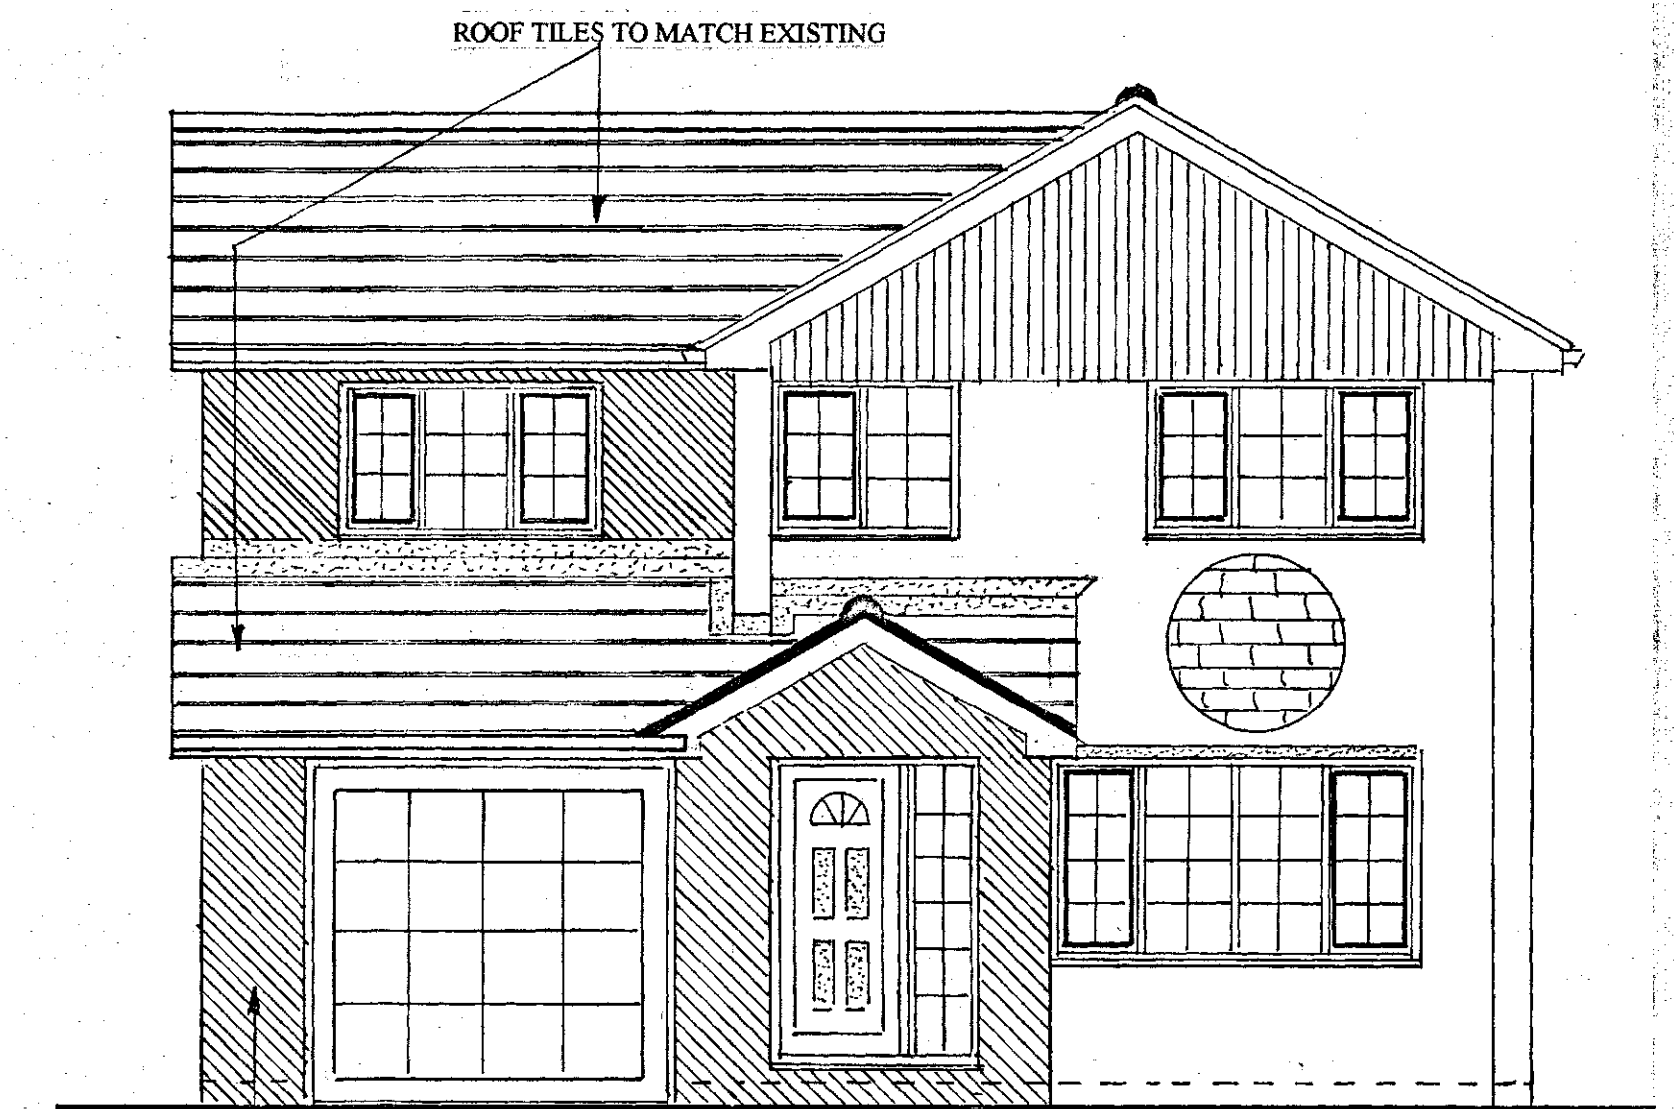


PROPOSED FRONT ELEVATION

SCALE 1:50

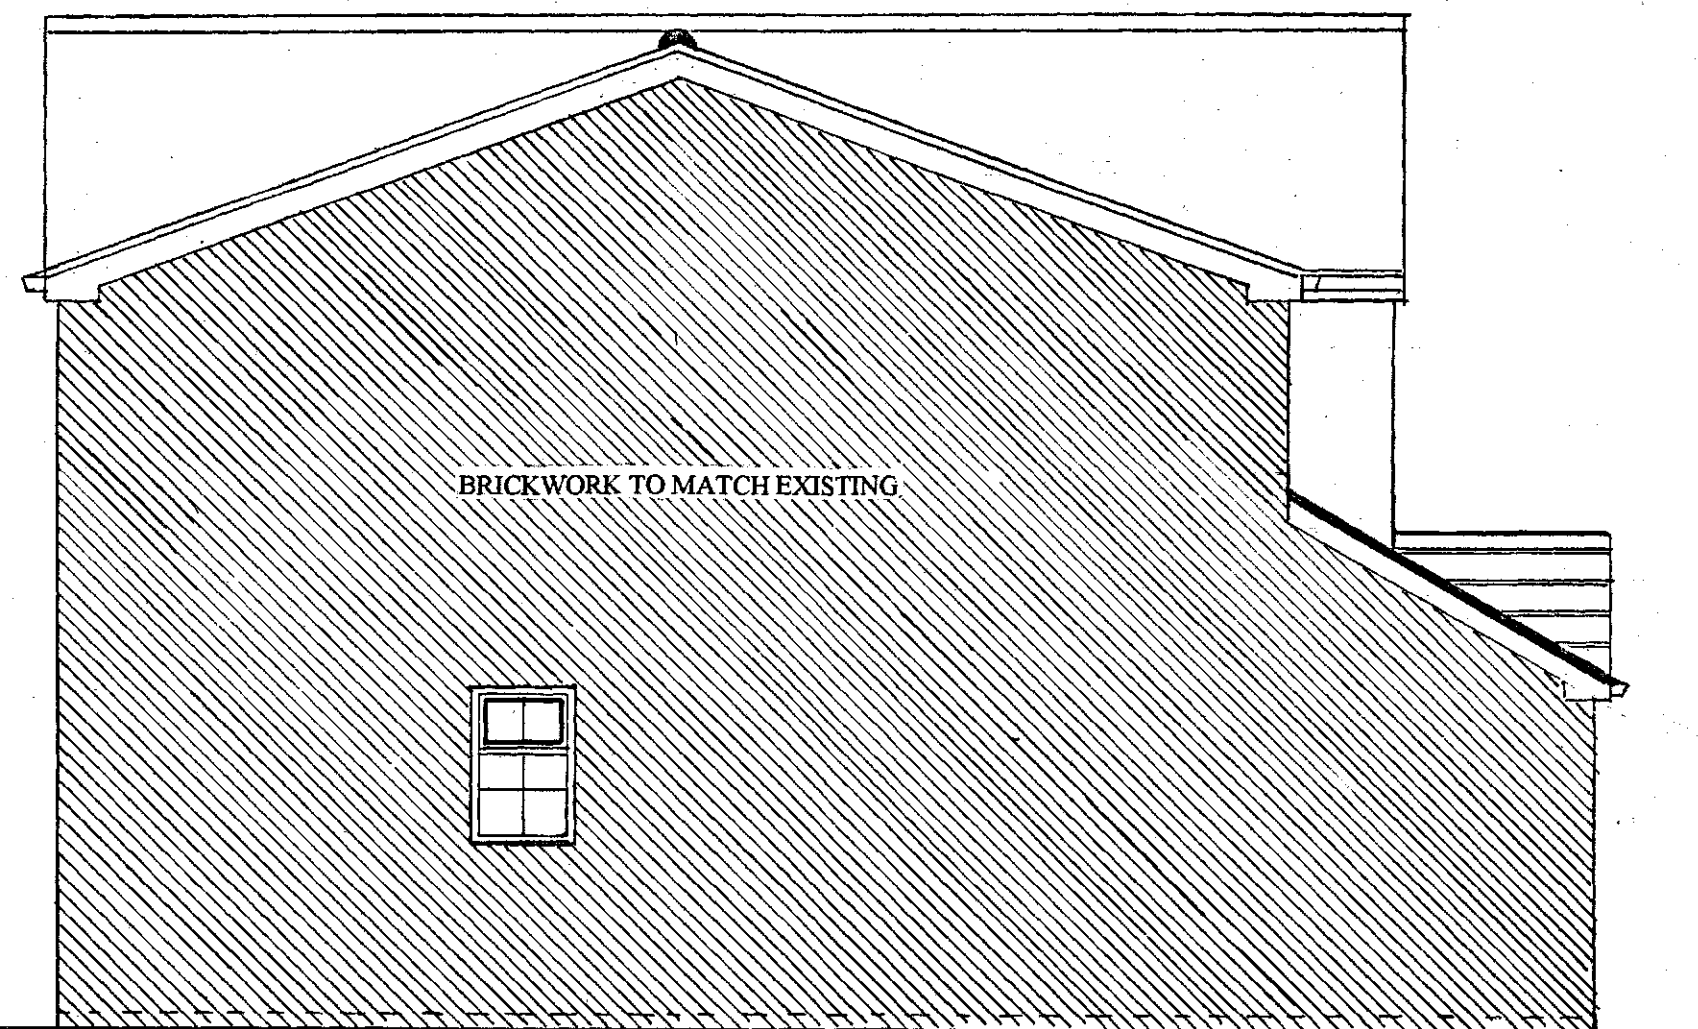


PROPOSED SIDE ELEVATION A

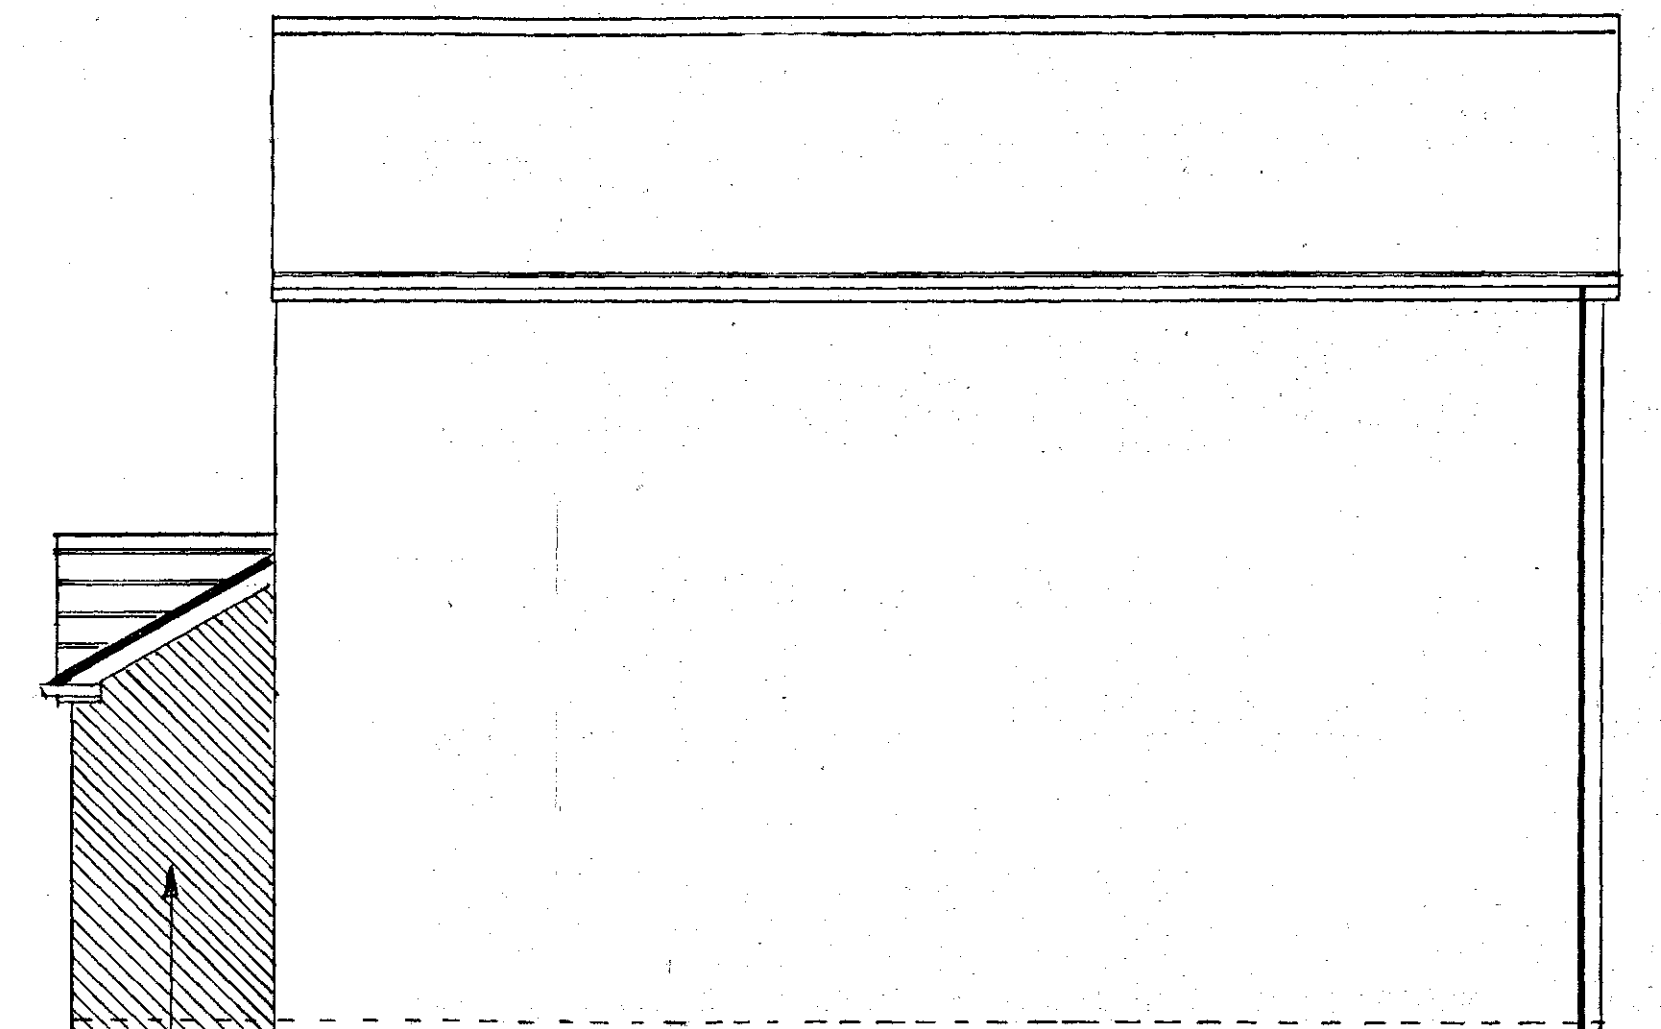


PROPOSED SIDE ELEVATION B

SCALE 1:50

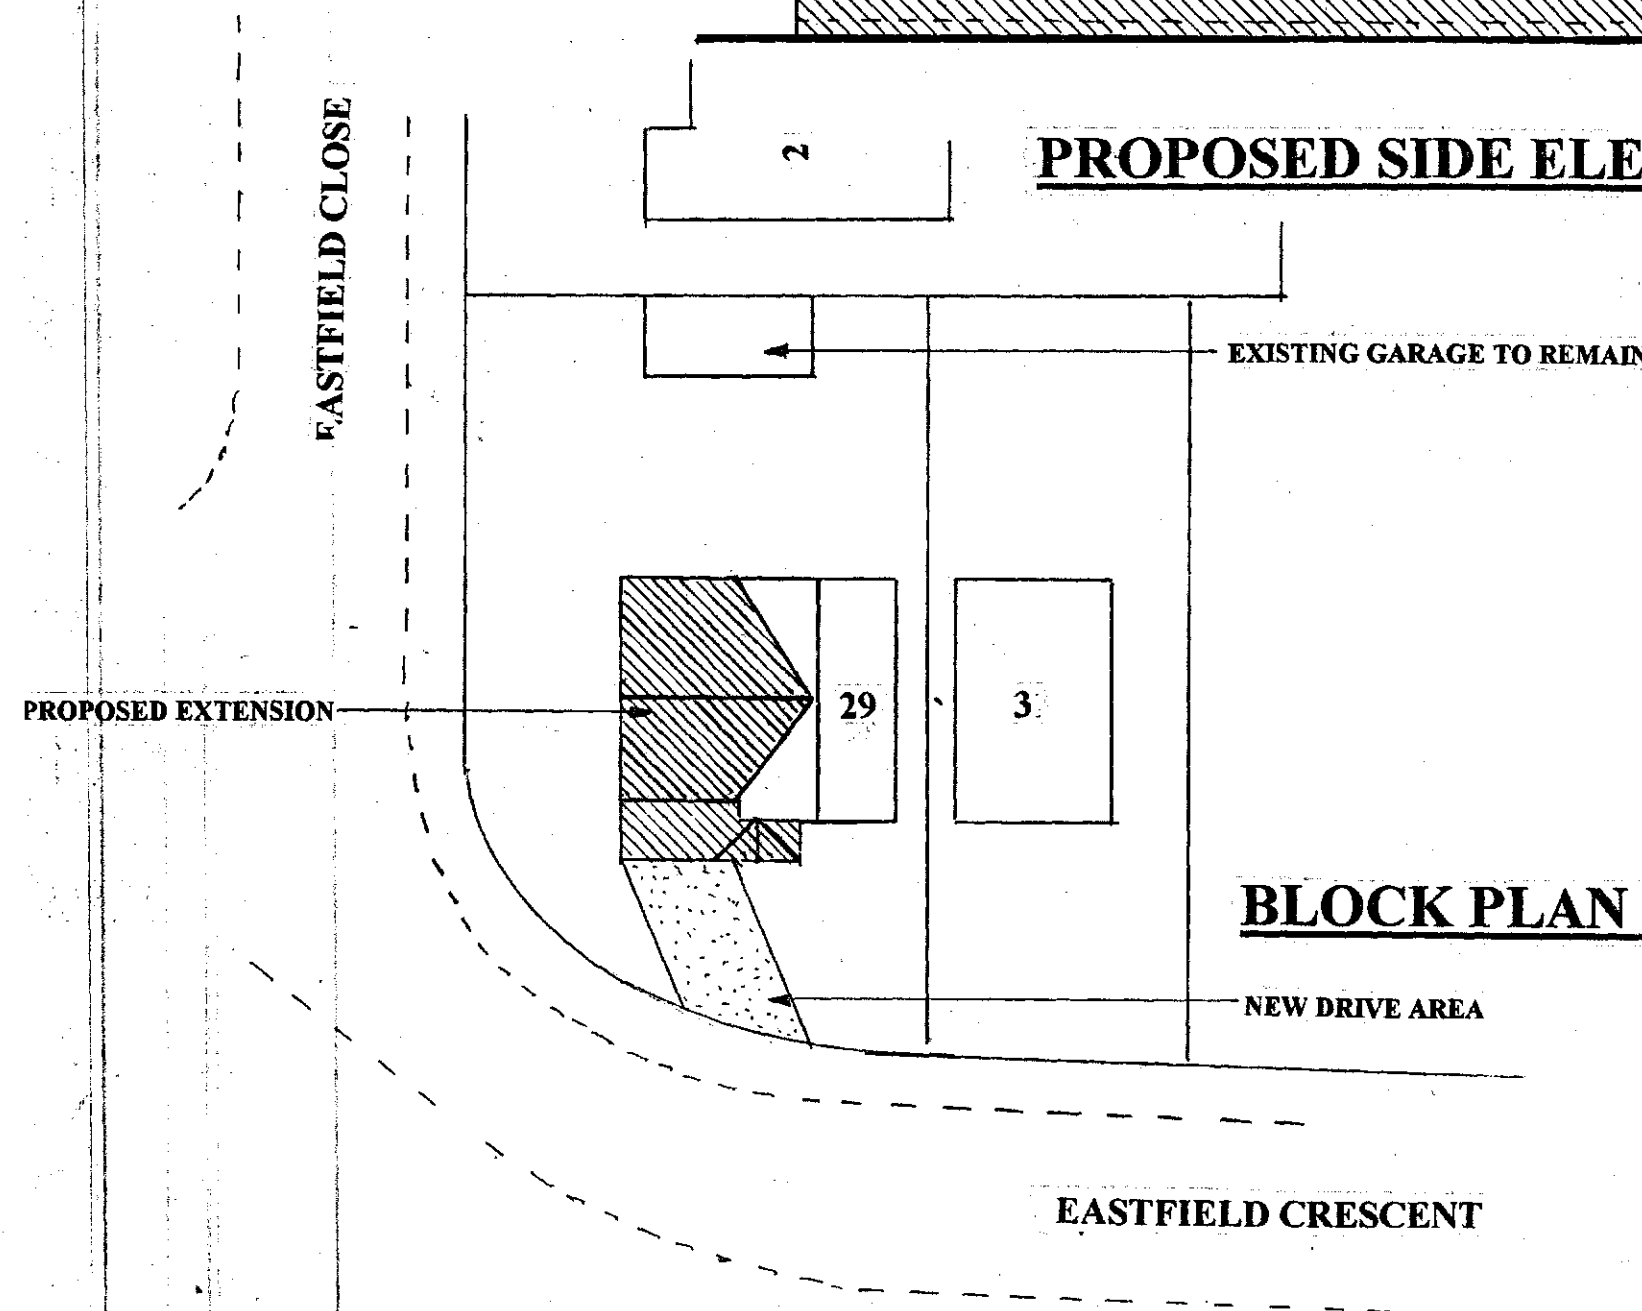

BLOCK PLAN SCALE 1:250

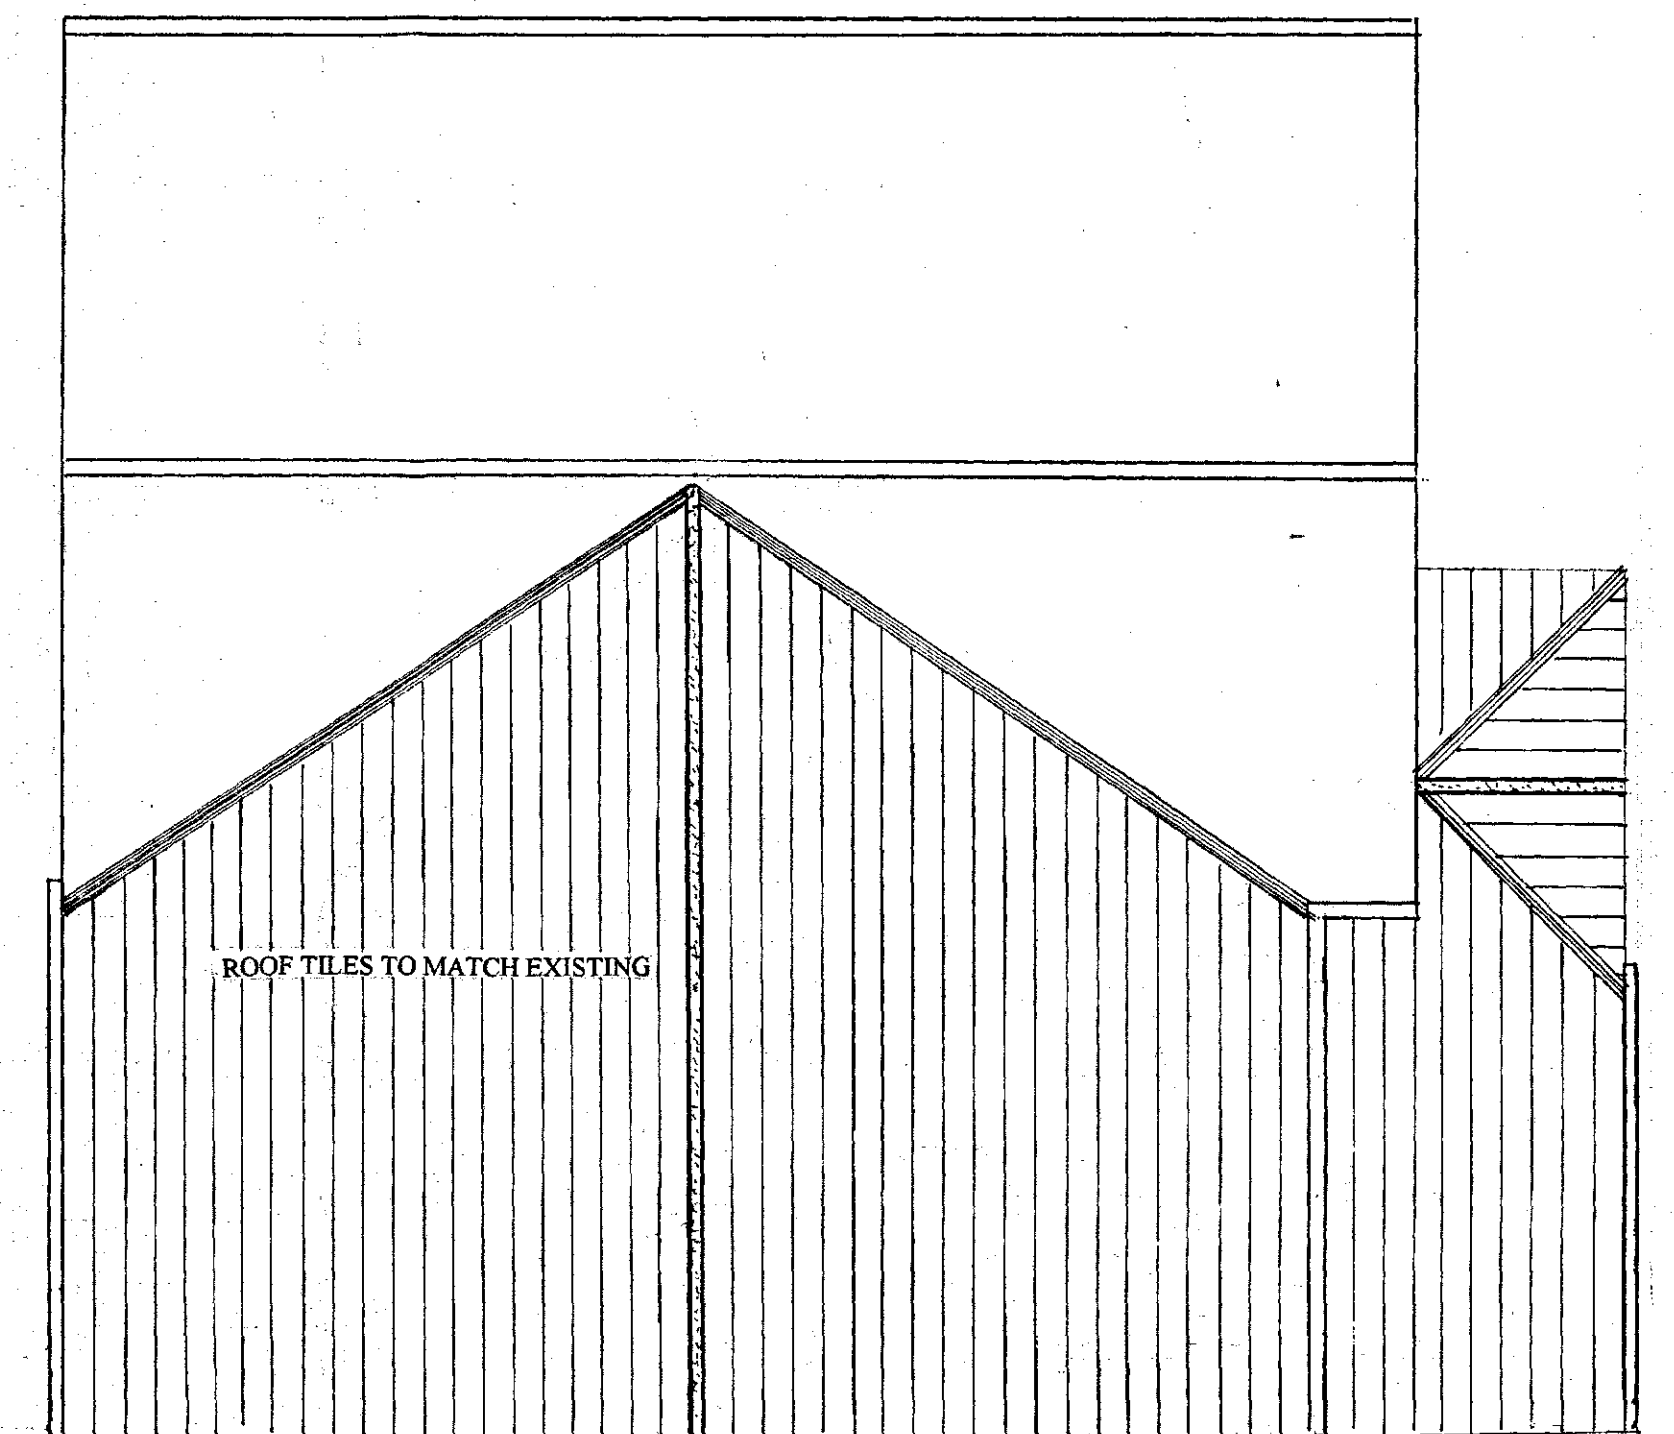

PROPOSED ROOF LAYOUT