

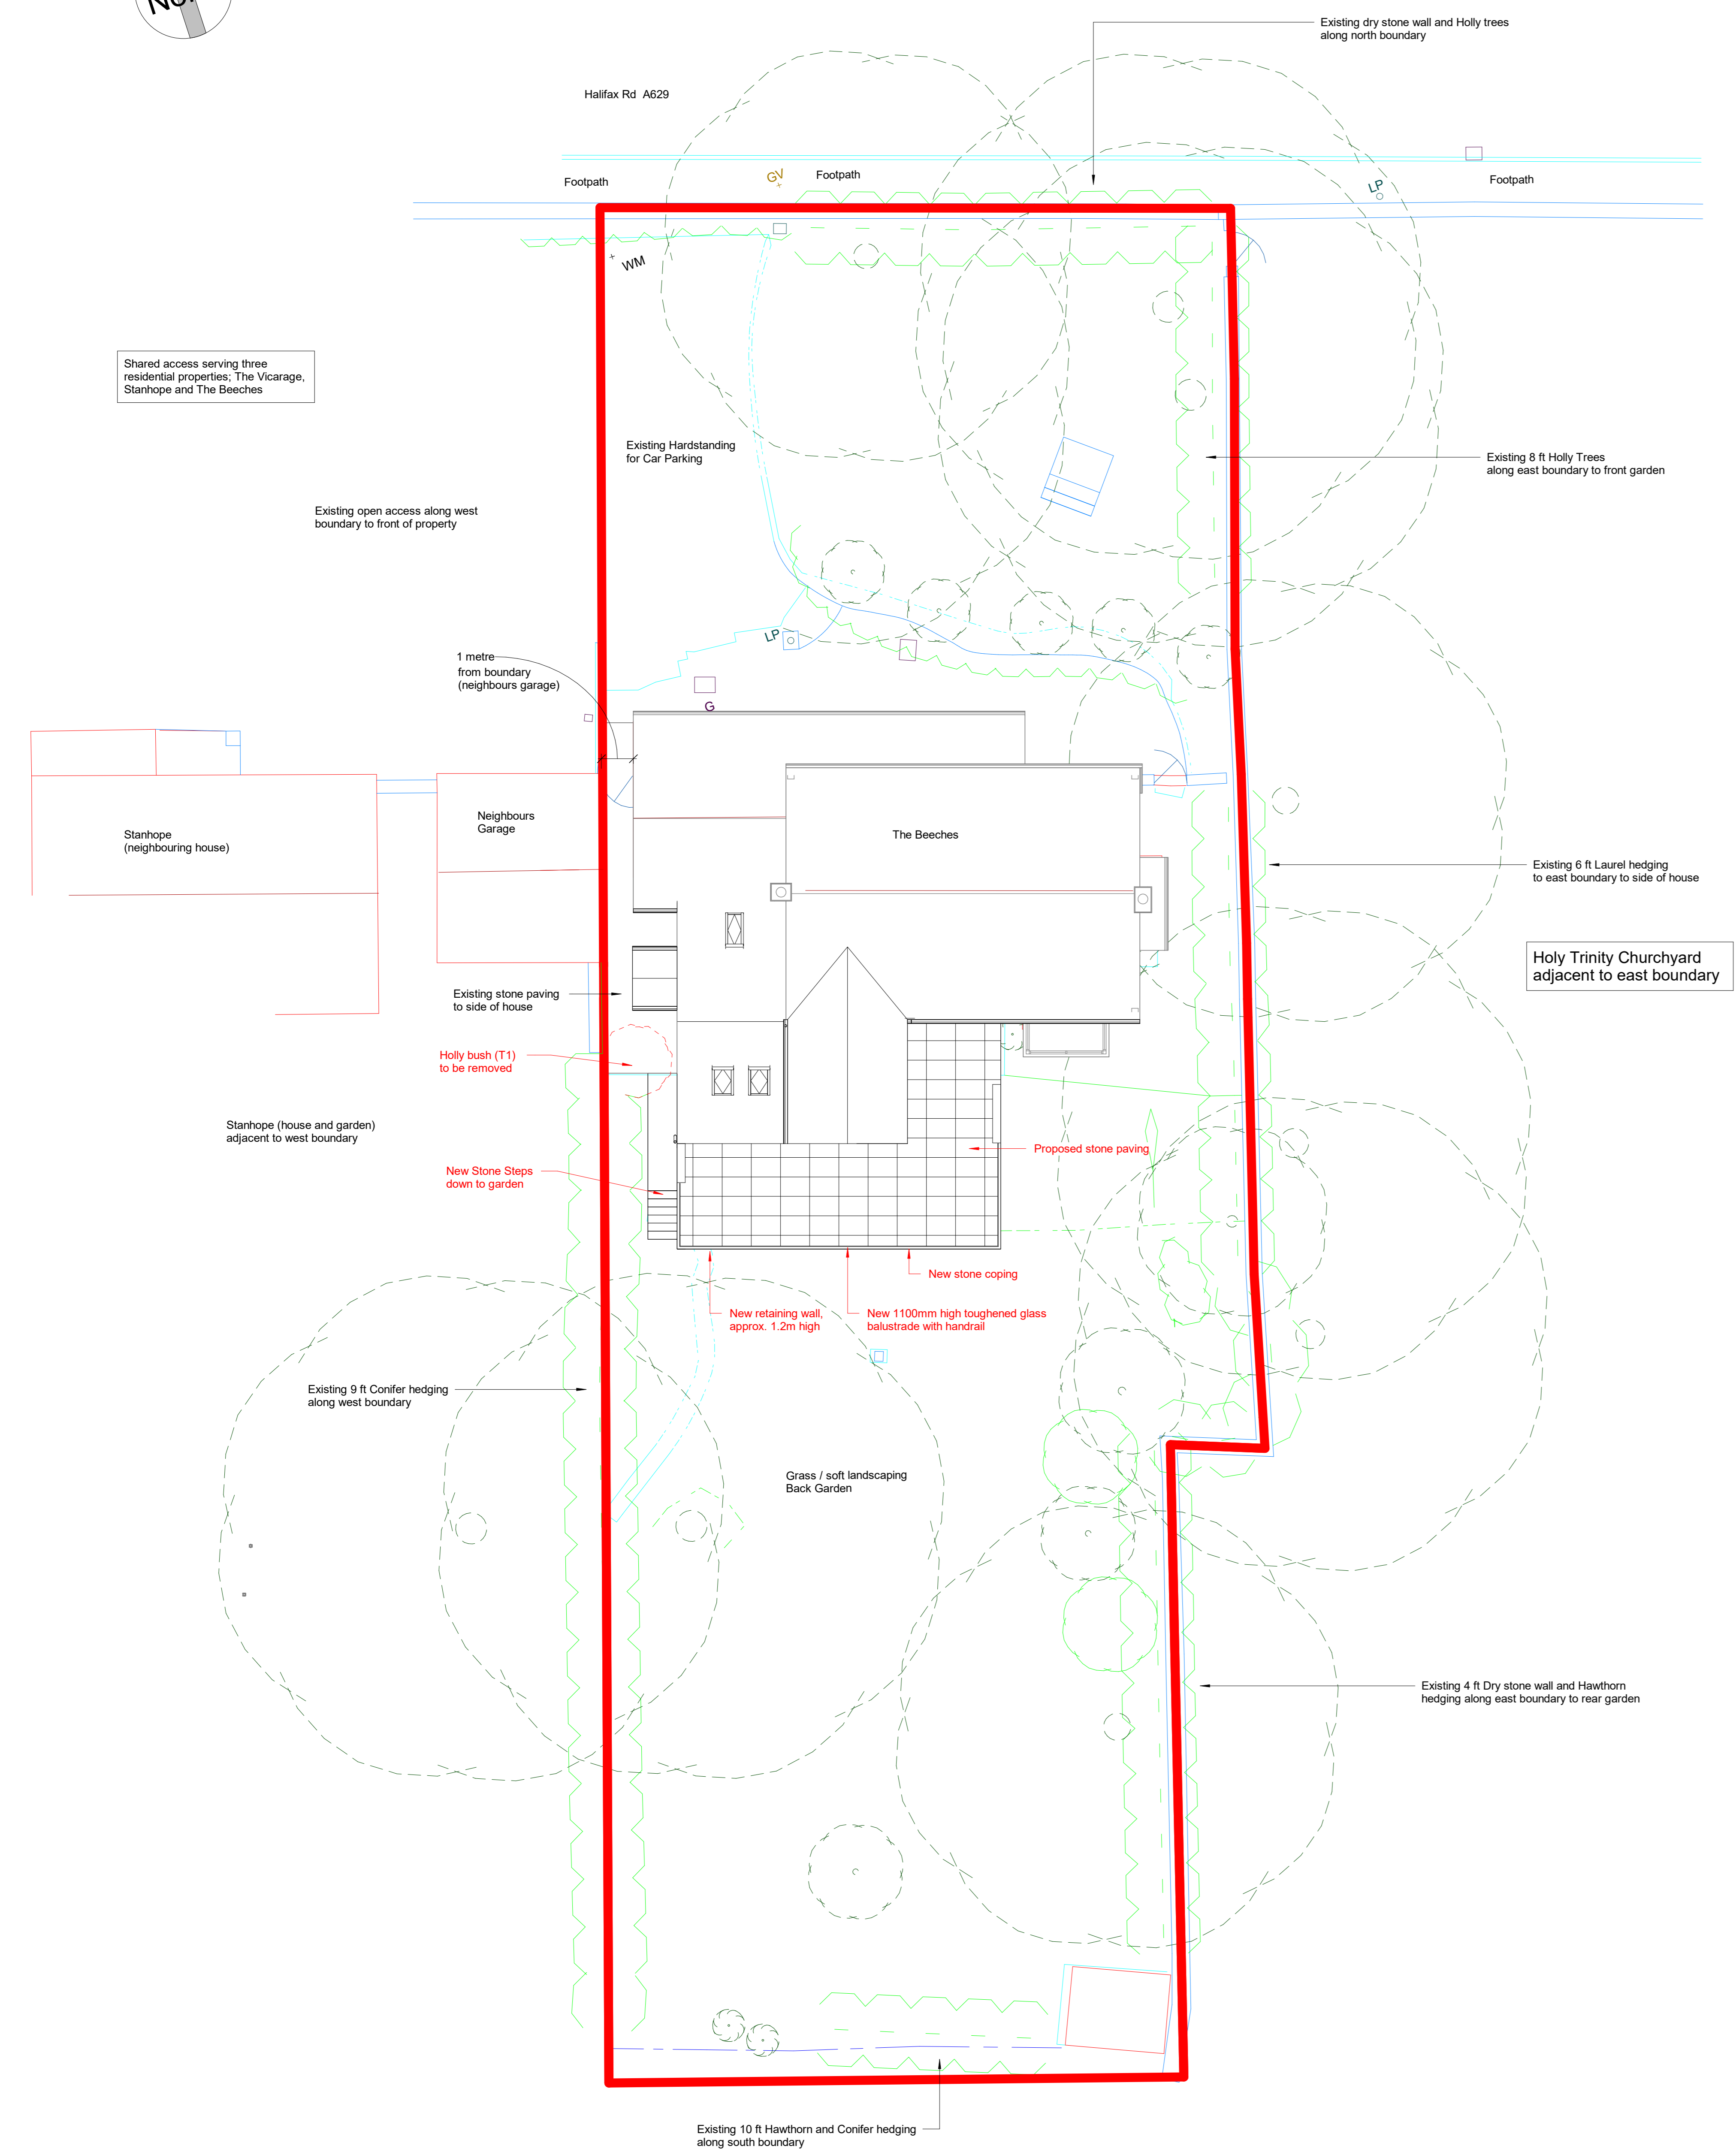



Notes:
 DO NOT SCALE FROM THIS DRAWING.
 VERIFY ALL DIMENSIONS AND SETTING OUT ON-SITE.
 NOTIFY ANY DISCREPANCIES TO THE ARCHITECT.
 FOR STRUCTURAL INFORMATION REFER TO
 STRUCTURAL ENGINEERS DRAWINGS.
 FOR M & E INFORMATION, REFER TO M & E
 ENGINEERS AND SUB-CONTRACTORS DRAWINGS.
 FOR HEALTH & SAFETY INFORMATION, REFER TO
 HEALTH & SAFETY RISK ASSESSMENTS.

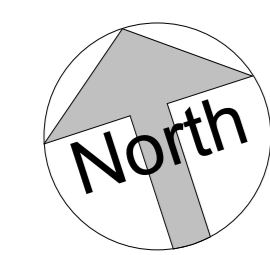

1 Proposed Site Plan
 1 : 100 @ A0

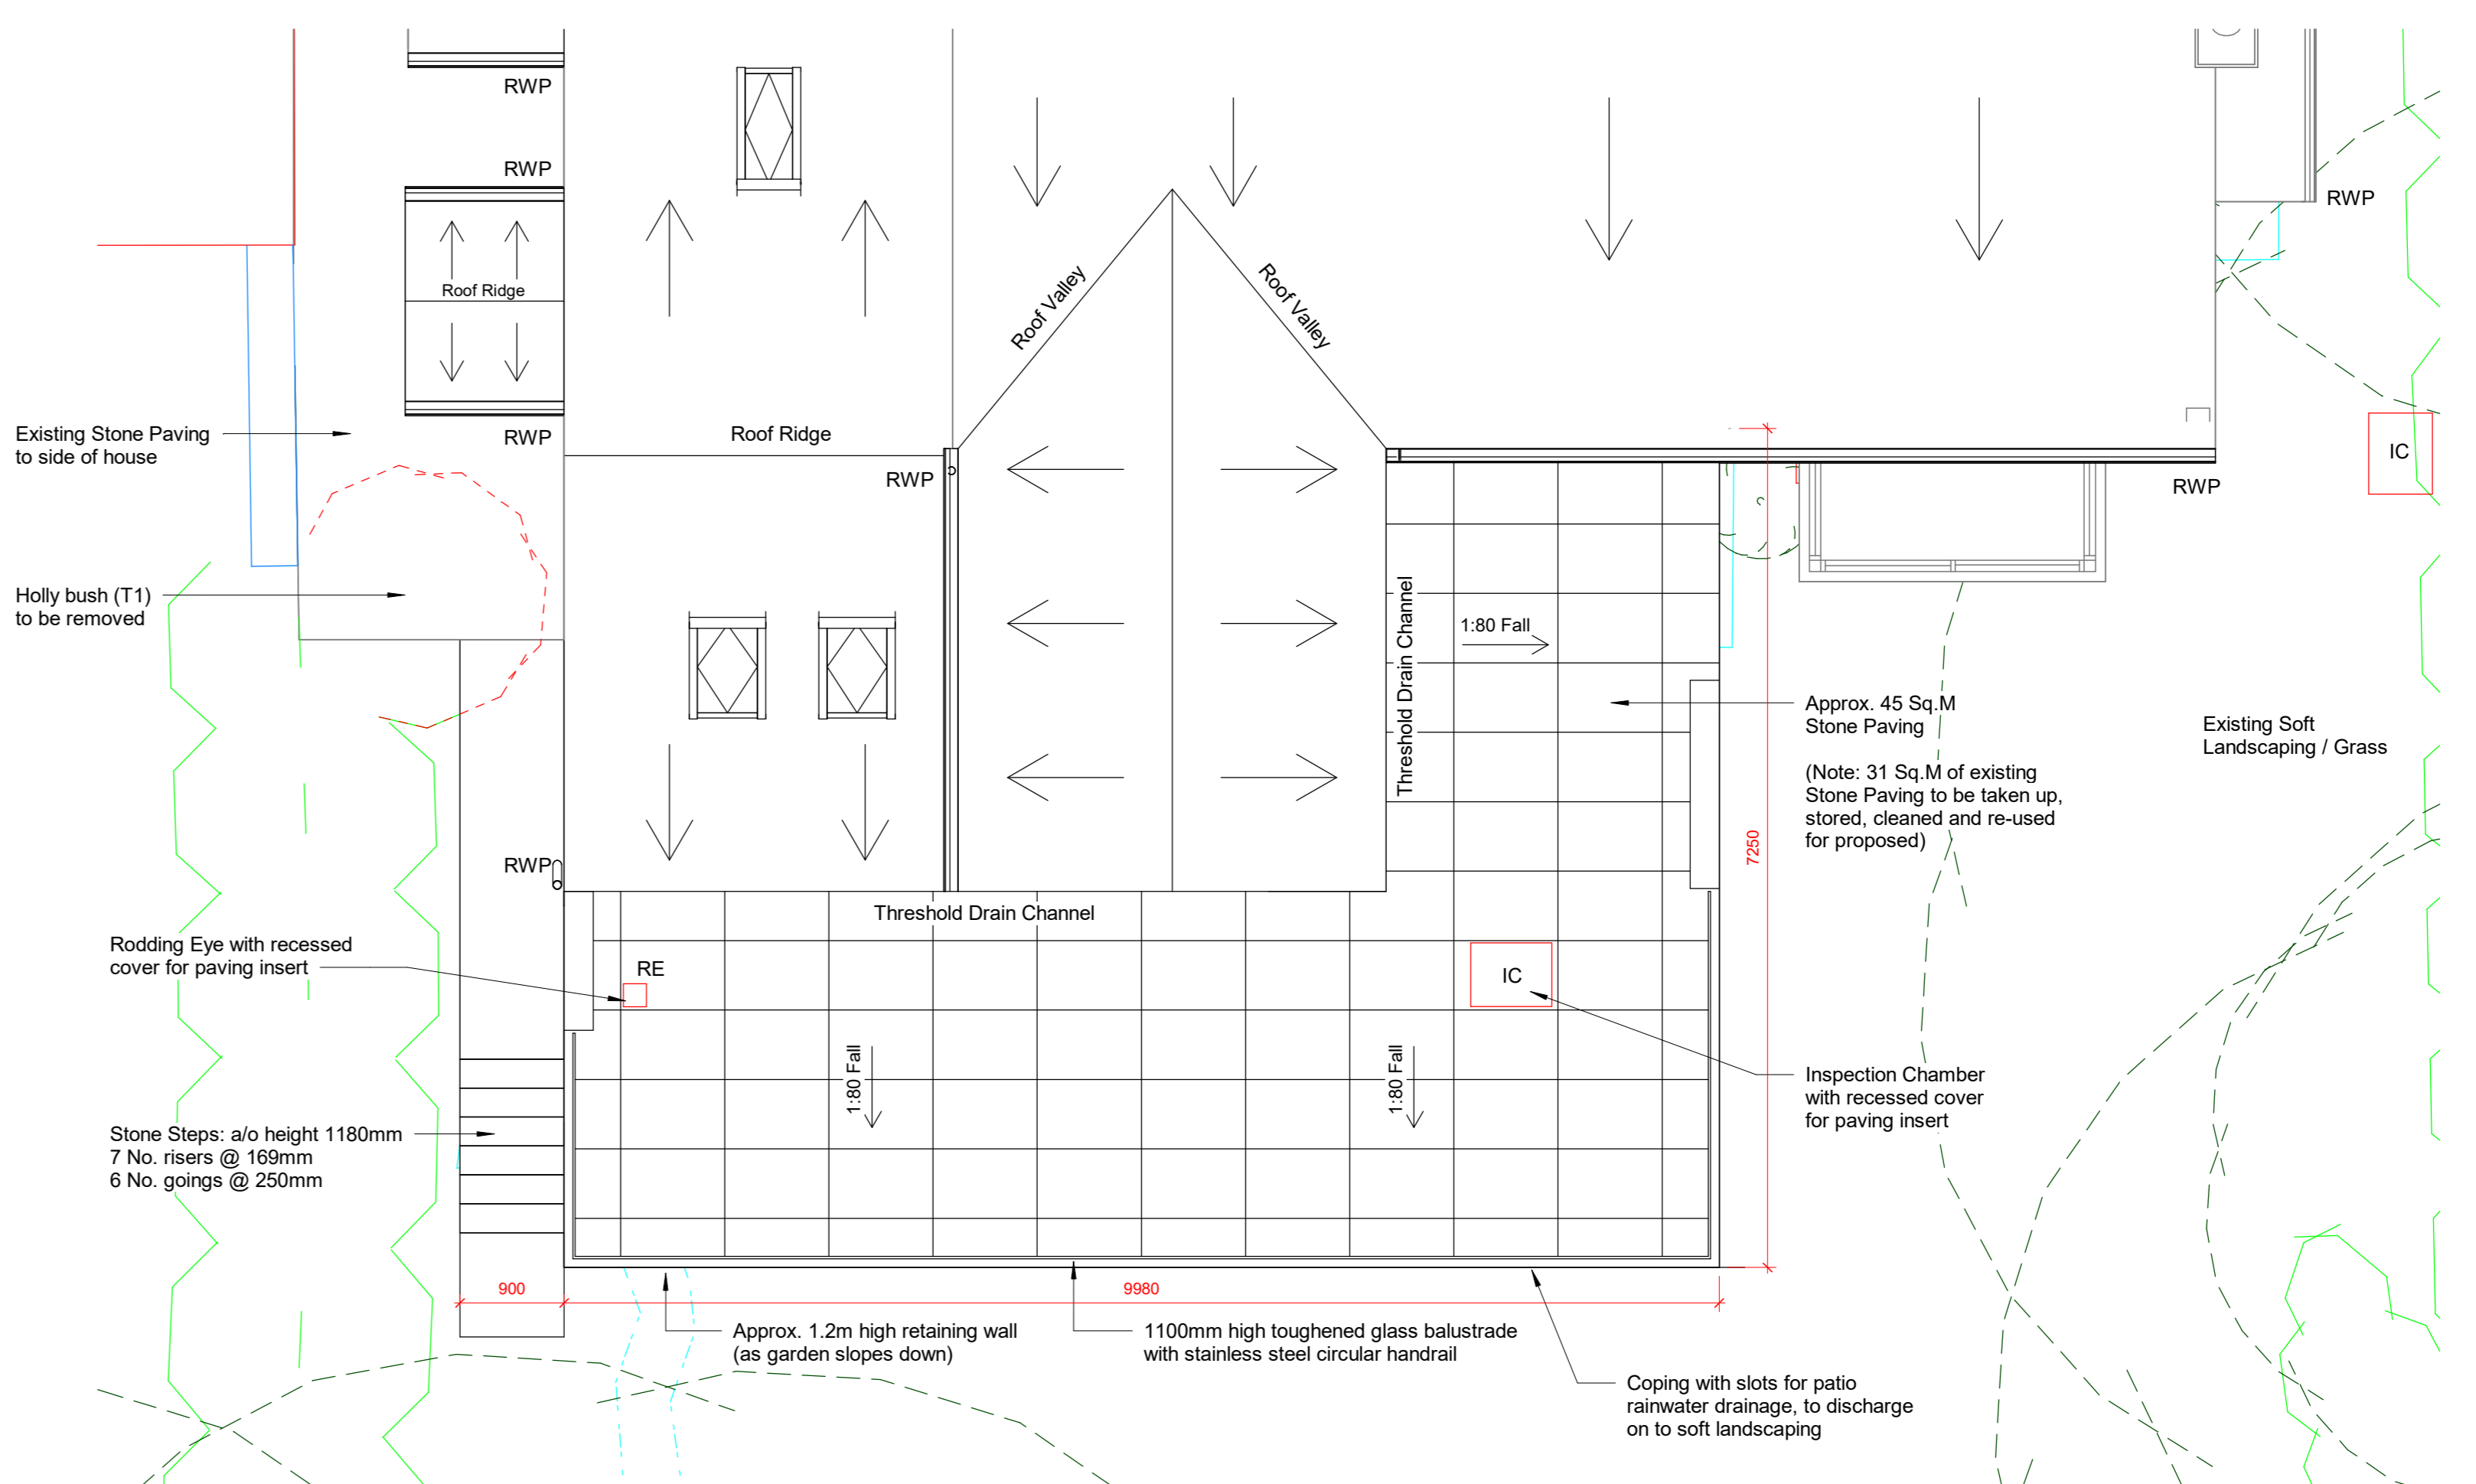

2 Proposed Landscaping Plan
 1 : 50 @ A0

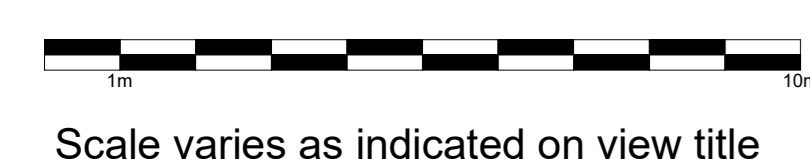

Scale varies as indicated on view title

Revisions	
No.	Description
PO2	Issued for Planning Application
PO1	Issued for Planning Pre-application

DATE	06.01.2018	BY	DH
DATE	09.08.24.18	BY	DH

S03 - PRELIMINARY							
CLIENT	Mr and Mrs Houlty						
PROJECT	The Beeches Extension, Thurgoland						
TITLE	Proposed Site & Landscaping Plan						
DRAWN	CHECKED	DATE	SCALE (if A0)				
DH	J.B. SCOTT	09.08.2024	As indicated				
PROJECT NO.	ORIGINATOR	ZONE	LEVEL	TYPE	ROLE	NUMBER	REVISION
24001	MAD	S01	ZZ	DR	A	00002	P02
SHEET NO.							